


Notes: 1) Abandoned 10\"/>

2) See inlet table, sh. 9 for storm drain connection data.

3) See sh. 15 for AC replacement limits.

Scale:  
Horiz. 1\"/>

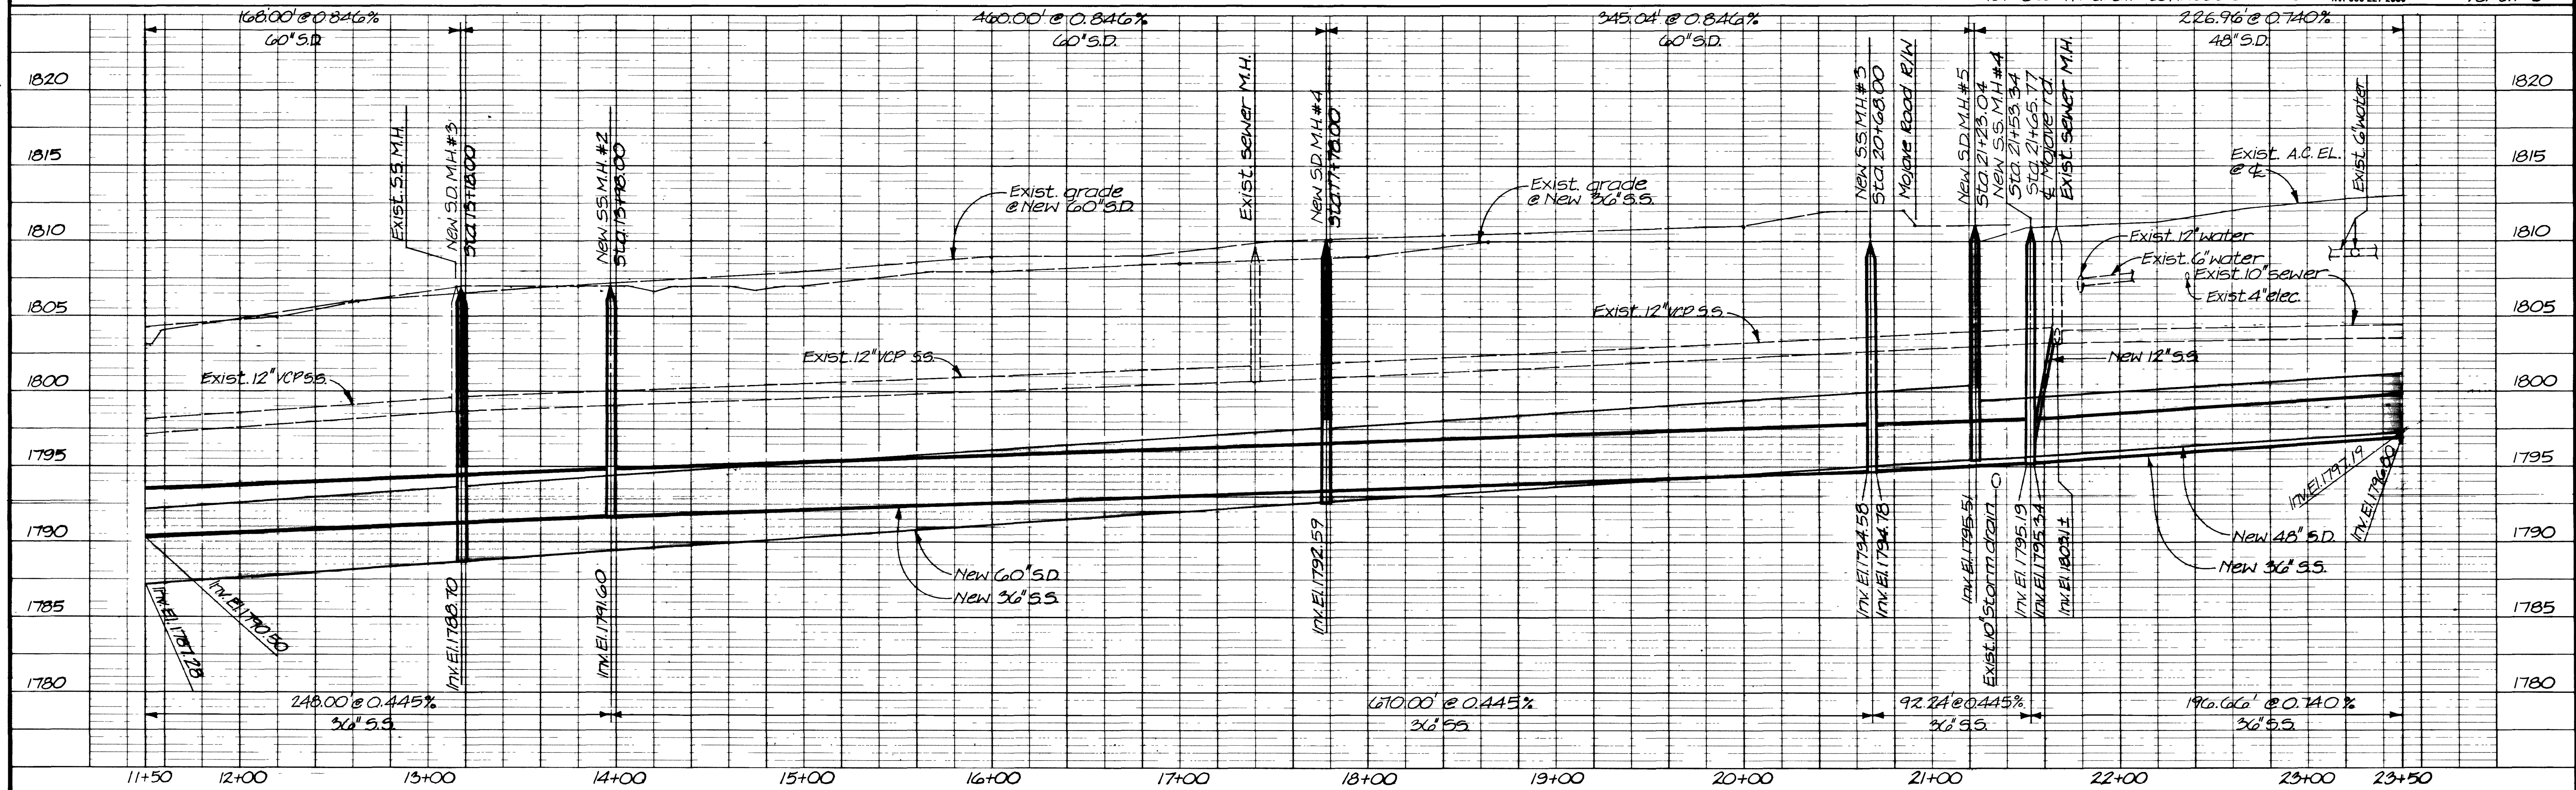

DESIGNED MAS.MAM DETAILED WLR CHECKED ADM APPROVED [Signature] DATE 3/25/19		PROJECT NO. 14241	CITY OF LAS VEGAS DEPARTMENT OF PUBLIC WORKS 23RD STREET RELIEF SEWER PLAN & PROFILE STA. 11+50.00 TO STA. 23+50.00	DWG. NO. 307-V640 SHEET 5 OF 15
---	--	----------------------	---	--

