



Note: 1. See drop inlet table sh. 9 for storm drain connection data.
2. See sh. 15 for AC replacement limits.

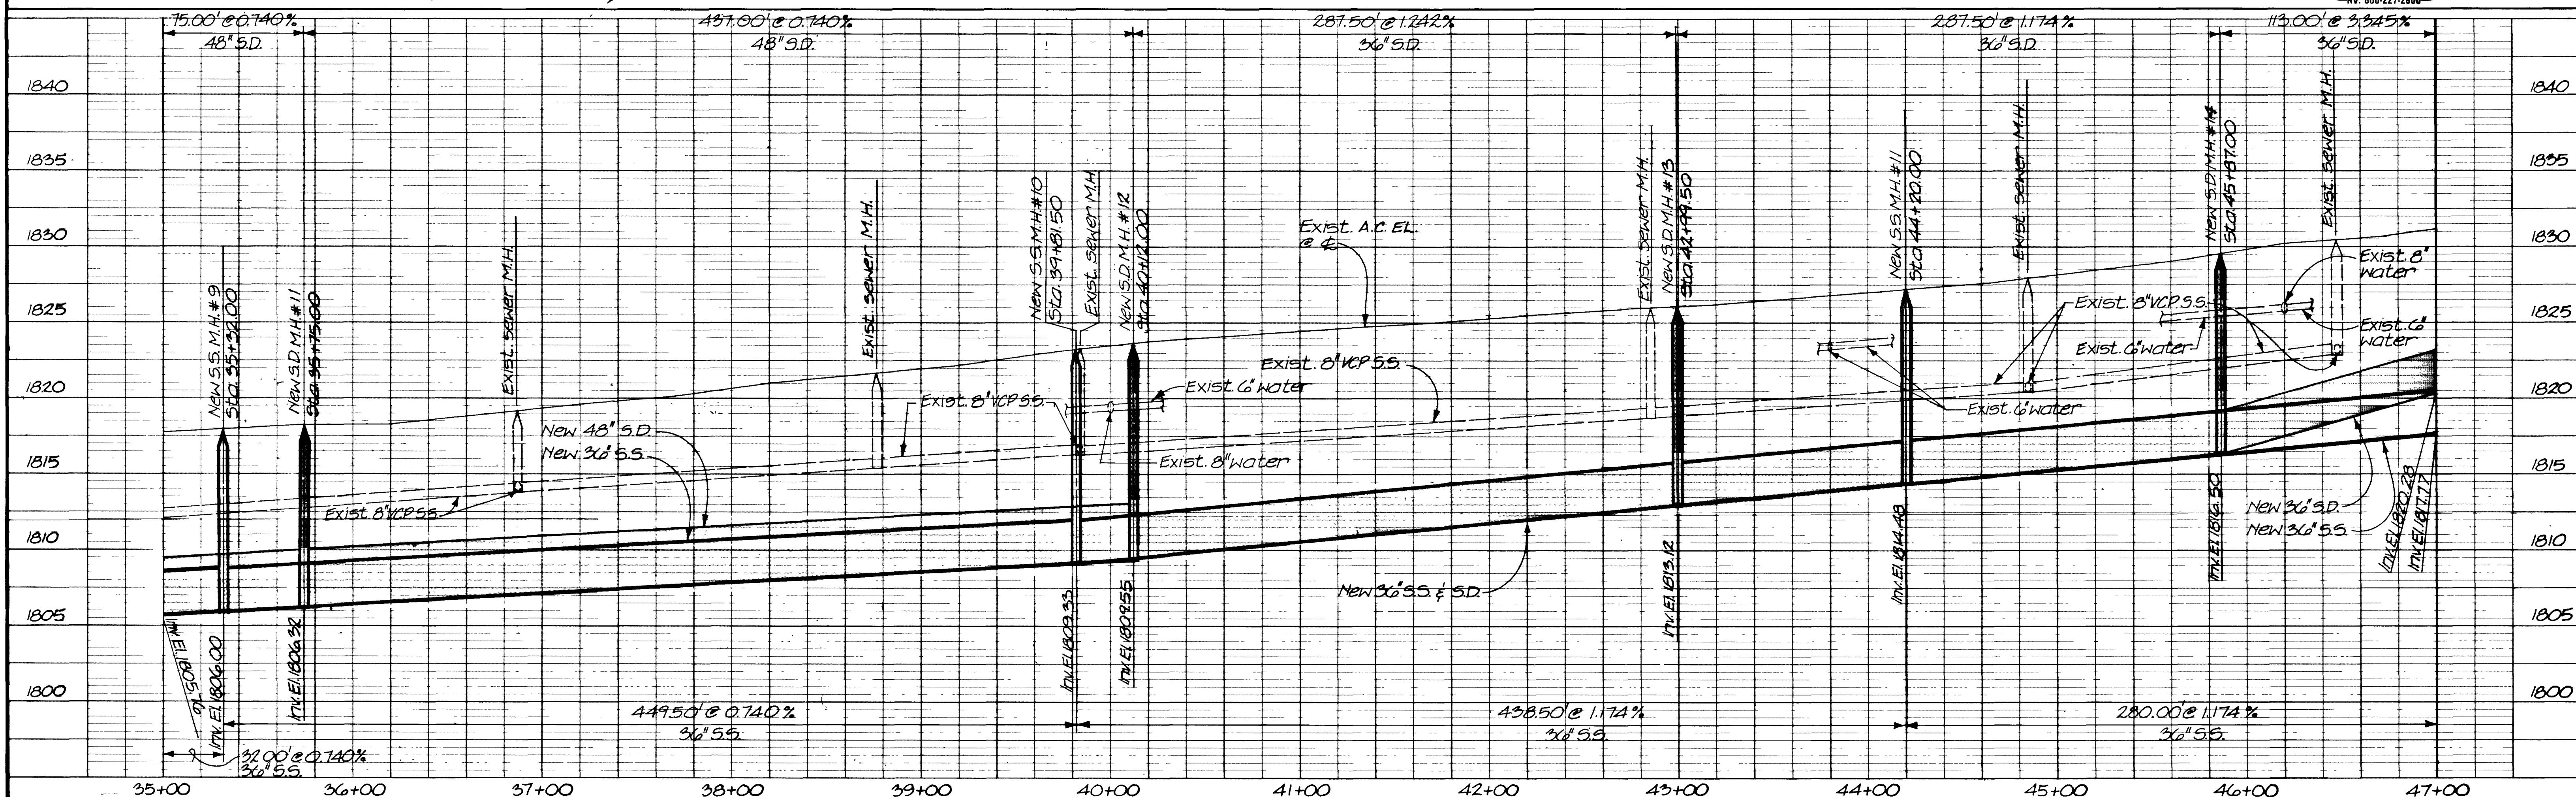

Scale:
Horiz. 1"=40'
Vert. 1"=5'




CITY OF LAS VEGAS DEPARTMENT OF PUBLIC WORKS 23RD STREET RELIEF SEWER		PROJECT NO. 14241	Black & Veatch Engineers - Architects Las Vegas, Nevada	DESIGNED MAS, MAM DETAILED WJR CHECKED ADM APPROVED K.D. [Signature] DATE 5/23/09
PLAN & PROFILE STA. 35+00.00 TO STA. 47+00.00				
DWG. NO. 307-V640		SHEET 7 OF 15		

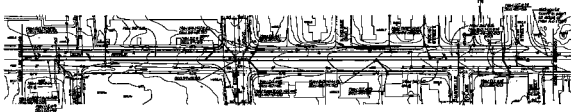

REVISIONS AND NOTES
 1. SEE PLAN FOR ALL
 REVISIONS AND NOTES



Scale
 1" = 100'

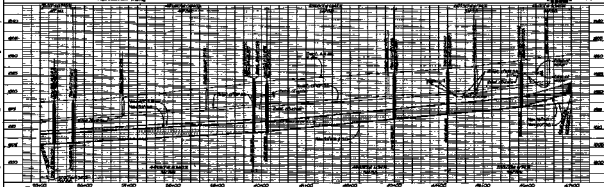

CITY OF LAS VEGAS DEPARTMENT OF PUBLIC WORKS 2500 STREET NW, 17, 18, 19 PLAN 8 100' x 100' 100' x 100' TO 100' x 100'			100' x 100' 100' x 100' 100' x 100'
---	--	--	---