



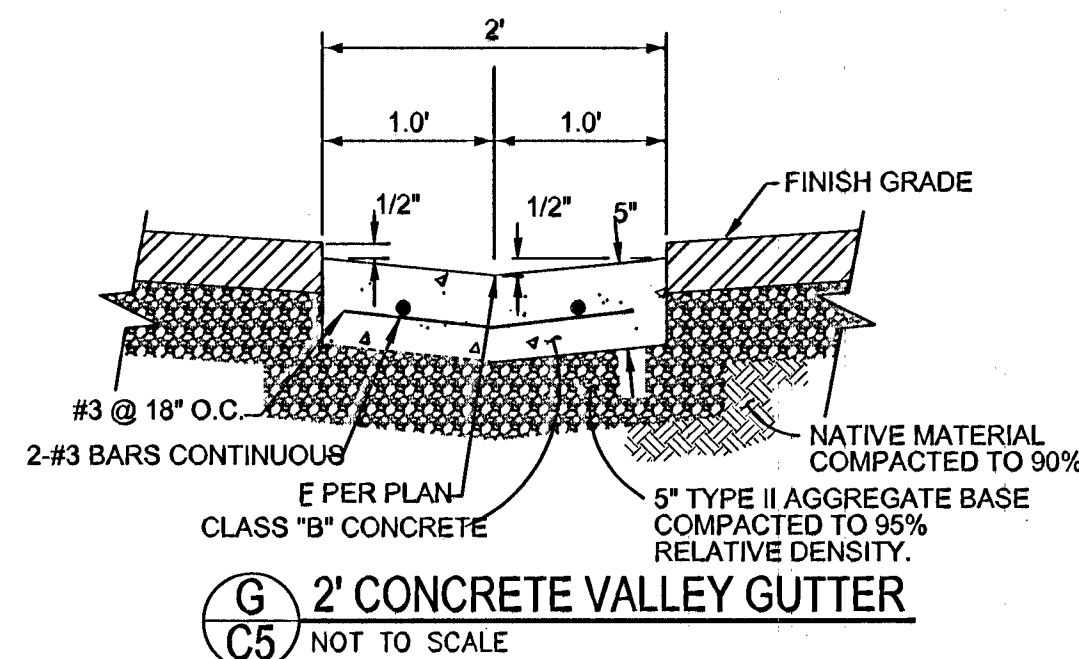


A 8TH STREET
C5 NOT TO SCALE

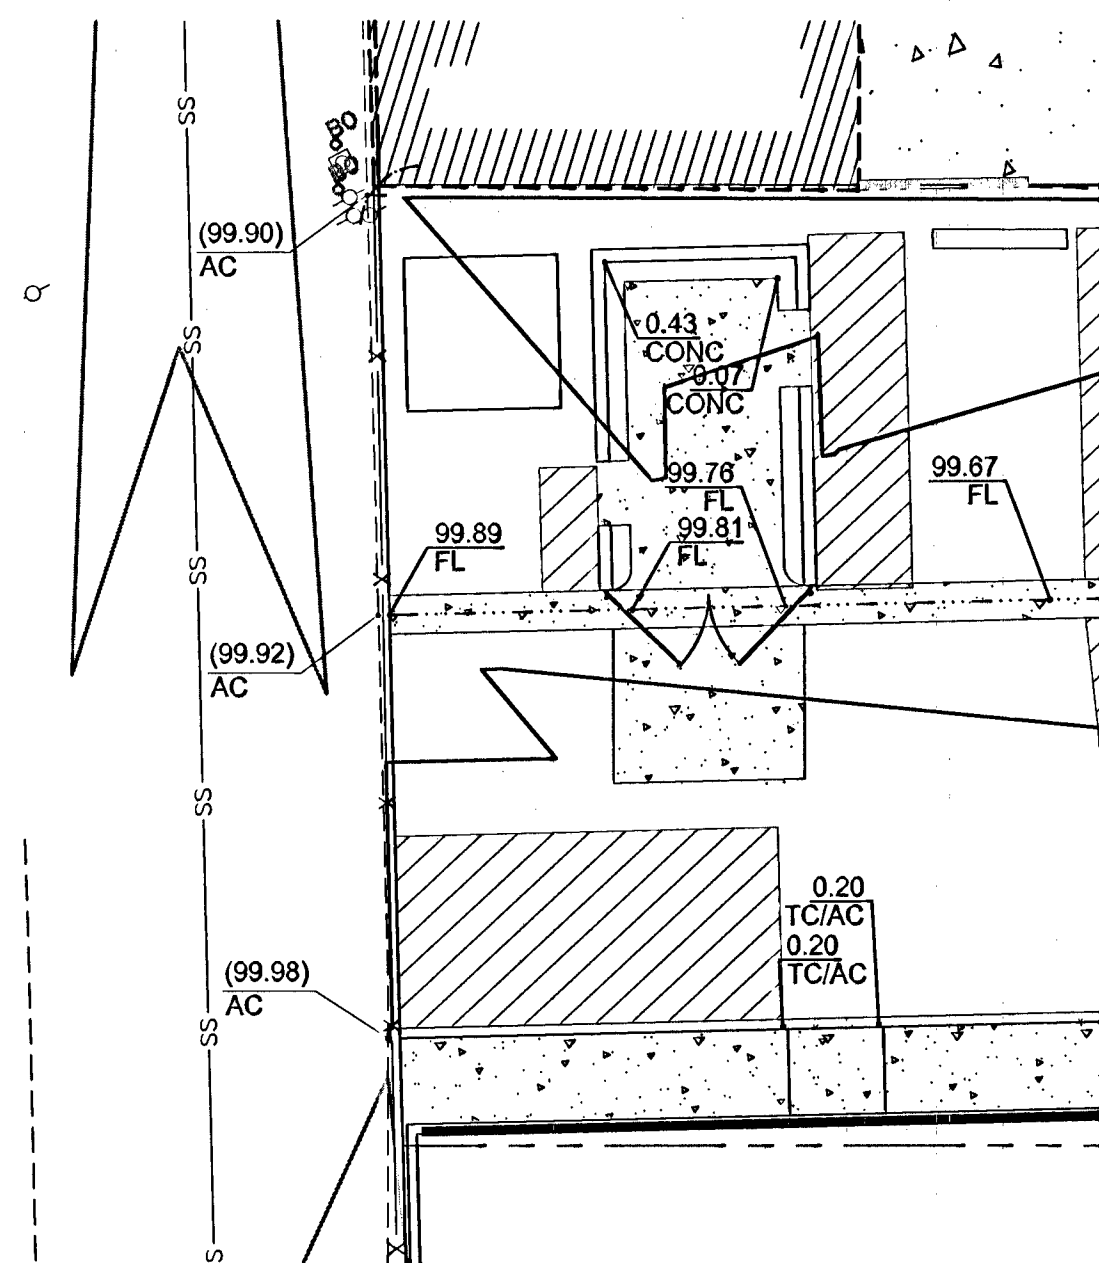

B **FREMONT STREET**
C5 NOT TO SCALE




209-DC
C5 FREMONT STREET
NOT TO SCALE

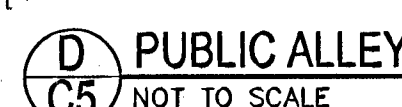


Avoid hitting overhead power lines. It's costly. Call before you Overhead 1-702-593-6111	Avoid cutting underground utility lines. It's costly. Call before you "811" Dig 1-800-227-2800 UNDERGROUND SERVICES (USA)	Avoid hitting underground utility lines. It's costly. Call before you Underground 1-702-482-7511 CLARK COUNTY PUBLIC UTILITIES 1-702-482-5300 CLARK COUNTY WATER SYSTEM
--	---	--

UTILITY LOCATIONS SHOWN HEREON ARE APPROXIMATE ONLY. IT SHALL BE THE CONTRACTOR'S RESPONSIBILITY TO DETERMINE THE EXACT HORIZONTAL AND VERTICAL LOCATION OF ALL EXISTING UNDERGROUND UTILITIES PRIOR TO COMMENCING CONSTRUCTION. NO REPRESENTATION IS MADE THAT ALL EXISTING UTILITIES ARE SHOWN HEREON. THE ENGINEER ASSUMES NO RESPONSIBILITY FOR UTILITIES NOT SHOWN OR UTILITIES NOT SHOWN IN THEIR PROPER LOCATION.

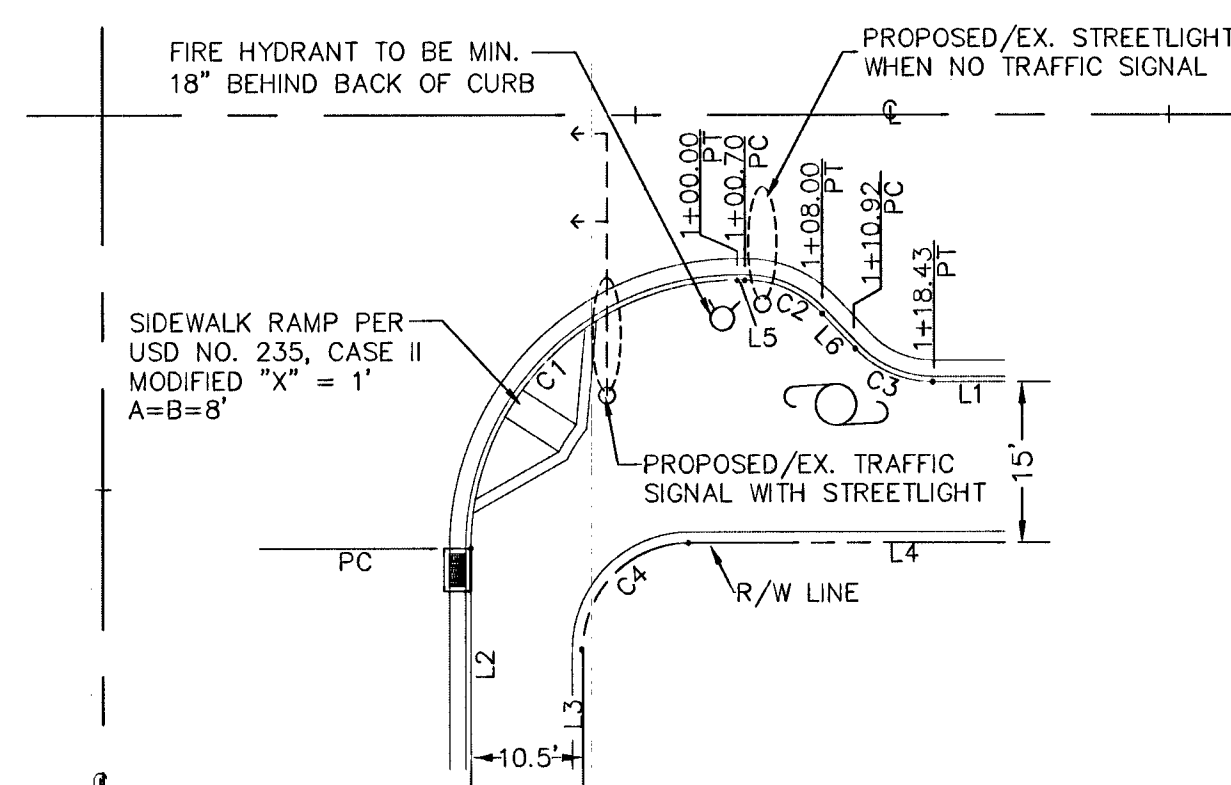


NUMBER	DELTA	TANGENT	RADIUS	LENGTH
C1	90°01'36"	25.01'	25.00'	39.28'
C2	46°32'53"	4.30'	10.00'	8.12'
C3	46°32'53"	4.30'	10.00'	8.12'
C4	90°01'36"	10.00'	10.00'	15.71'


SPECIFICATION REFERENCE		STANDARD DRAWINGS CITY OF LAS VEGAS, NEVADA	
		STANDARD CORNER GEOMETRY	
		SCALE: N.T.S.	
		DATE: 05-01-2007	DWG. NO. 204-DC

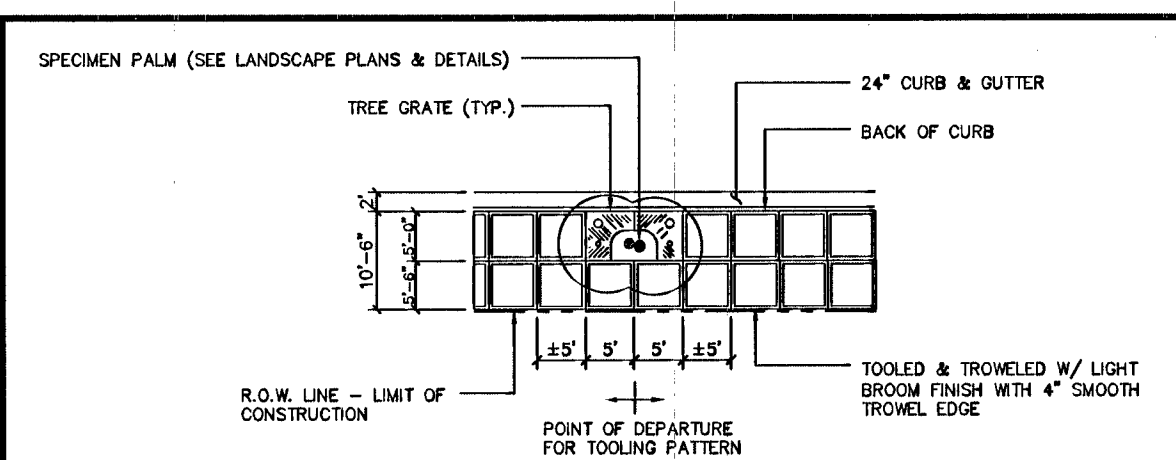

TYPICAL SIDEWALK (10'-6" WIDTH)

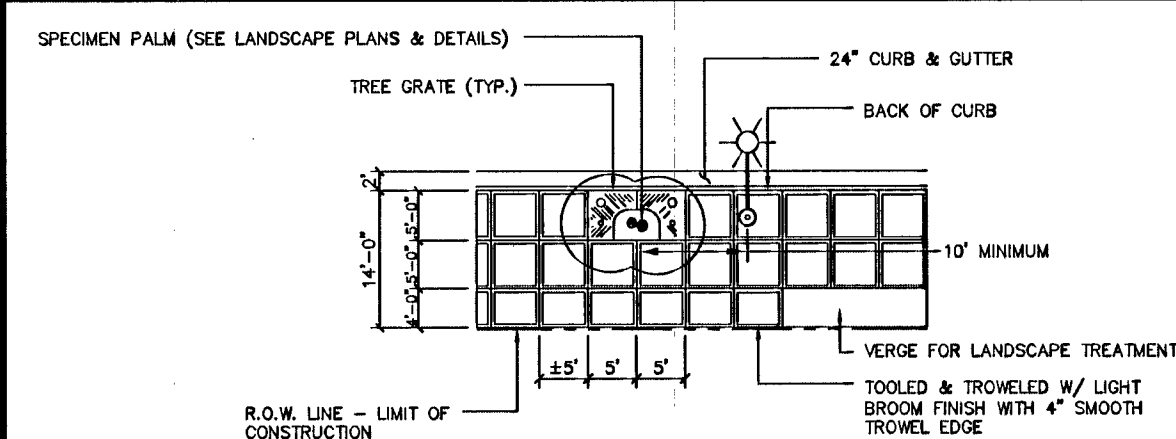


TYPICAL SIDEWALK (14'-0" WIDTH)

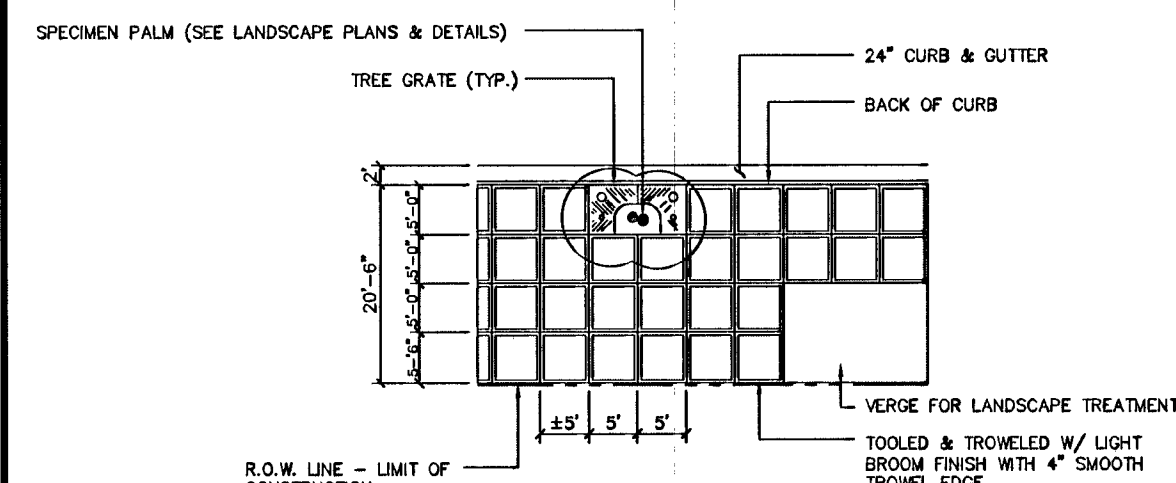


TYPICAL SIDEWALK (20'-6" WIDTH)


SPECIFICATION REFERENCE		STANDARD DRAWINGS CITY OF LAS VEGAS, NEVADA	
		<u>SIDEWALK LAYOUTS FOR VARIOUS WIDTHS</u> SCALE: N.T.S.	
		DATE: 05-01-2007	DWG. NO. 209-DC

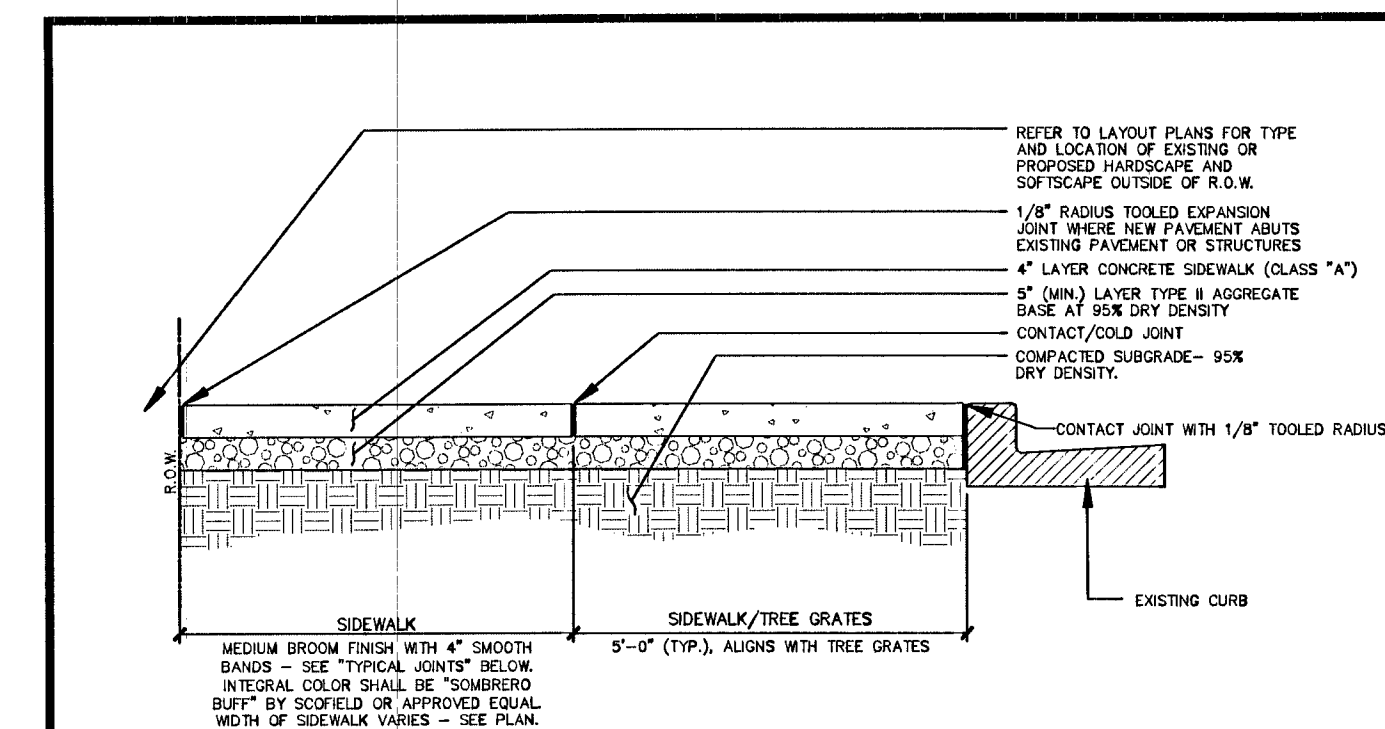

TYPICAL SIDEWALK TREATMENT

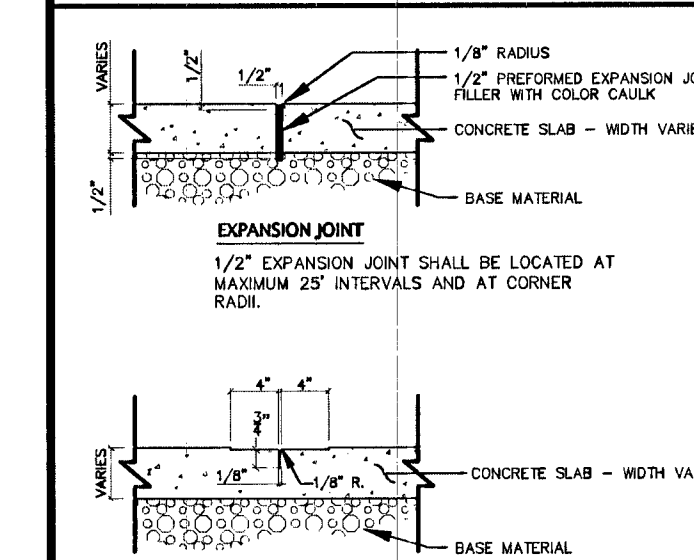


TYPICAL JOINTS

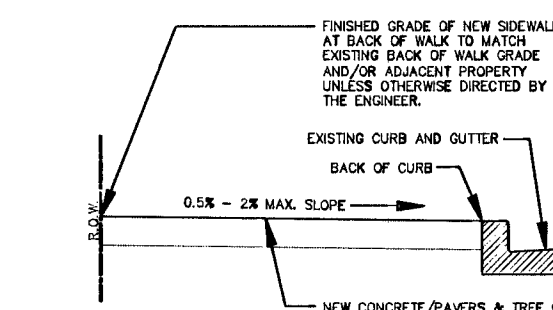

TYPICAL SIDEWALK GRADING

SPECIFICATION REFERENCE		STANDARD DRAWINGS CITY OF LAS VEGAS, NEVADA	
		SIDEWALK: PAVING, GRADING, & JOINTS	
		SCALE: N.T.S.	
		DATE: 02-11-2009	DWG. NO. 206-DC

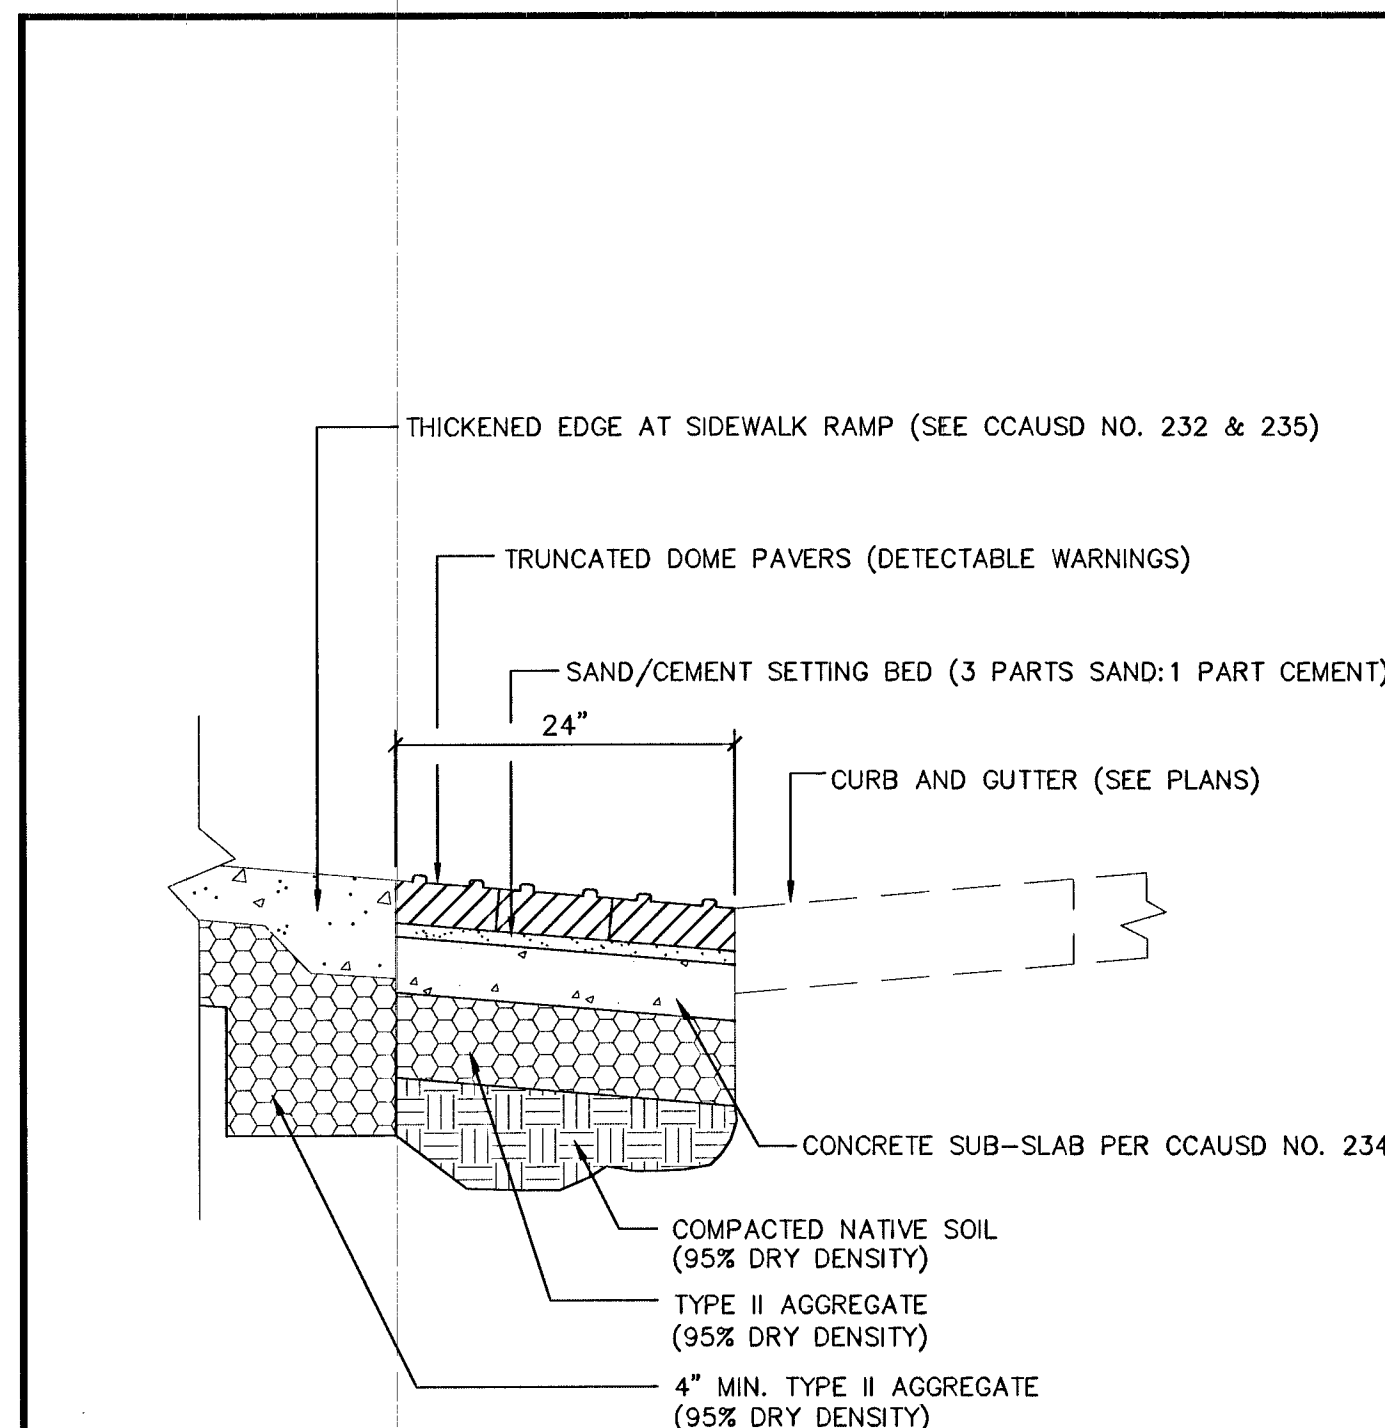

SPECIFICATION REFERENCE		STANDARD DRAWINGS CITY OF LAS VEGAS, NEVADA	
		<u>DETECTABLE WARNING PAVERS & THICKENED EDGE</u> SCALE: N.T.S.	
		DATE: 05-01-2007	DWG. NO. 211-DC

H#51007
10746238