



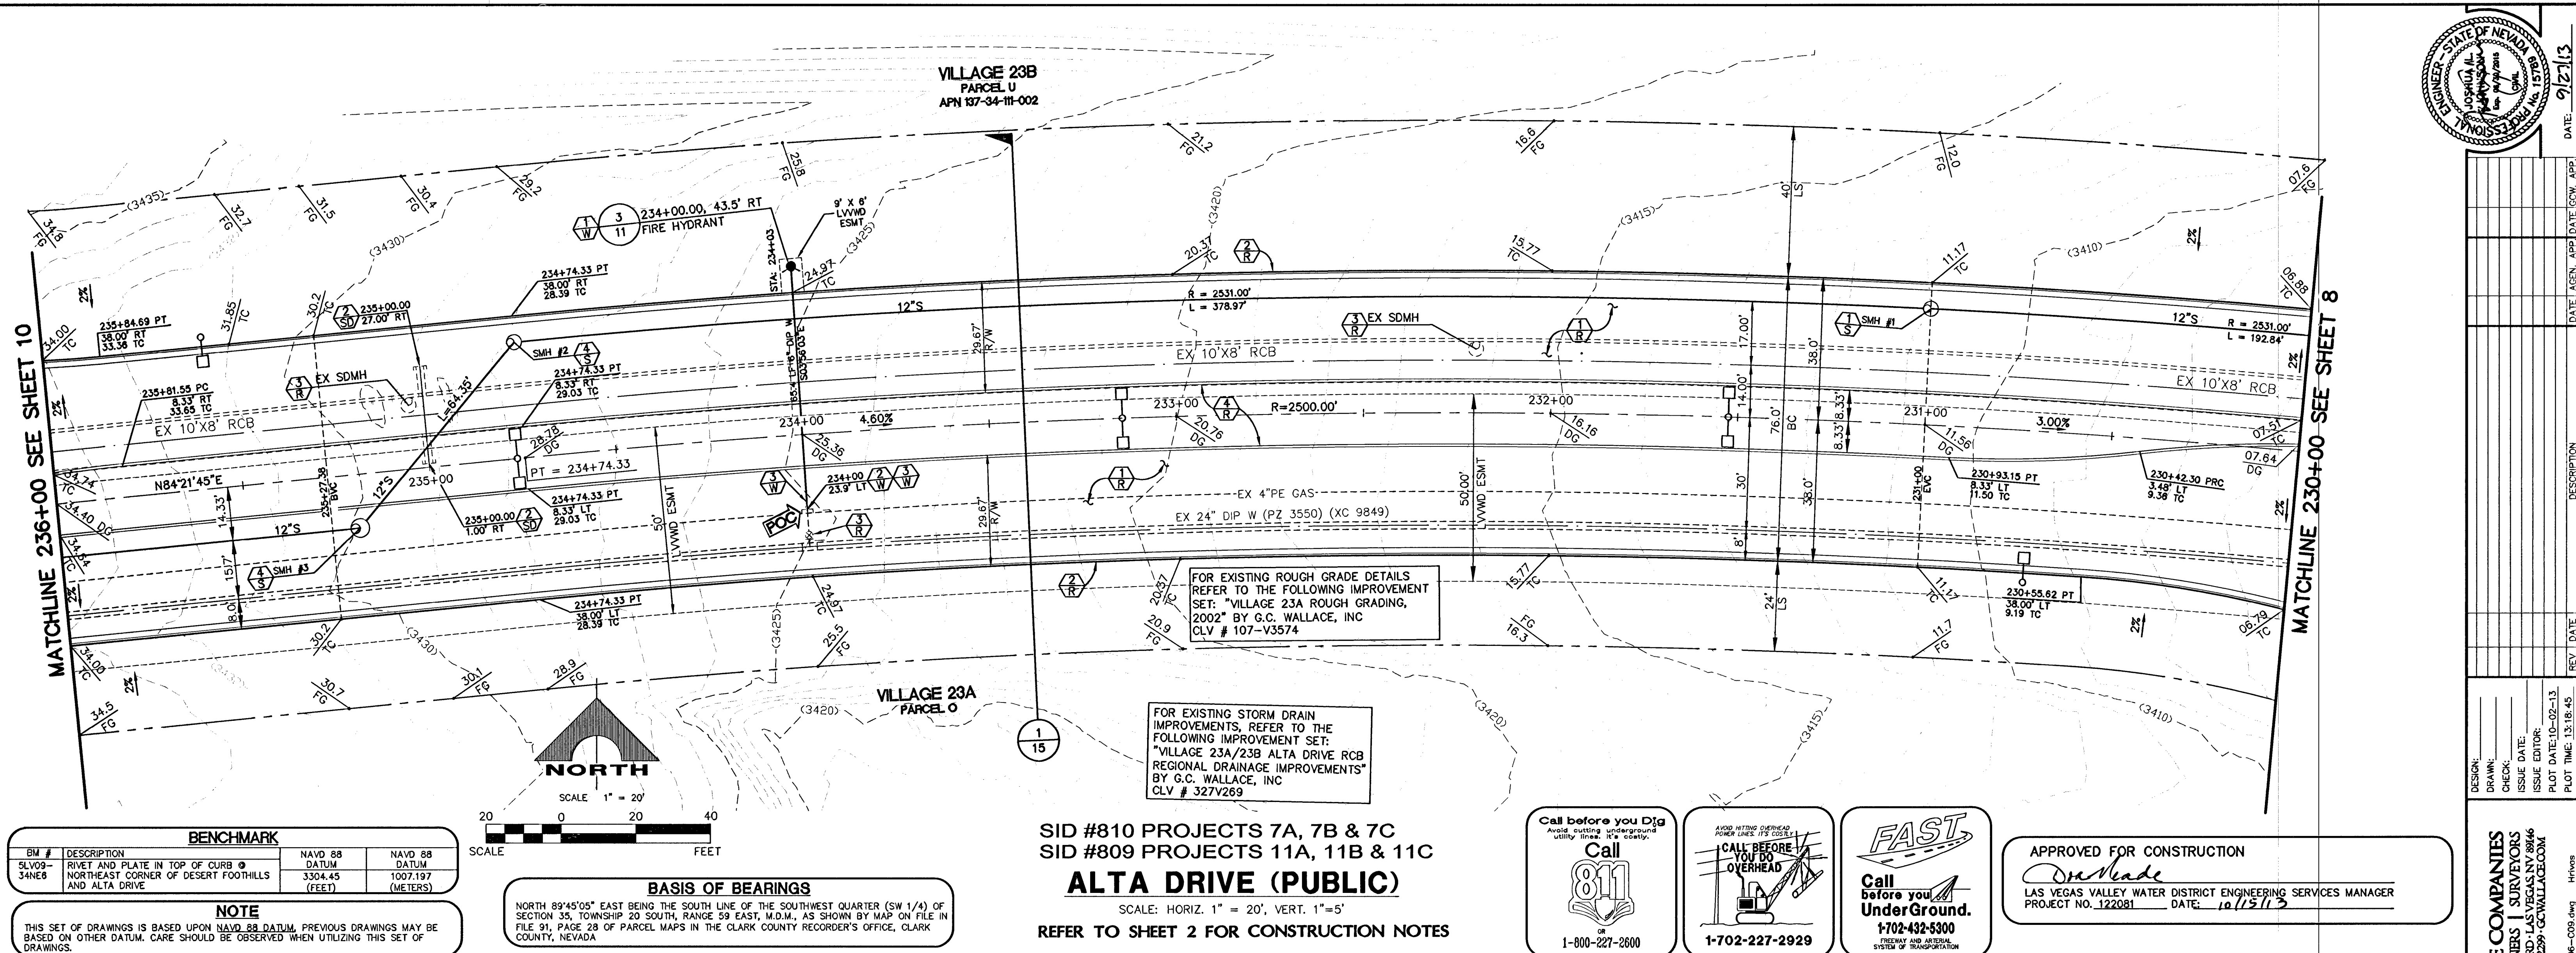

| BENCHMARK |                                                                                      |                |                   |
|-----------|--------------------------------------------------------------------------------------|----------------|-------------------|
| BM #      | DESCRIPTION                                                                          | NAVD 88 DATUM  | NAVD 88 DATUM     |
| 34NE8     | RIVET AND PLATE IN TOP OF CURB @ NORTHEAST CORNER OF DESERT FOOTHILLS AND ALTA DRIVE | 3304.45 (FEET) | 1007.197 (METERS) |

**NOTE**  
THIS SET OF DRAWINGS IS BASED UPON NAVD 88 DATUM. PREVIOUS DRAWINGS MAY BE BASED ON OTHER DATUM. CARE SHOULD BE OBSERVED WHEN UTILIZING THIS SET OF DRAWINGS.

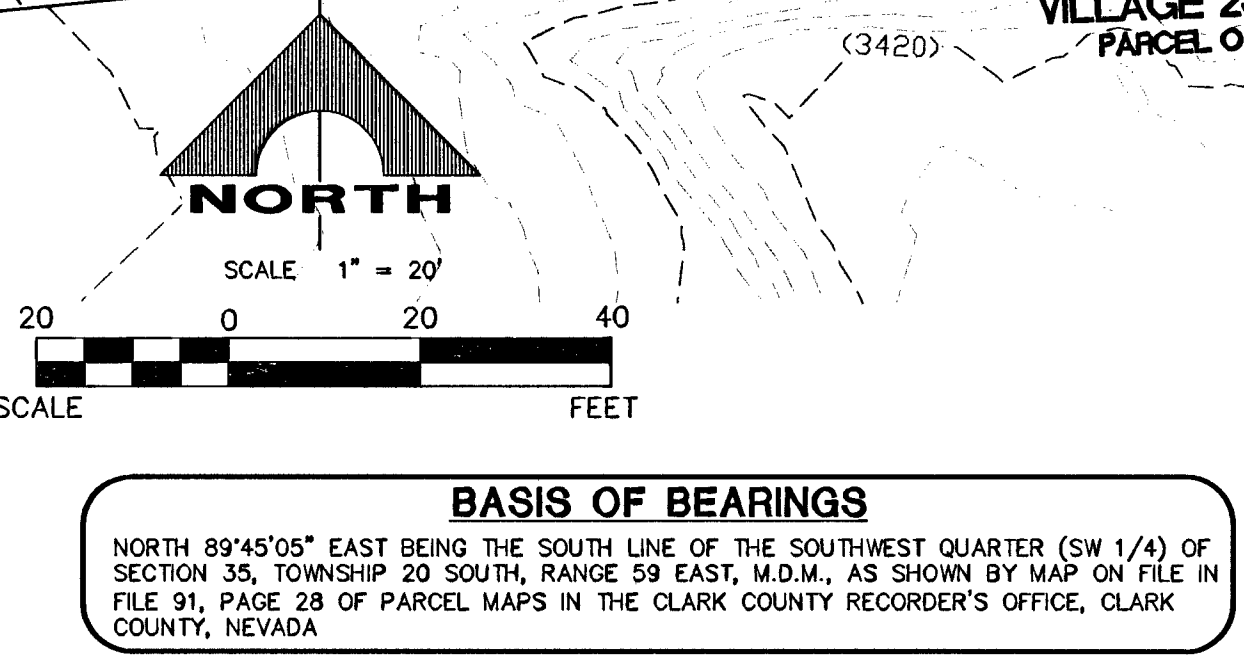

SID #810 PROJECTS 7A, 7B & 7C  
SID #809 PROJECTS 11A, 11B & 11C  
**ALTA DRIVE (PUBLIC)**  
SCALE: HORIZ. 1" = 20', VERT. 1" = 5'  
REFER TO SHEET 2 FOR CONSTRUCTION NOTES

Call before you Dig  
Avoid cutting underground utility lines. It's costly.

**Call 811**

OR  
1-800-227-2600

CALL BEFORE YOU DO OVERHEAD

**1-702-227-2929**

**FAST**

Call before you UnderGround.

**1-702-432-5300**

FREIGHT AND AIRCRAFT SYSTEM OF TRANSPORTATION

APPROVED FOR CONSTRUCTION  
*On Made*  
LAS VEGAS VALLEY WATER DISTRICT ENGINEERING SERVICES MANAGER  
PROJECT NO. 122081 DATE: 10/15/13

