

(SEE SHEET 3)

DETAIL "A"
N.T.S.


(SEE SHEET 4)

DETAIL "B"
N.T.S.

- PROPOSED FACILITIES:**
- 1 PROP. 4" PE MAIN (140-3076)
 - 2 PROP. 4" PE FULL FLOW TEE (140-3076)
 - 3 PROP. 4" PE COUPLING (140-3410)
 - 4 PROP. 2" PE CAP (140-3060)
 - 5 PROP. 4" PE 90° ELBOW (140-3069)
 - 7 PROP. 1-1/4" PE INSERT INTO EX. 2" STL
 - 8 PROP. 2" X 1-1/4" PE REDUCER (140-3071)
 - 10 PROP. 2" HVTT (160-8171)

- ABANDONED FACILITIES:**
- 1 ABANDON EX. 2" STL '59 MOP 43#
 - 3 ABANDON EX. 2" STL '57 MOP 43#
 - 4 ABANDON EX. 2" PE '85 MOP 43#
 - 9 ABANDON EX. 2" PE '99 MOP 43#
 - 10 ABANDON EX. 4" PE '85 MOP 43#

RTC STD DWG 503

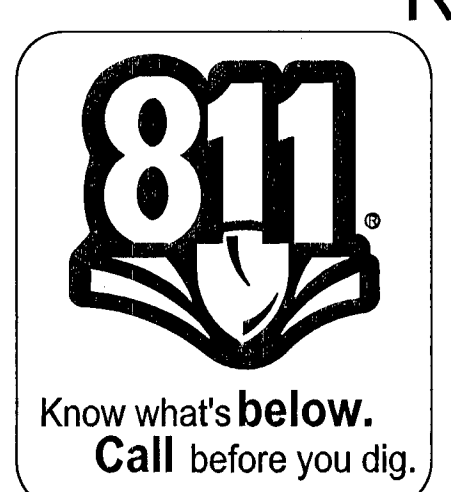

NO.	DESCRIPTION	BY	DATE	APPVD.
1.	REVISED PROPOSED ALIGNMENT, QUANTITIES & DETAIL	B.S.	11/21/13	PK
2.	REVISED PROPOSED ALIGNMENT, QUANTITIES & DETAIL	B.S.	12/4/13	2-18-14
3.				
4.				

REVISIONS

TAX CODES	UNIT NO.	UNIT TYPE	INSTL. PROPOSED	RETIRED	INSTL. COMPLETED	RETIRED

PROPERTY UNITS

AS-BUILT DRAWING-PRESSURE TEST DATA

PIPE DIA.	PIPE LENGTH	PIPE TYPE	MIN. DURATION	TEST PRES. (PSIG)	TEST MEDIUM	TEST METHOD	START	END
					<input type="checkbox"/> AIR <input type="checkbox"/> NITROGEN <input type="checkbox"/> WATER <input type="checkbox"/> SOAP	<input type="checkbox"/> GAUGE <input type="checkbox"/> CHART <input type="checkbox"/> GAUGE/PRESS REC SN#		

VISUAL INSPECTION CERTIFICATION

I HAVE VISUALLY INSPECTED ALL HEATED FUSIONS, SOLVENT CEMENT, MECHANICAL JOINTS, AND WELDS THAT I HAVE PERFORMED

NAME: _____ DATE: _____

INSPECTOR: _____

FOREMAN: _____

REVIEWED BY: _____

PERMIT INFORMATION

CITY OF LAS VEGAS

TAX CODE 02-0203

CONSTRUCTION

ISOLATION AREA: 265

W.R. NO.: 1773415

ENGINEER/TECH: BOBBIE SKROVE

ACCOUNT REP: BOBBIE SKROVE

PROJECT CONTACT: BOBBIE SKROVE

SHEET NO: 5 OF 5

DWN. BY: ZONE ENGR

SCALE: N.T.S.

CHKD. BY: _____

DATE: 12/4/13

APPVD. BY: _____

LOCATION: T20S R61E SEC 34 M.D.M.

ATLAS #/TILE #: x627y514 x627y516

TITLE: SI-CLV-CASINO CENTER AND BRIDGER 2" STL REPLACEMENT

Replot