




21-17-133

CHEYENNE RIDGE CONDOMINIUMS - PHASE 2


CONDOMINIUMS SUBDIVISION AND COMMON INTEREST COMMUNITY
A PORTION OF THE SOUTH HALF (S 1/2) OF SECTION 7, TOWNSHIP 20 SOUTH,
RANGE 60 EAST, M.D.M., CITY OF LAS VEGAS, CLARK COUNTY, NEVADA.

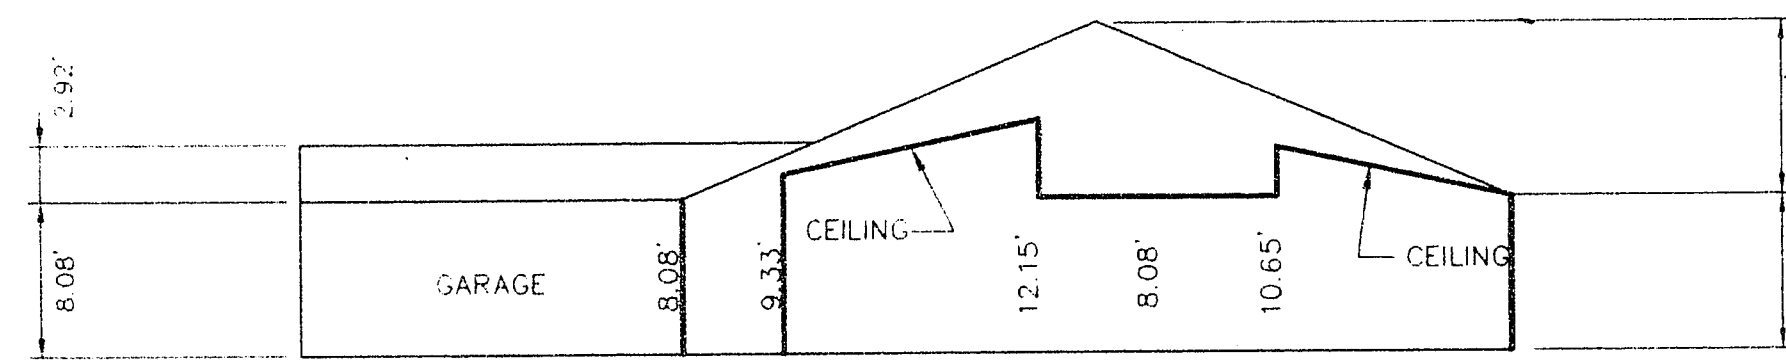

UNIT 1 - SECTION "A"

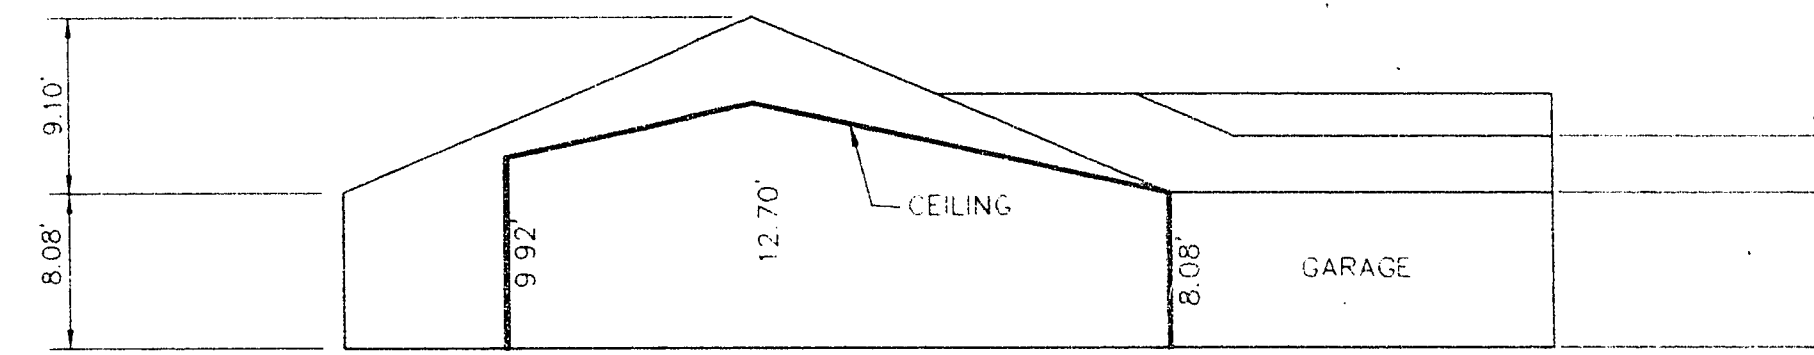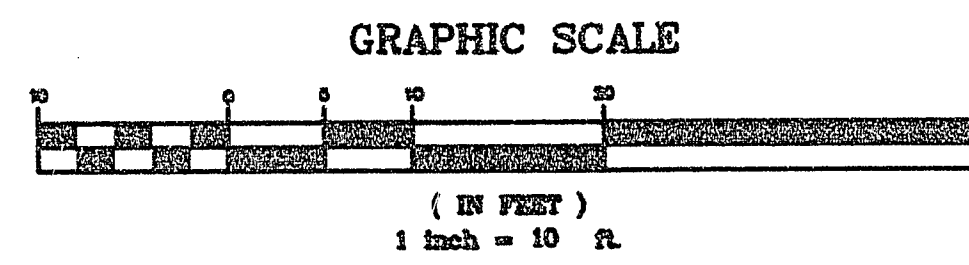


UNIT 2 - SECTION "A"

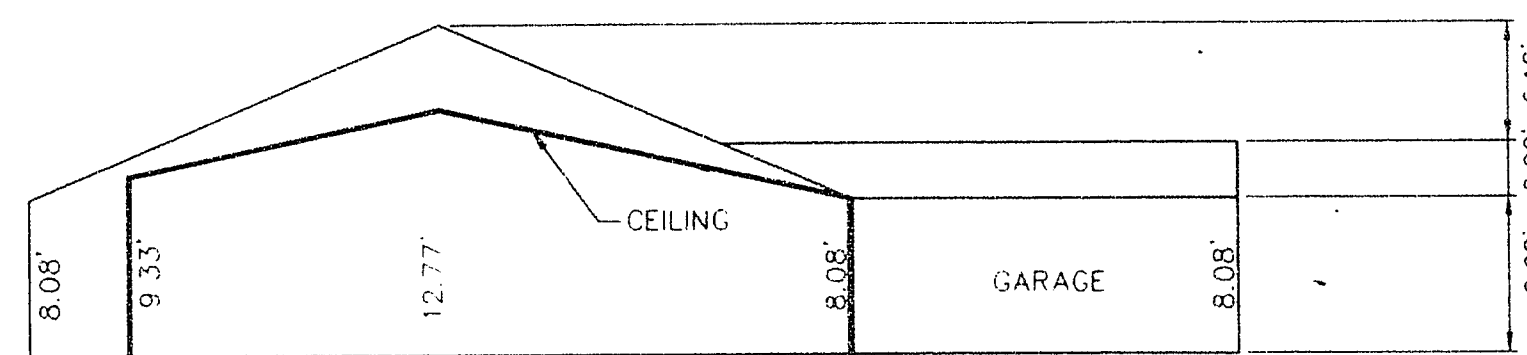


UNIT 1 - SECTION "B"


LINE	BEARING	DISTANCE
L1	N45°00'00"W	4.00'
L2	N90°00'00"E	3.50'
L3	N00°00'00"W	2.75'
L4	N90°00'00"E	1.79'
L5	N00°00'00"W	2.17'
L6	N90°00'00"E	2.00'
L7	N00°00'00"E	3.50'
L8	N90°00'00"E	2.33'
L9	N00°00'00"E	3.33'
L10	N45°00'00"E	4.00'

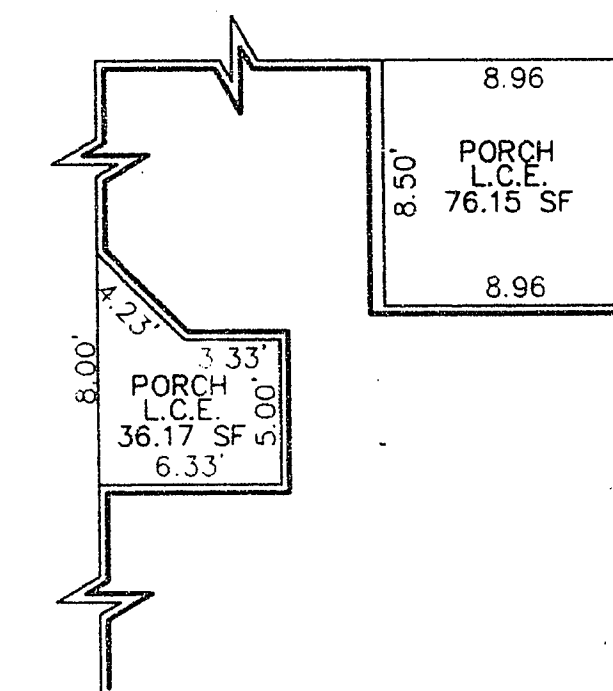


UNIT 2R L.C.E. DETAIL(S)

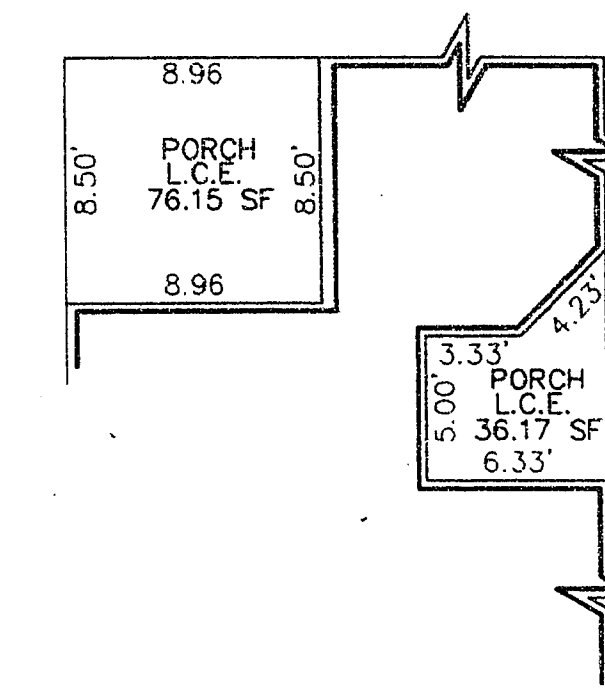


UNIT 2 L.C.E. DETAIL(S)

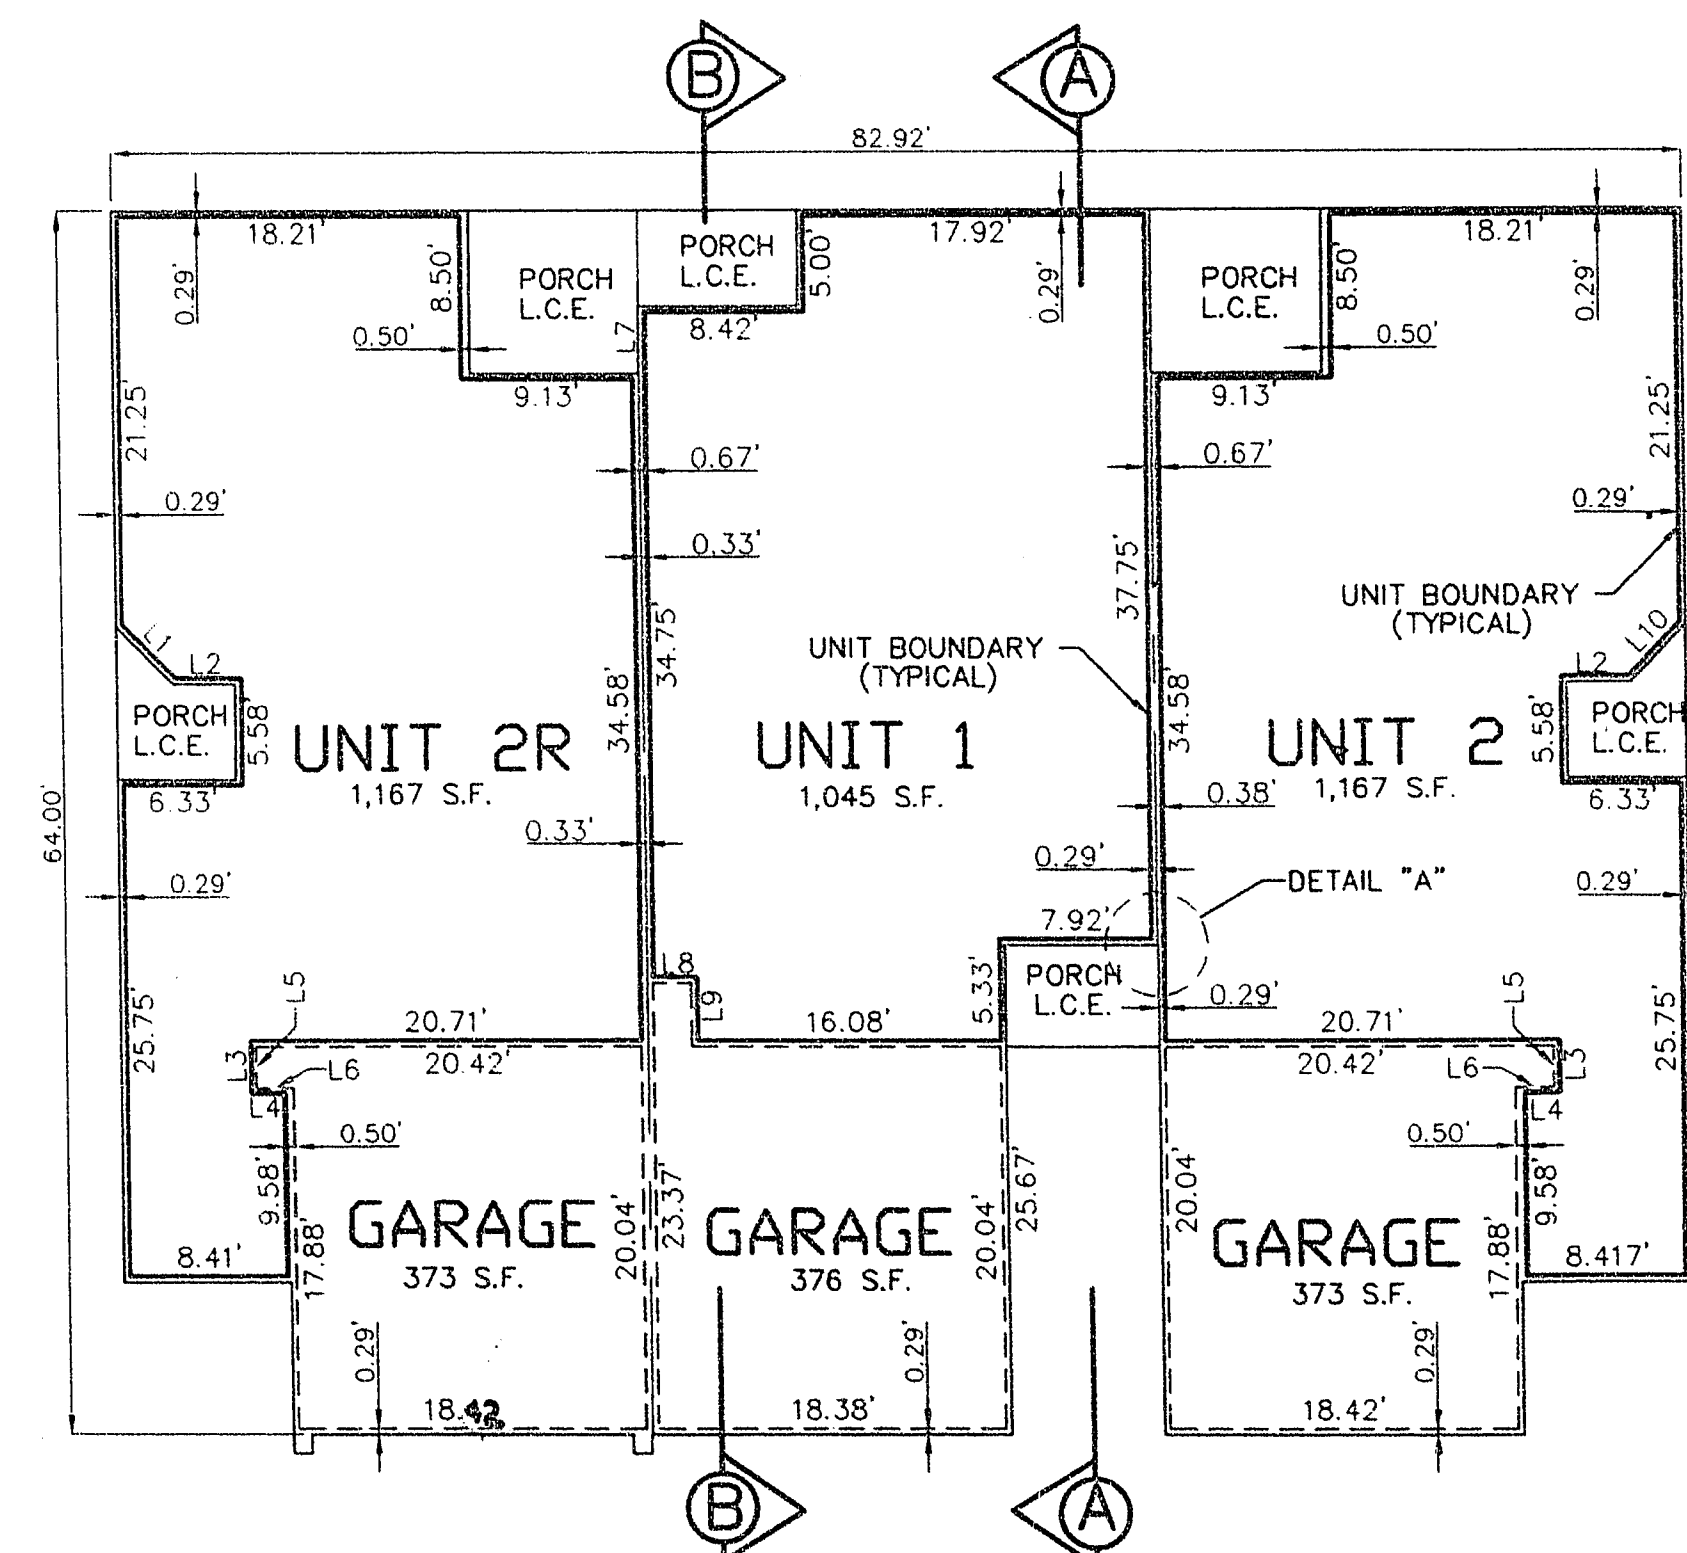


BUILDING DETAIL - 3 UNIT PLAN
BUILDING TYPE "D" - SINGLE STORY UNIT

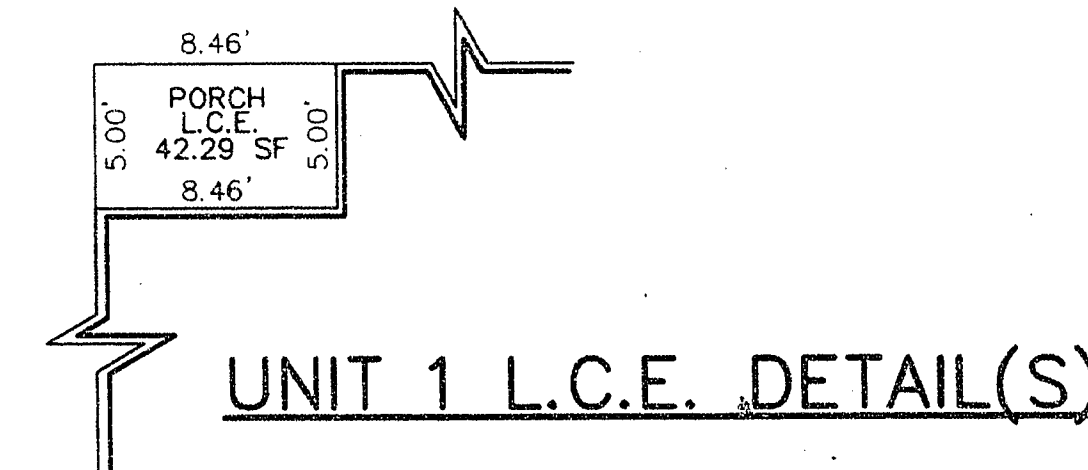

UNIT 1 L.C.E. DETAIL(S)

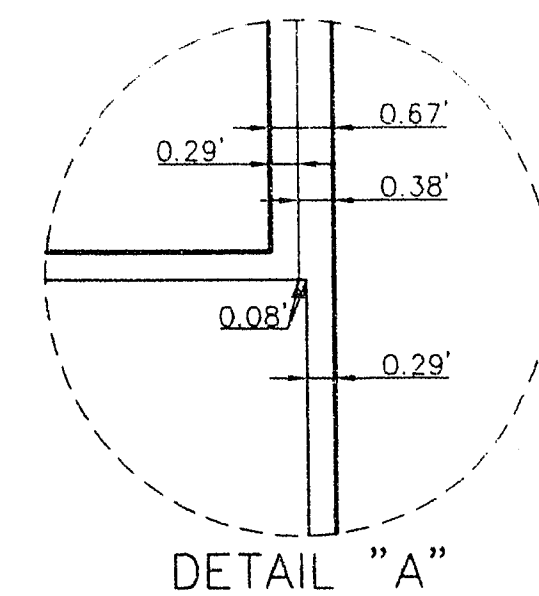

- NOTES:
1. L.C.E. = LIMITED COMMON ELEMENT
 2. THE DIMENSIONS WERE TAKEN FROM PLANS THAT WERE EXPRESSED IN INCHES. THEY WERE THEN CONVERTED TO 1/10 OF A FOOT. DUE TO ROUNDING OFF, THE UNITS MAY BE ± 0.01 OF A FOOT IN COMPARISON TO THE EXTERIOR BOUNDARY DIMENSIONS.

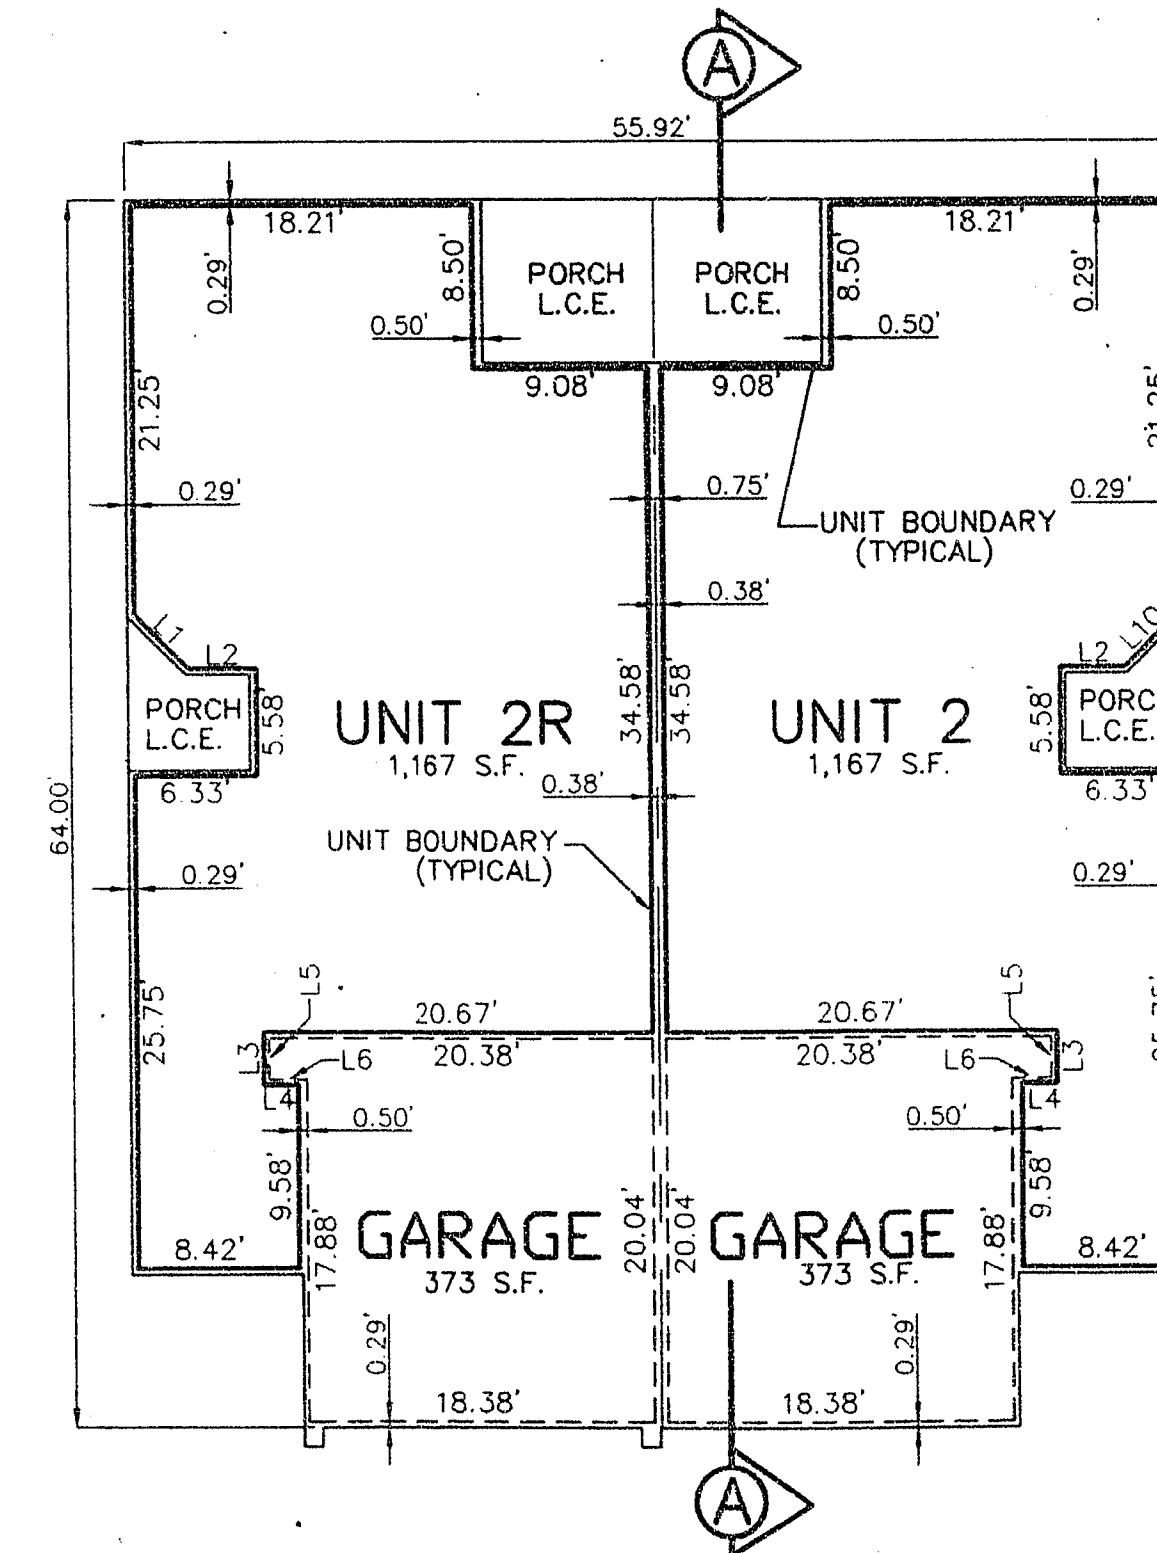

BUILDING DETAIL - 2 UNIT PLAN
BUILDING TYPE "A" - SINGLE STORY UNIT