

MATCHLINE 'G' SEE SHEET 5 OF 6
'G' FOR CONTINUATION

12' TYP.

TIE TO EXIST.
2-3" CONDUIT

DESERT FOOTHILLS DR
(PUBLIC)

ALTA DR
(PUBLIC)

LEGEND

1		INSTALL B-36 PULL BOX (24"x36"x24")
2		EXISTING B-36 PULL BOX (24"x36"x24")
3		INSTALL B-50 PULL BOX (13"x24"x24")
4		EXISTING B-50 PULL BOX (13"x24"x24")
5		INSTALL B-100 PULL BOX (24"x36"x24")
6		EXISTING B-100 PULL BOX (24"x36"x24")
7		INSTALL T-200 CATV VAULT (30"x48"x36")
8		EXISTING T-200 CATV VAULT (30"x48"x36")
9		INSTALL T-400 CATV VAULT (36"x60"x36")
10		EXISTING T-400 CATV VAULT (36"x60"x36")
11		INSTALL T-600 CATV VAULT (48"x72"x36")
12		EXISTING T-600 CATV VAULT (48"x72"x36")
13		INSTALL NEW CATV PEDESTAL
14		EXISTING NEW CATV PEDESTAL
15		R&R S/W SLAB(S)
16		POTHOLE
17		—c—c—c— SIDEWALK/DIRT TRENCH INSTALL
18		—c—c—c— ASPHALT/STREET TRENCH INSTALL
19		—B—B— PROPOSED BORE
20		—X—X—X— EXISTING CATV CONDUIT(S)
21		—OHC— PROPOSED OVERHEAD FIBER OPTIC CABLE OR COAX INSTALL
22		—OHC— EXISTING OVERHEAD FIBER OPTIC CABLE OR COAX
23		— U.G. FIBER/COAX PULL
24		--- RIGHT OF WAY LINE
25		- - - LOT/PROPERTY LINE
26		 EDGE OF PAVEMENT
27		P EXISTING NVE PULL BOX
28		T EXISTING TELCO PULL BOX
29		TM EXISTING TELCO MANHOLE
30		T EXISTING TELCO POLE
31		NVE EXISTING NVE POLE
32		NVE EXISTING NVE TRANSMISSION POLE
33		J EXISTING JOINT POLE
34		J EXISTING JOINT POLE WITH TRANSFORMER
35		A POLE ANCHOR
36		NVE EXISTING NVE TRANSFORMER
37		TS SNWA TEST STATION
38		COX COX POWER SUPPLY (49"x24"x52")
39		RC INSTALL RHINO CABINET
40		R RISER POLE/QUADRANT DETAIL
41		RAILROAD
42		M EXISTING MANHOLE (SS),(SD),...ECT
43		1in CONDUIT
44		2in CONDUIT

DISCLAIMER NOTE


UTILITY LOCATIONS SHOWN
HEREON ARE APPROXIMATE ONLY.
IT SHALL BE THE CONTRACTOR'S
RESPONSIBILITY TO DETERMINE
THE EXACT HORIZONTAL AND
VERTICAL LOCATION OF ALL
EXISTING UNDERGROUND AND
OVERHEAD UTILITIES PRIOR TO
COMMONWEALTH CONSTRUCTION.
NO REPRESENTATION IS MADE
THAT ALL EXISTING UTILITIES ARE
SHOWN HEREON. THE ENGINEER
ASSUMES NO RESPONSIBILITY
FOR UTILITIES NOT SHOWN OR
UTILITIES NOT SHOWN IN THEIR
PROPER LOCATIONS.

AVOID CUTTING UNDERGROUND
UTILITY LINES. IT'S COSTLY.
CALL
BEFORE YOU DIG
OR 1-800-227-2600
UNDERGROUND SERVICE (USA)

AVOID OVERHEAD POWER
LINE CONTACT
CALL
BEFORE YOU
OVERHEAD
1-702-227-2929
NEVADA POWER ENVIRONMENT AND
SAFETY SERVICE DEPARTMENT

TOTAL BORE	—
TOTAL DIRT TRENCH	—
TOTAL ASPHALT TRENCH	—
TOTAL TRENCH	—
SIDEWALK REMOVAL/REPAIR	—
TOTAL S/W PANELS	—
TOTAL LINEAR FOOTAGE	—

(T-- R--)

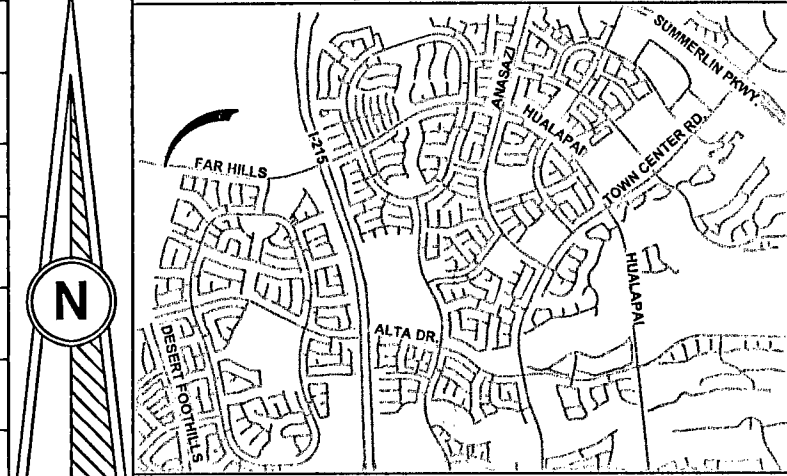

VICINITY MAP
(NOT TO SCALE)

REVISIONS

REV	DESCRIPTION	DATE	BY
1			
2			
ALL CONSTRUCTION AND MATERIALS SHALL BE IN
ACCORDANCE WITH THE "UNIFORM STANDARD
SPECIFICATIONS FOR PUBLIC WORKS
CONSTRUCTION OFF-SITE IMPROVEMENTS, CLARK
COUNTY AREA NEVADA" LATEST ISSUE; THE
"UNIFORM STANDARD DRAWINGS FOR PUBLIC
WORKS CONSTRUCTION, CLARK COUNTY AREA
NEVADA" LATEST ISSUE; AND OTHER APPLICABLE
APPROVED STANDARDS ISSUED BY THE
CONTROLLING AGENCY; ALL LOCAL CITY CODES
AND ORDINANCES APPLICABLE.

APPROVED FOR CONSTRUCTION

THIS APPROVAL IS FOR WORK IN CLV R/W OR CLV
EASEMENT ONLY. OBTAINING PERMISSION OR
EASEMENT FOR WORK SHOWN IN PRIVATE
PROPERTY IS THE RESPONSIBILITY OF THE UTILITY.

[Signature] 12/30/2013
APPROVAL DATE

PERMIT #	40505130000318300
DRAWN BY:	CMR
DATE:	11/13/13
SCALE:	1:20
NODE:	—
W.O.#	—
TECH #	420-6819
APPROVED BY:	MANDY MOORE

COX
1700 VEGAS DRIVE
LAS VEGAS, NEVADA 89106
PHONE: (702) 545-1606
FAX: (702) 545-2606

CITY/ENTITY:
CITY OF LAS VEGAS
333 N. RANCHO DRIVE
LAS VEGAS, NEVADA 89106
(702) 229-6885



PROJECT LOCATION:
ANTELOPE RIDGE ADDENDUM #4
(DESERT FOOTHILLS & FAR HILLS)

SUB-CONTRACTOR:
TBD

ENTITY NOTES:
11# 52 040 DWG # 107V 5925-UTL SHEET 6 of 8

SHEET No:

6

SHEET 6 OF 6