


Issues and Revisions		
	PERMIT	8/21/2013
△	REVISION	10/22/2013
△	COLV COMMENTS	11/1/2013
△	REVISION	1/21/2014
△	REVISION	1/31/2014

PLANT SCHEDULE			
SYMBOL	QTY.	BOTANICAL NAME	COMMON NAME
	1	CHILOPSIS LINEARIS	DESERT WILLOW
	1	PINUS ELDARICA	MONDELL PINE
	2	FEUOA SELLIANA	PINEAPPLE GUAVA
	4	LEUCOPHYLLUM FRUTESCENS	TEXAS SAGE
	12	NERIUM OLEANDER	OLEANDER
	1	PARK INSONIA	PALO VELDE (MULTITRUNK)
	6	ACACIA REDOLENS	TRAILING ACACIA
	7	HESPERALOE PARVIFLOIA	YUCCA
	17	AGAVE AMERICANA	CENTURY PLANT
	12	MUHLENBERGIA RIGENS	DEER GRASS
DECOMPOSED GRANITE IN ALL PLANTING AREAS 2" DEPTH (TYP.) UNLESS SPECIFIED OTHER LIGHT WEIGHT WELL DRAINING SOIL			


Consultant:

Project: **THE BUNKHOUSE**
 124 S. 11th Street, Las Vegas, NV 89101
 Drawing: **11TH STREET LANDSCAPE PLAN AND SCHEDULE**

CSPA
 CRAIG SEAN PALACIOS Architect
 702-374-8409
 BUNNYFISH STUDIO
 702-241-9751
 These Documents, as Instruments of Service, are and shall remain the Property of the Design Professional. Do Not Scale These Drawings.

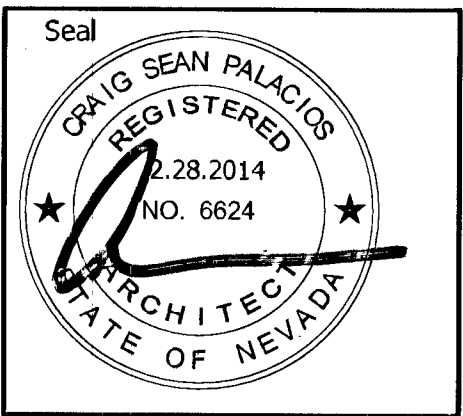

Project No.: 13-0701
 Sheet No.: **L1.01**

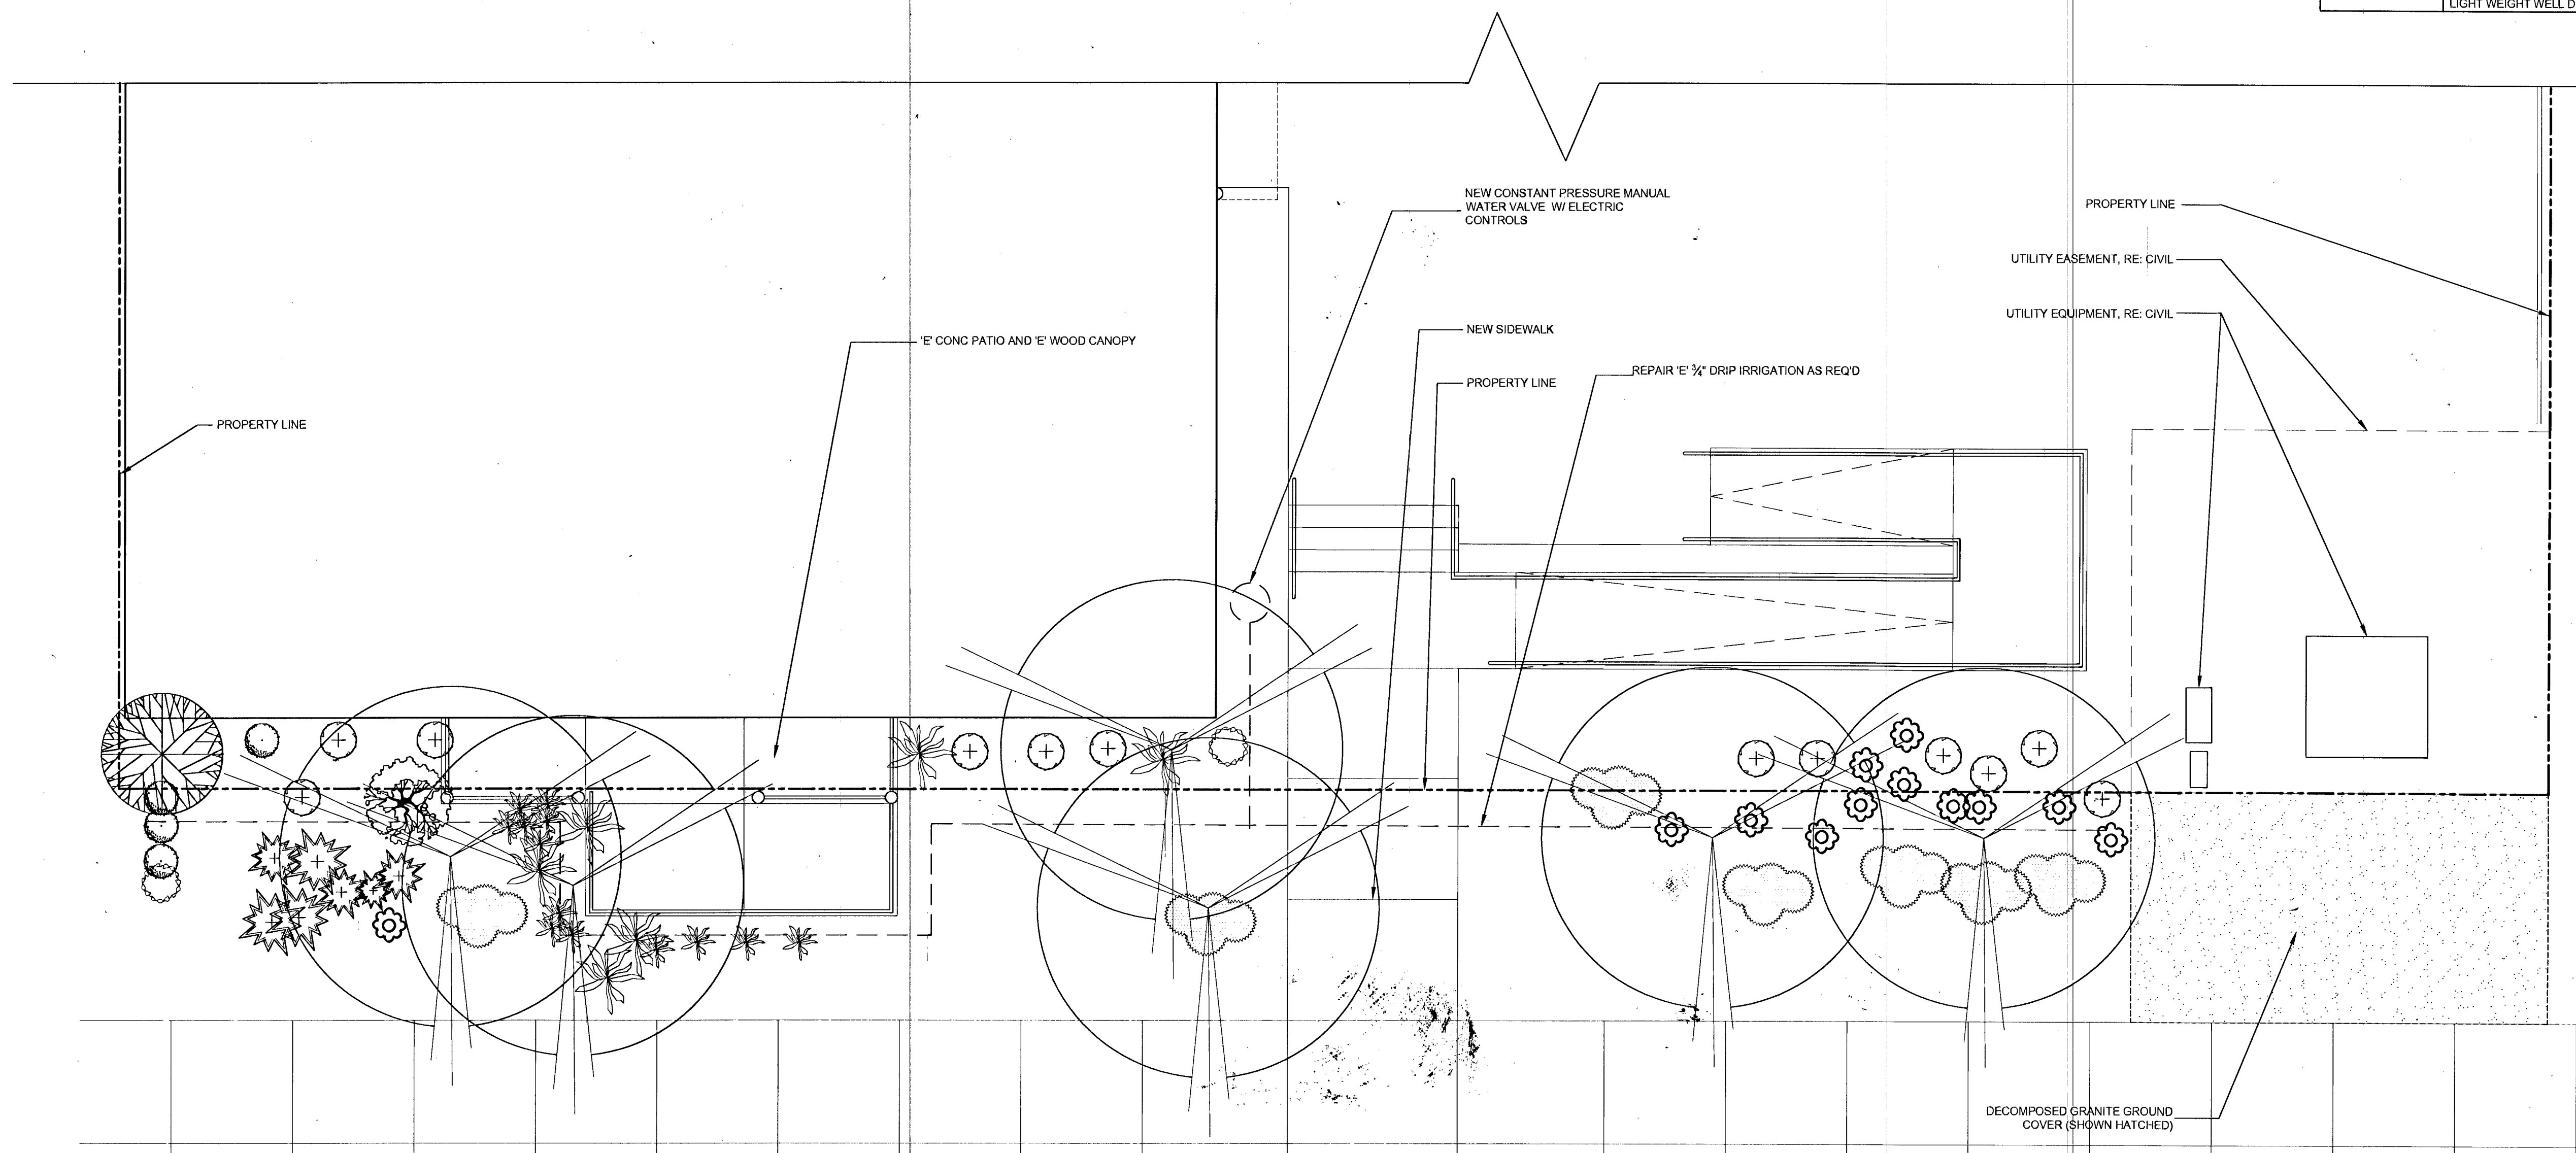

H# 52713
 107V 6232
 1/4" = 1'-0" 1