


LINE	BEARING	DISTANCE
L1	N 80°55'50" E	25.11'
L2	N 80°55'50" E	11.20'
L3	S 49°58'11" W	28.48'
L4	N 40°17'20" W	1.42'
L5	S 62°08'55" E	2.23'

LINE TABLE


CURVE	DELTA	RADIUS	LENGTH	TANGENT
1	65°15'30"	25.00'	37.25'	23.96'
2	12°30'00"	25.00'	31.64'	18.33'
3	66°25'19"	25.00'	28.98'	16.37'
4	53°08'55"	25.00'	23.80'	12.51'
5	18°10'16"	25.00'	4.44'	4.28'
6	18°56'39"	25.00'	8.27'	4.17'
7	05°46'43"	25.00'	30.46'	17.36'
8	03°12'05"	25.00'	64.50'	17.36'
9	05°22'28"	25.00'	60.27'	30.18'
10	07°02'45"	25.00'	74.21'	37.15'
11	30°52'39"	25.00'	172.54'	129.54'
12	07°02'44"	25.00'	74.21'	37.15'
13	30°57'39"	25.00'	167.14'	129.54'

CURVE	DELTA	RADIUS	LENGTH	TANGENT
14	30°57'39"	642.50'	342.19'	177.84'
15	04°02'42"	601.50'	42.61'	21.21'
16	00°53'13"	50.00'	18.95'	4.98'
17	21°31'35"	50.00'	11.42'	5.50'
18	144°49'14"	5.00'	12.64'	15.77'
19	11°58'03"	60.00'	22.88'	11.42'
20	41°25'02"	60.00'	43.37'	22.88'
21	11°58'03"	60.00'	22.88'	11.42'
22	67°52'54"	30.00'	35.54'	20.19'
23	132°43'43"	37.50'	51.19'	31.28'
24	67°52'54"	58.65'	65.69'	51.28'
25	67°52'54"	49.50'	56.65'	51.28'
26	47°57'23"	50.22'	50.22'	26.69'


CURVE TABLE

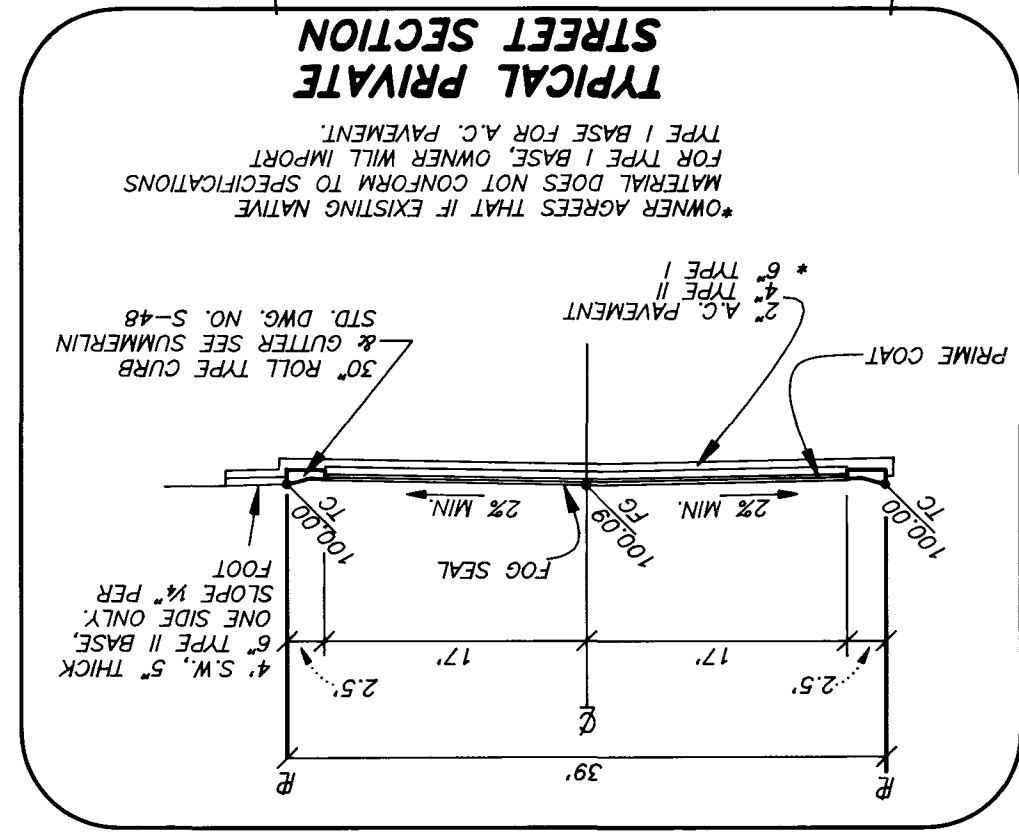


PROFILE
SCALE: HORIZ. 1" = 40'
VERT. 1" = 4'

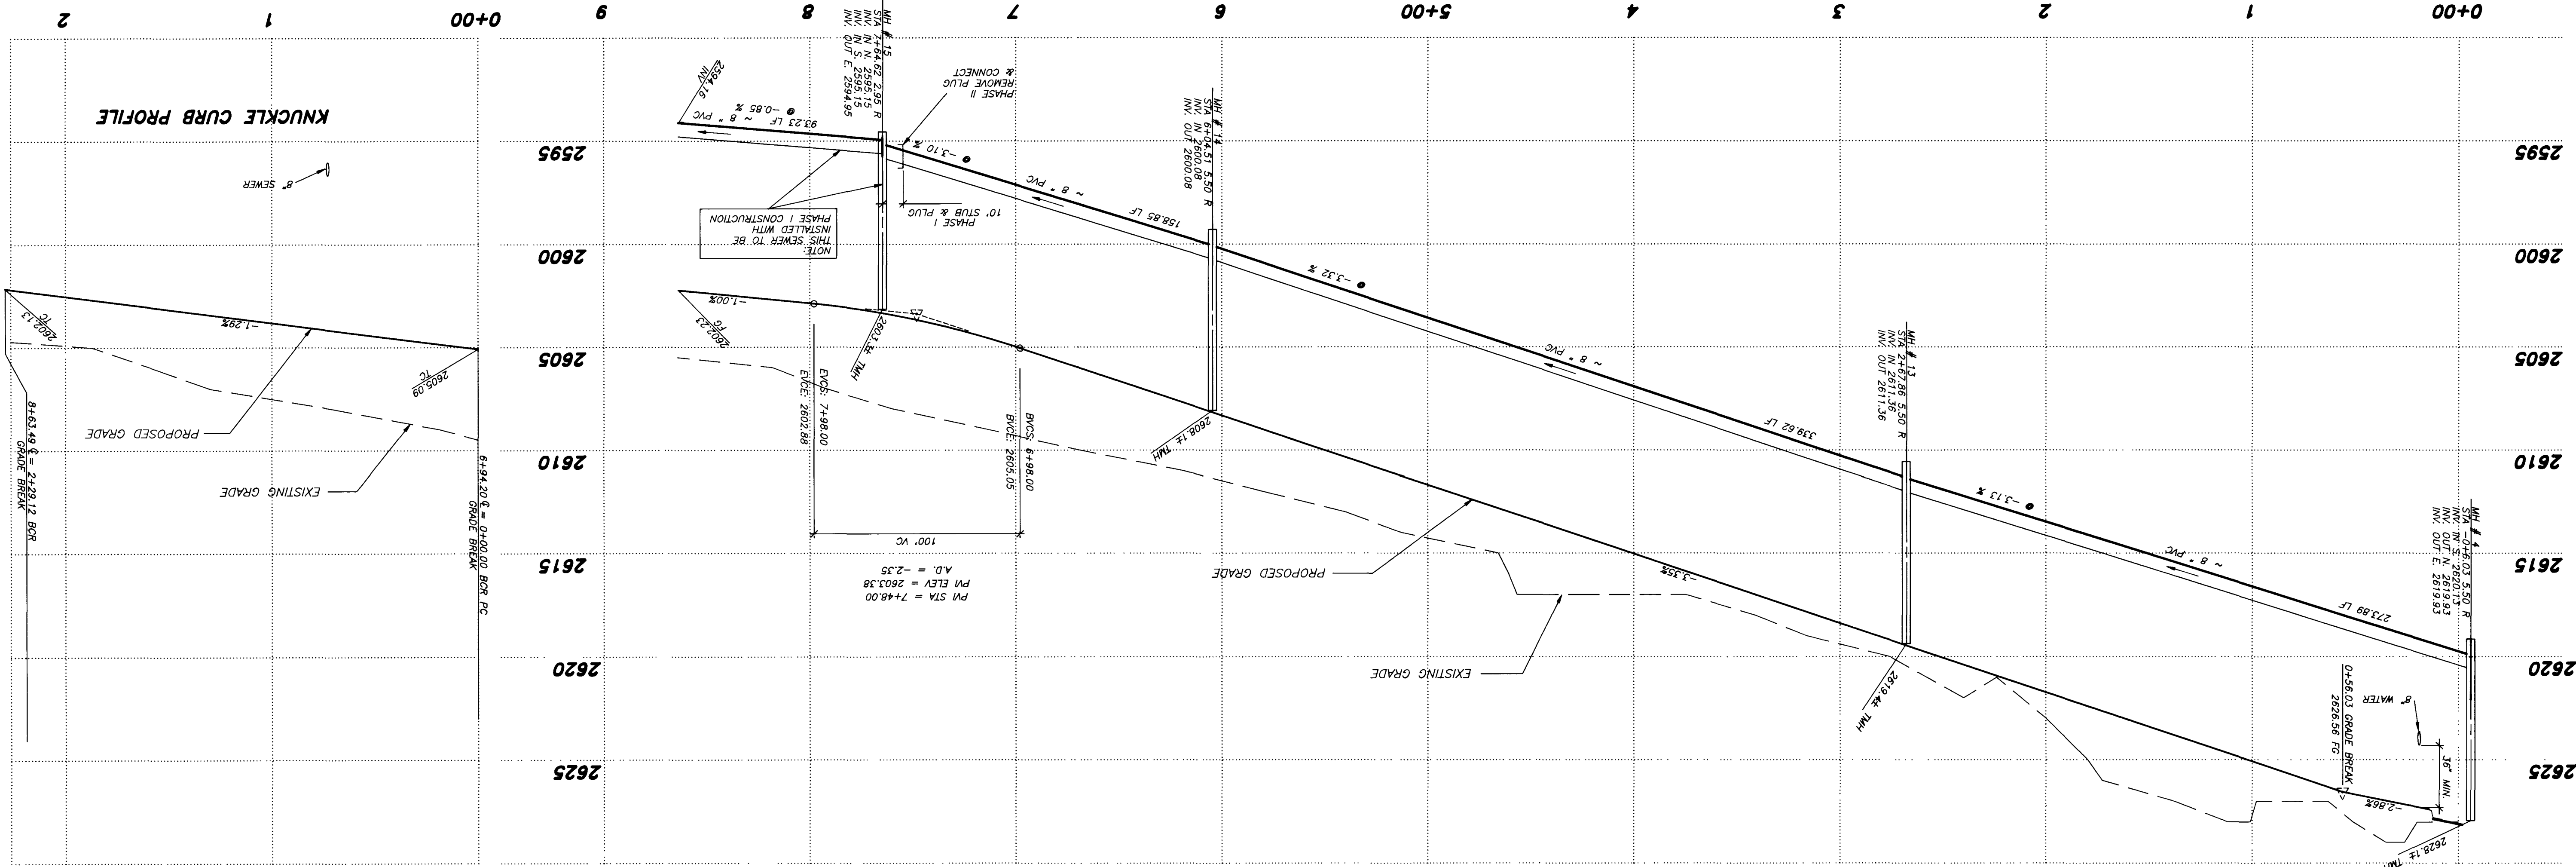

LINE	BEARING	DISTANCE
1	N 80°55'50" E	23.89'
2	N 49°58'11" E	158.85'
3	S 72°27'01" E	182.63'
SEWER CURVE TABLE		
CURVE	DELTA	RADIUS
4	30°57'39"	628.50'
5	339.62'	174.07'
TANGENT		

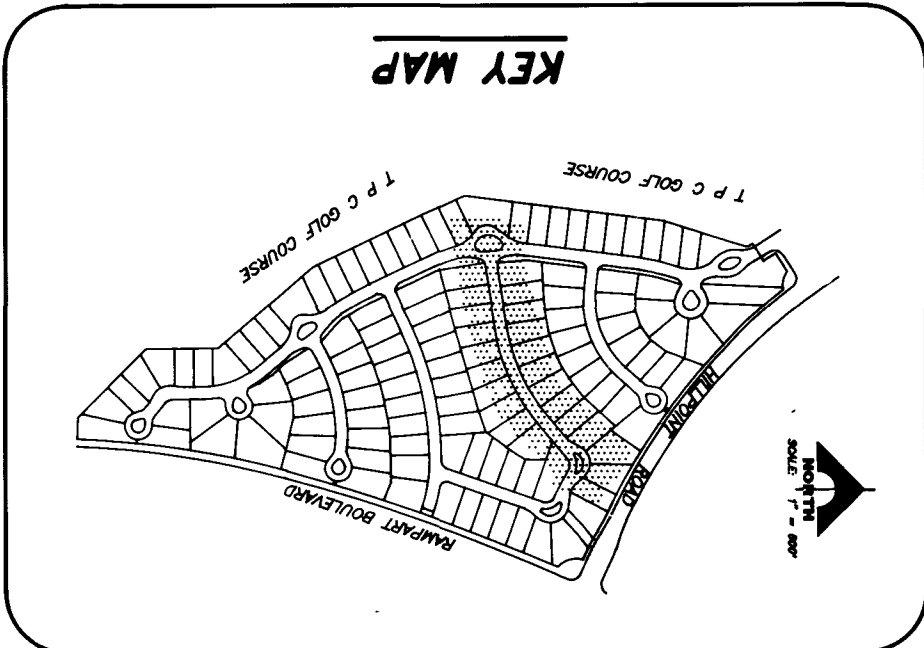

NOTES:
1. UNLESS OTHERWISE NOTED, ALL SIDEWALK RAMP ARE CASE III PER SUMMERLIN STD. DWG. S-27
2. ALL ISLANDS TO USE ROLL TYPE ISLAND CURB
PER SUMMERLIN STD. DWG. S-51.

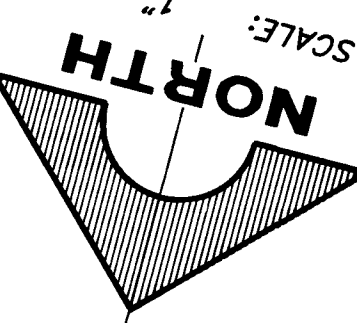

NORTH
SCALE: 1" = 40'

21

NOTES

McGraw-Hill, Inc.

[illegible]