


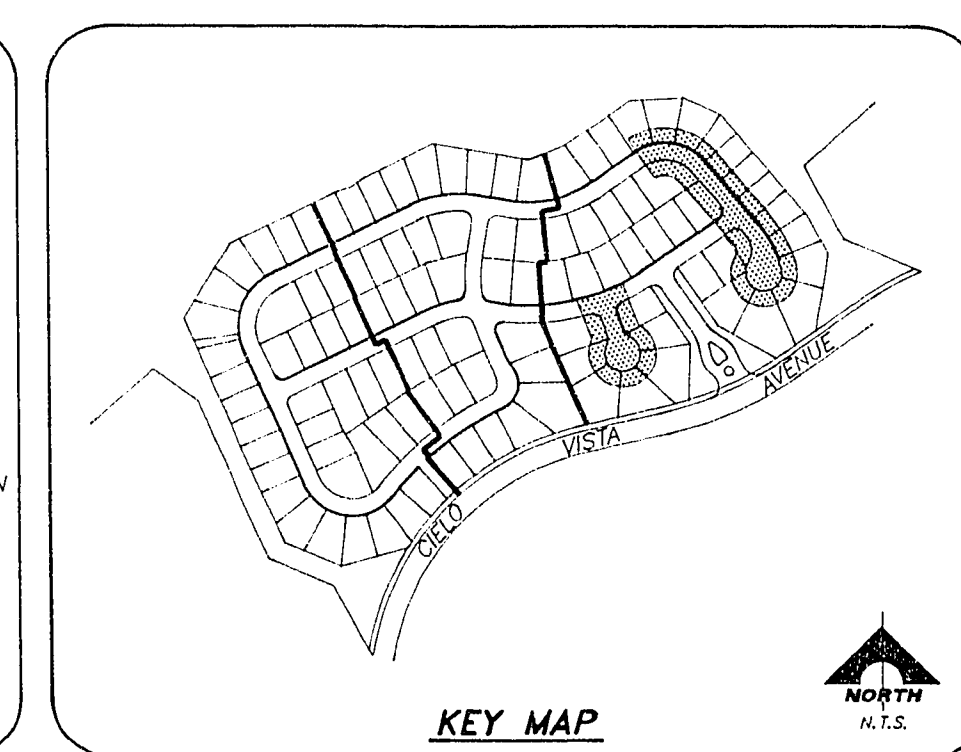
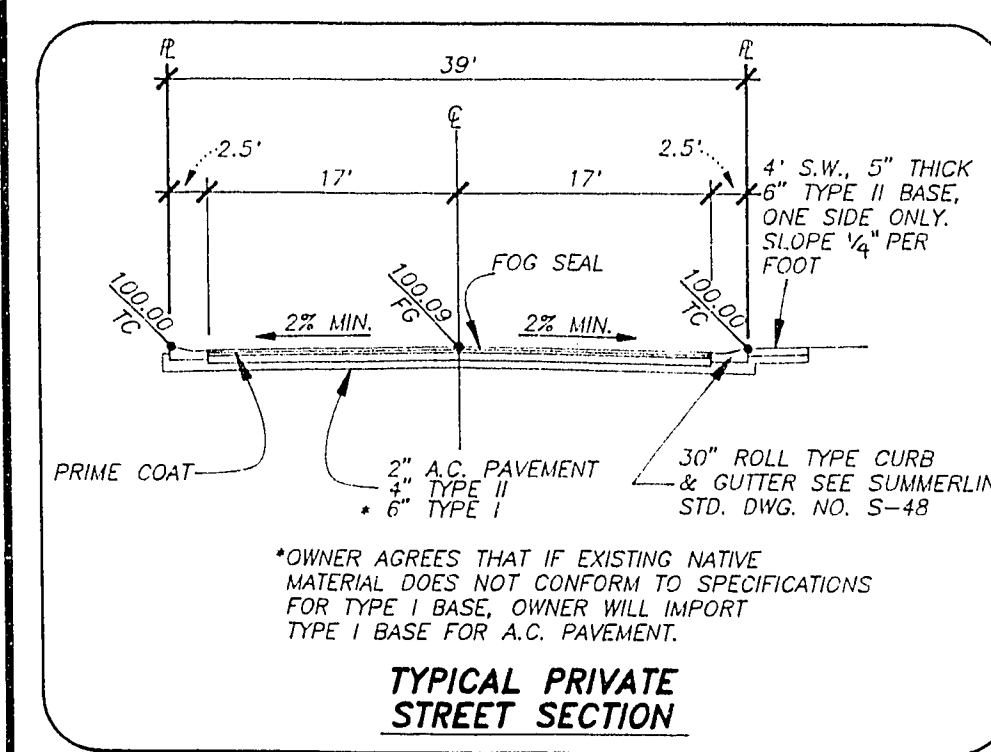
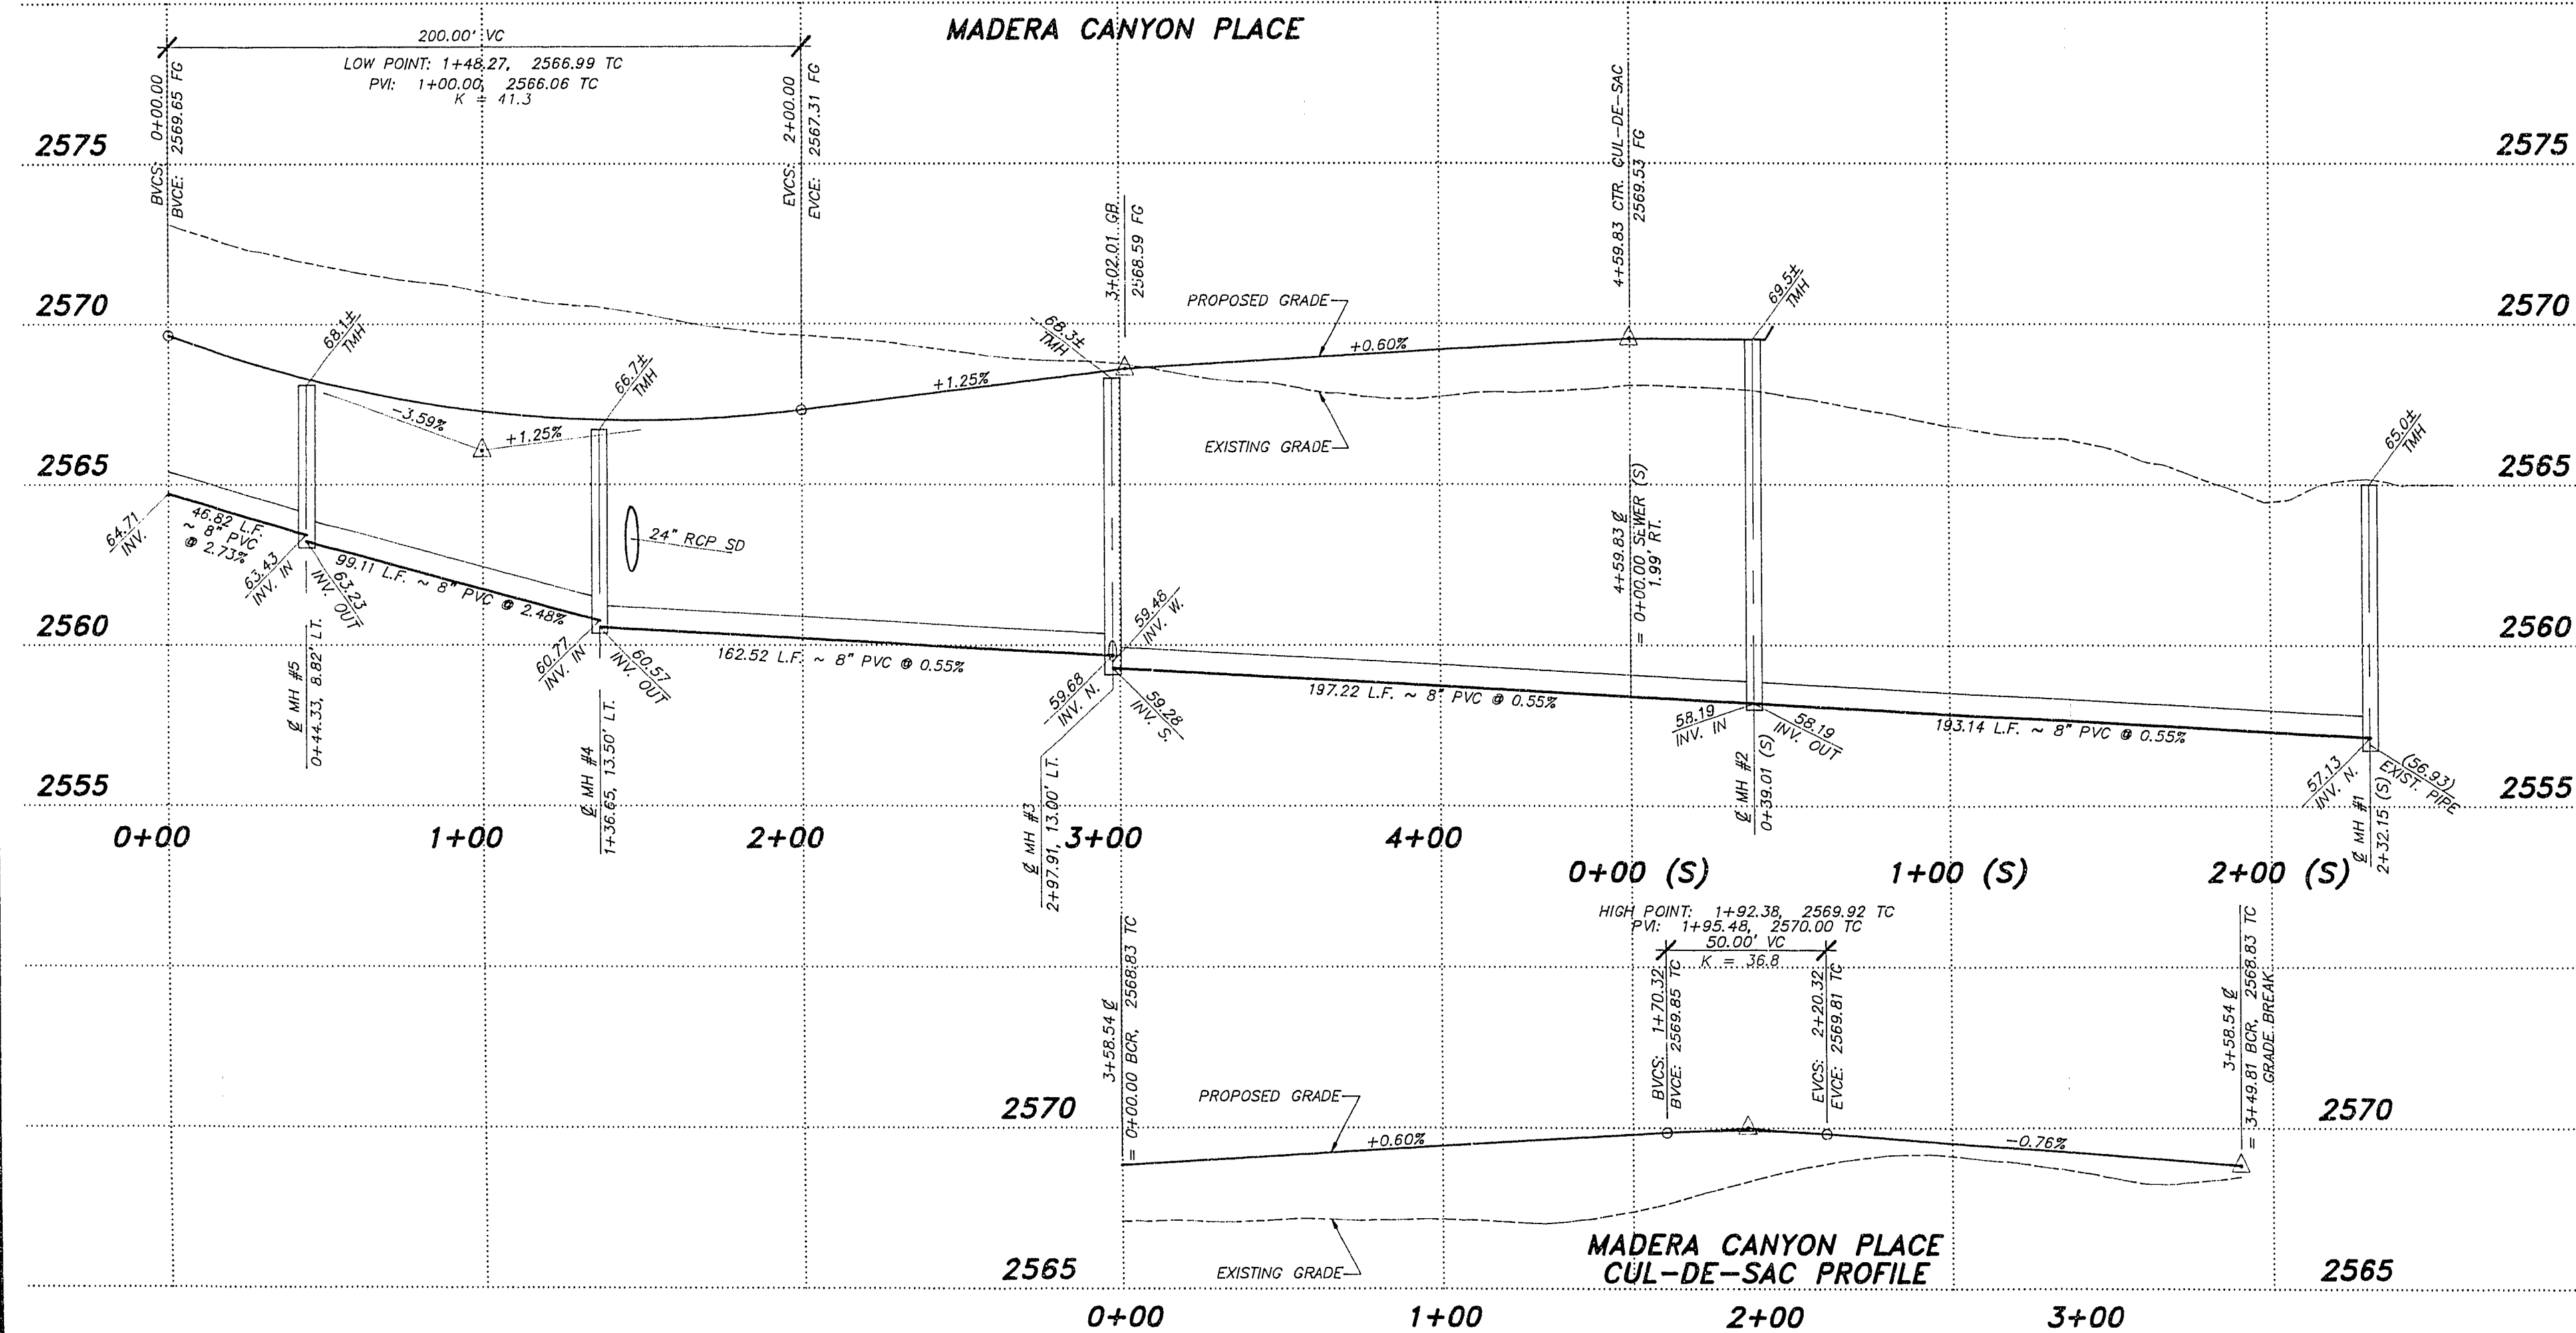


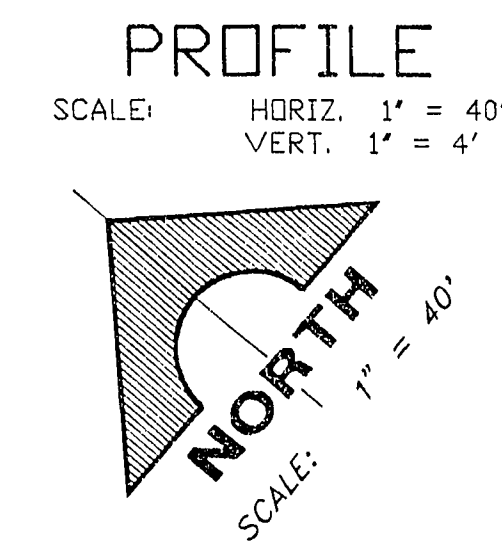

CURVE	DELTA	RADIUS	LENGTH	TANGENT
1	20°56'52"	119.50'	43.69'	22.09'
2	24°16'17"	119.50'	50.62'	25.70'
3	14°10'59"	119.50'	29.59'	14.87'
4	8°34'02"	119.50'	17.51'	10.99'
5	8°34'02"	100.00'	146.04'	69.53'
6	8°34'02"	80.50'	117.56'	72.07'
7	9°13'55"	20.00'	33.62'	22.34'
8	8°34'02"	20.00'	29.21'	17.91'
9	0°30'44"	280.50'	15.32'	7.66'
10	7°51'30"	30.00'	62.71'	36.23'
11	17°51'17"	44.50'	13.76'	6.84'
12	10°53'55"	44.50'	8.46'	4.25'
13	6°37'01"	44.50'	52.52'	28.80'
14	6°13'30"	44.50'	40.04'	21.49'
15	3°27'42"	44.50'	25.99'	13.38'
16	2°32'47"	44.50'	180.81'	—
17	0°30'44"	13.38'	1.38'	8.19'
18	4°05'58"	120.65'	101.29'	53.94'
19	0°30'44"	319.50'	17.45'	8.73'
20	0°08'51"	319.50'	45.45'	22.75'
21	10°08'50"	319.50'	58.40'	29.77'
22	0°55'38"	319.50'	21.80'	10.95'
23	2°21'19"	319.50'	123.73'	62.65'

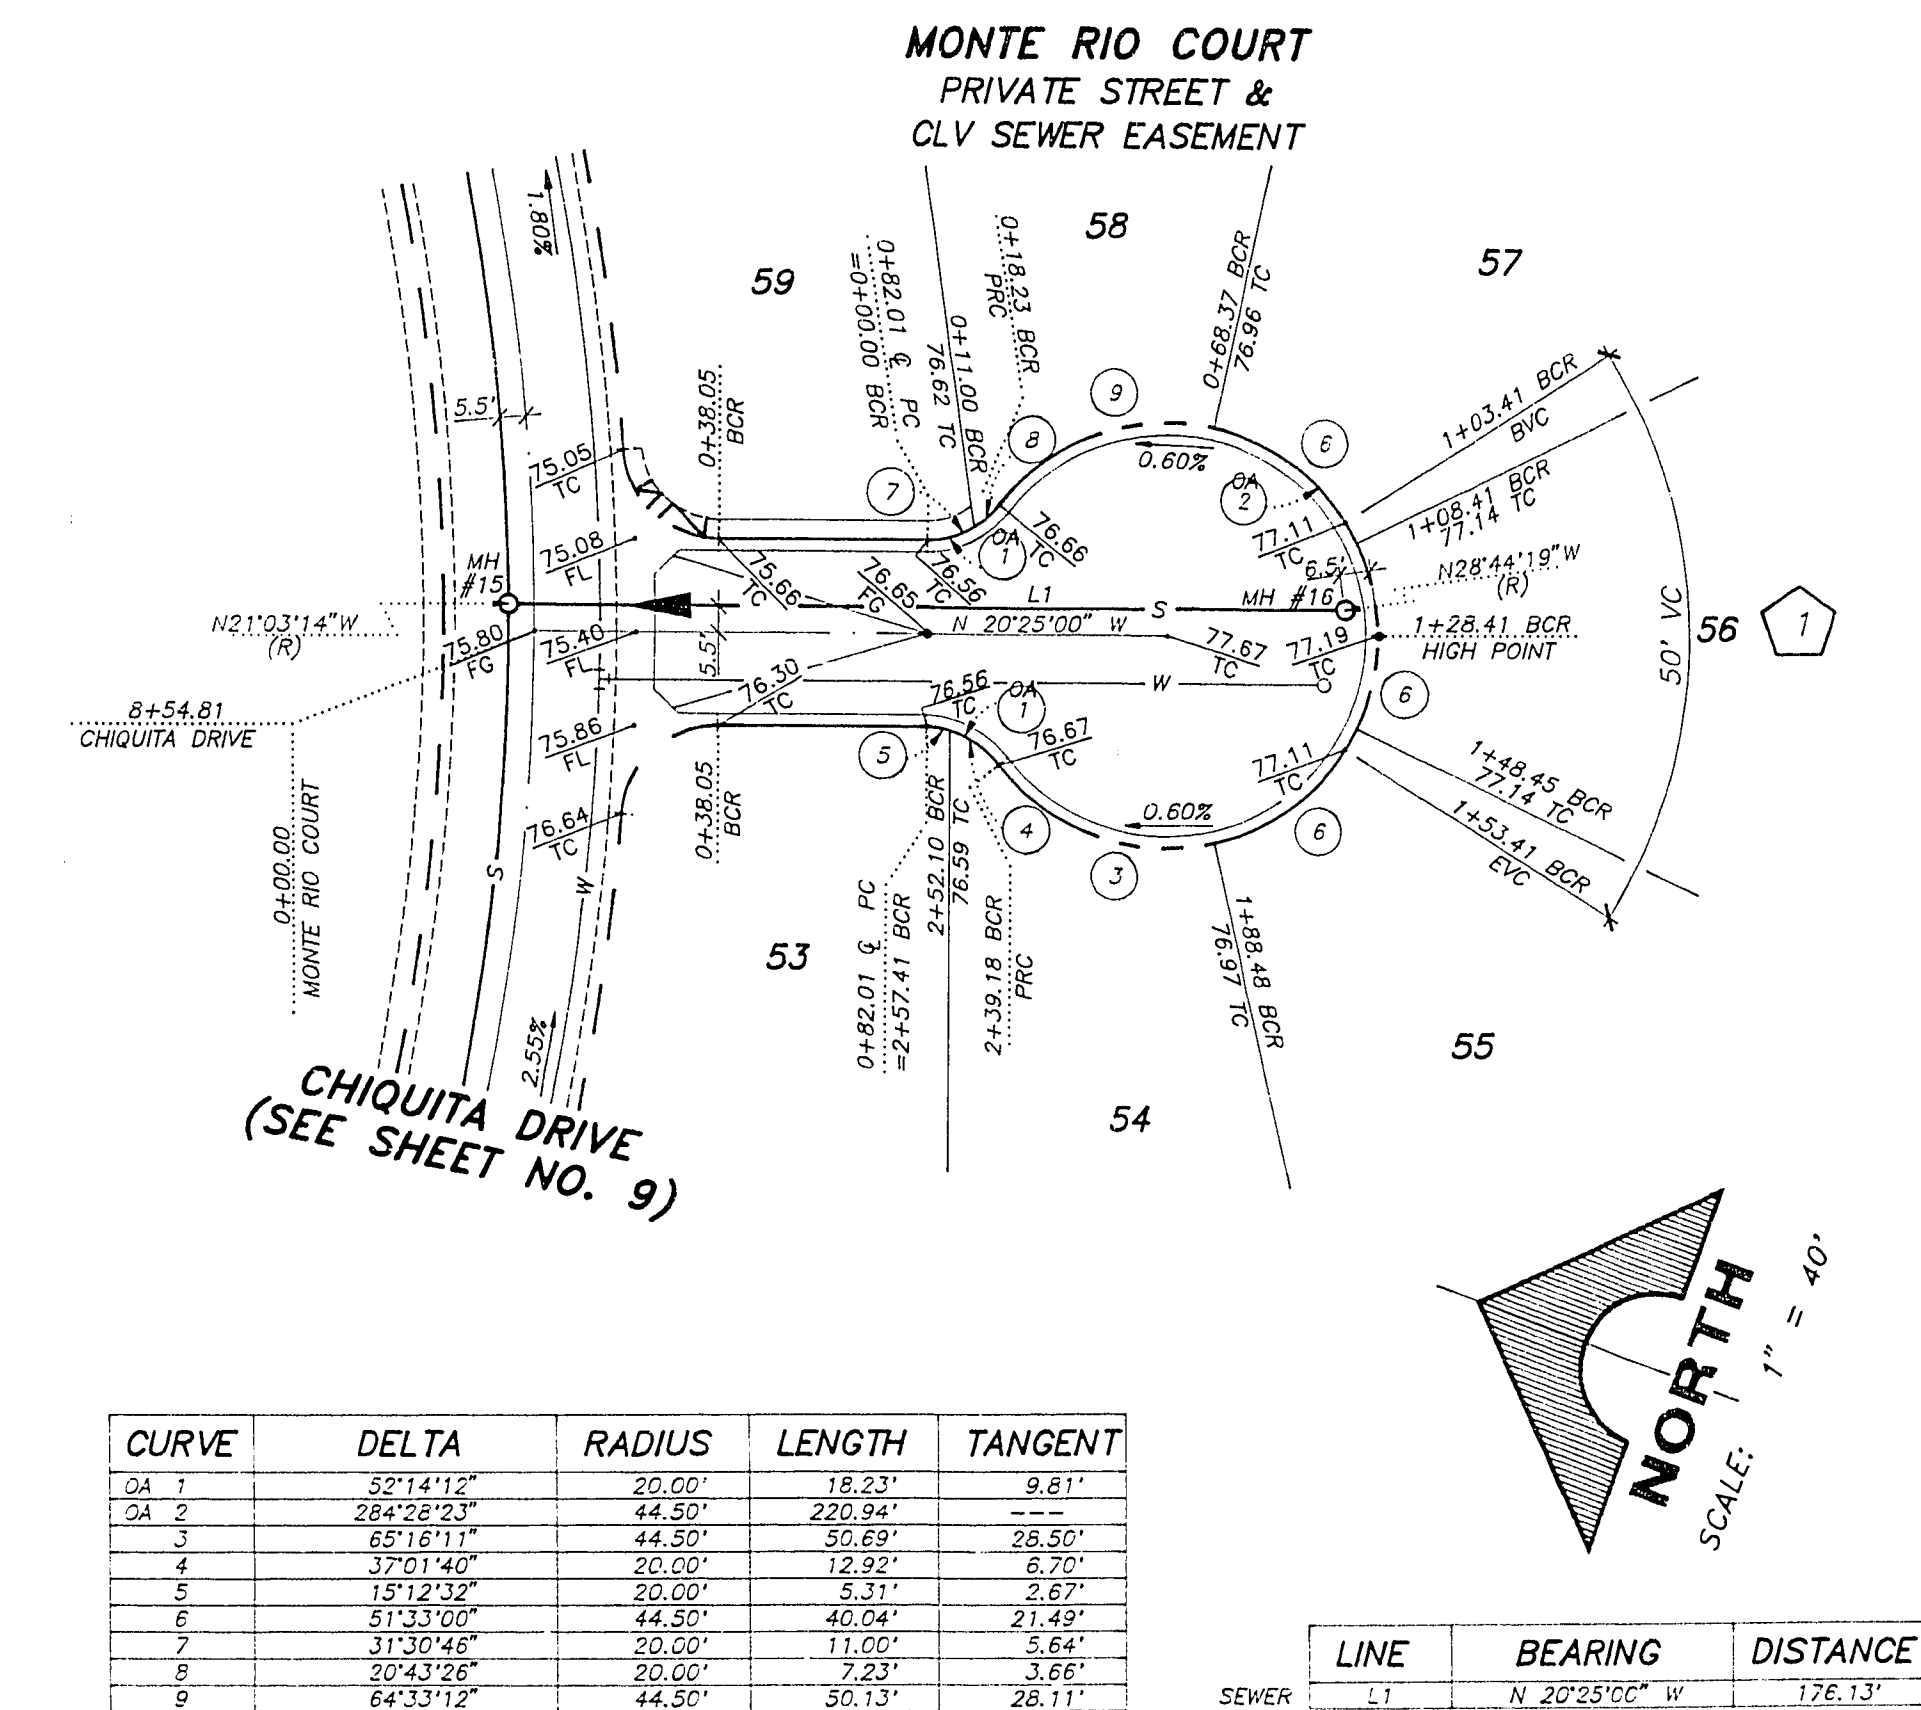

LINE	BEARING	DISTANCE
1	N 25°00'00" W	99.11'
2	N 42°45'01" W	182.52'
3	N 18°37'00" W	192.22'
4	N 2°33'00" W	193.14'

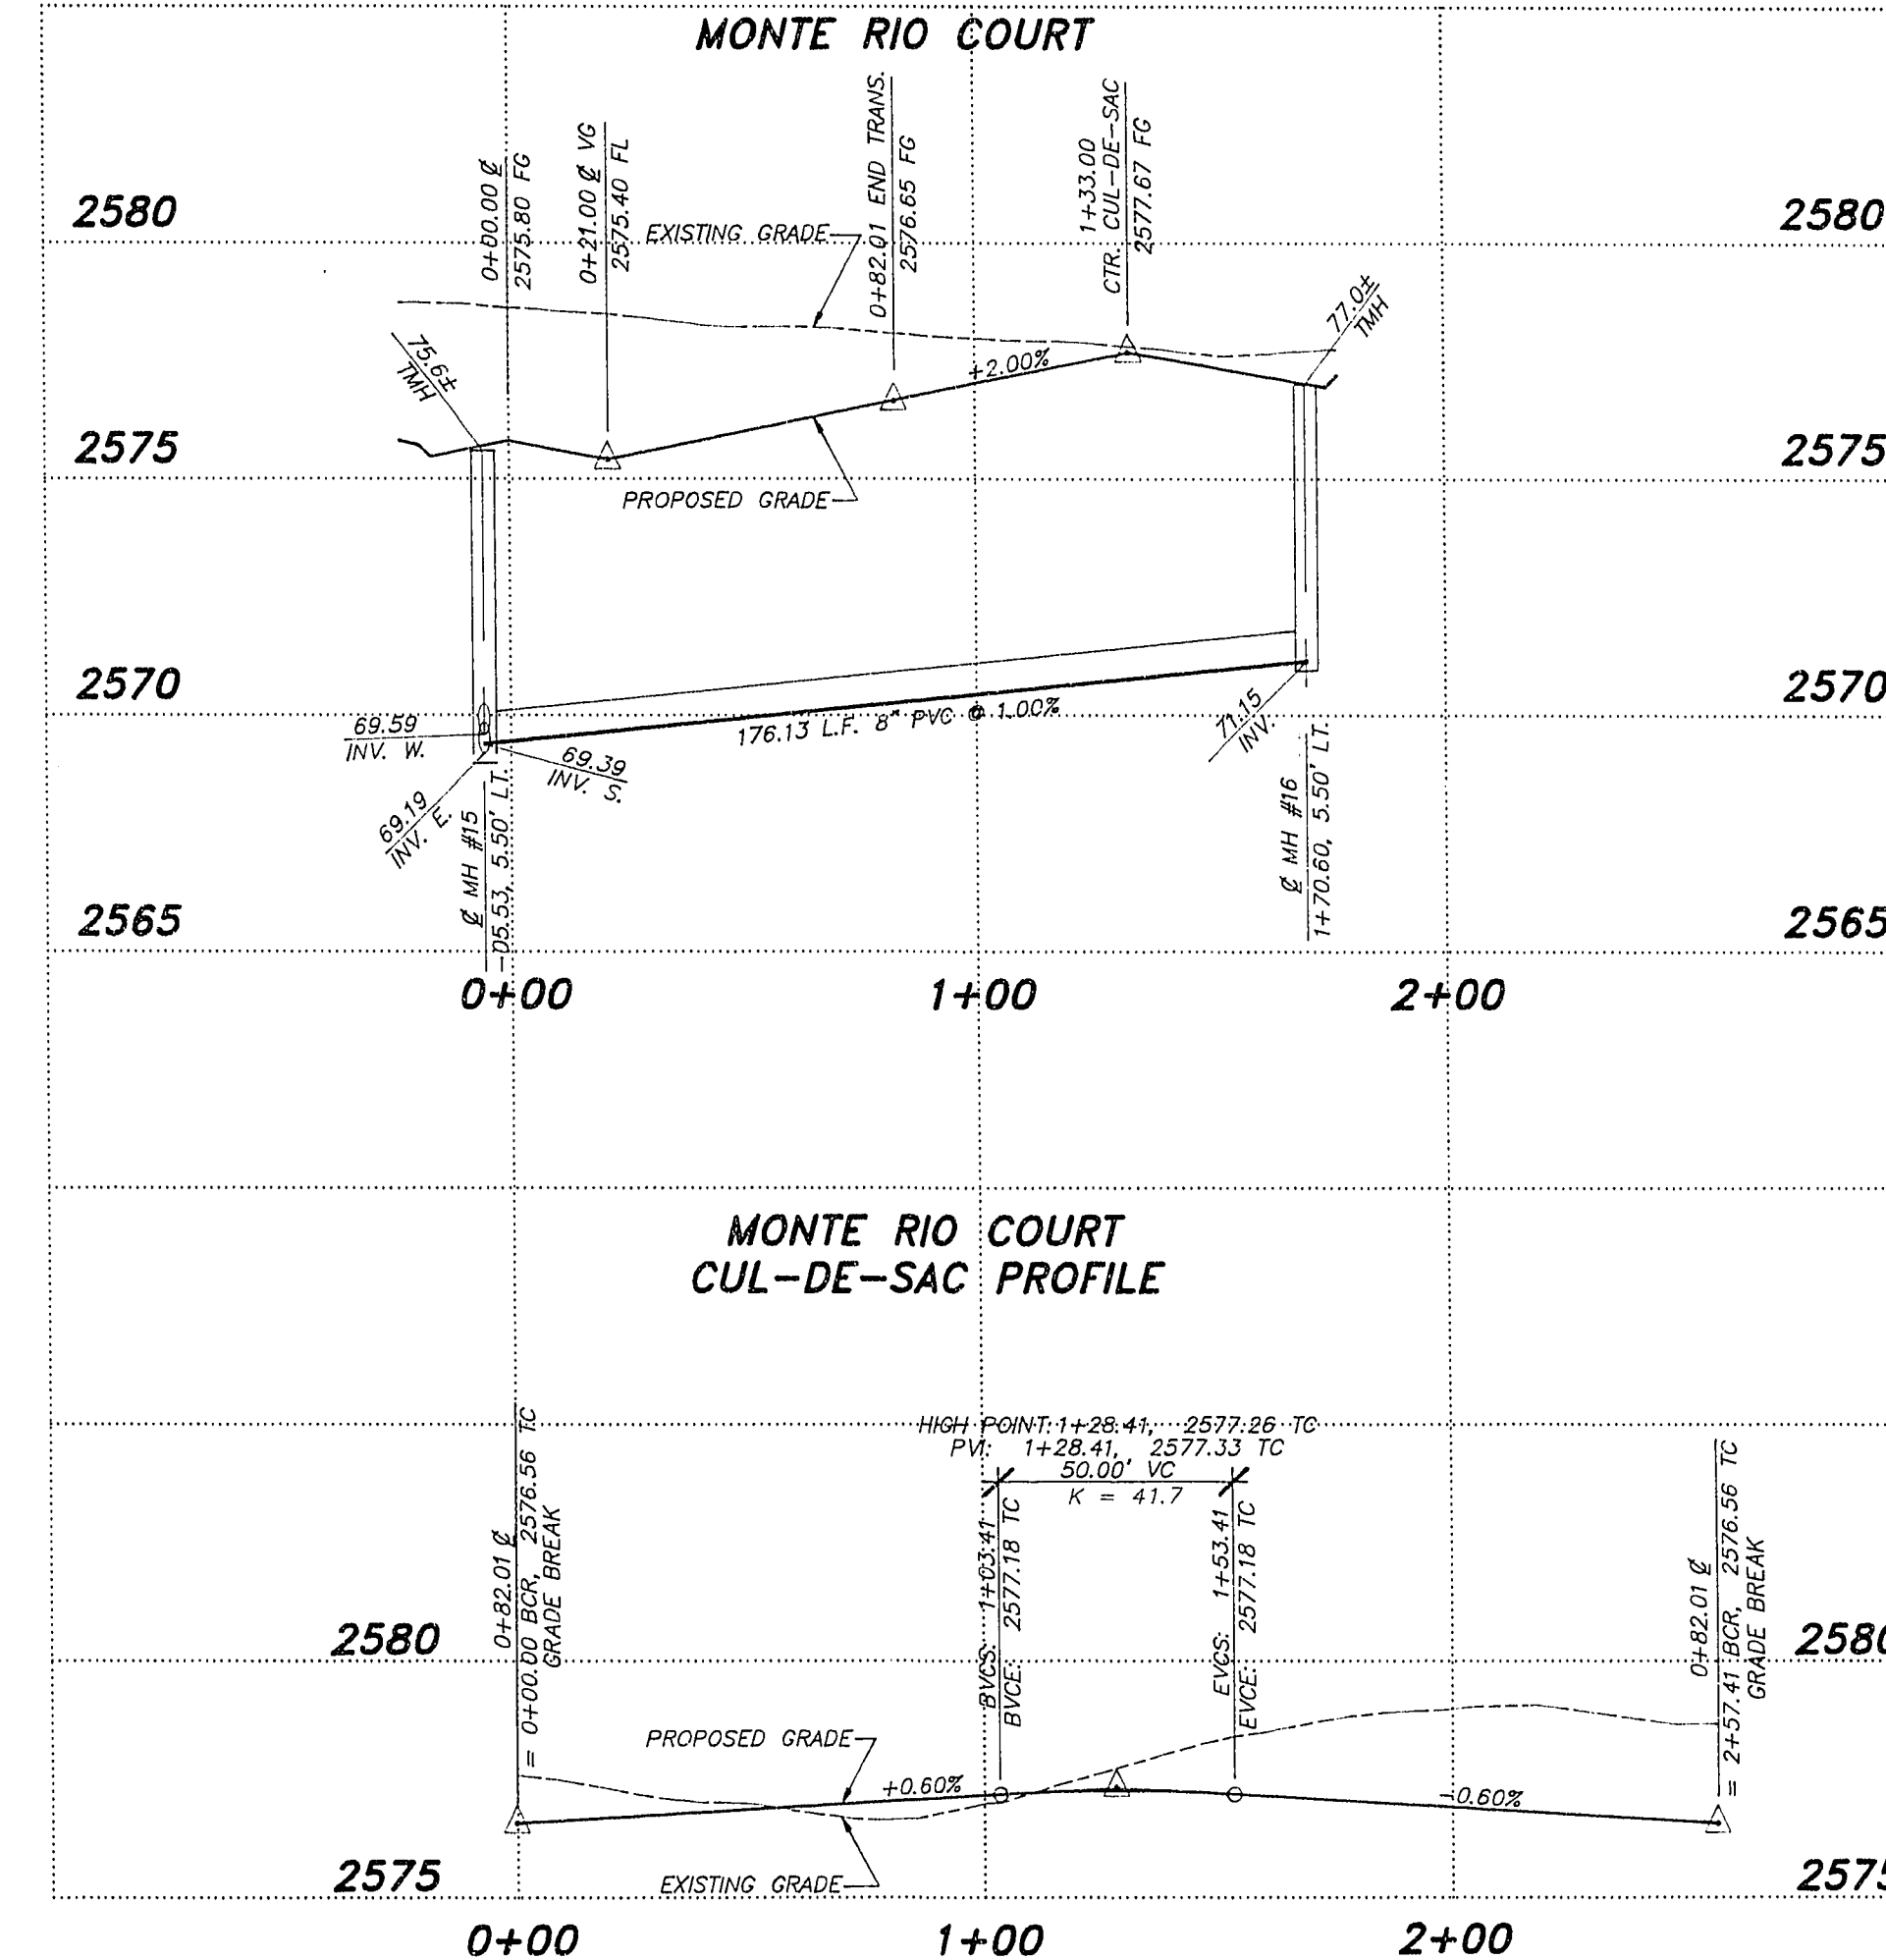

CURVE	DELTA	RADIUS	LENGTH	TANGENT
1	52°14'15"	20.00'	18.23'	9.81'
2	26°42'23"	44.50'	220.94'	—
3	65°16'11"	44.50'	50.69'	28.50'
4	37°01'40"	20.00'	12.92'	6.70'
5	15°12'32"	20.00'	5.31'	2.67'
6	51°33'00"	44.50'	40.04'	21.49'
7	31°30'46"	20.00'	11.06'	5.64'
8	30°43'56"	20.00'	7.83'	3.66'
9	6°33'12"	44.50'	50.13'	28.11'

LINE	BEARING	DISTANCE
1	N 20°35'00" W	176.13'