


* FUTURE SERVICE LATERALS AND METERS Lots 10-13 BK G
 Installation of service laterals (3/4\"/>

UNIT BOUNDARY & MATCH LINE - SEE SHEET 22

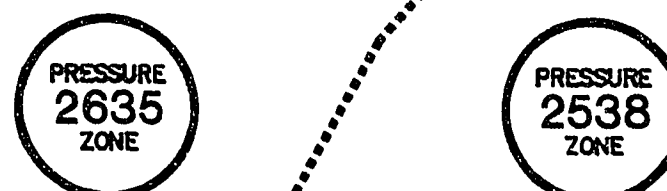

FOR LAS VEGAS VALLEY WATER DISTRICT NOTES, CITY OF LAS VEGAS FIRE DEPARTMENT NOTES AND QUANTITY ESTIMATE SEE SHEET 22.

BENCHMARK
 BM. = #1LV9033N4
 IN THE CURB RETURN IN THE SOUTHEAST QUADRANT OF ANN ROAD AND CIMARRON ROAD.
 ELEV. = 2402.73'


NOTE
 EXISTING UTILITY LOCATIONS SHOWN HEREIN ARE APPROXIMATE ONLY. IT SHALL BE THE CONTRACTOR'S RESPONSIBILITY TO DETERMINE THE EXACT VERTICAL AND HORIZONTAL LOCATION OF ALL EXISTING UNDERGROUND UTILITIES PRIOR TO COMMENCING CONSTRUCTION. NO REPRESENTATION IS MADE THAT ALL EXISTING UTILITIES ARE SHOWN HEREON. THE ENGINEER ASSUMES NO RESPONSIBILITY FOR UTILITIES NOT SHOWN OR UTILITIES NOT SHOWN IN THEIR PROPER LOCATION.

APPROVAL
 LAS VEGAS VALLEY WATER DISTRICT
 11/08/94
 10-26-94
 19-60-28

Call before you Dig.
 1-800-227-2600
 UNDERGROUND SERVICE (USA)

APPROVAL	DATE	BY
	10-5-94	O.F.

MASTER WATER PLAN
CANYON CREEK NORTH UNIT 1

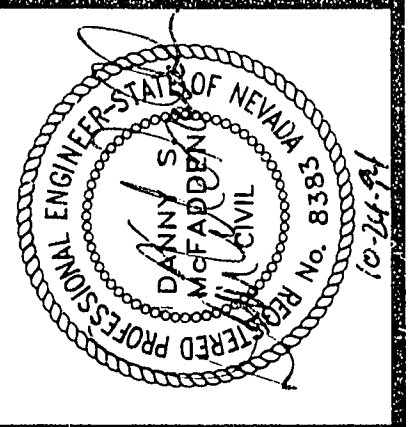

ESI ENGINEERS AND SURVEYORS INC.
 PLANNERS • CONSULTING ENGINEERS • SURVEYORS
 7518 WEST SAMARA AVENUE • LAS VEGAS, NEVADA 89127 • (702) 346-8415
 W.C. # : 260-B235
 BY : DSK
 DATE : AUG 1994
 SHEETS 21 OF 25
 SCALE : 1" = 60'

11-14-57 567Y-4330-1