

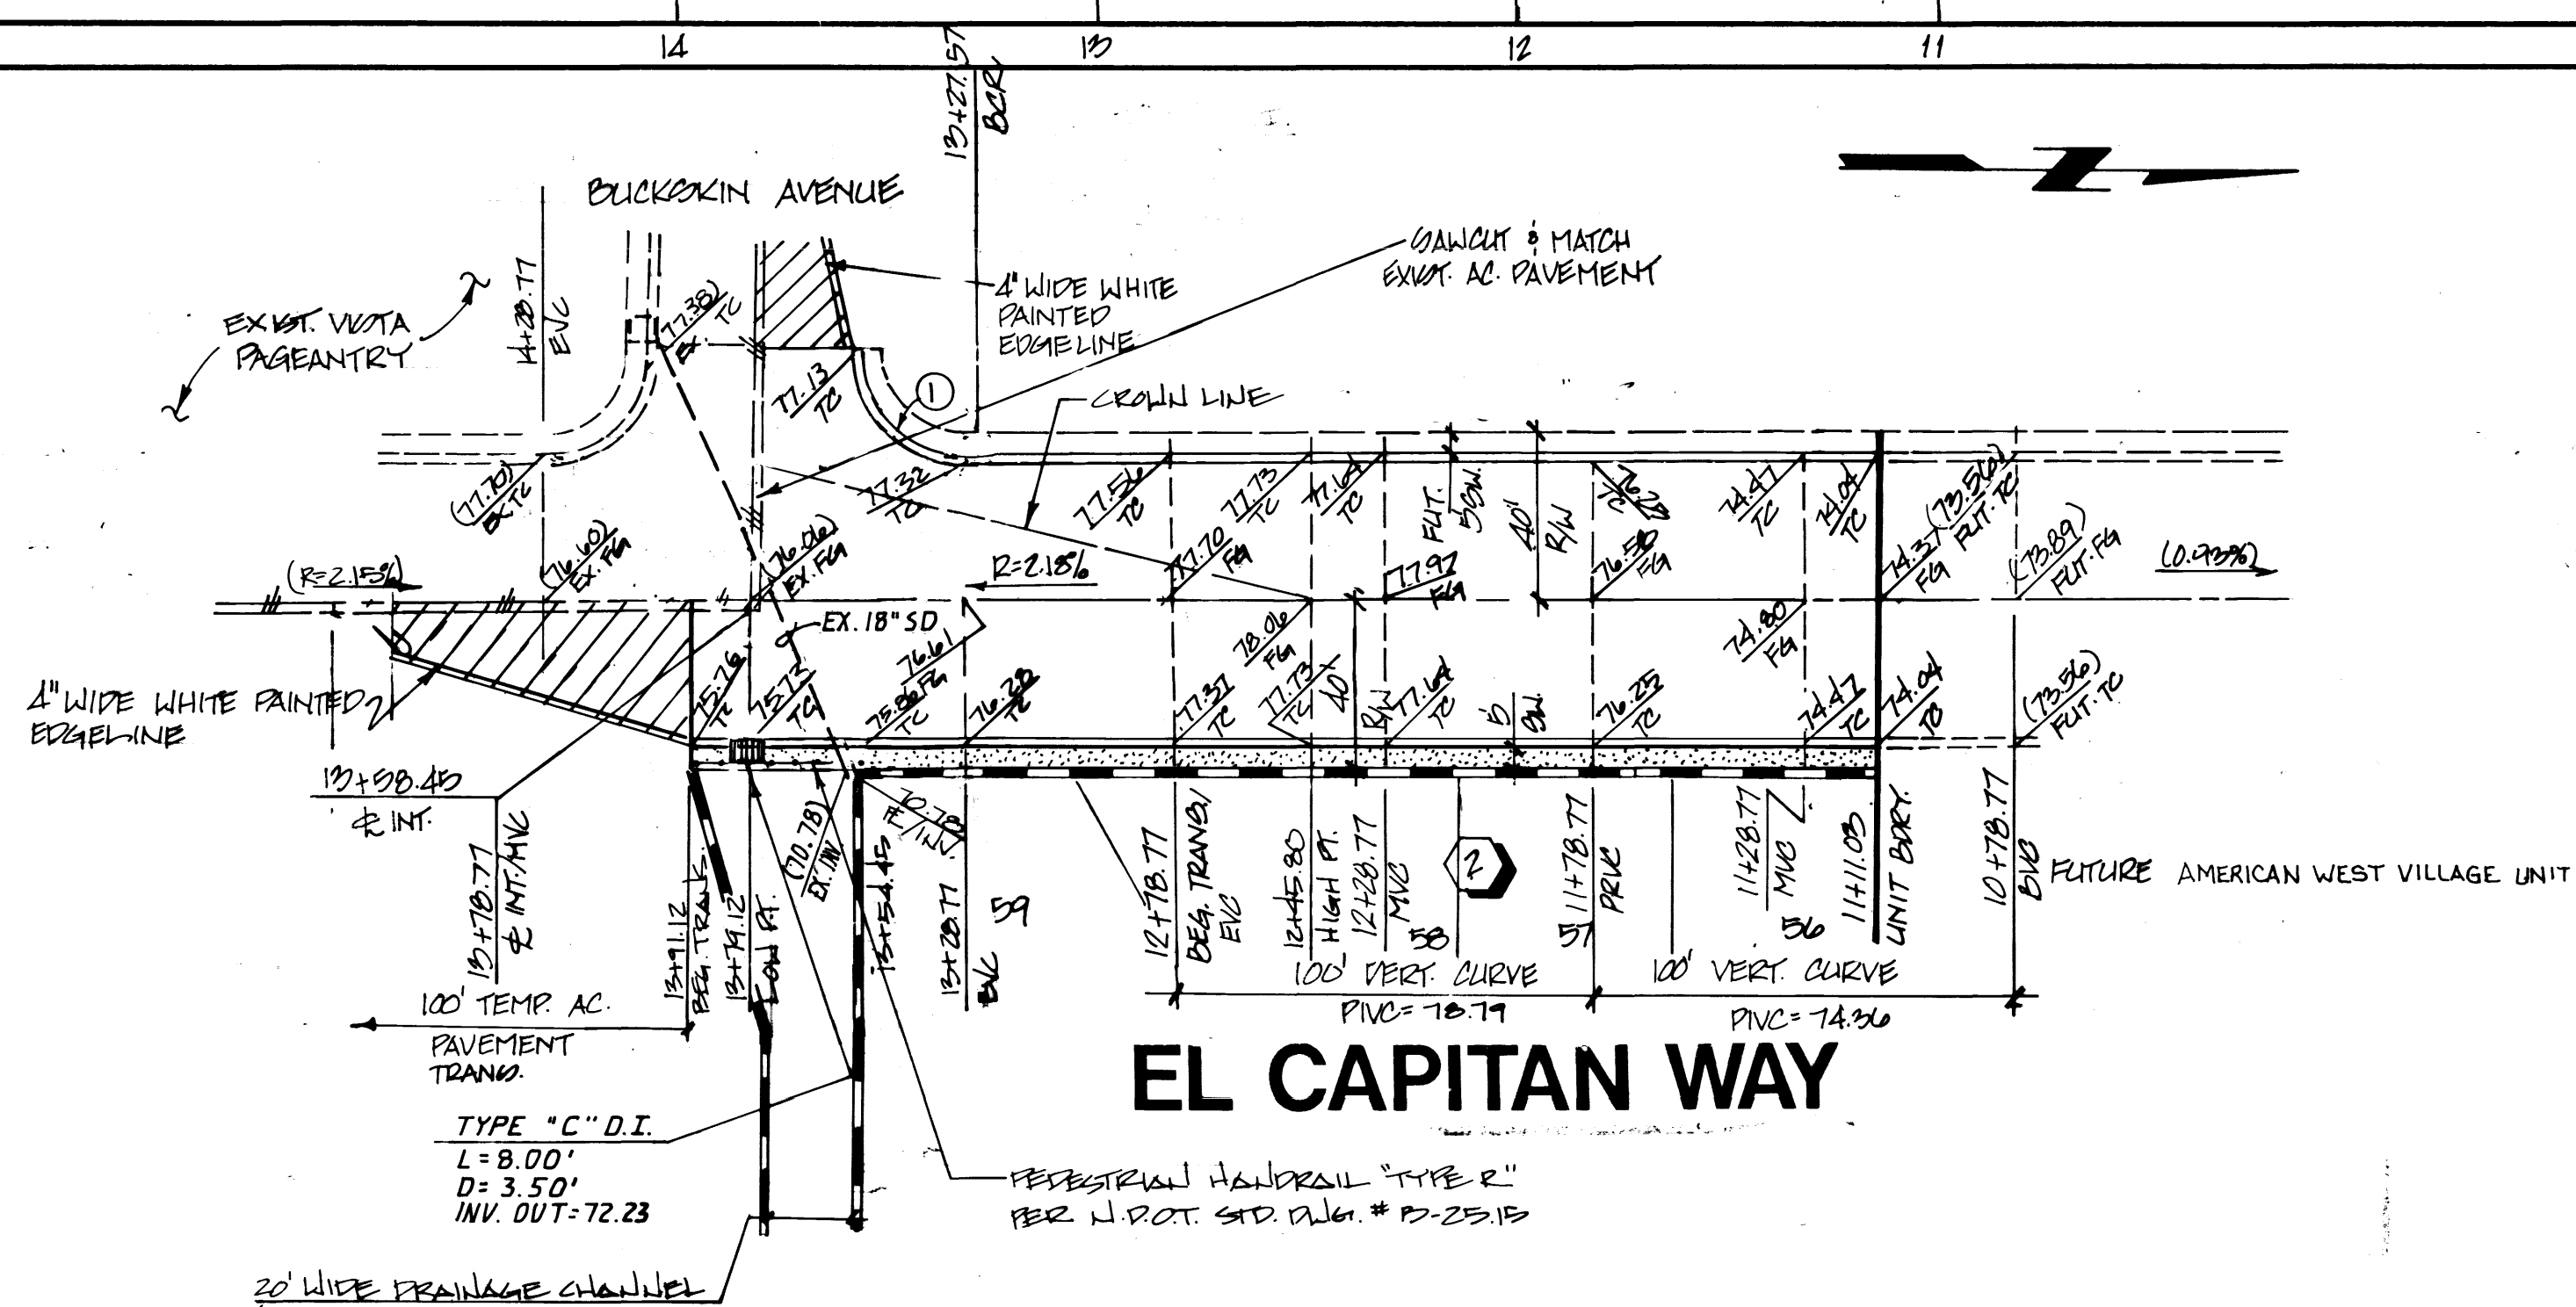
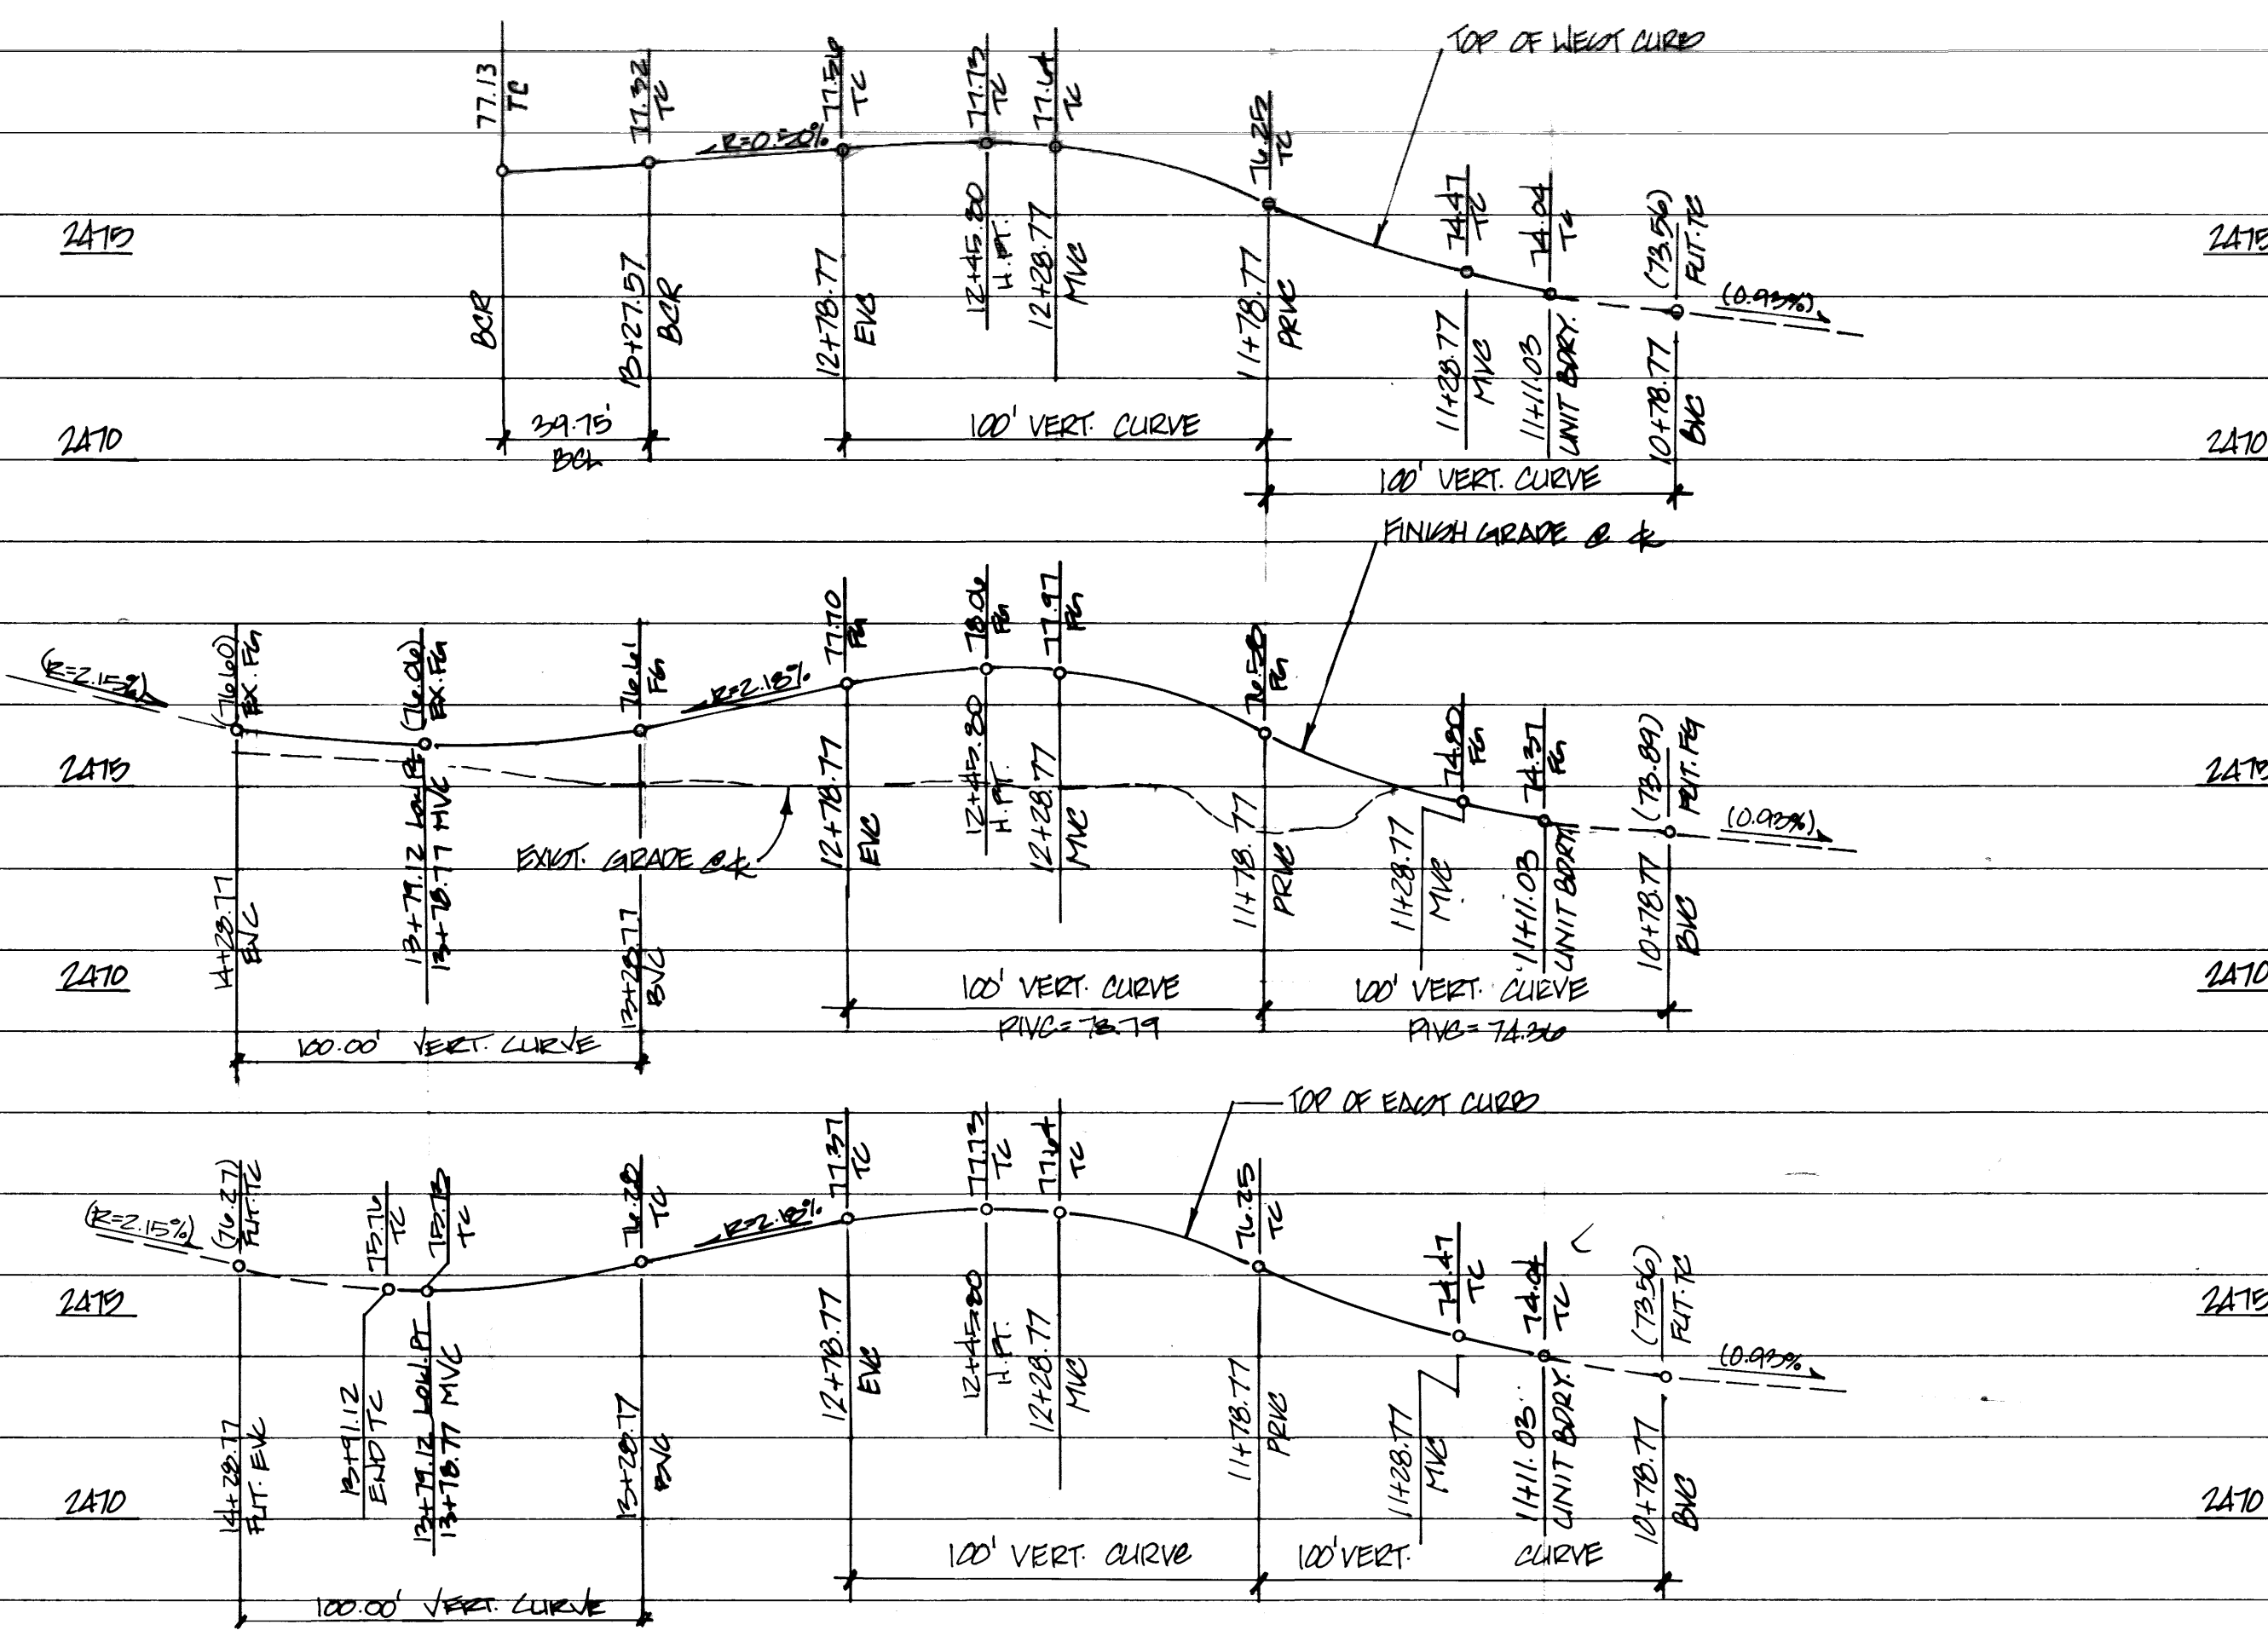
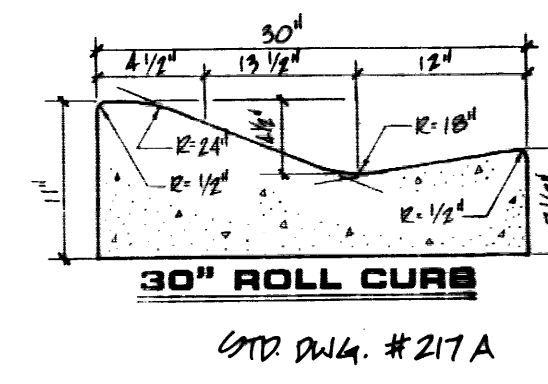


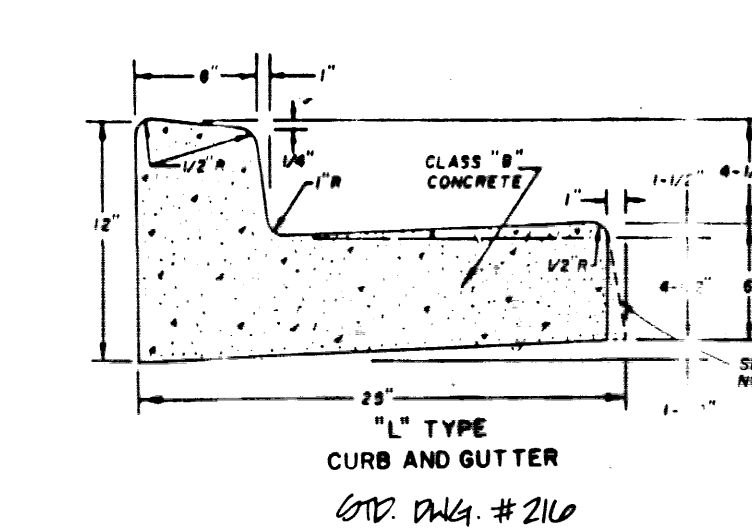

# EL CAPITAN WAY

## BACK OF CURB CURVE DATA

| CURVE | RADIUS | LENGTH | TANGENT | DELTA       |
|-------|--------|--------|---------|-------------|
| 1     | 29.00' | 34.70' | 29.48'  | 91° 05' 47" |

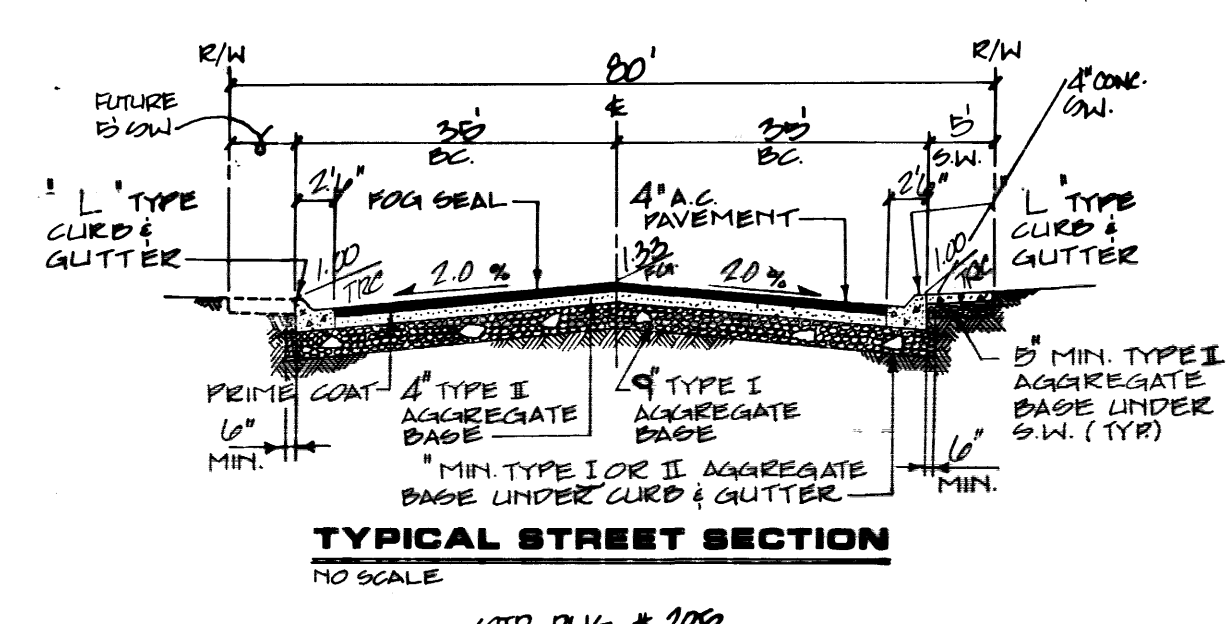

**BENCHMARK**  
 BM # 01V0017NES  
 2 X 2 PLATE, SW CORNER CHEYENNE AND  
 RAMPART.  
 ELEVATION = 2448.33

2 working  
 days

Call  
 before you  
 Dig

1-800-227-2800

AMERICAN WEST HOMES, INC.  
 CITY OF LAS VEGAS, NEVADA

CONSULTING ENGINEERS • LAND SURVEYORS  
 2727 SOUTH RAINBOW BOULEVARD  
 LAS VEGAS, NEVADA 89102-5148 PHONE (702) 873-7550 FAX (702) 362-2597

DATE: 12/14/93  
 BY: [Signature]  
 CHECKED: [Signature]  
 DESIGNED: [Signature]  
 DRAWN: [Signature]  
 REVISION: 11/19/94

**STREET PLAN & PROFILE**  
 EL CAPITAN WAY  
 AMERICAN WEST VILLAGE  
 UNIT 2

PROJECT: [Signature]  
 DATE: DEC., '93  
 SCALE: 1" = 40'  
 SHEET: 7 OF 13 SHEETS

WO NO. 4490-1  
 BY: D.B. WILK  
 DATE: DEC., '93  
 SCALE: 1" = 40'  
 SHEET: 7 OF 13 SHEETS

11-14-137 1074-4325-1