


AMERICAN WEST HOMES, INC.
CITY OF LAS VEGAS, NEVADA

CONSULTING ENGINEERS • LAND SURVEYORS
2727 SOUTH RAINBOW BOULEVARD
LAS VEGAS, NEVADA 89102-5148 PHONE (702) 873-7550 FAX (702) 362-2597

REVISION
DATE BY
1/11/94
2/11/94
3/11/94

REVISE PROJECT NAME: R/B 11/94
REVISE UNIT: BERT & POLLY WHEELER
REVISE GRASS IN FRONT: NONE
REVISE DRIVE: 11' WIDE

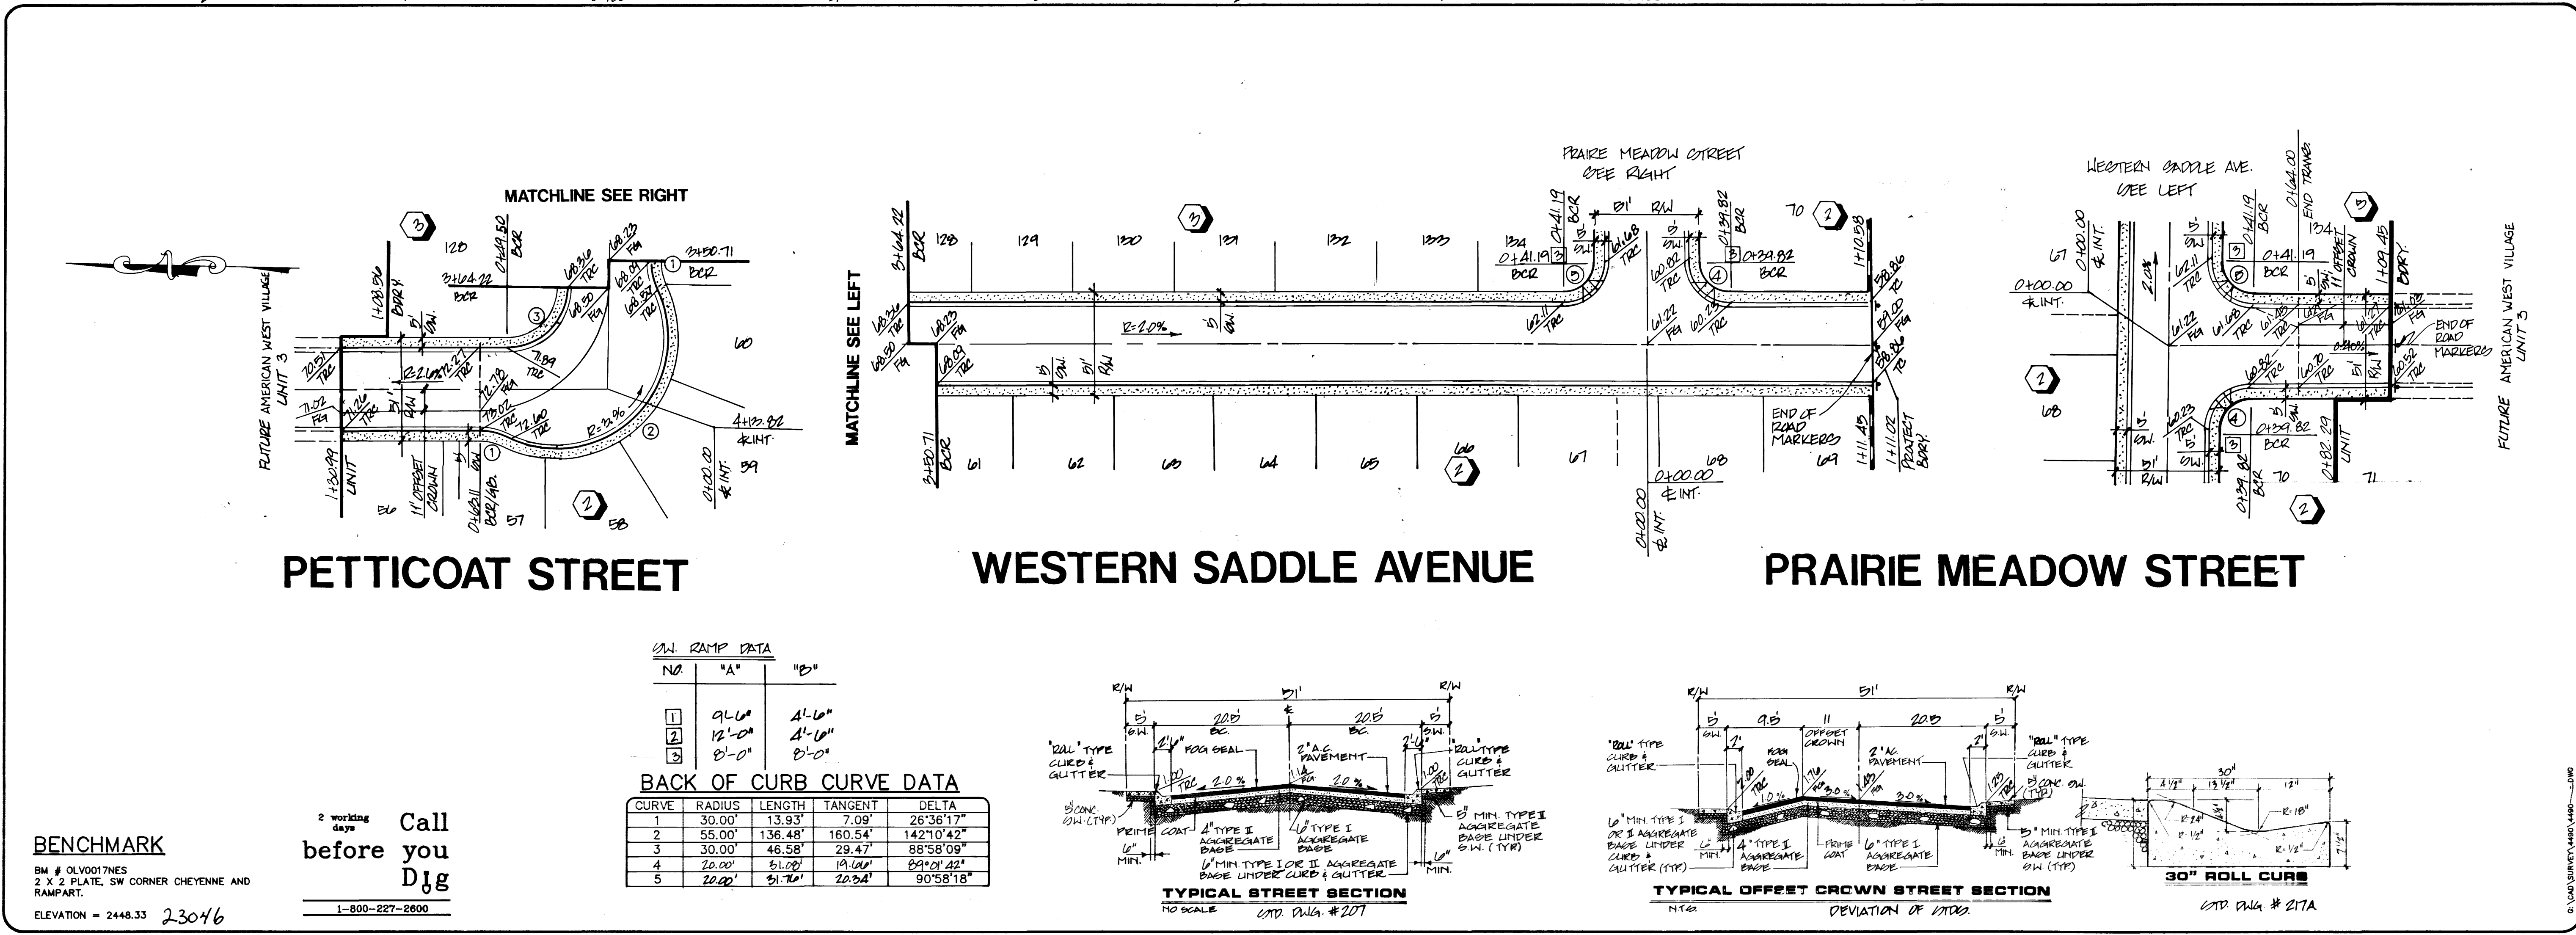

STREET PLAN & PROFILE
PETTICOAT STREET / WESTERN SADDLE AVENUE
PRAIRIE MEADOW STREET
AMERICAN WEST VILLAGE
UNIT 2

PROFESSIONAL ENGINEER
GRADUATE
NO. 474
EXPIRES 10/31/93

WO NO. 4490-1
BY DLE, WUR
DATE DEC., '93
SCALE 1" = 40'
SHEET 8 OF 13 SHEETS

ON RAMP DATA

NO	"A"	"B"
1	9'-6"	4'-6"
2	12'-0"	4'-6"
3	8'-0"	8'-0"

BACK OF CURB CURVE DATA

CURVE	RADIUS	LENGTH	TANGENT	DELTA
1	30.00'	13.93'	7.09'	26°36'17"
2	55.00'	136.48'	160.54'	142°10'42"
3	30.00'	46.58'	29.47'	88°58'09"
4	20.00'	51.00'	19.100'	89°01'42"
5	20.00'	51.70'	20.34'	90°58'18"

BENCHMARK
BM # 0LV0017NES
2 X 2 PLATE, SW CORNER CHEYENNE AND RAMPART.
ELEVATION = 2448.33 23046

2 working days
Call before you Dig
1-800-227-2600