
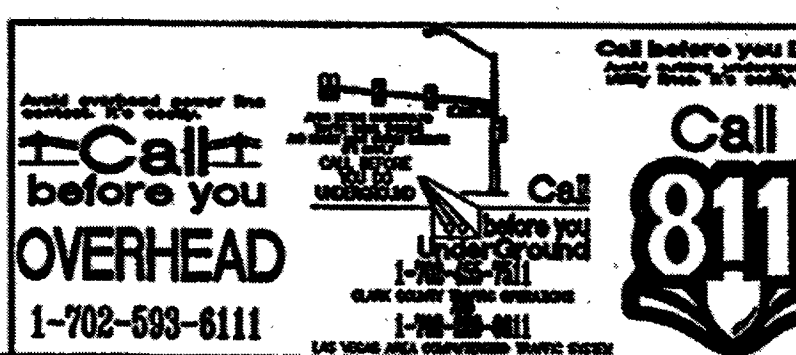
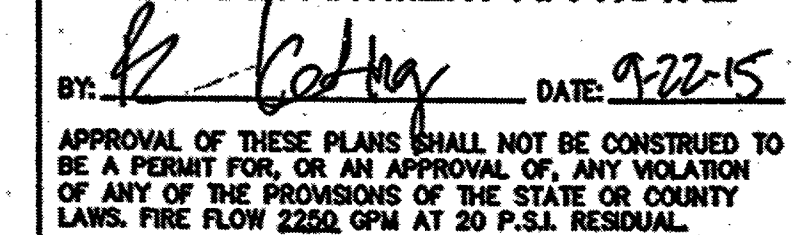


LEGEND		
DESCRIPTION	EXISTING	PROPOSED
UTILITIES		
8.6. VALVE		
PPE BRIDGERS		
CLEAN OUT		
GATE VALVE		
METER		
REDUCER		
CAP		
1.25" ELBOW		
2.5" ELBOW		
4" ELBOW		
6" ELBOW		
TEE		
CROSS		
MANHOLES		
ELECTRICAL		
SANITARY SEWER		
STORM DRAIN		
TELEPHONE		
STREET LIGHTS		
100W HPS SLL		
150W HPS SLL		
200W HPS SLL		
300W HPS SLL		
400W HPS SLL		
GRADING		
SPOT ELEV.	(12.34)	12.34
SLOPE	(1:25%)	1:25%
1' COR.	(2005)	2005
8" COR.	(2007)	2007
SITE		
IRON		
1" O.D.		
2" O.D.		
EDGE OF PAVL.		
WALL		
LINE TYPES		
C. or SECTION LINE		
PROPERTY LINE		
RIGHT OF WAY LINE		
EASEMENT		
SANITARY LINE		
FLOW		
SHADES		
REAR OF PARALLEL		
LEFT OR PARALLEL		
CONCRETE PAVEMENT		

ALL ABOVE GROUND UTILITY BOXES SHALL CONFORM TO THE REQUIREMENTS OF TITLE 19A.

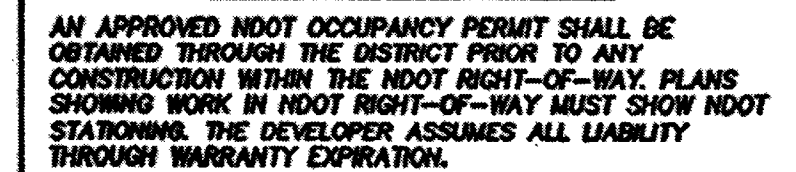

107V6538

SHT. NO. 14-5723

C6

SHEET 6 OF 10