
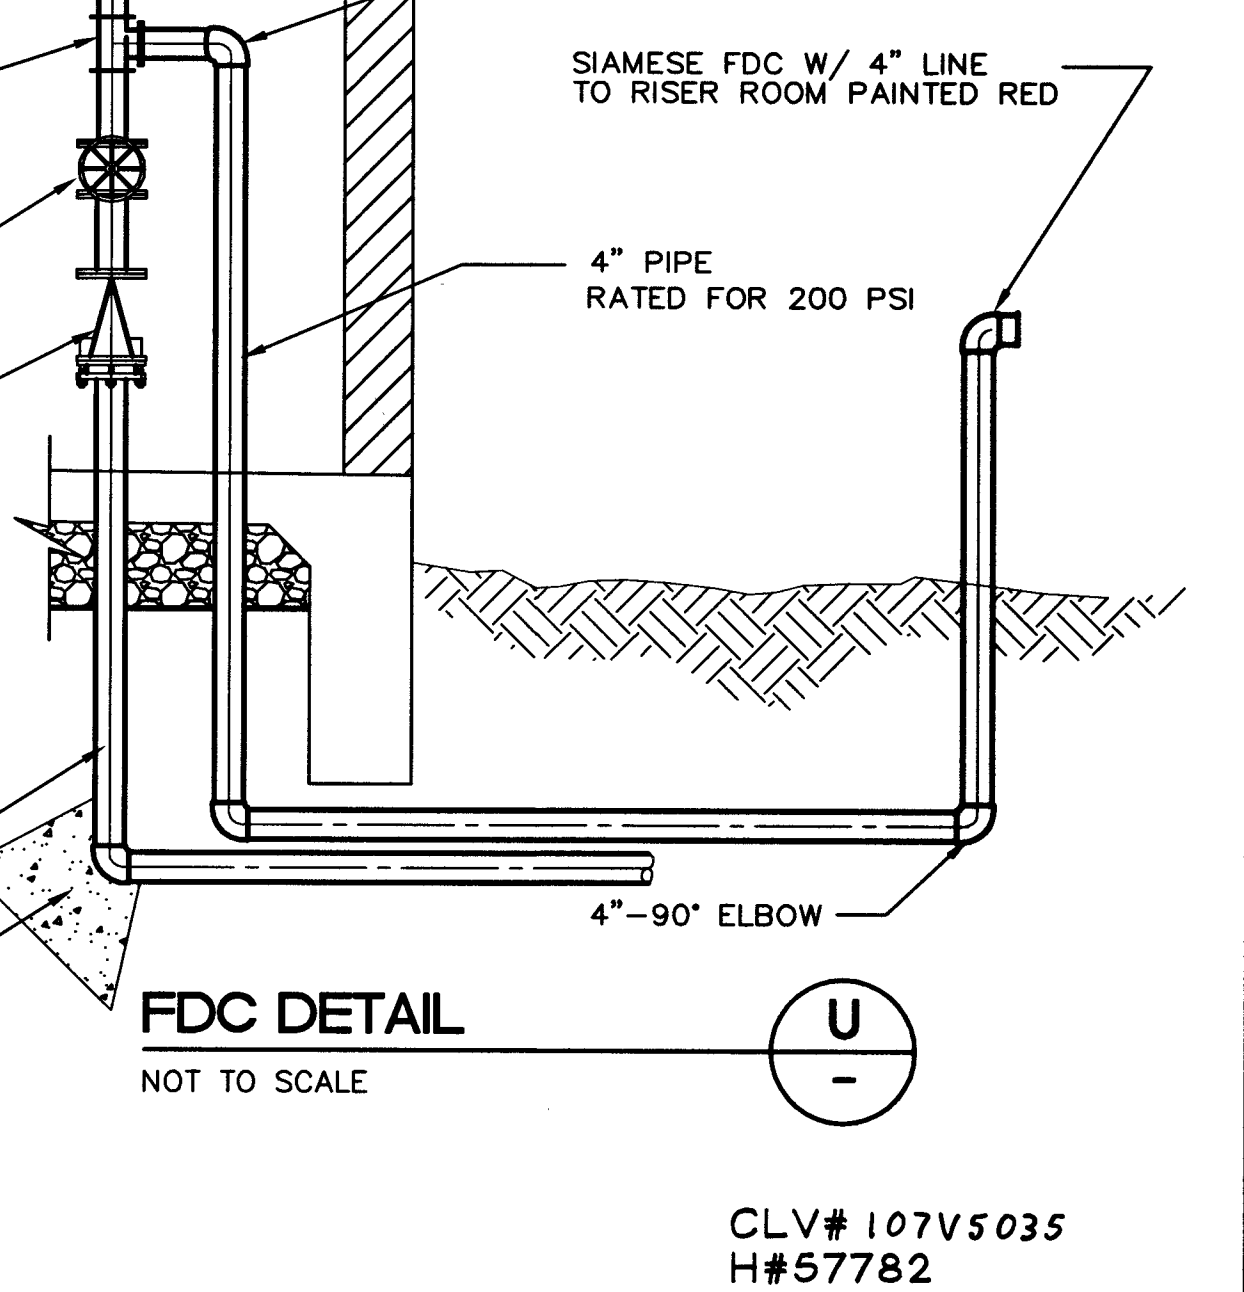
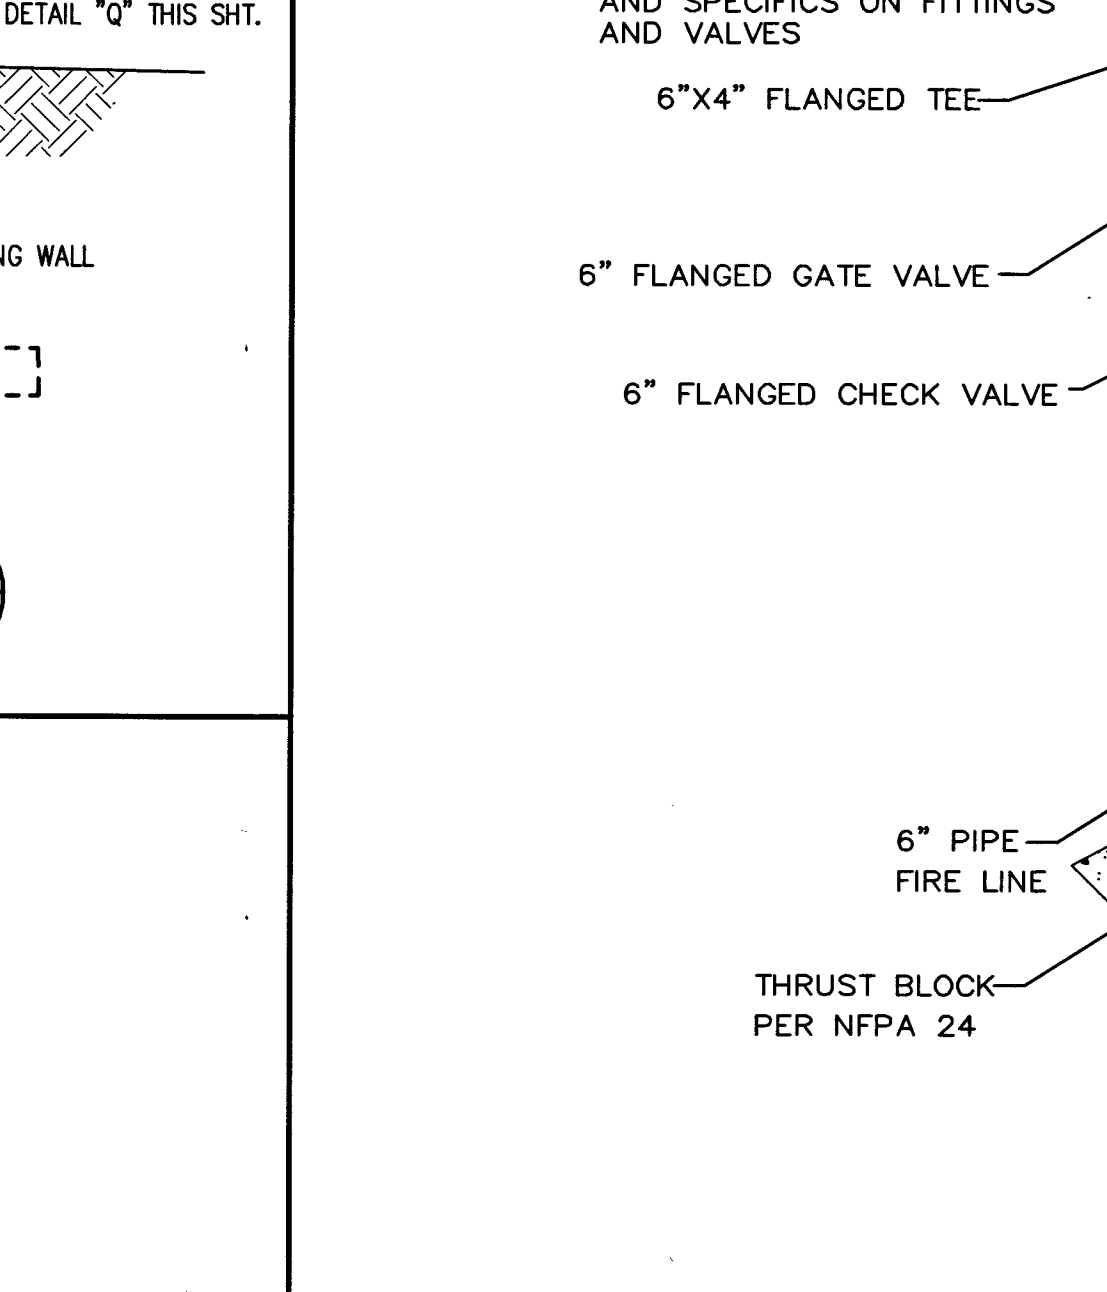
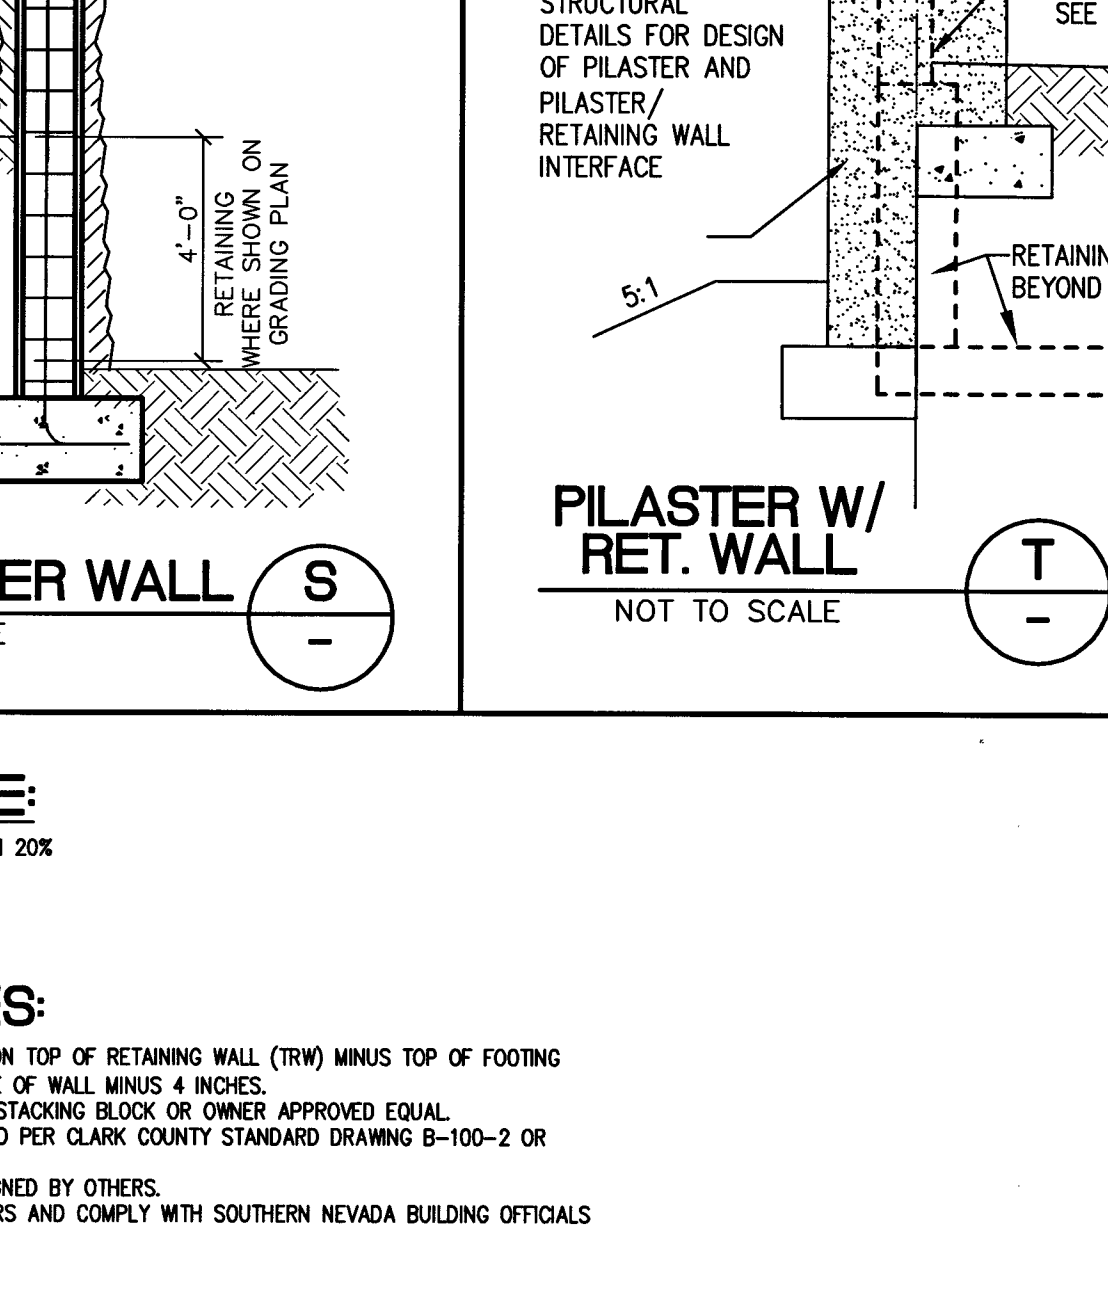
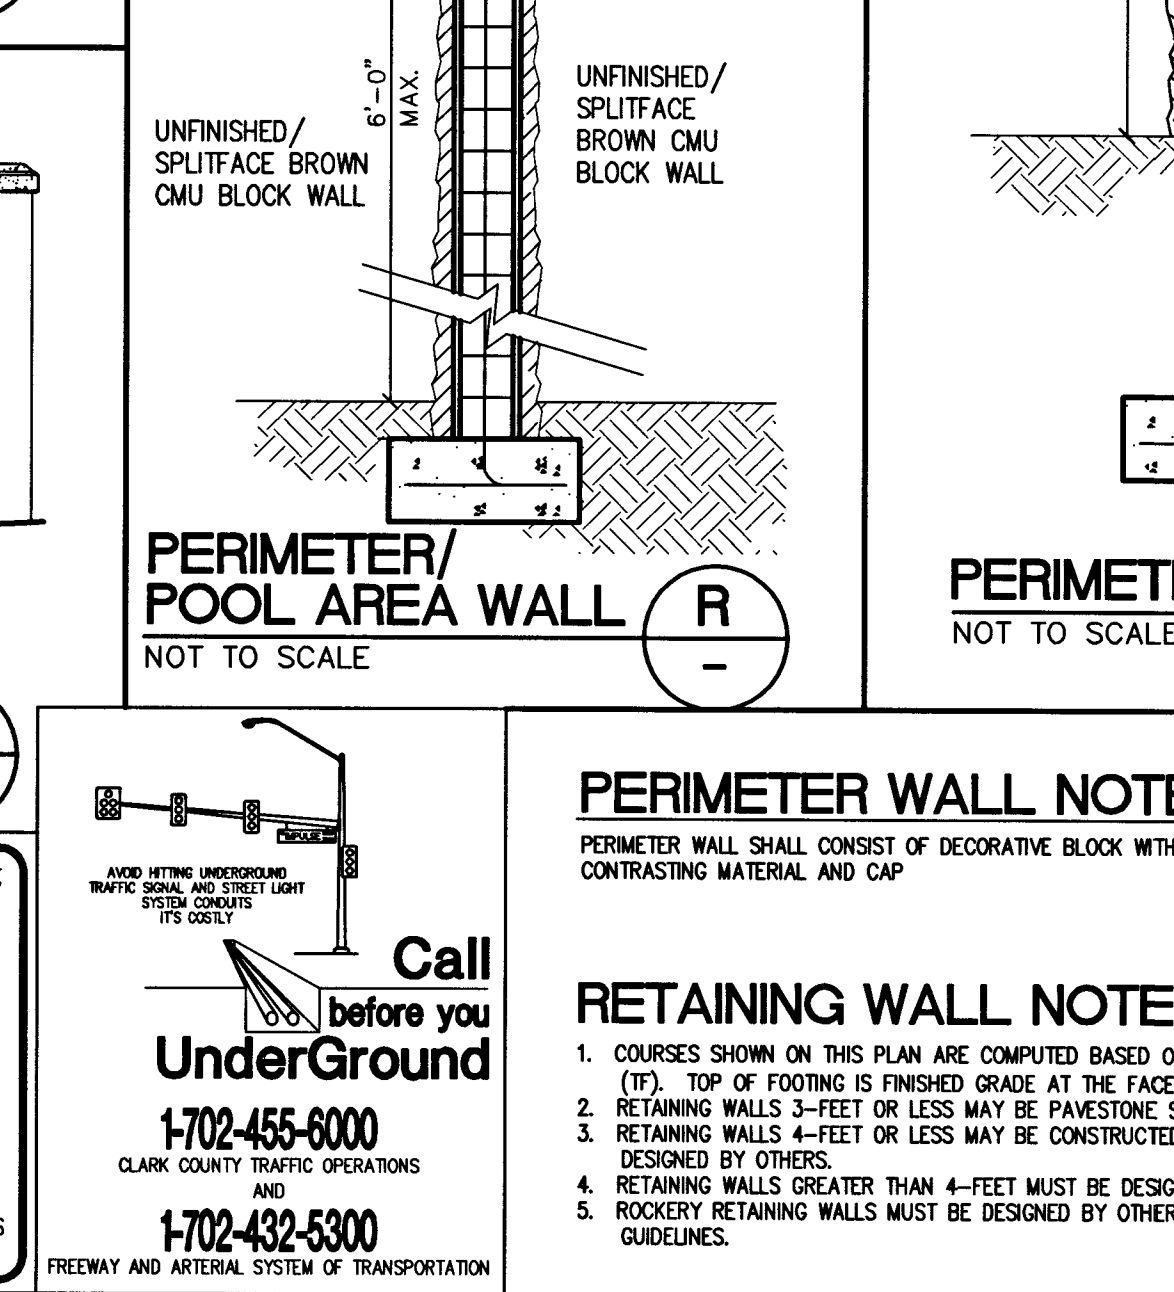
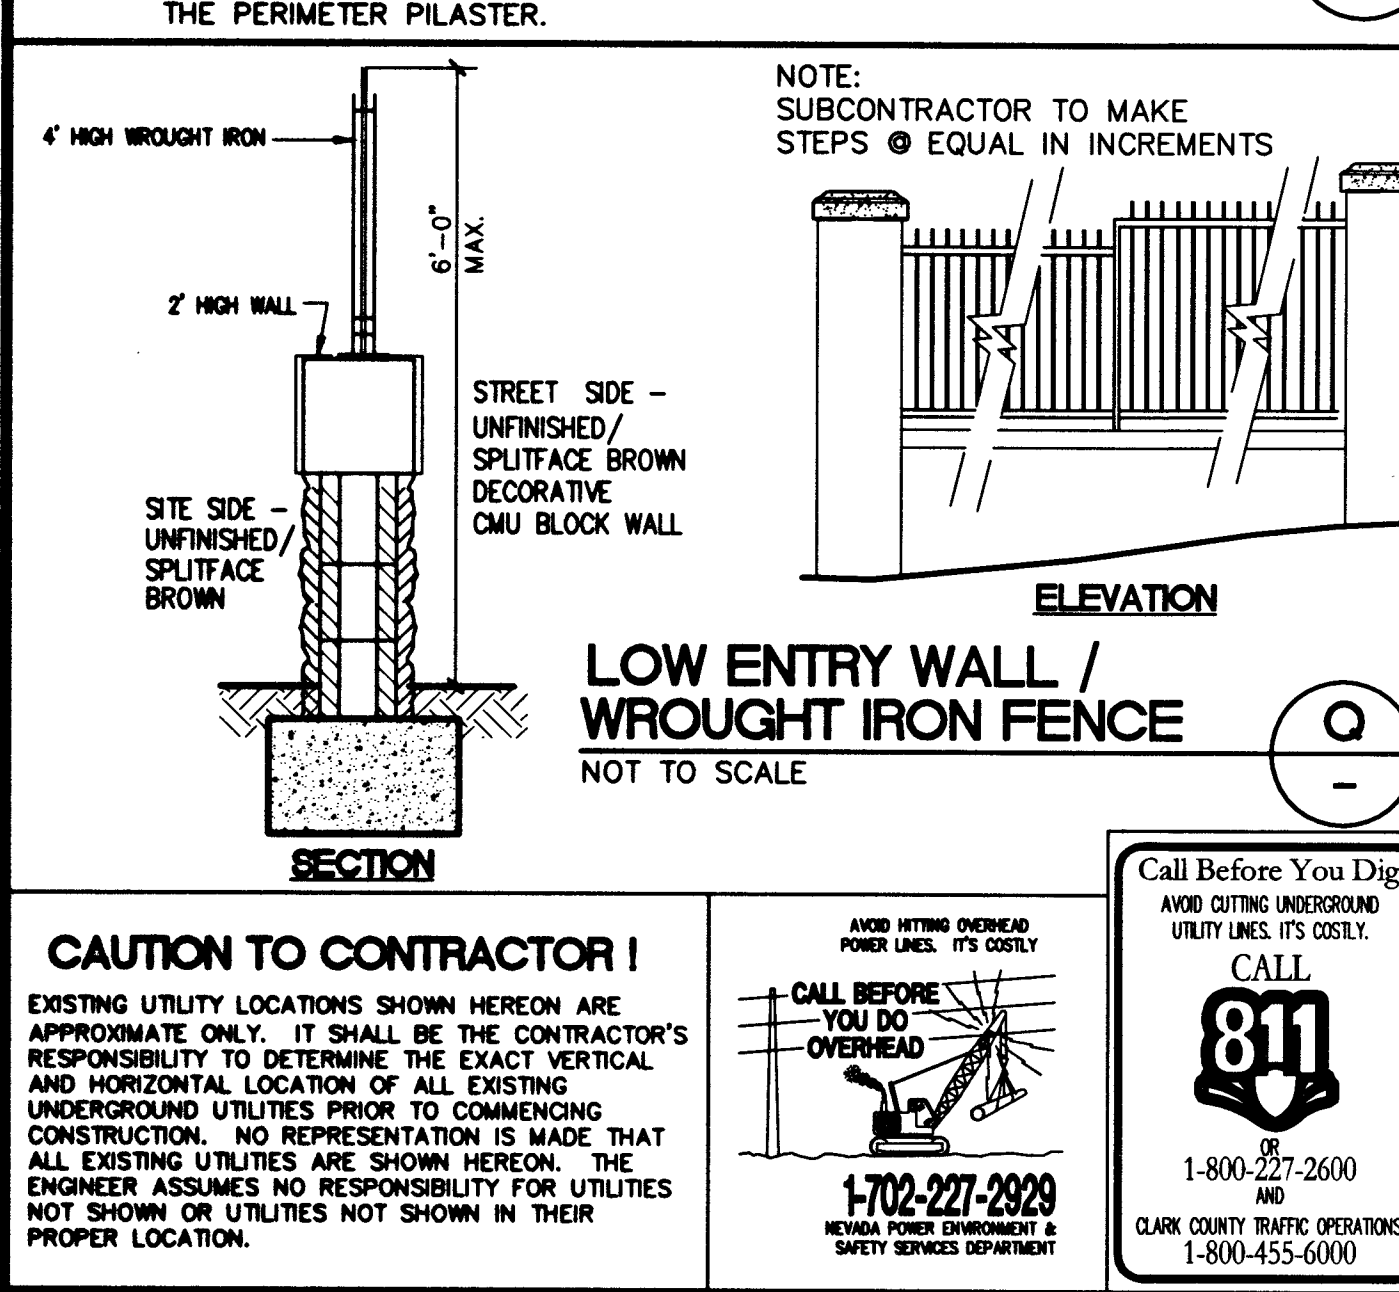
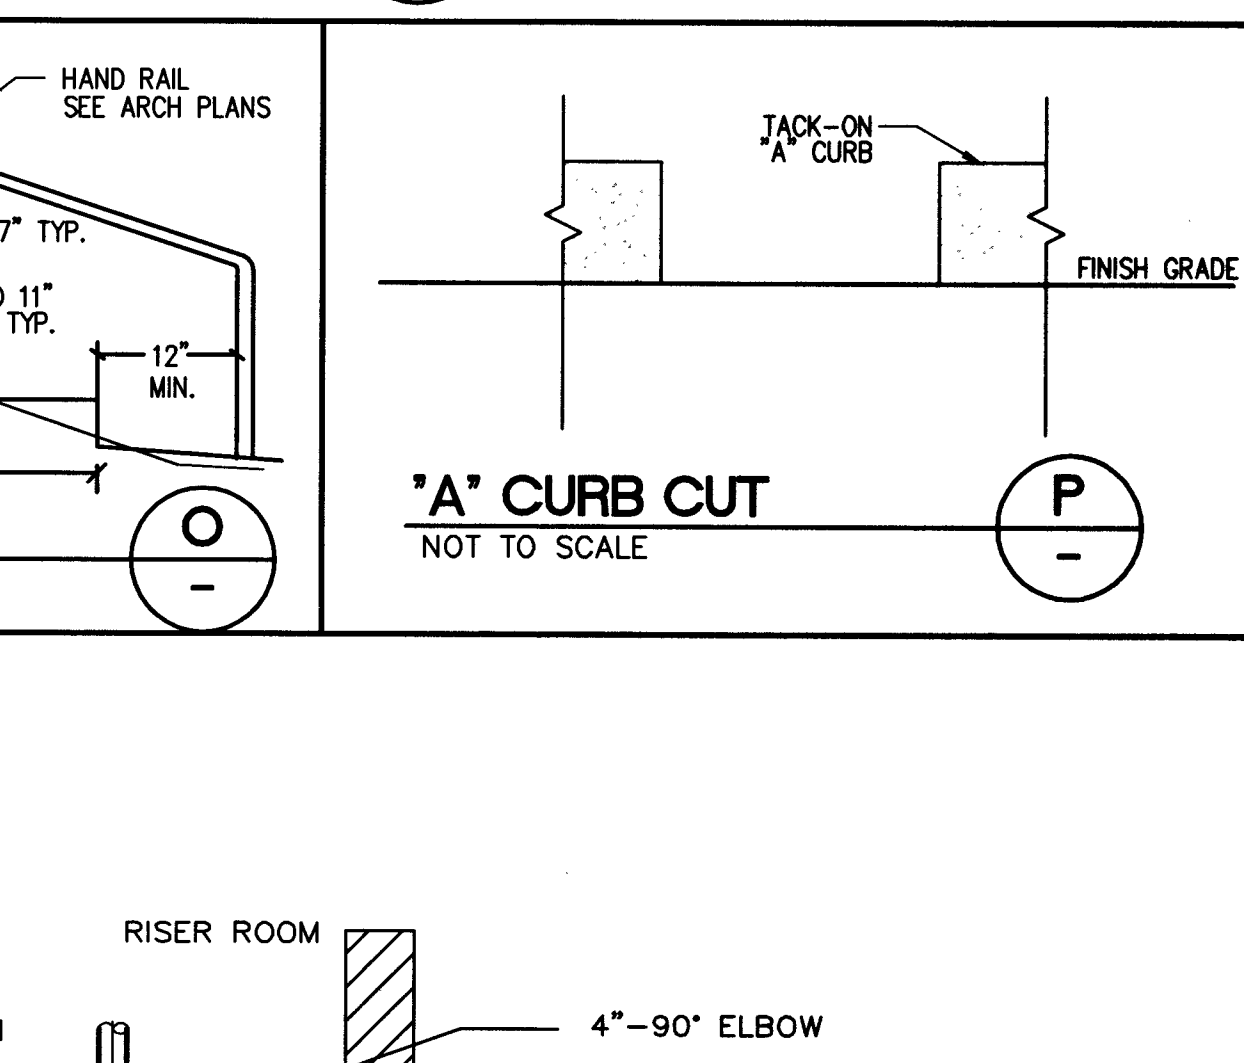
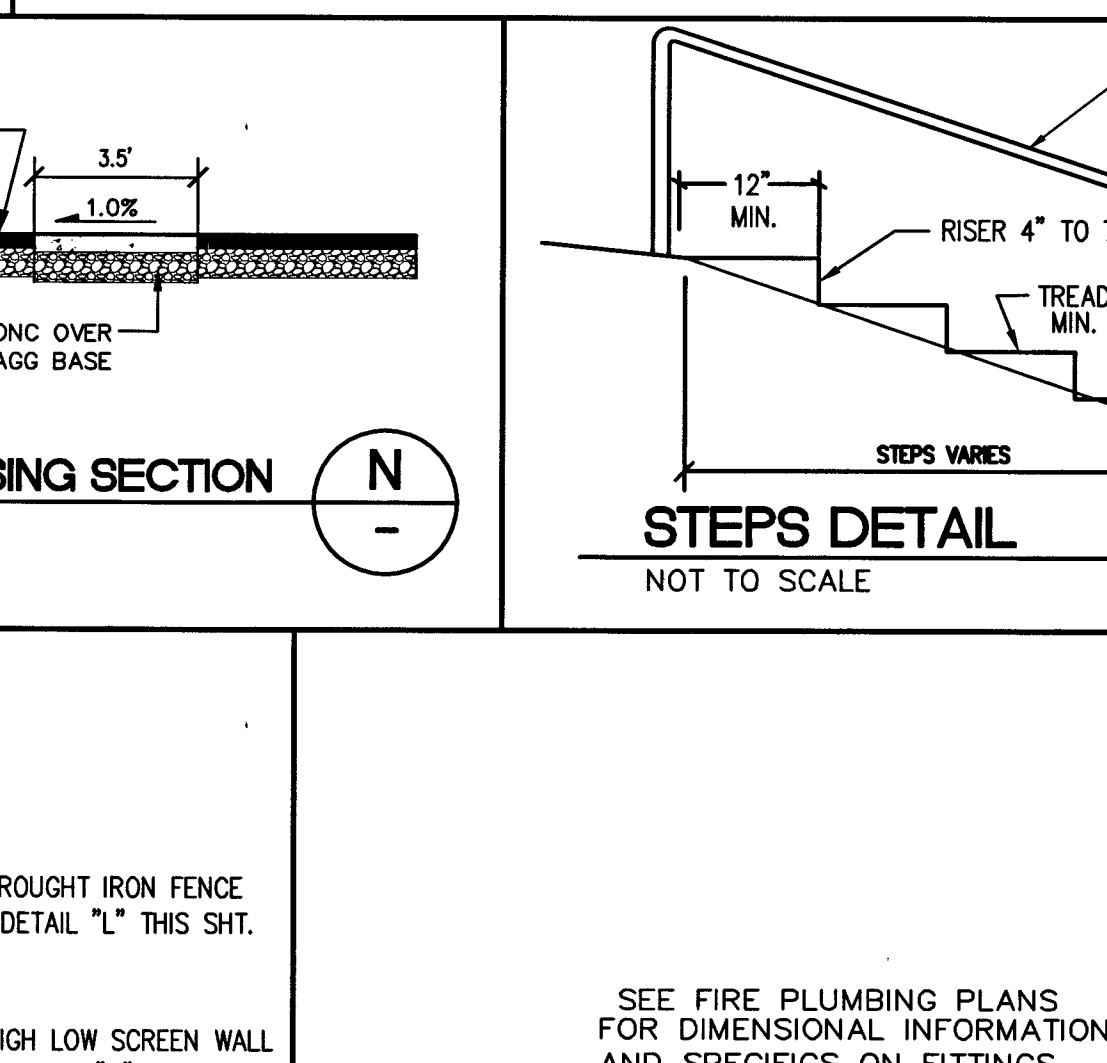
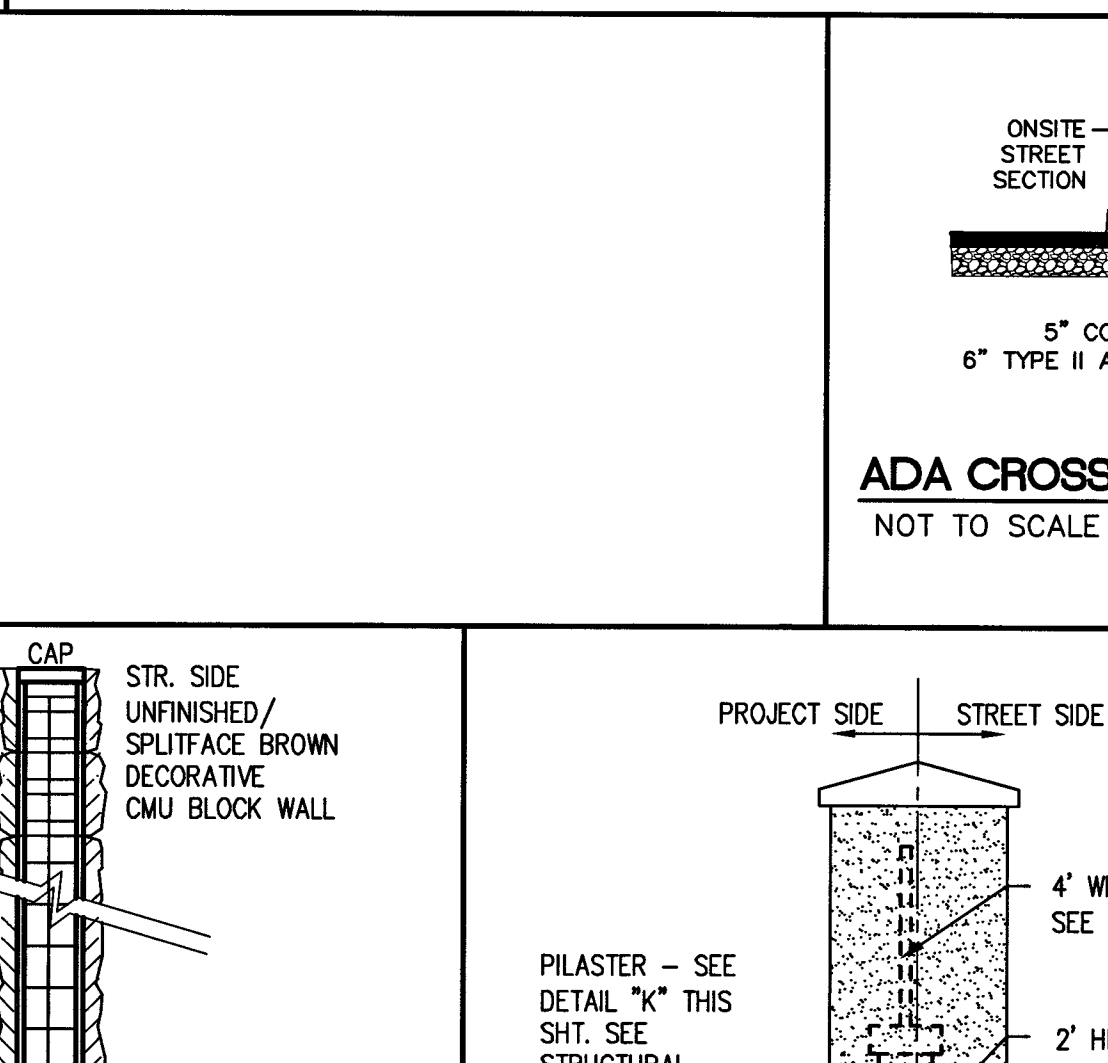
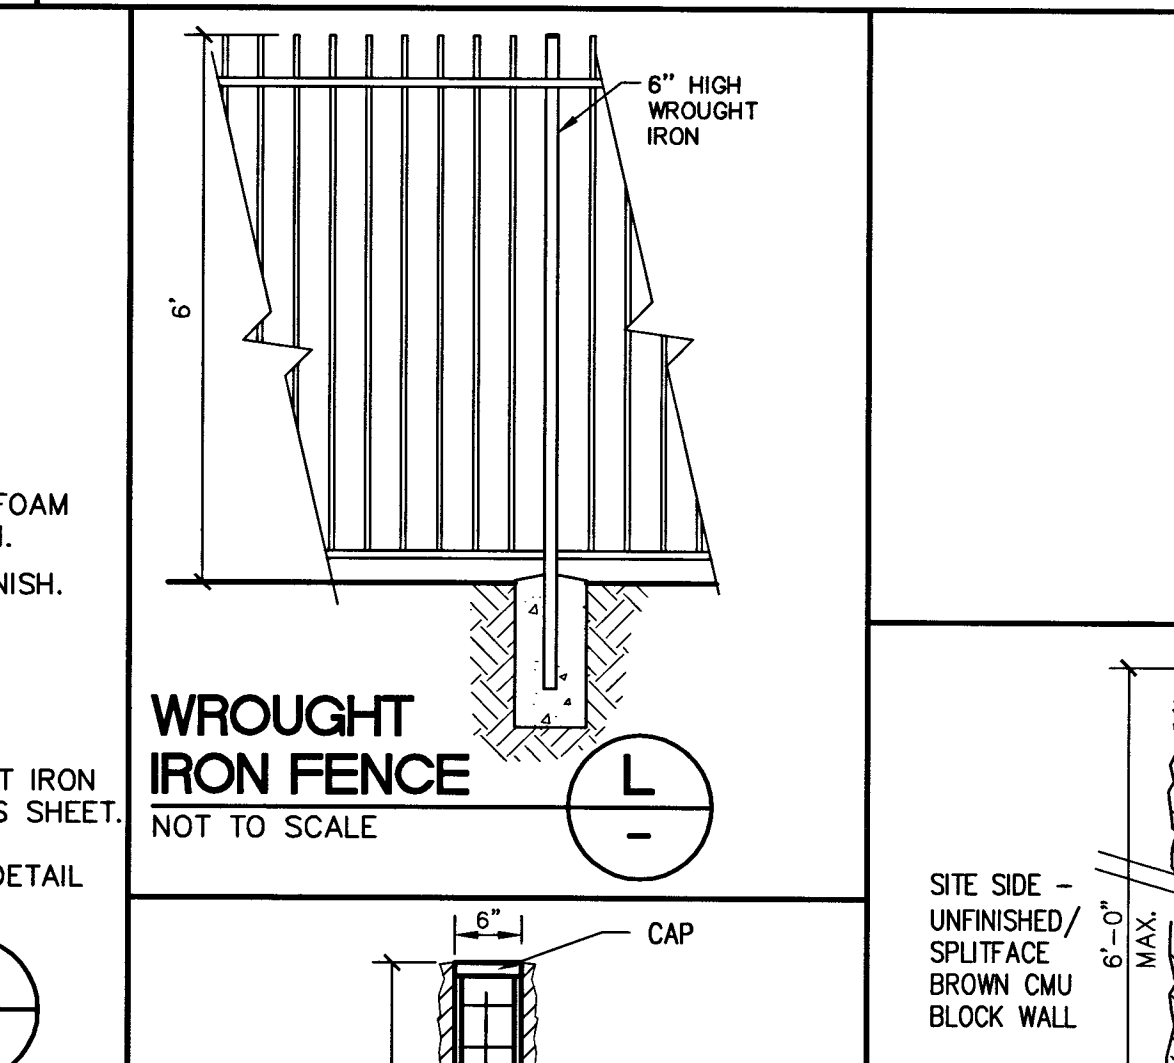
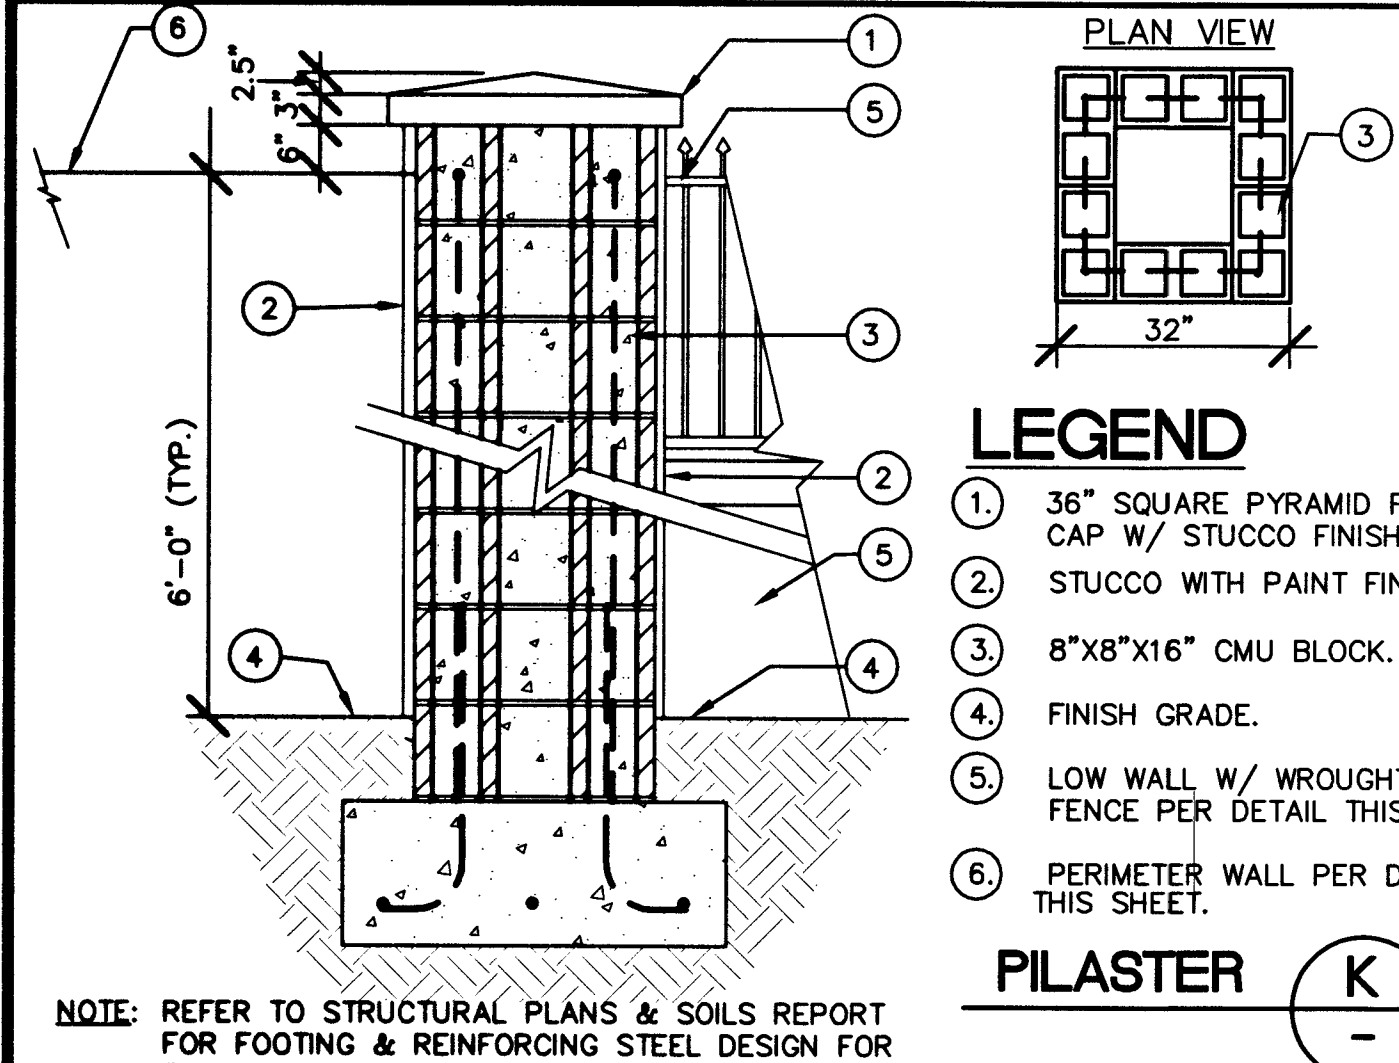
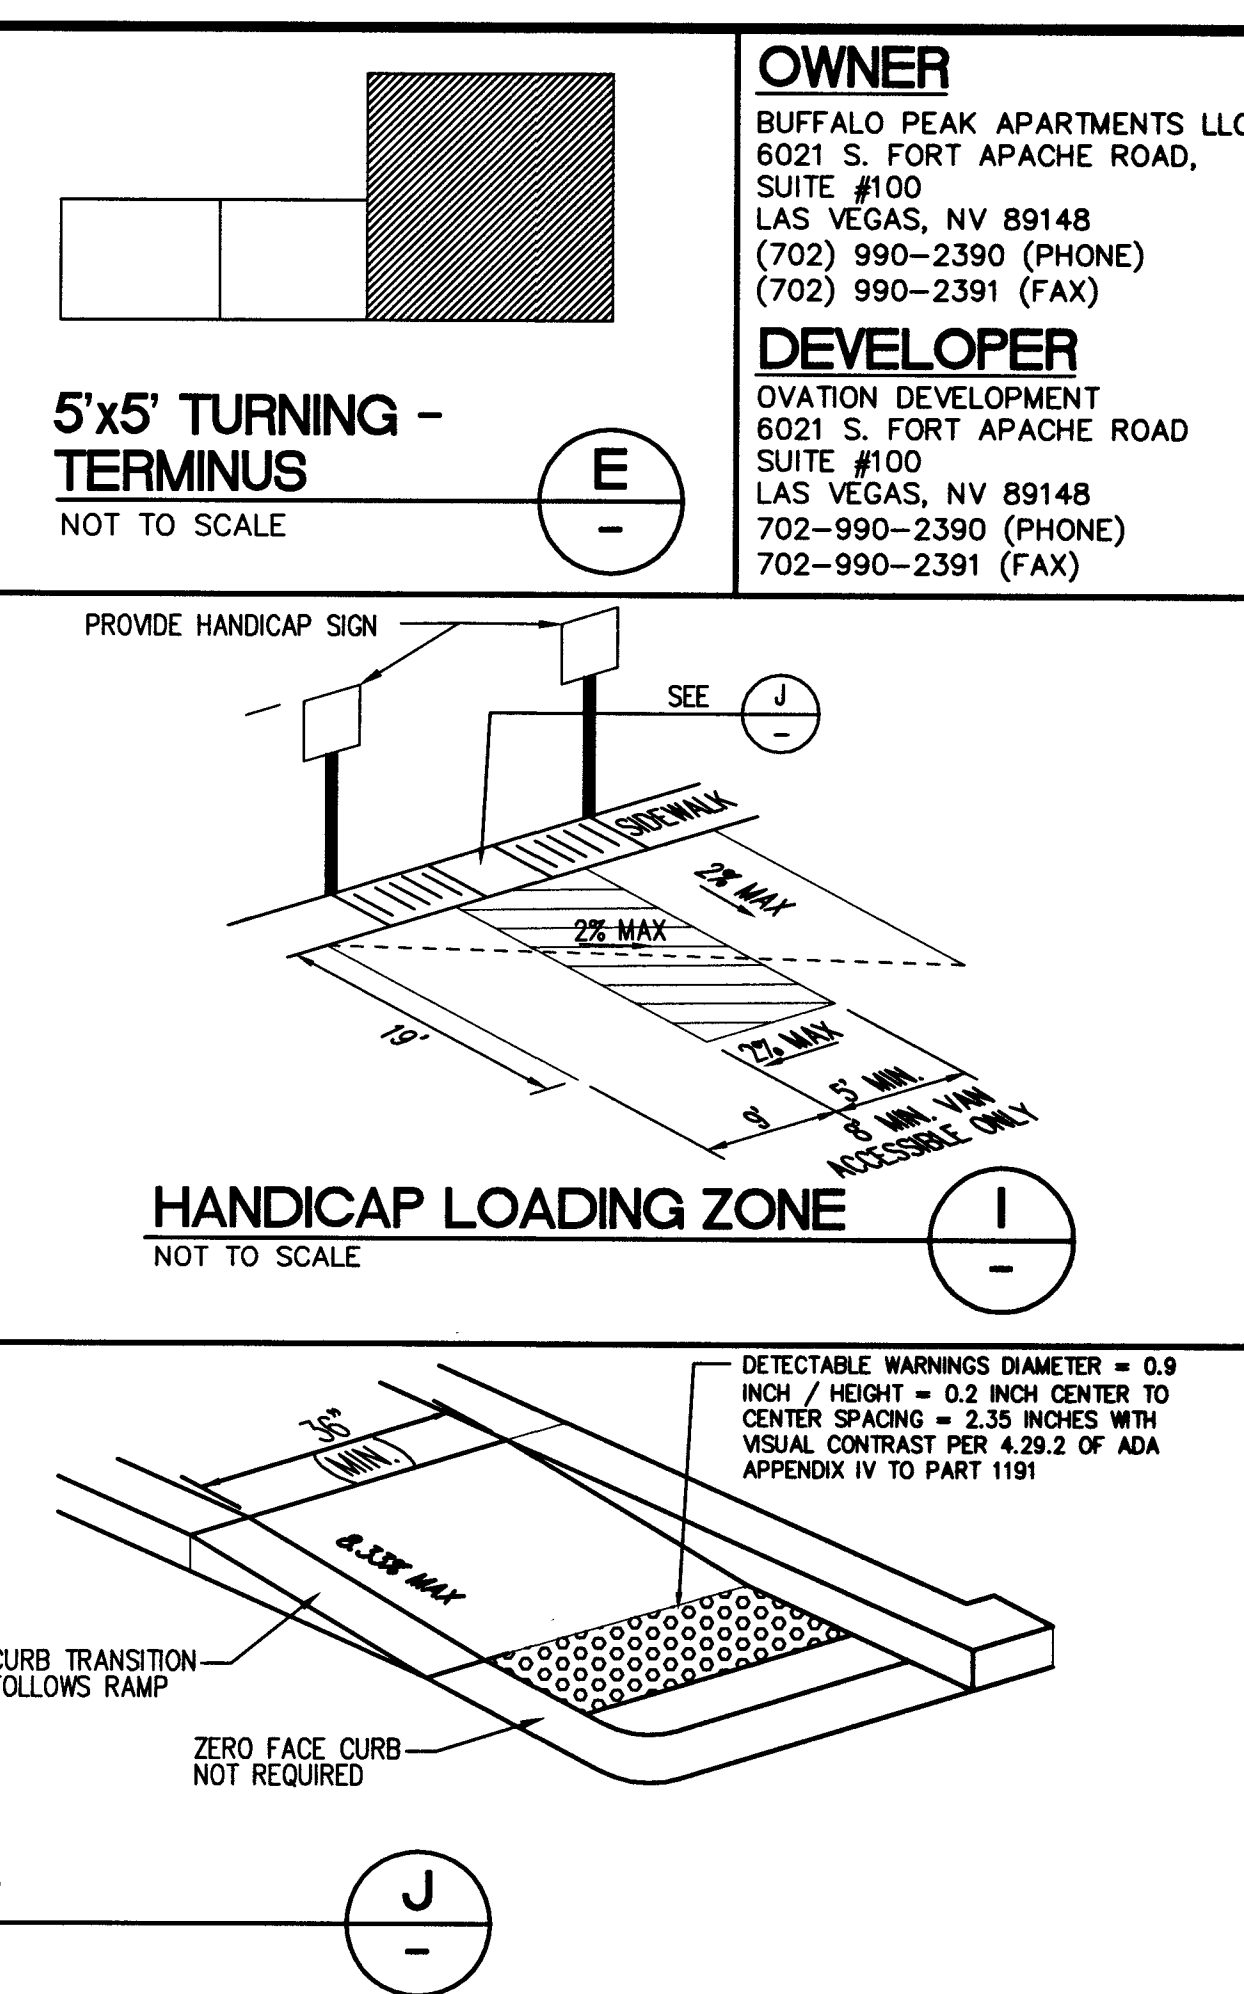
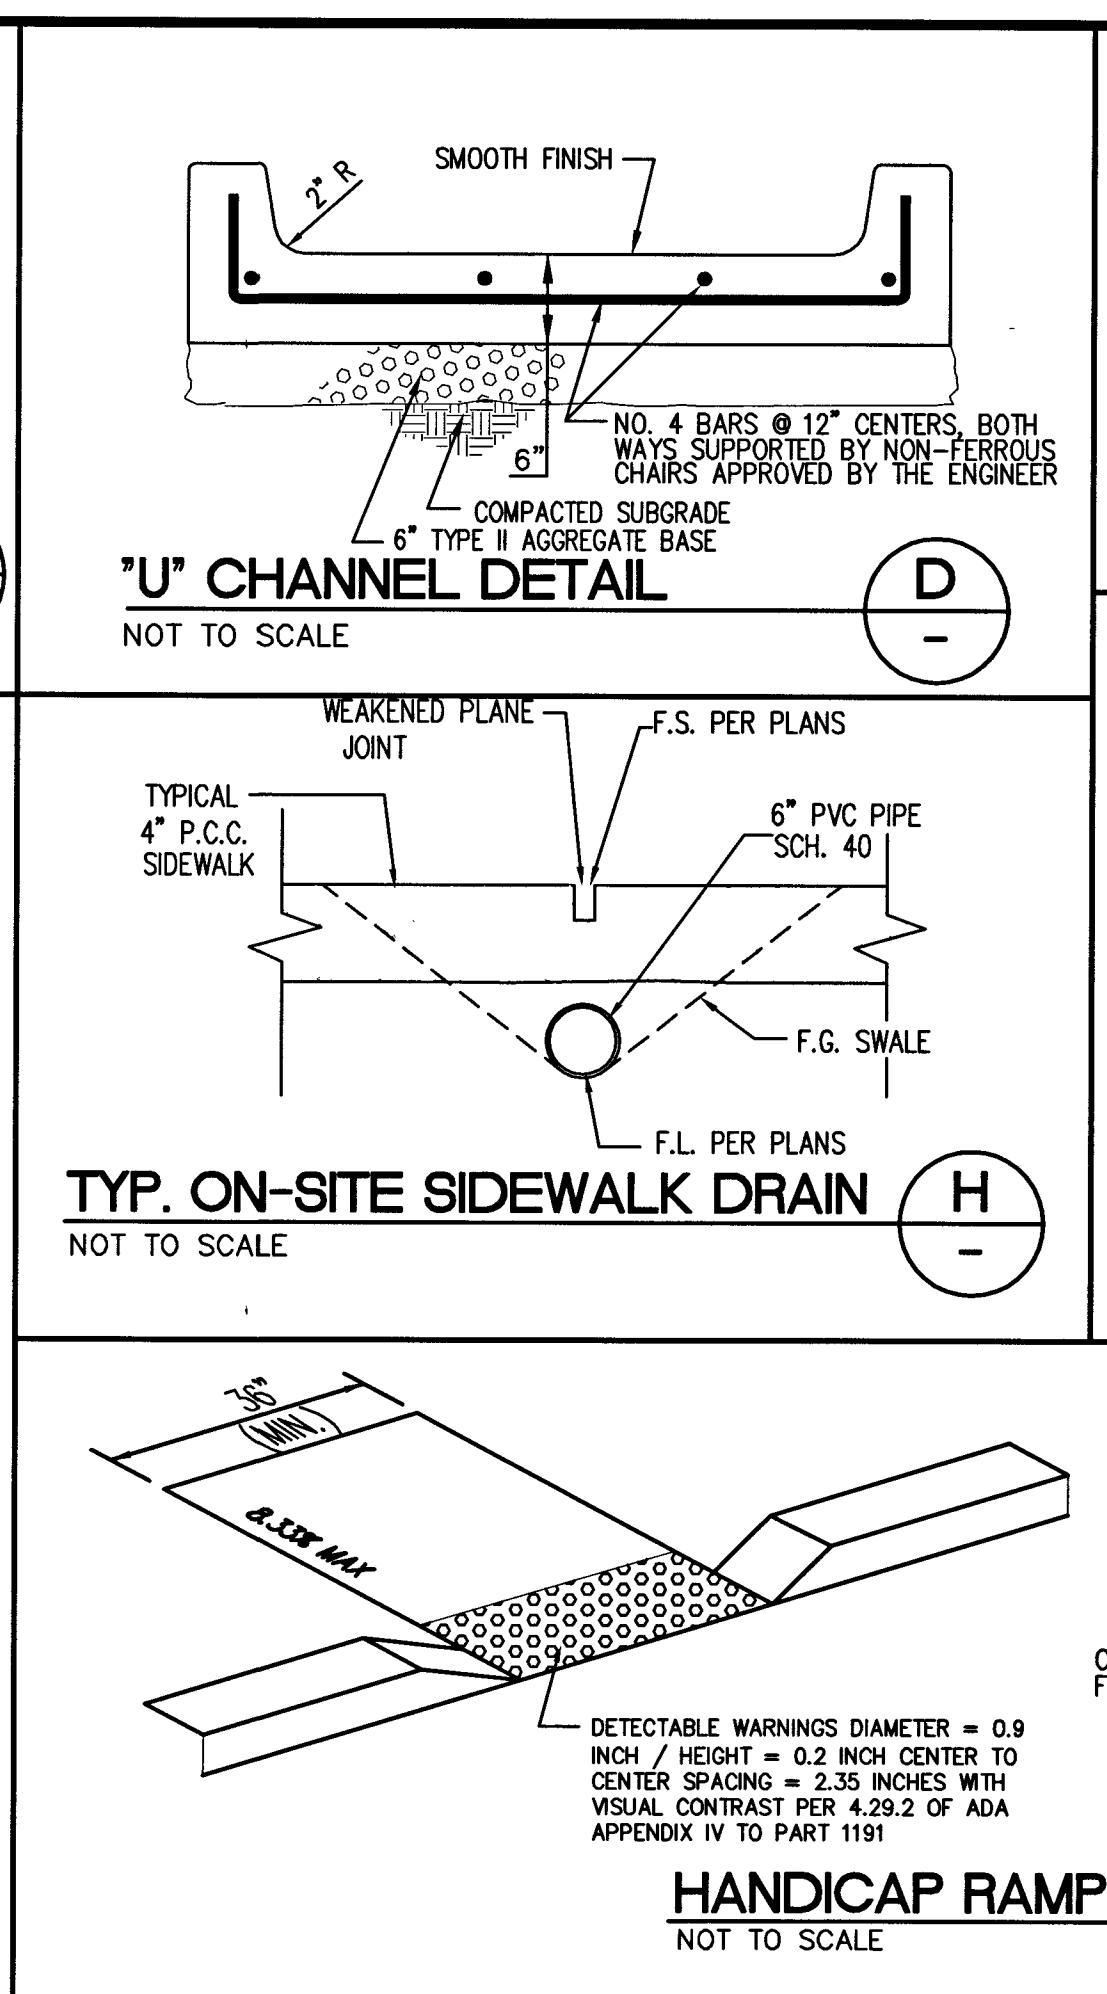
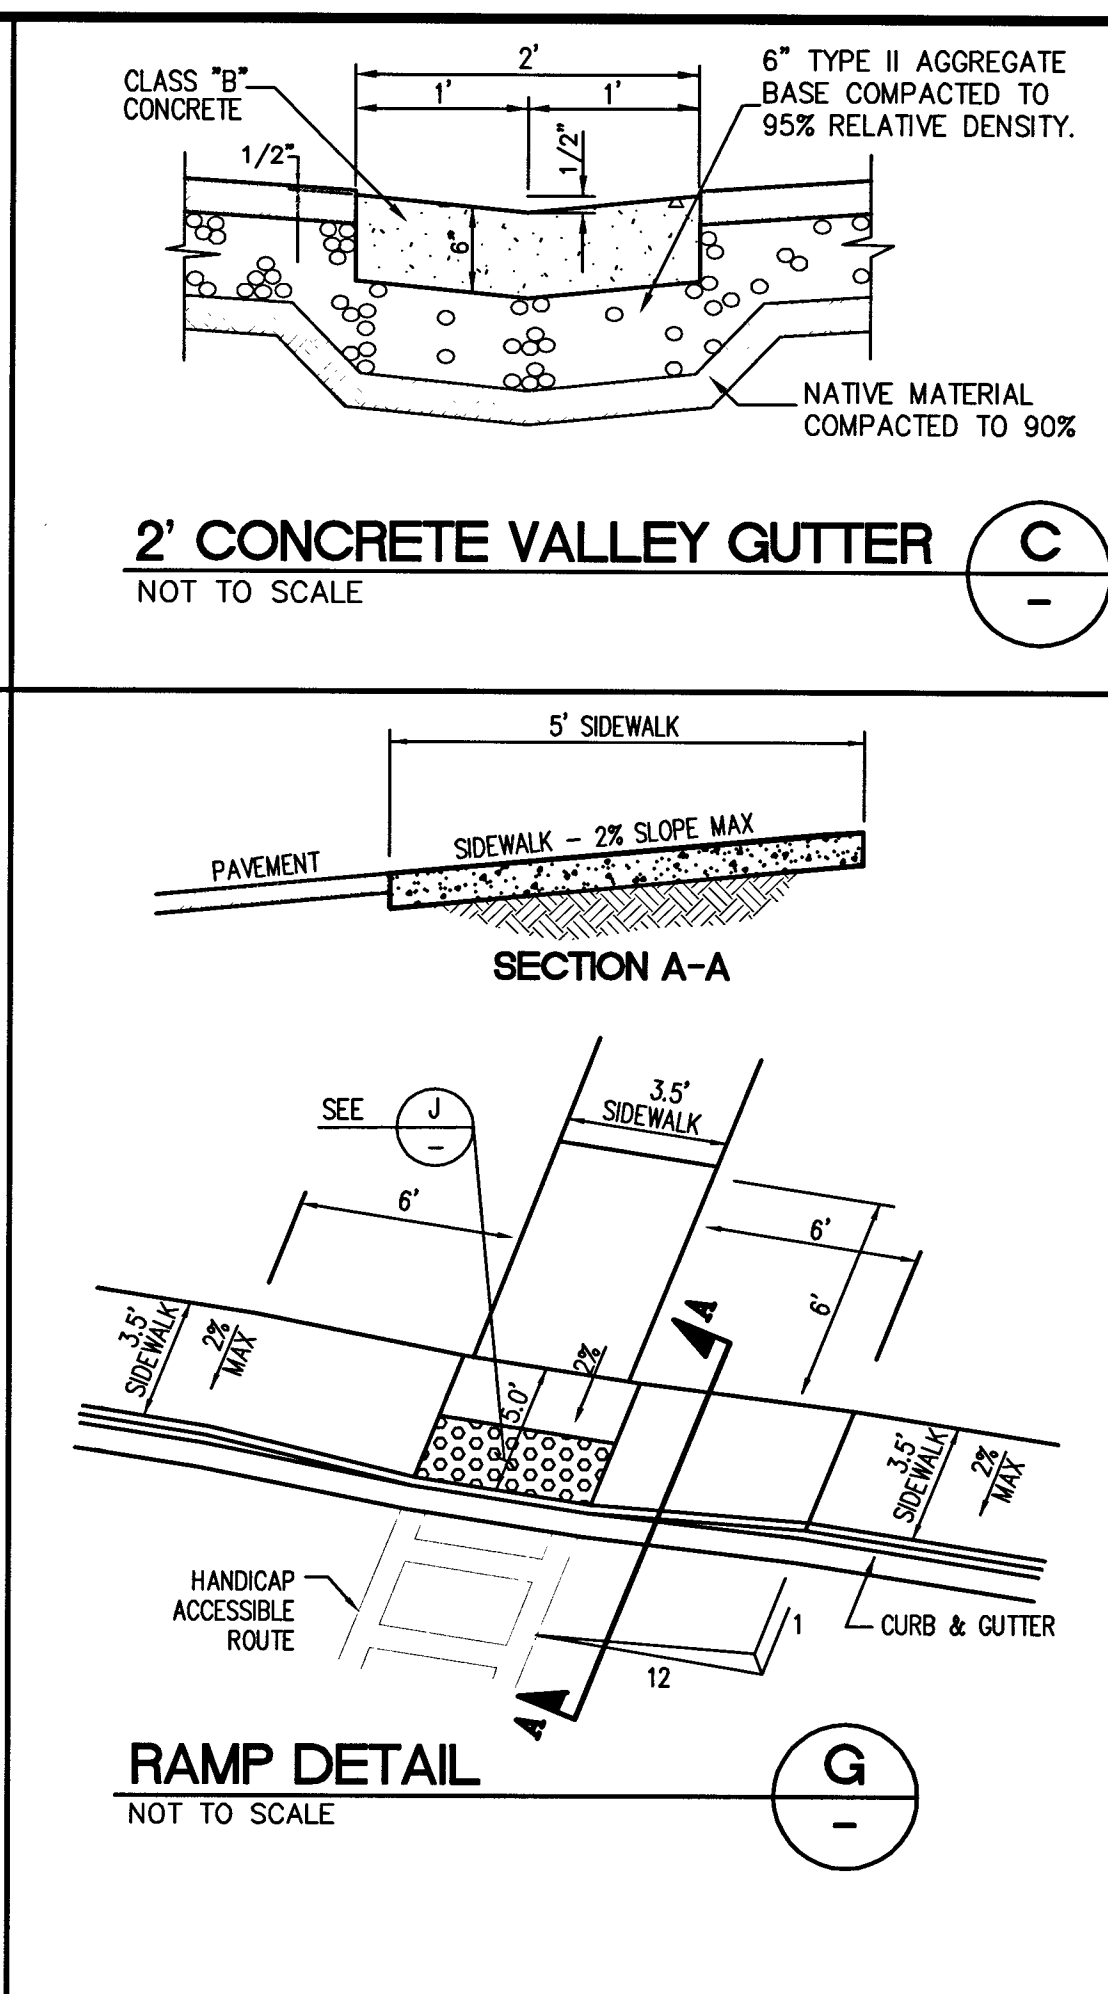
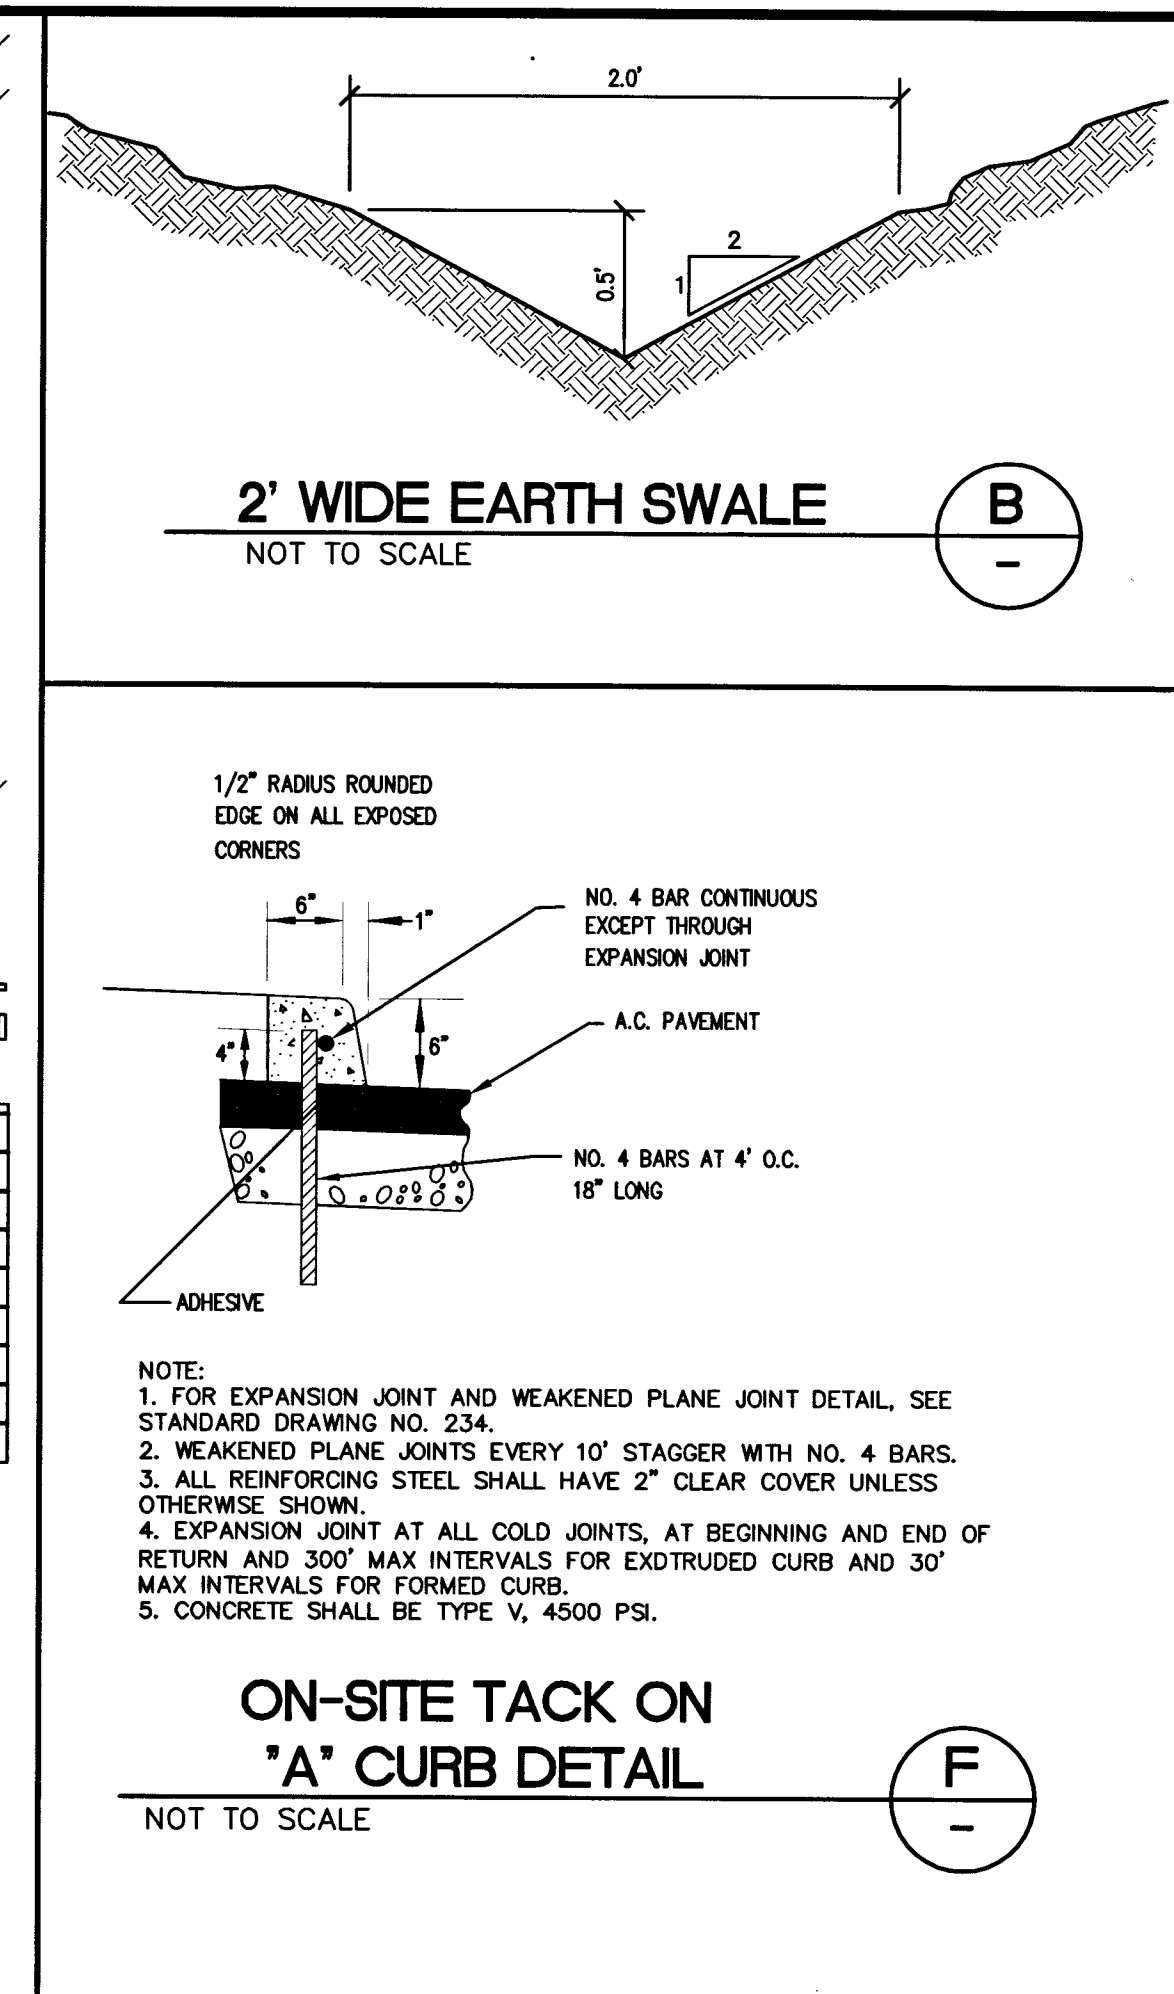


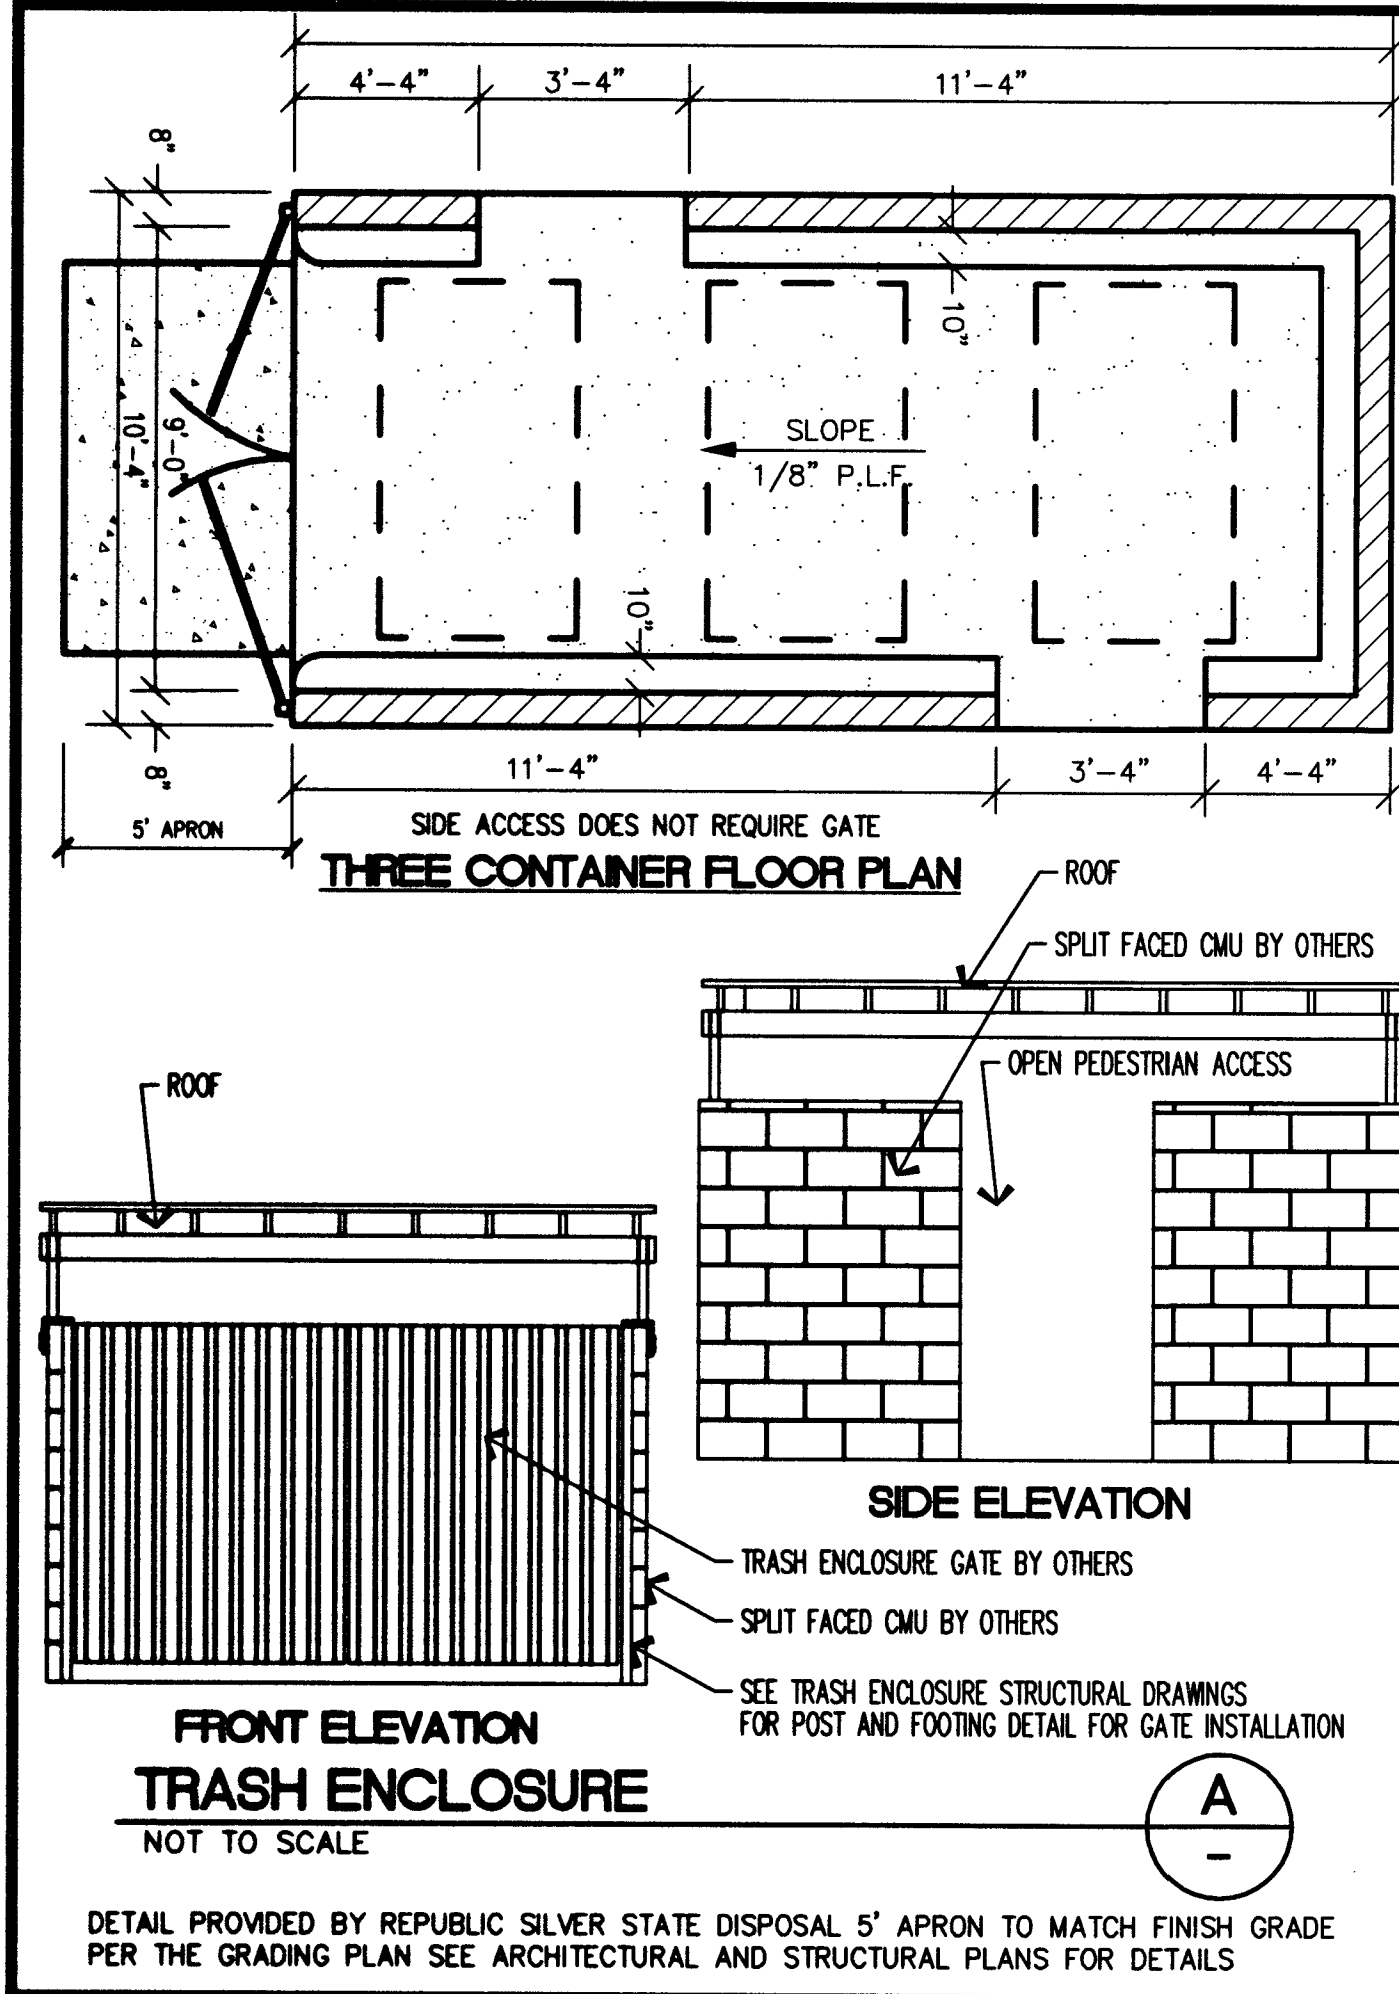

OWNER
BUFFALO PEAK APARTMENTS LLC
6021 S. FORT APACHE ROAD,
SUITE #100
LAS VEGAS, NV 89148
(702) 990-2390 (PHONE)
(702) 990-2391 (FAX)

DEVELOPER
OVATION DEVELOPMENT
6021 S. FORT APACHE ROAD
SUITE #100
LAS VEGAS, NV 89148
(702) 990-2390 (PHONE)
(702) 990-2391 (FAX)

DETAIL SHEET
BUFFALO-PEAK APARTMENTS
CITY OF LAS VEGAS, NEVADA

Impulse
Civil Engineering & Planning

3 of 19
SHEET

CLV# 107V5035
H#57782