
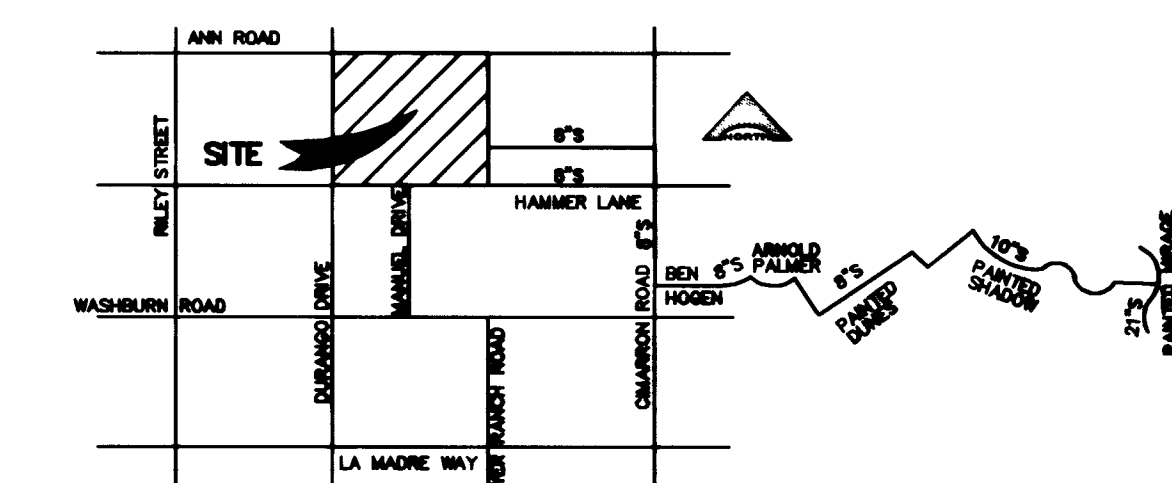
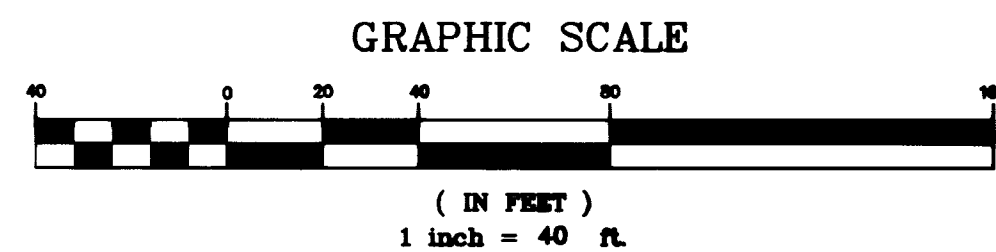


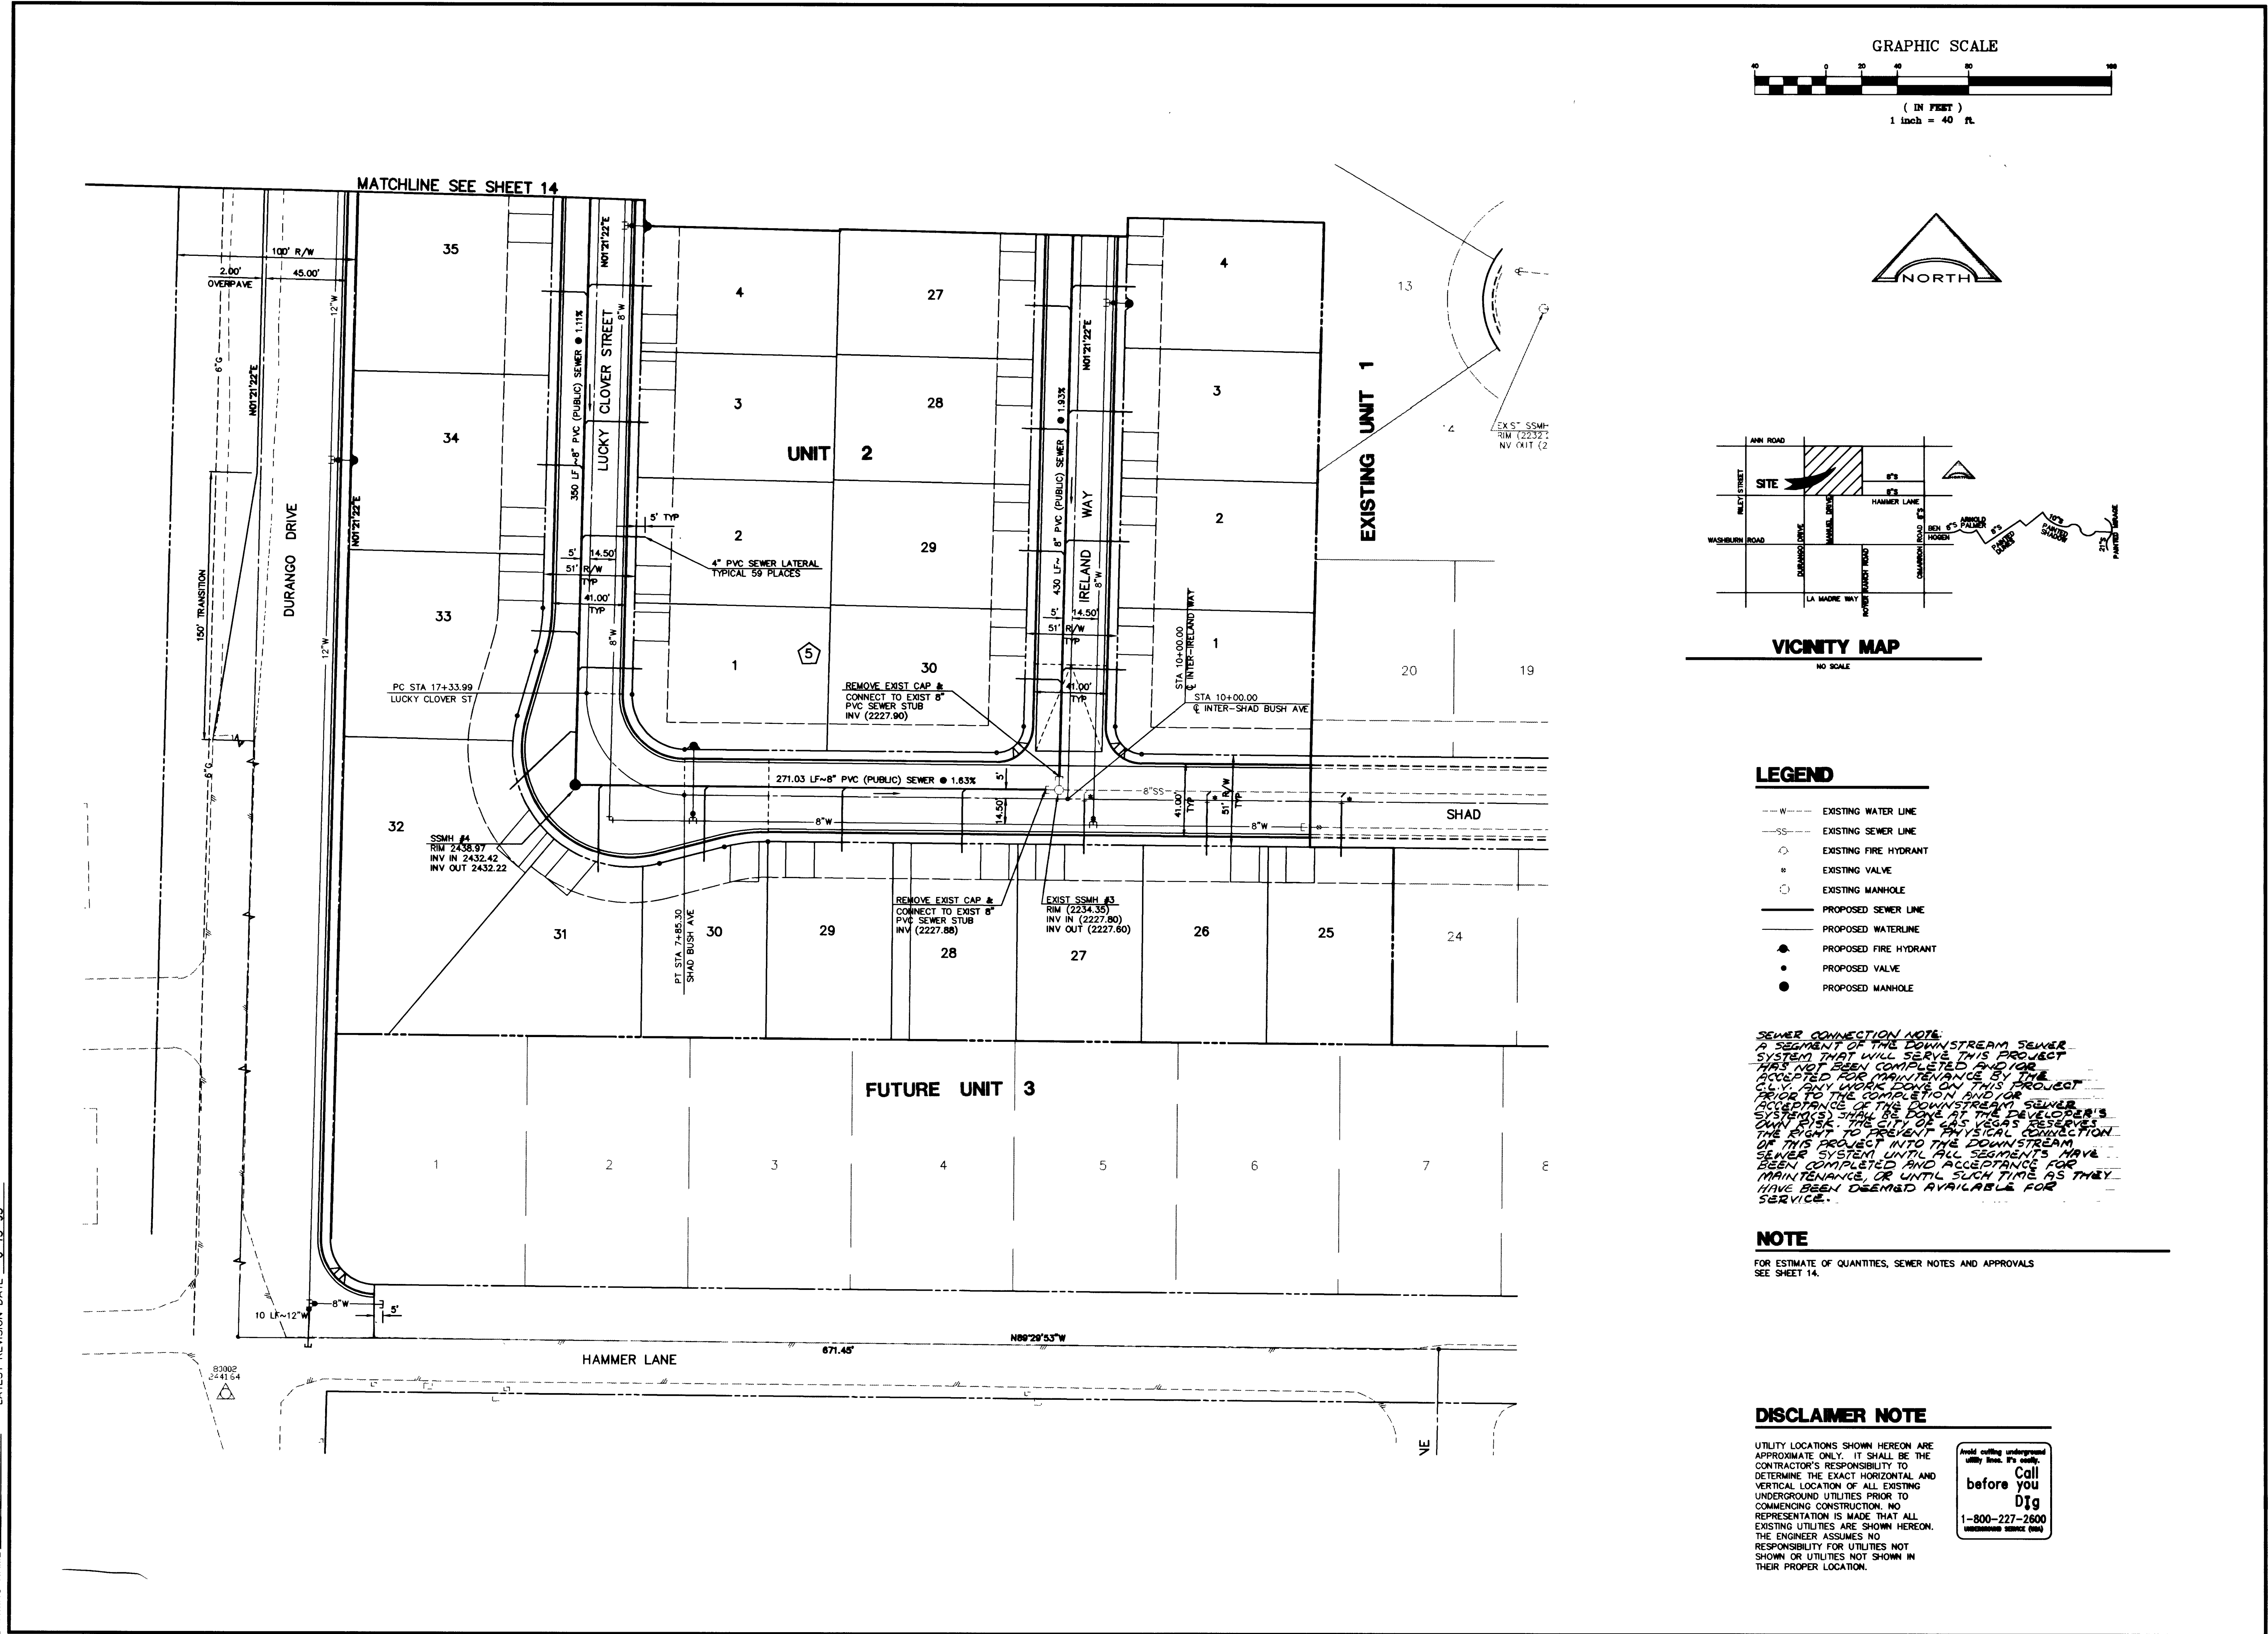

VICINITY MAP
NO SCALE

LEGEND

- W --- EXISTING WATER LINE
- SS --- EXISTING SEWER LINE
- EXISTING FIRE HYDRANT
- EXISTING VALVE
- EXISTING MANHOLE
- PROPOSED SEWER LINE
- PROPOSED WATERLINE
- PROPOSED FIRE HYDRANT
- PROPOSED VALVE
- PROPOSED MANHOLE

SEWER CONNECTION NOTE:
A SEGMENT OF THE DOWNSTREAM SEWER SYSTEM THAT WILL SERVE THIS PROJECT HAS NOT BEEN COMPLETED AND FOR ACCEPTANCE FOR MAINTENANCE BY THE CITY OF LAS VEGAS, THE DEVELOPER'S OBLIGATION TO PROVIDE PHYSICAL CONNECTION OF THIS PROJECT INTO THE DOWNSTREAM SEWER SYSTEM UNTIL ALL SEGMENTS HAVE BEEN COMPLETED AND ACCEPTANCE FOR MAINTENANCE OR UNTIL SUCH TIME AS THEY HAVE BEEN DEEMED AVAILABLE FOR SERVICE.


NOTE

FOR ESTIMATE OF QUANTITIES, SEWER NOTES AND APPROVALS SEE SHEET 14.

DISCLAIMER NOTE

UTILITY LOCATIONS SHOWN HEREON ARE APPROXIMATE ONLY. IT SHALL BE THE CONTRACTOR'S RESPONSIBILITY TO DETERMINE THE EXACT HORIZONTAL AND VERTICAL LOCATION OF ALL EXISTING UNDERGROUND UTILITIES PRIOR TO COMMENCING CONSTRUCTION. NO REPRESENTATION IS MADE THAT ALL EXISTING UTILITIES ARE SHOWN HEREON. THE ENGINEER ASSUMES NO RESPONSIBILITY FOR UTILITIES NOT SHOWN OR UTILITIES NOT SHOWN IN THEIR PROPER LOCATION.

Avoid cutting underground utility lines. It's costly.
before you Dig
1-800-227-2600
www.callbeforeyoudig.com

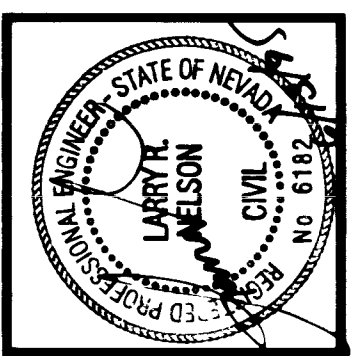

DESIGNED BY: PK	DRAWN BY: JSS/PH	CHD BY:
JOB NUMBER: 218-055-942	DATE: 12-5-94	
NO.	REVISION	DATE APPL.

L. R. NELSON CONSULTING ENGINEERS, INC.
3035 East Patrick Lane Suite 9
Las Vegas, Nevada 89120
(702) 798-7978
(702) 451-2296 FAX

• STRUCTURAL
• CIVIL
• SURVEY

SEWER PLAN - SOUTH
CANYON CREEK WEST
UNIT 2
ROBERT V. JONES, CORP.
CITY OF LAS VEGAS

NEVADA

SHEET NUMBER
15
OF 18 SHEETS

8143

11-20-111

218-055-942

307Y-4385-2

