

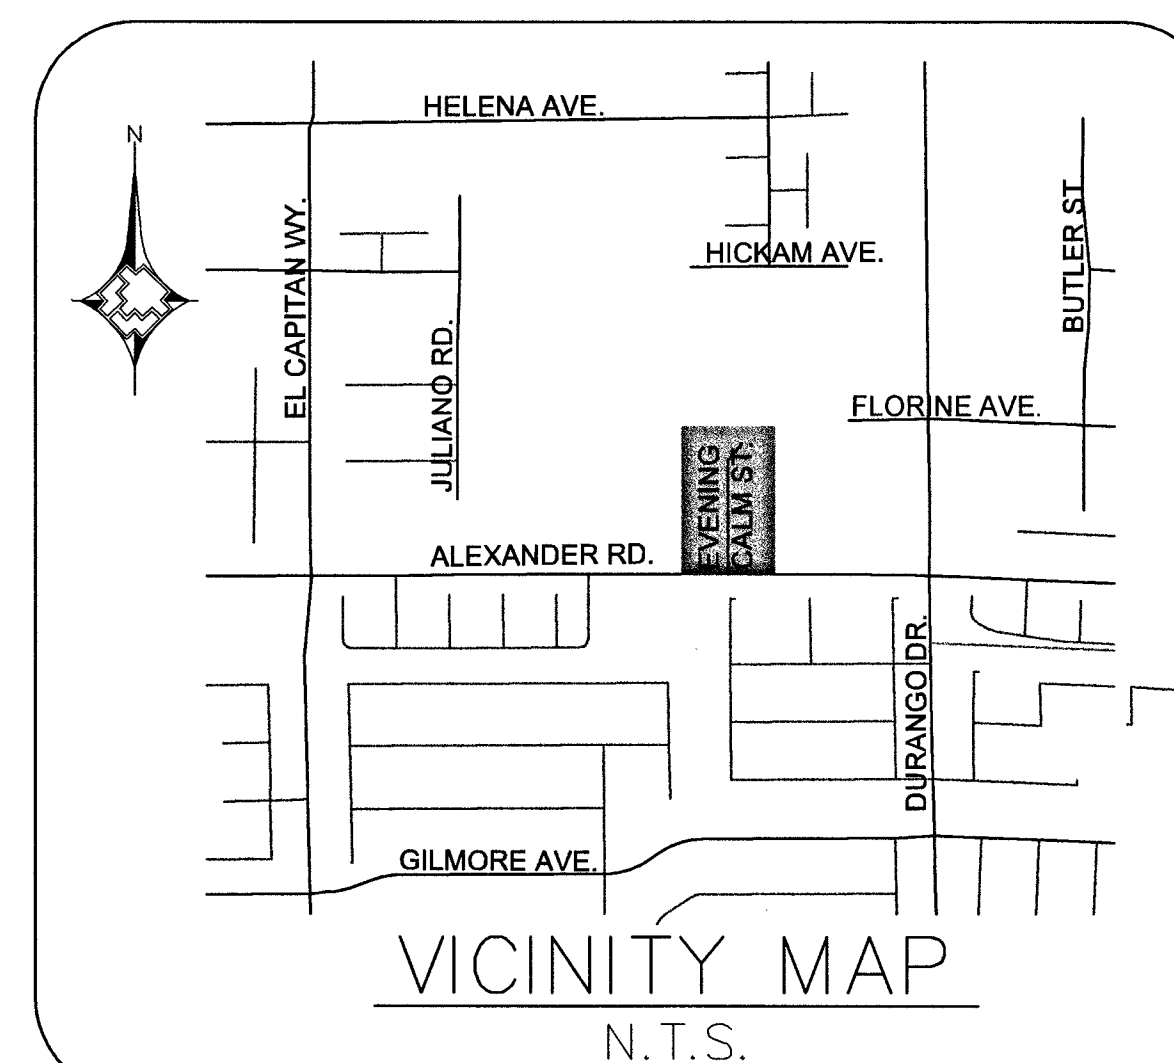


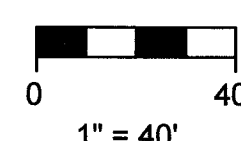

LEGEND:

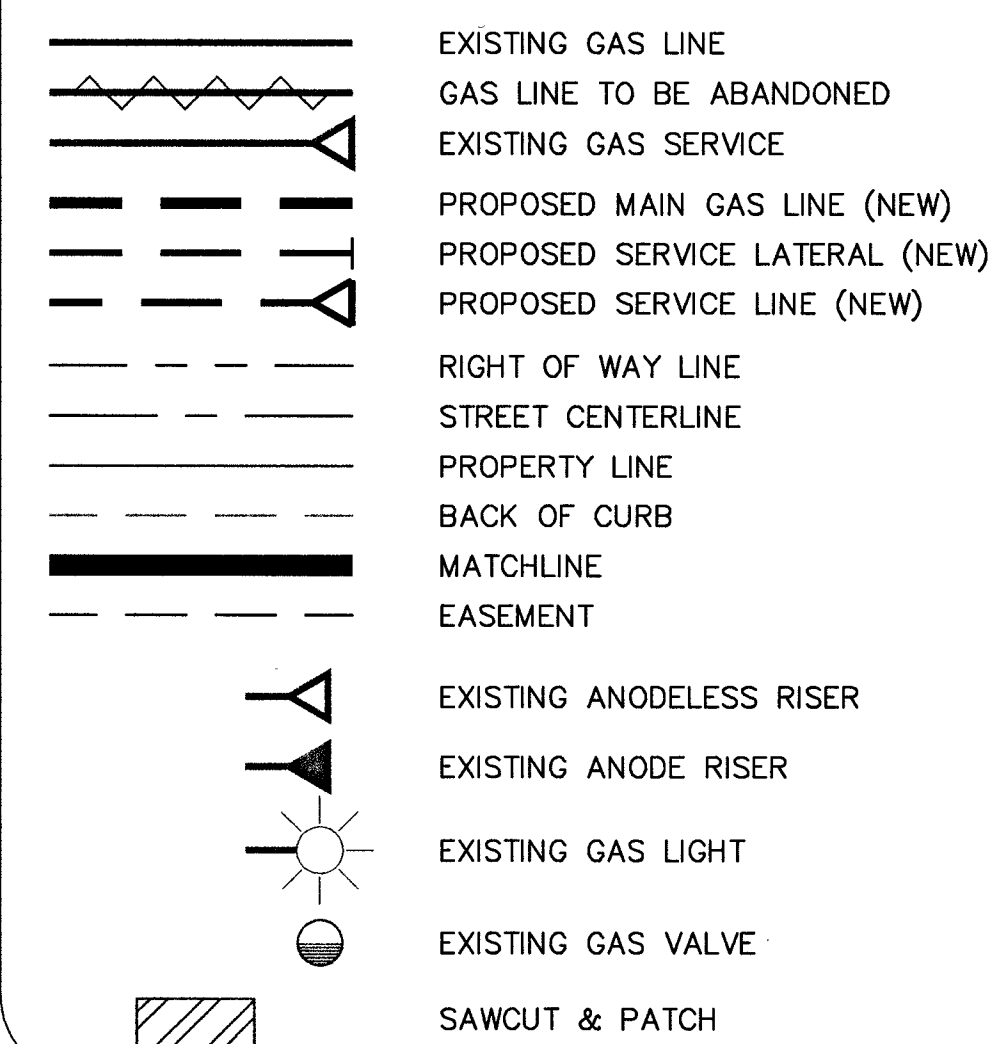

PROPOSED FACILITIES:

- ① PROP. 2" PE MAIN
- ② PROP. 2" PE CAP (140-3060)
- ③ PROP. 4" X 2" HVTT (160-8174)

RTC NOTES:

PAVEMENT REPAIR SHALL CONFORM TO RTC
STANDARD(S):

- | | |
|----|-------|
| A1 | 500.5 |
| A2 | 503 |

[illegible]