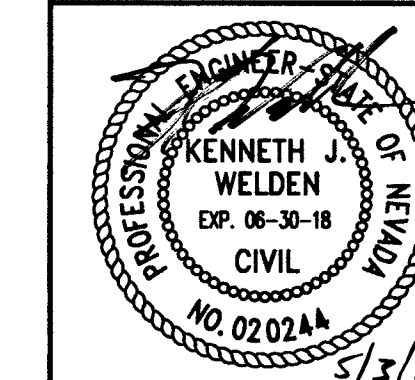
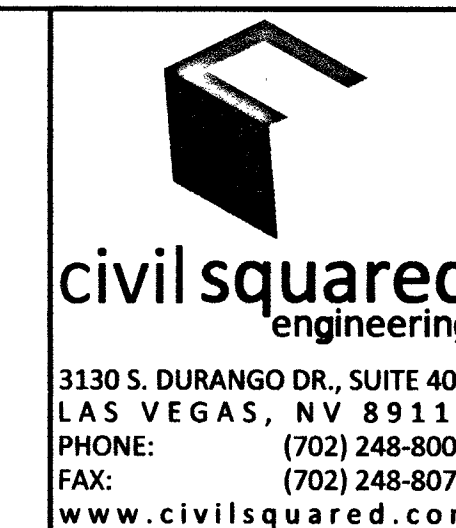


[illegible]

APN: 162-03-110-068




ALLEY EXHIBIT

DATE:	04/02/15
JOB NUMBER:	4185
DESIGNED:	Y. YANCEY, P.E.
DRAWN:	J. MARTINEZ JR.
CHECKED:	J. YANCEY, P.E.
SHEET NUMBER	

C9.01

SHEET 9 OF 9

10716395

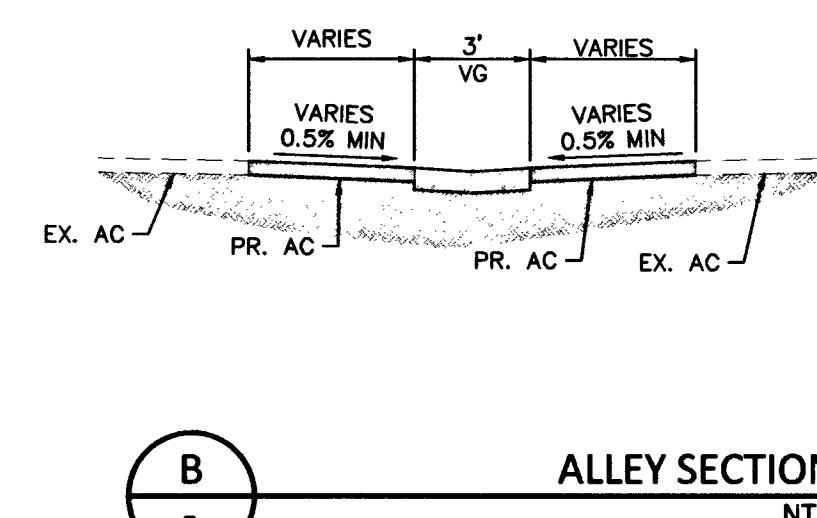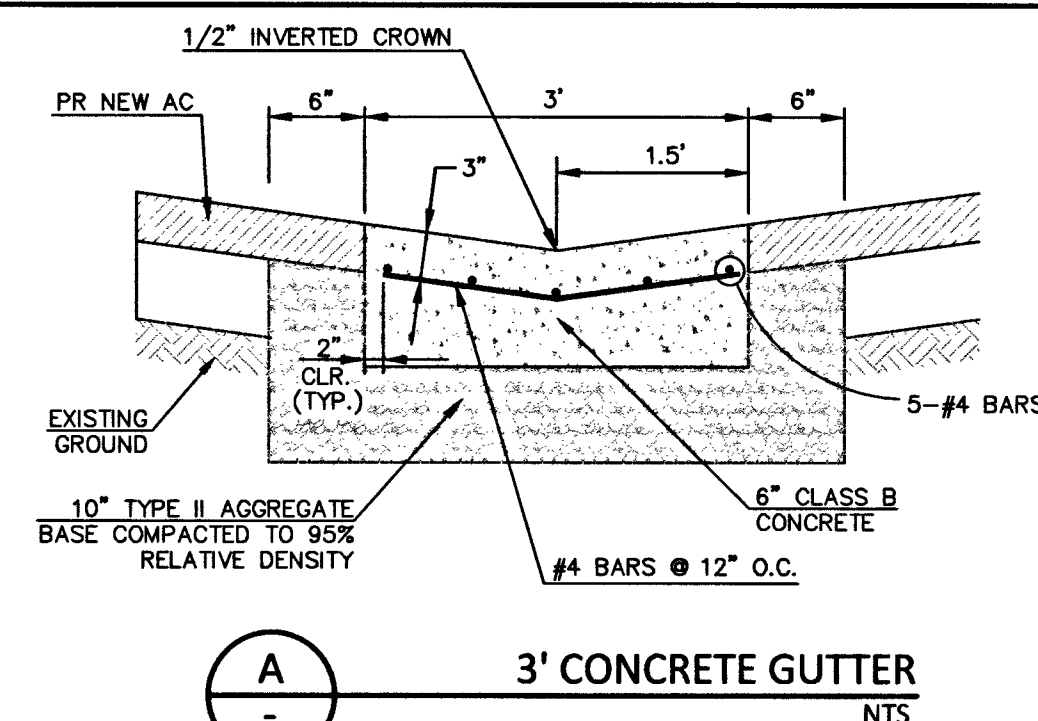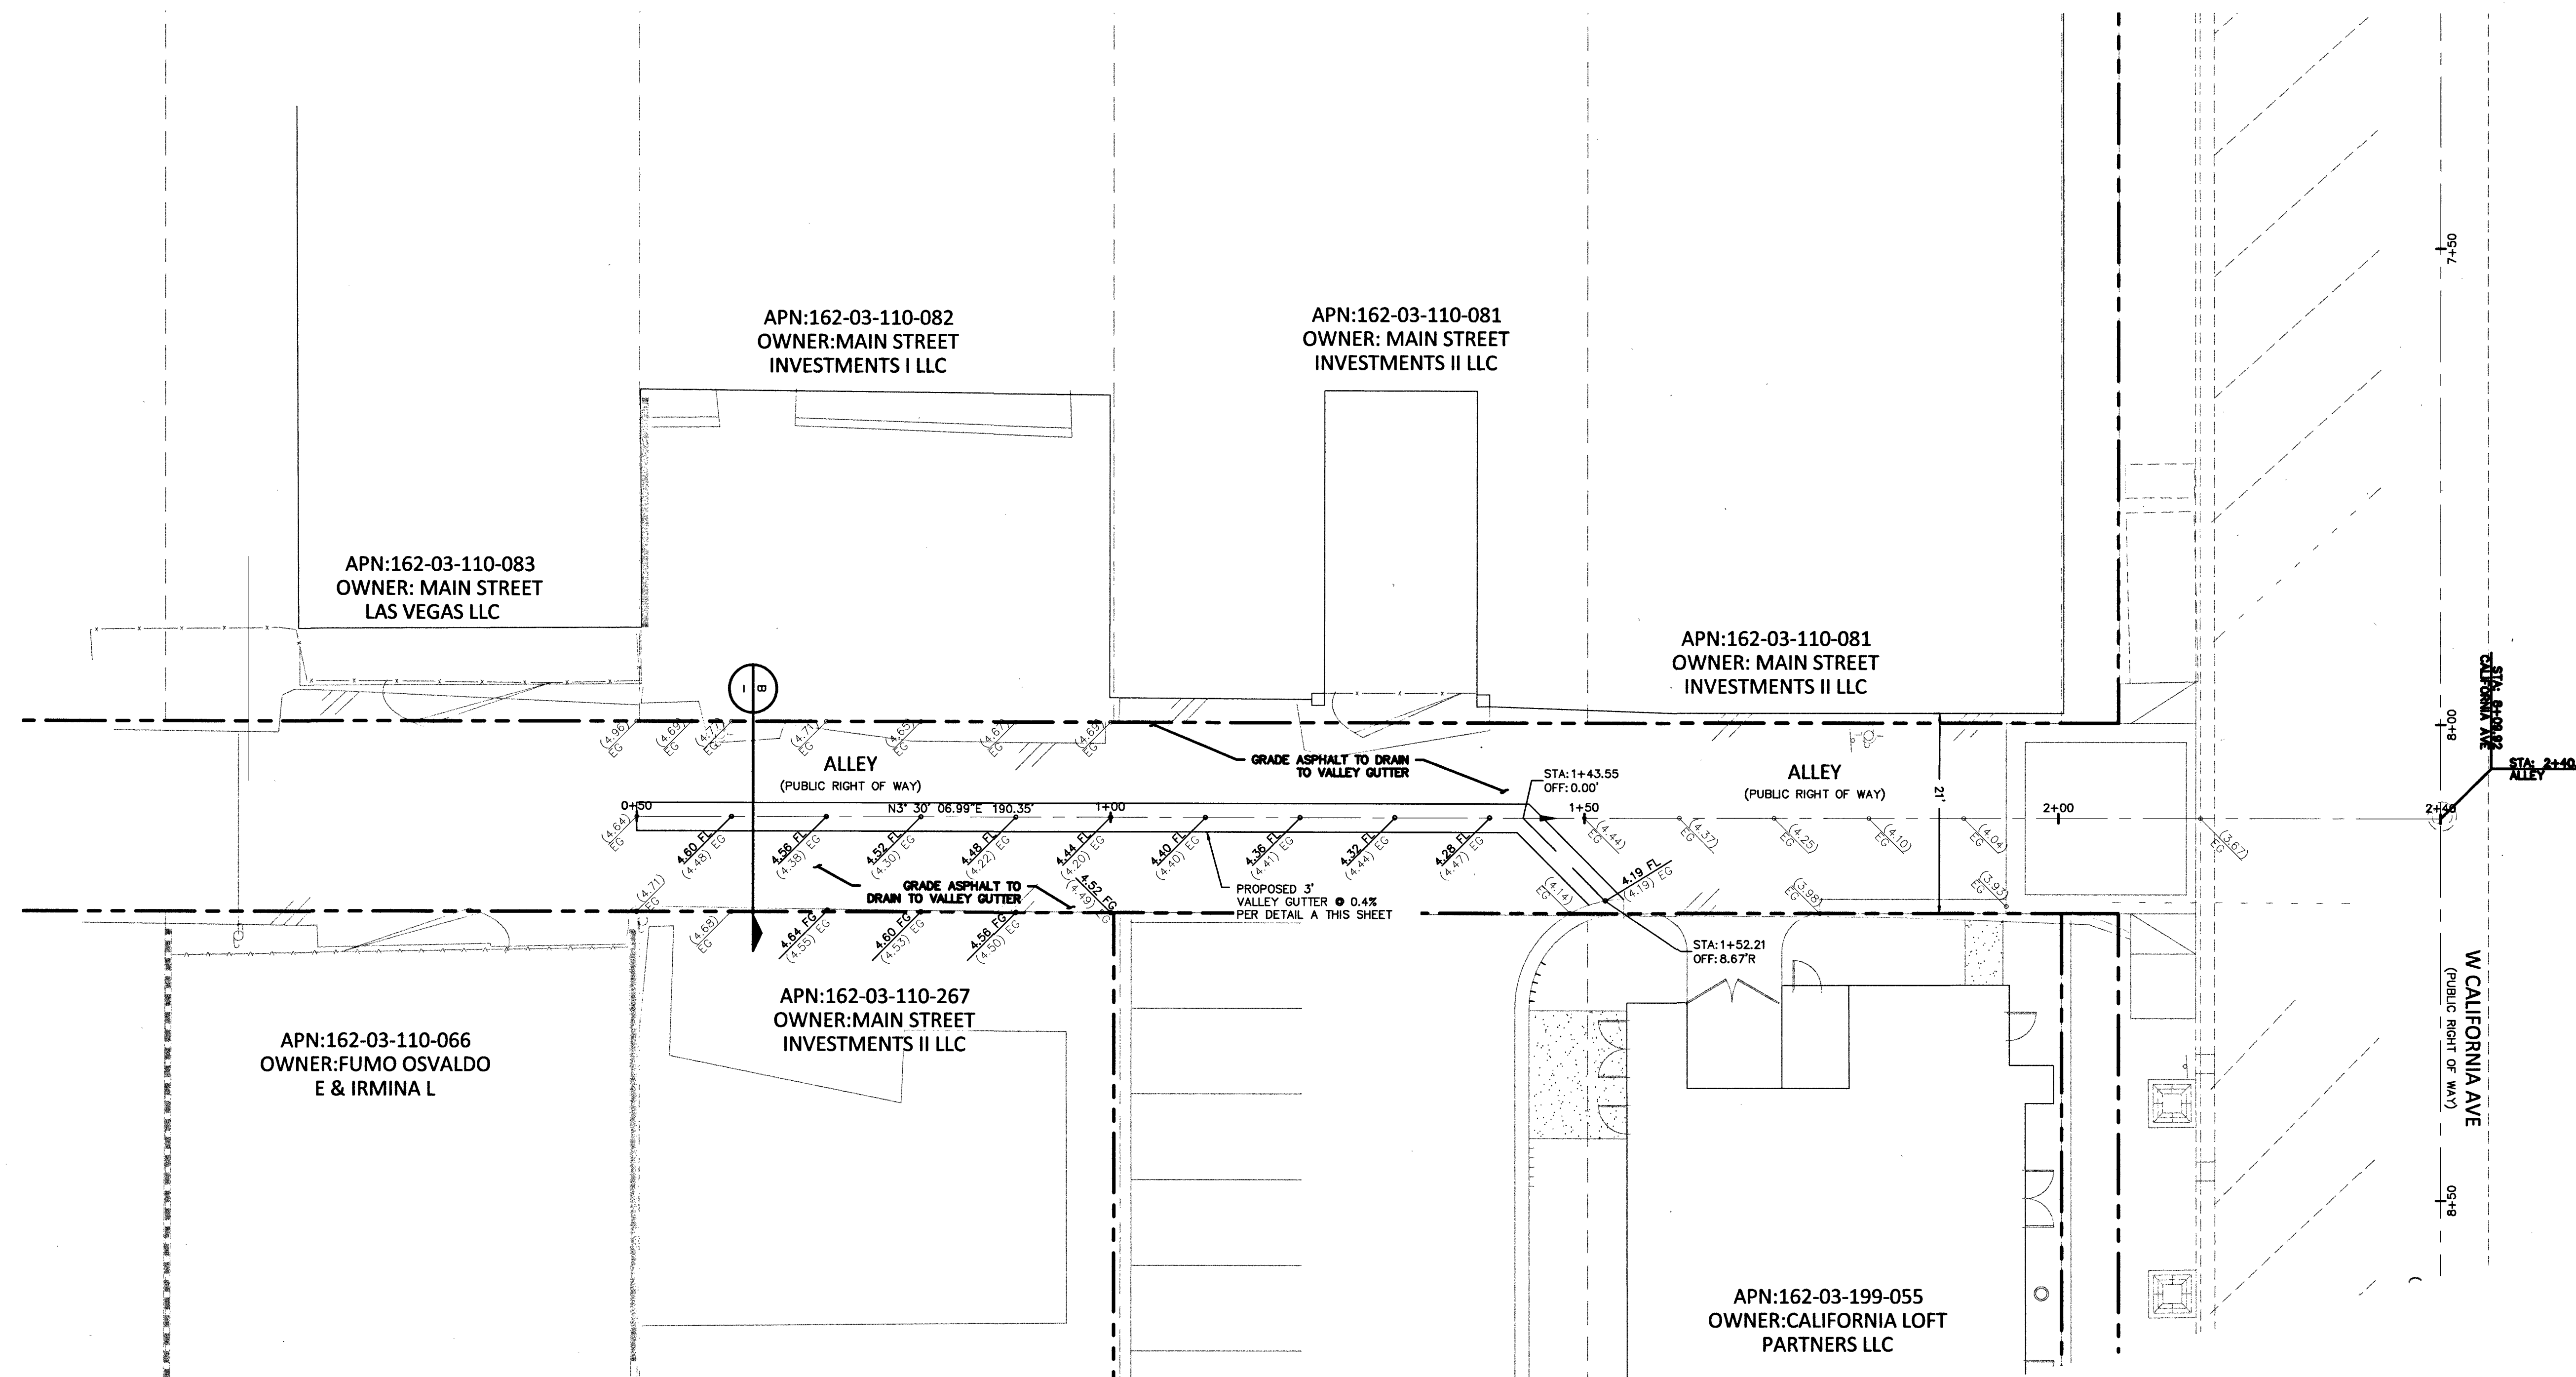

AVOID HITTING UNDERGROUND TRAFFIC SIGNALS AND STREET LIGHT SYSTEMS. IT'S COSTLY.  CALL BEFORE YOU DO UNDERGROUND WORK	AVOID POWER LINES. IT'S COSTLY.  CALL BEFORE YOU DO OVERHEAD WORK	AVOID CUTTING UNDERGROUND UTILITY LINES. IT'S COSTLY. CALL  OR 1-800-227-2600
©2004 Call Before You Dig. All rights reserved. 811 is a registered trademark of the National Underground Utility Marking Council.		

CIVIL SQUARED ENGINEERING ASSUMES NO RESPONSIBILITY FOR EXISTING UTILITY LOCATIONS AND ELEVATIONS. THE UTILITIES SHOWN ON THIS DRAWING HAVE BEEN PLOTTED FROM THE BEST AVAILABLE INFORMATION. IT IS, HOWEVER, THE CONTRACTOR'S RESPONSIBILITY TO FIELD VERIFY THE LOCATION AND ELEVATION OF ALL UTILITIES PRIOR TO THE COMMENCEMENT OF ANY CONSTRUCTION. CONTRACTOR TO FIELD VERIFY ALL EXISTING SITE CONDITIONS PRIOR TO CONSTRUCTION. CONTRACTOR MUST BE AWARE OF WHAT IS SHOWN ON THESE DRAWINGS AND WHAT EXISTS IN THE FIELD. THE CONTRACTOR IS TO NOTIFY THE ARCHITECT OR ENGINEER IMMEDIATELY,

LEGEND	EXISTING	PROPOSED	EXISTING	PROPOSED			
	(0.00%)	0.00%	SLOPE		AC PAVEMENT	PL-RIGHT-OF-WAY	
	(0.00)	XX →	ELEVATION TAG		6" TYPE "A" CURB	PL-ADJACENT CENTERLINE	
	①	②	STORM MANHOLE		24" TYPE "C" CURB & GUTTER	EASEMENT LINE	
		DROP INLET		30" ROLL CURB		FLOW LINE	
	-OO-	CONTOUR				SAWCUT LINE	
		RETAINING WALL					
		SCREEN WALL					

H# 58658