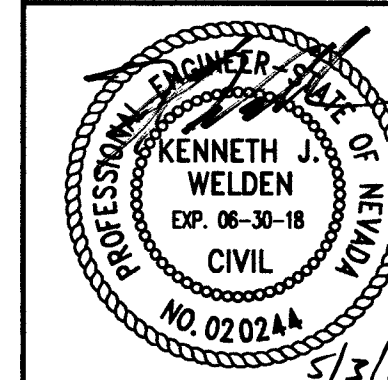
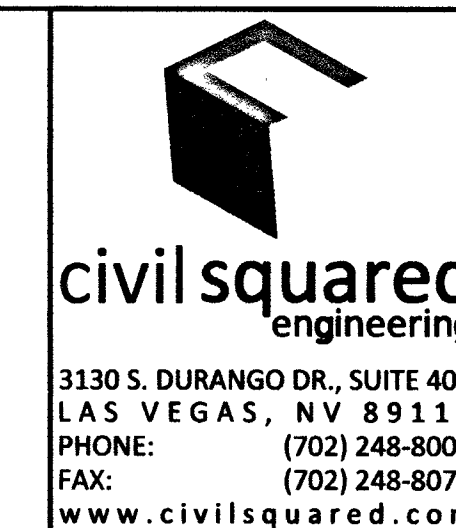


[illegible]

APN: 162-03-110-068




ALLEY EXHIBIT

DATE:	04/02/15
JOB NUMBER:	4185
DESIGNED:	Y. YANCEY, P.E.
DRAWN:	J. MARTINEZ JR.
CHECKED:	J. YANCEY, P.E.
SHEET NUMBER	

C9.01

SHEET 9 OF 9

10716395

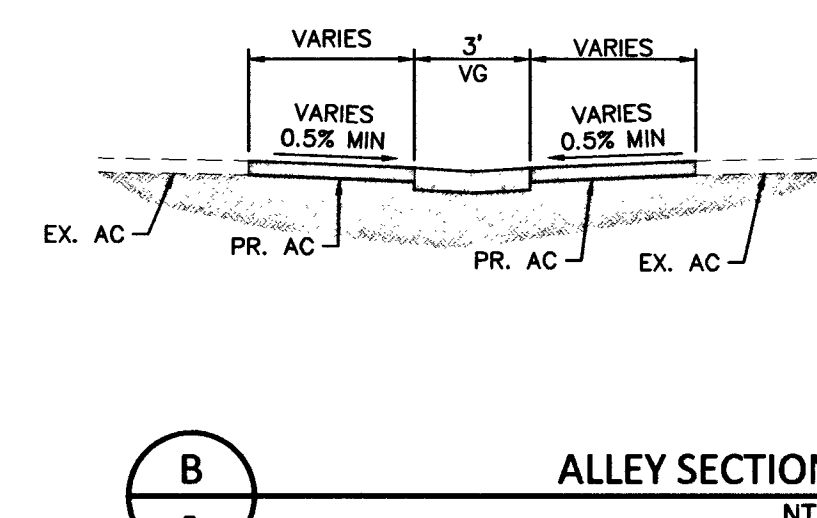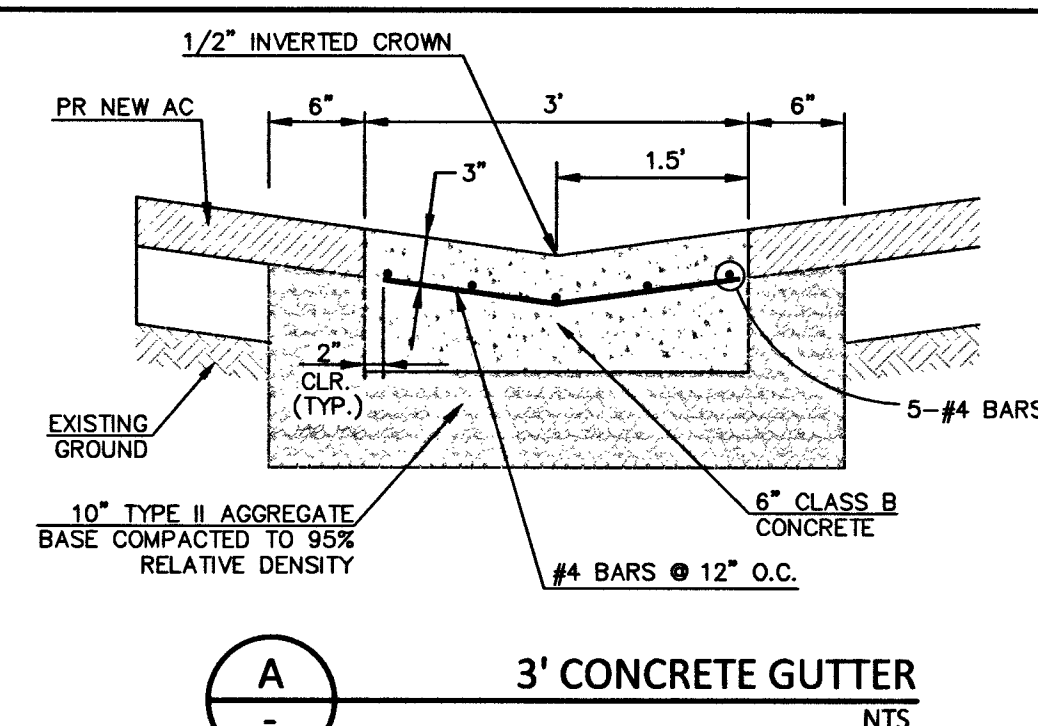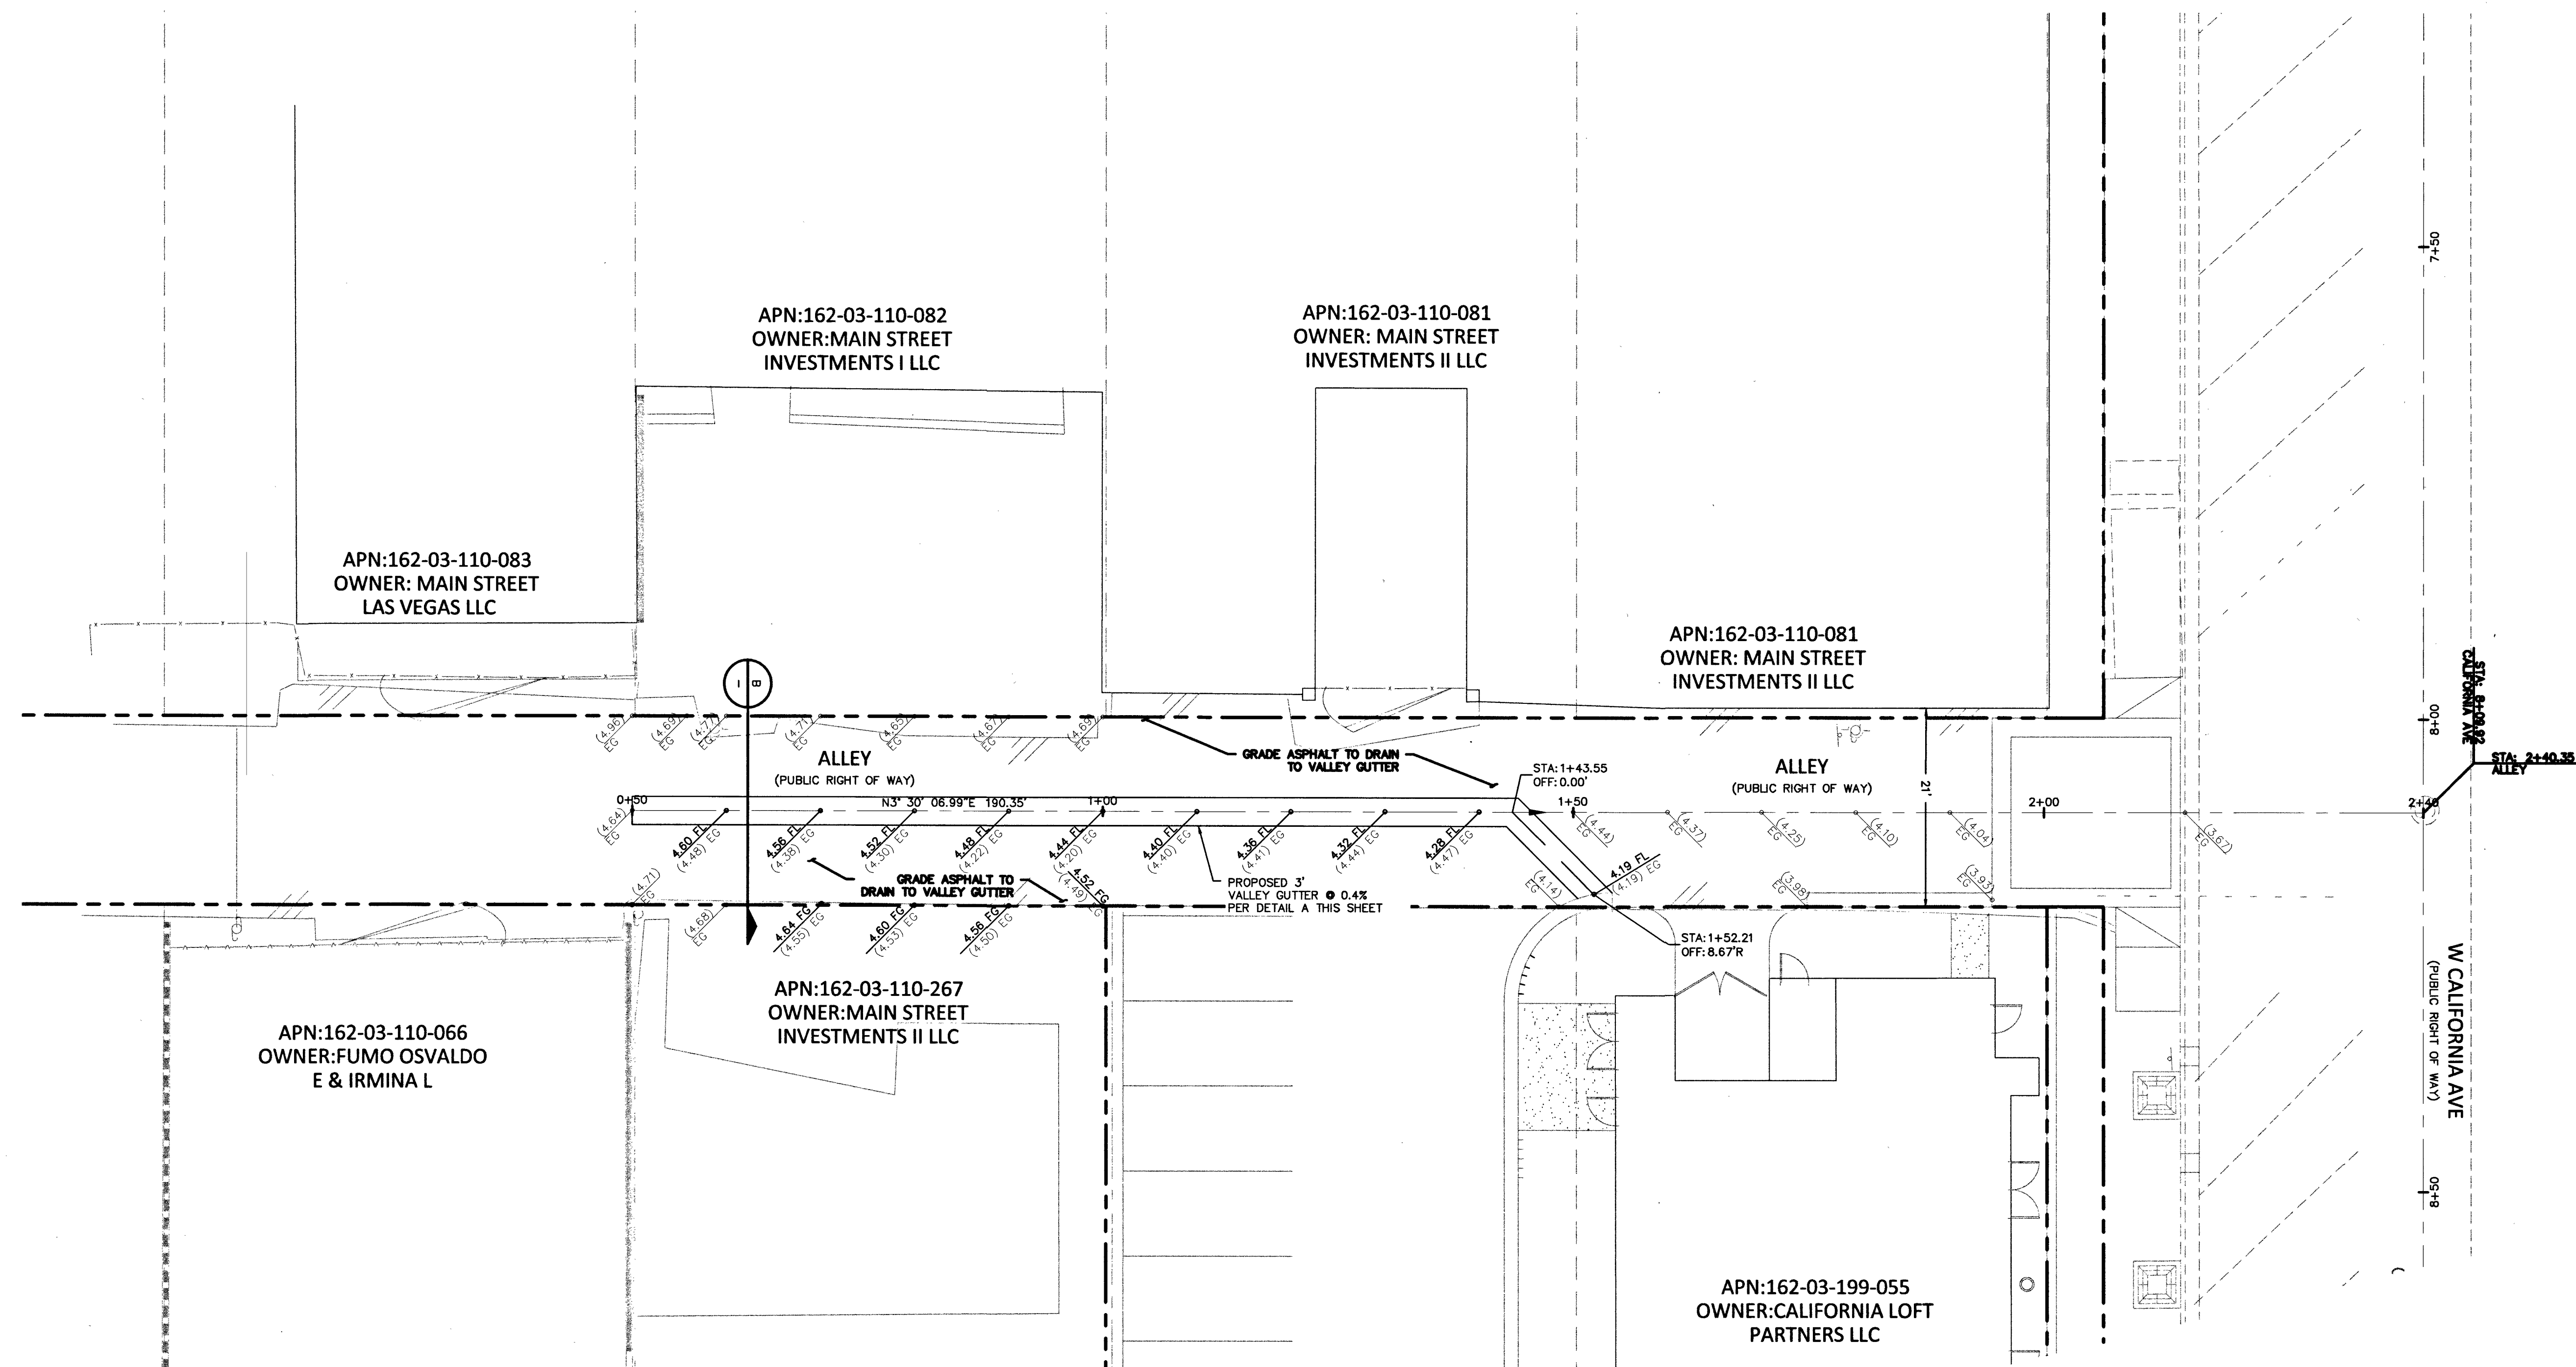

AVOID HITTING UNDERGROUND TRAFFIC SIGNALS AND STREET LIGHT SYSTEMS. IT'S COSTLY.  CALL BEFORE YOU DO UNDERGROUND WORK	AVOID HITTING OVERHEAD POWER LINES. IT'S COSTLY.  CALL BEFORE YOU DO OVERHEAD WORK	AVOID CUTTING UNDERGROUND UTILITY LINES. IT'S COSTLY. CALL  OR 1-800-227-2600
CALL 1-702-432-5300 (FREE-OF-CHARGE)	CALL 1-702-227-2929	

CIVIL SQUARED ENGINEERING ASSUMES NO RESPONSIBILITY FOR EXISTING UTILITY LOCATIONS AND ELEVATIONS. THE UTILITIES SHOWN ON THIS DRAWING HAVE BEEN PLOTTED FROM THE BEST AVAILABLE INFORMATION. IT IS, HOWEVER, THE CONTRACTOR'S RESPONSIBILITY TO FIELD VERIFY THE LOCATION AND ELEVATION OF ALL UTILITIES PRIOR TO THE COMMENCEMENT OF ANY CONSTRUCTION. CONTRACTOR TO FIELD VERIFY ALL EXISTING SITE CONDITIONS PRIOR TO CONSTRUCTION. IF A CONFLICT EXISTS BETWEEN WHAT IS SHOWN ON THESE DRAWINGS AND WHAT EXISTS IN THE FIELD, THE CONTRACTOR IS TO NOTIFY THE ARCHITECT OR ENGINEER IMMEDIATELY.

LEGEND	EXISTING		PROPOSED		EXISTING		PROPOSED		 PL—RIGHT-OF-WAY  PL—ADJACENT CENTERLINE EXISTING FLOW LINE SAWTOOTH LINE
	(0.00%)	0.00%	0.00%	0.00%					
	XX	00	SLOPE						
		00	ELEVATION TAG				AC PAVEMENT		
	①	①	STORM MANHOLE				6" TYPE "A" CURB		
	②	②	DROP INLET				24" DRAINAGE CURB & GUTTER		
	00	00	CONTOUR				30" ROLL CURB		
	00	00	RETAINING WALL						
	00	00	SPOT ELEVATION						

H# 58658