

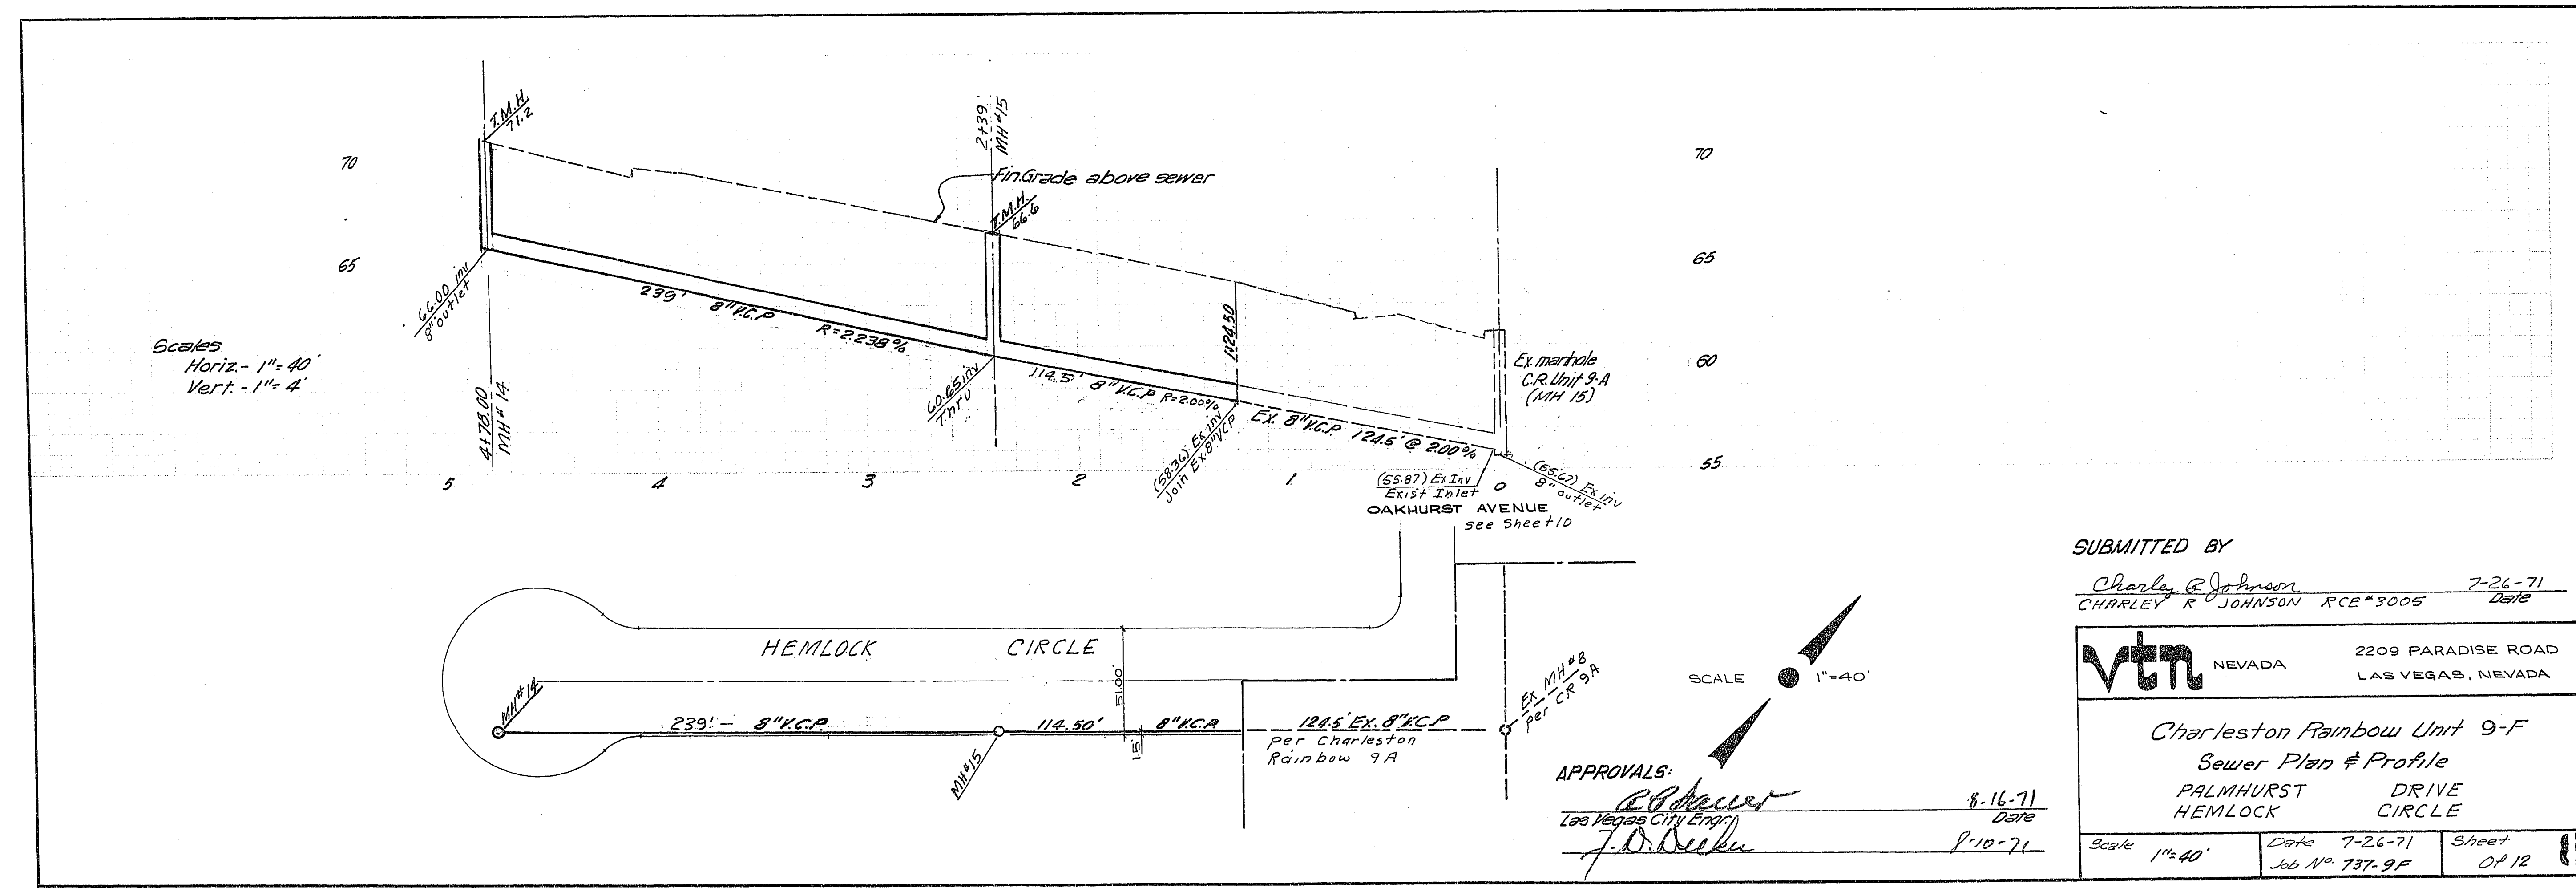


Scales
 Horiz. - 1" = 40'
 Vert. - 1" = 4'

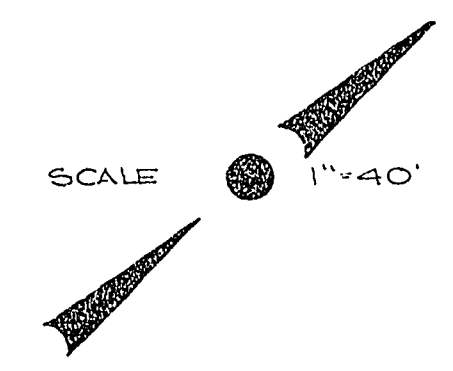

Scales
 Horiz. - 1" = 40'
 Vert. - 1" = 4'

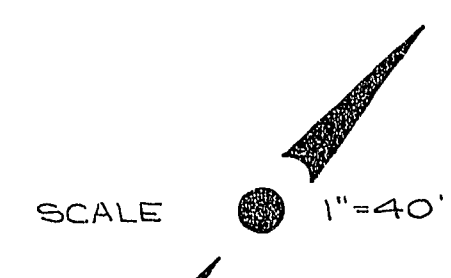

APPROVALS:
 [Signature] 8-16-71
 [Signature] 8-10-71

SUBMITTED BY
 Charley R. Johnson 7-26-71
 CHARLEY R. JOHNSON RCE#3005 Date

vtn NEVADA 2209 PARADISE ROAD
 LAS VEGAS, NEVADA

Charleston Rainbow Unit 9-F
 Sewer Plan & Profile
 PALMHURST DRIVE
 HEMLOCK CIRCLE

Scale 1" = 40' Date 7-26-71 Sheet 12 of 12