
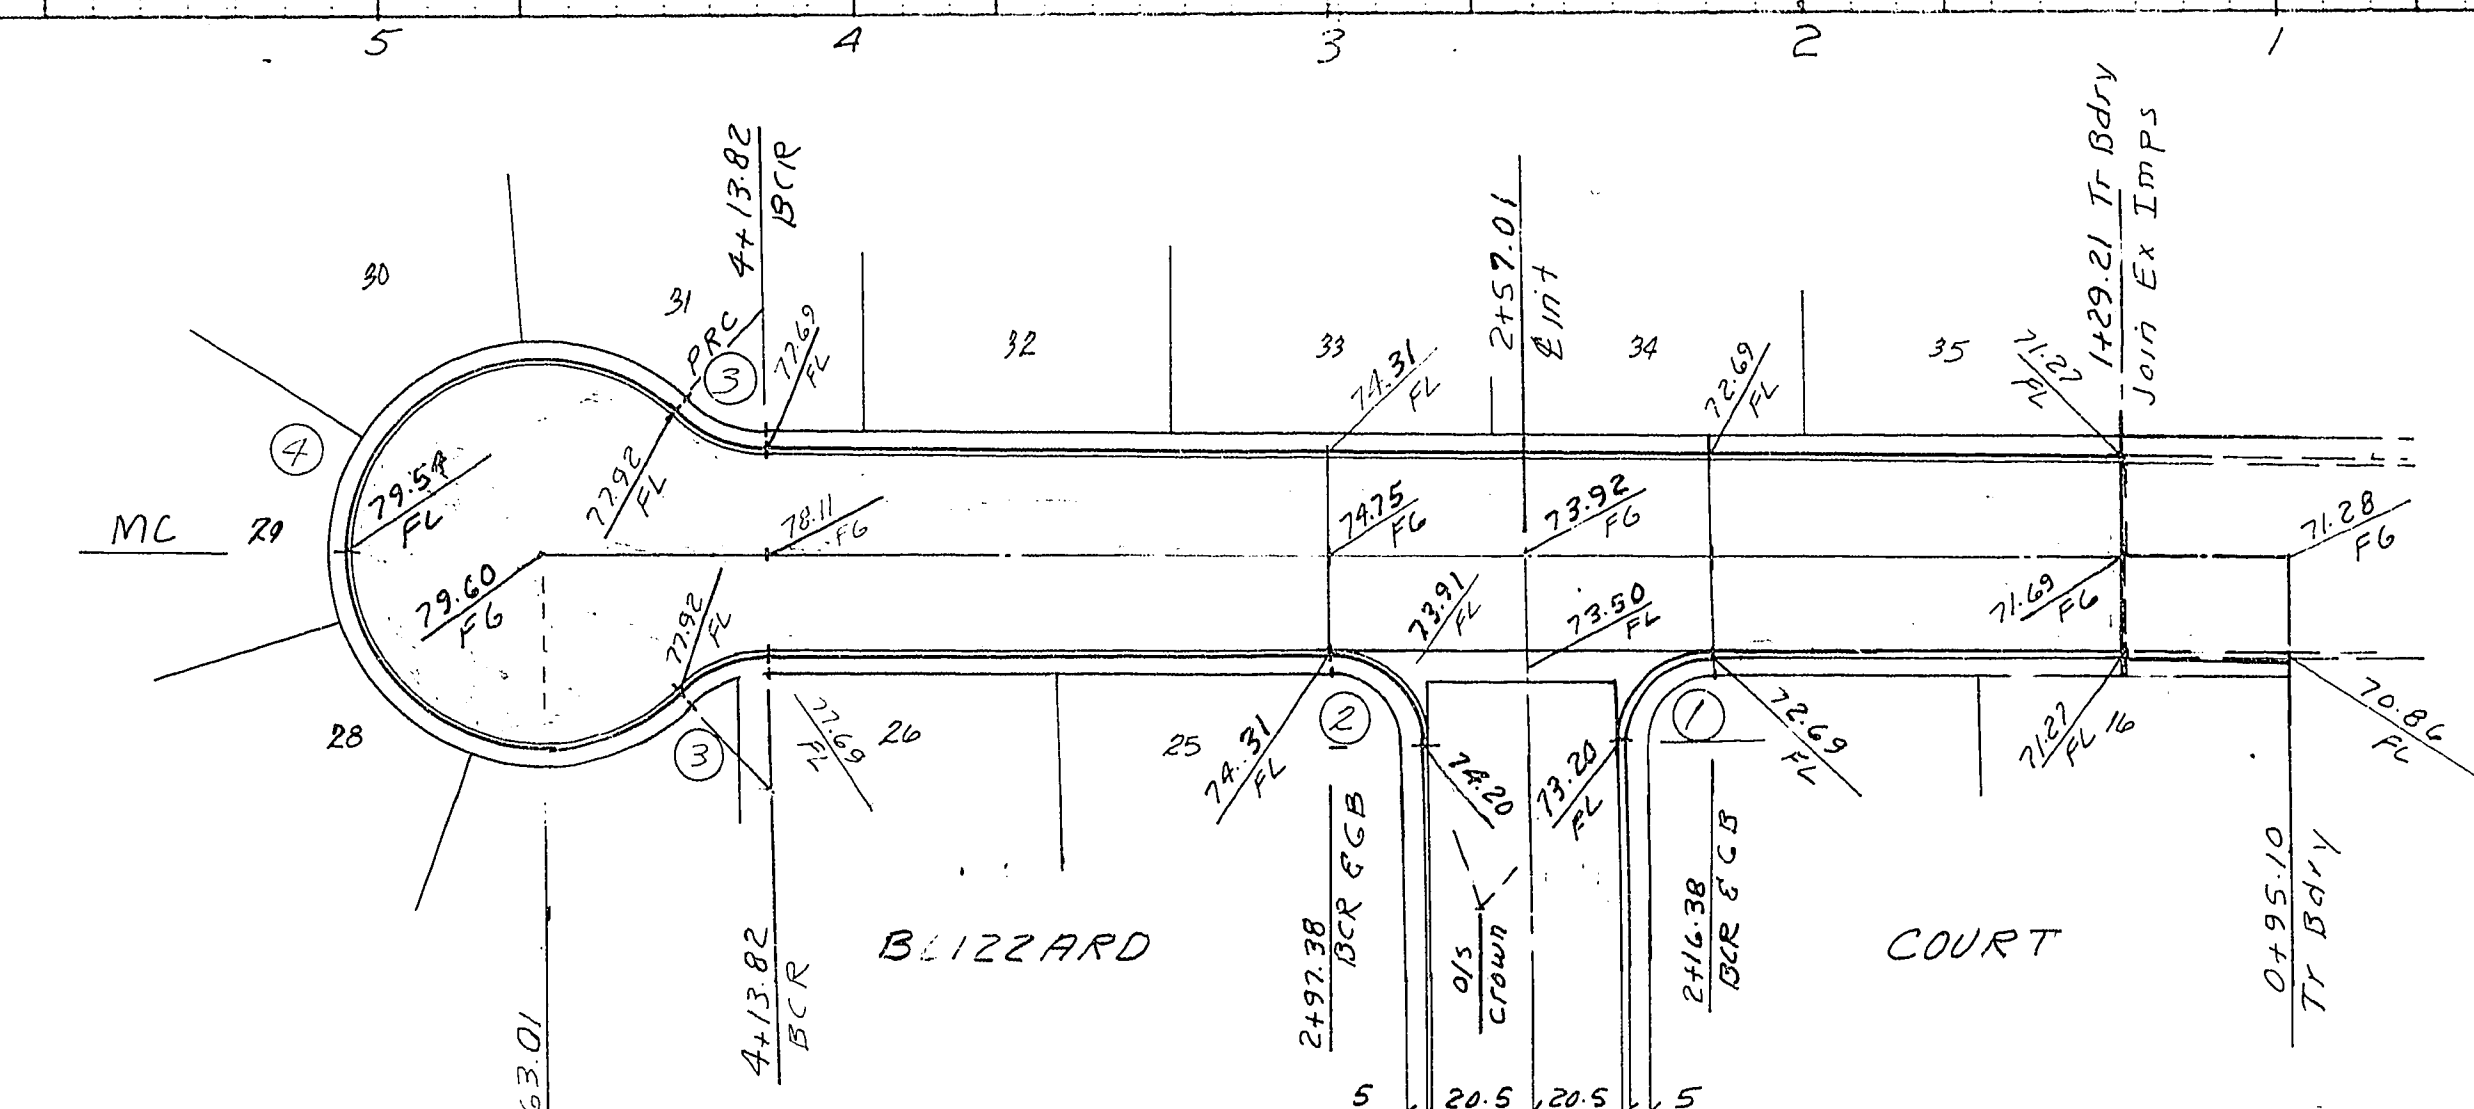
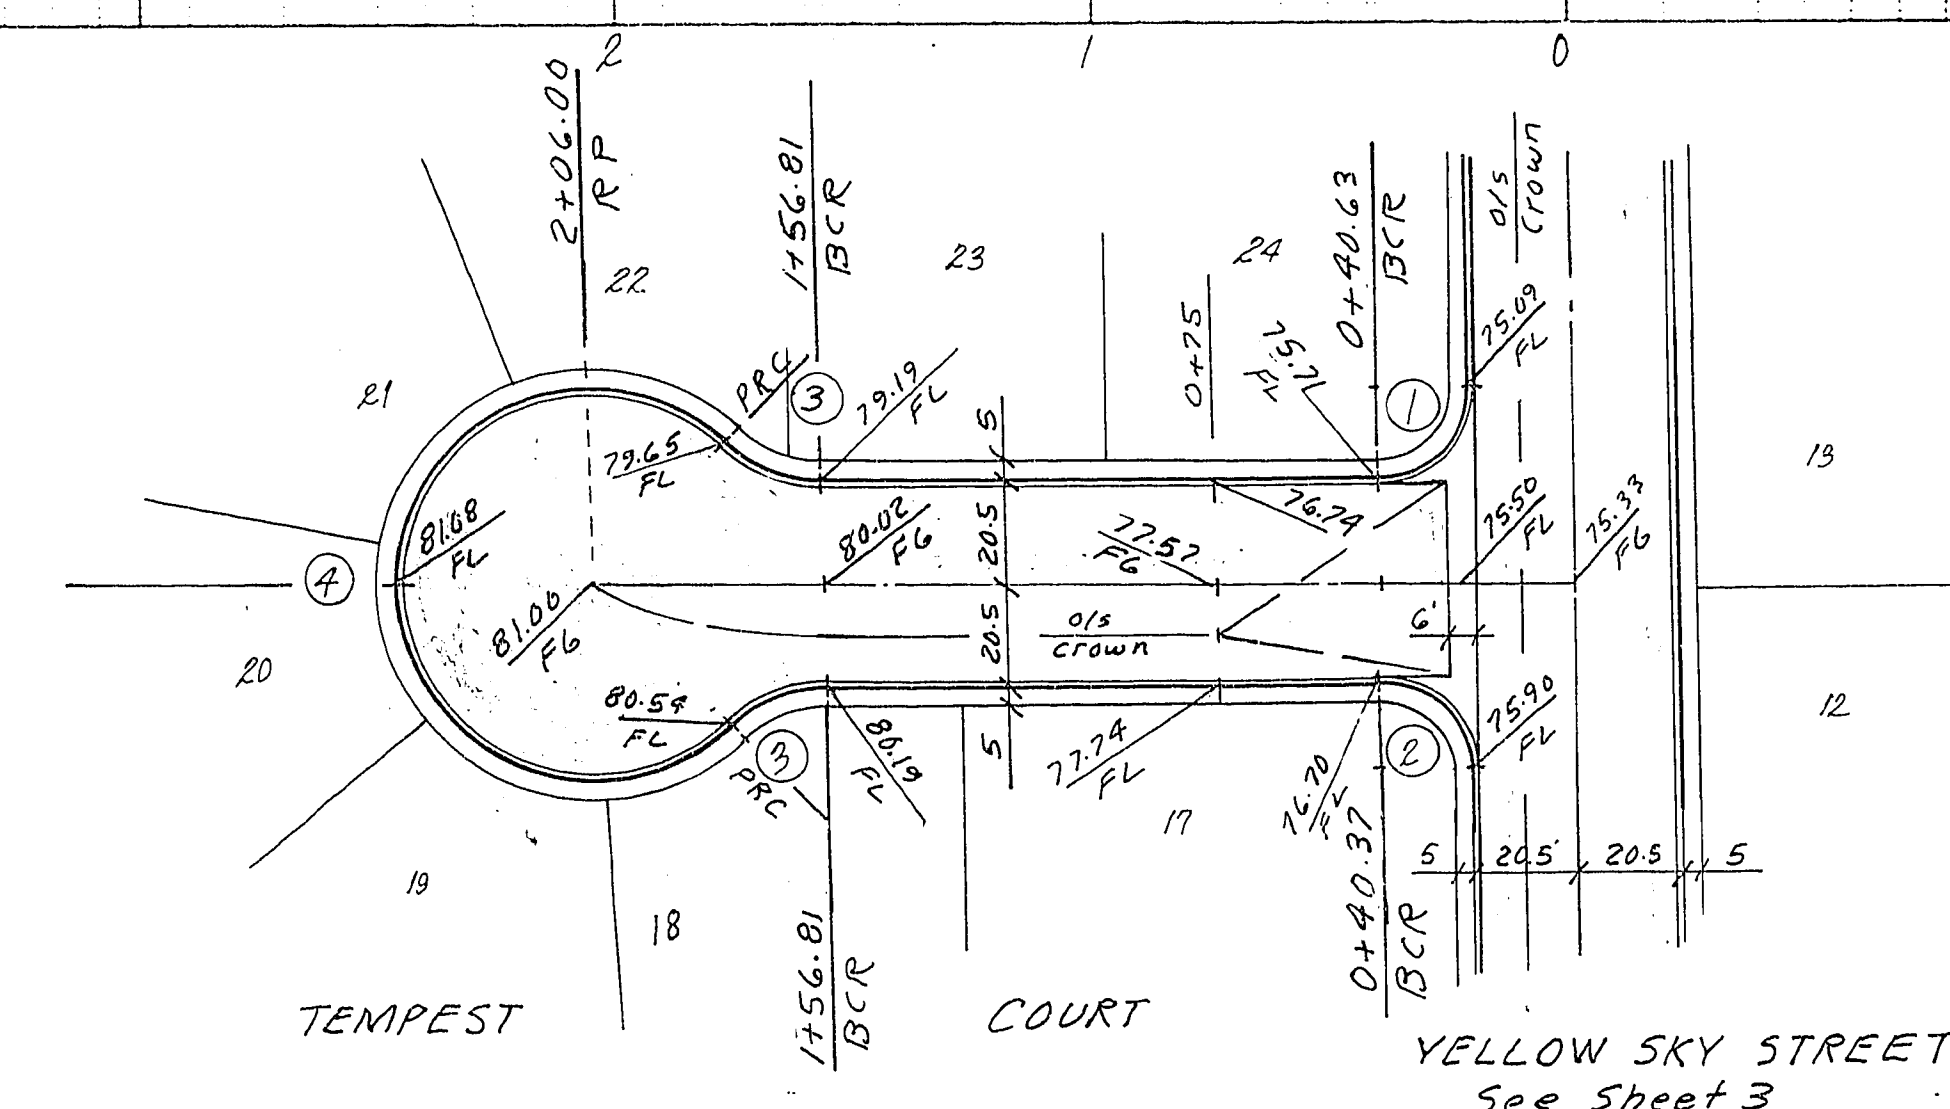
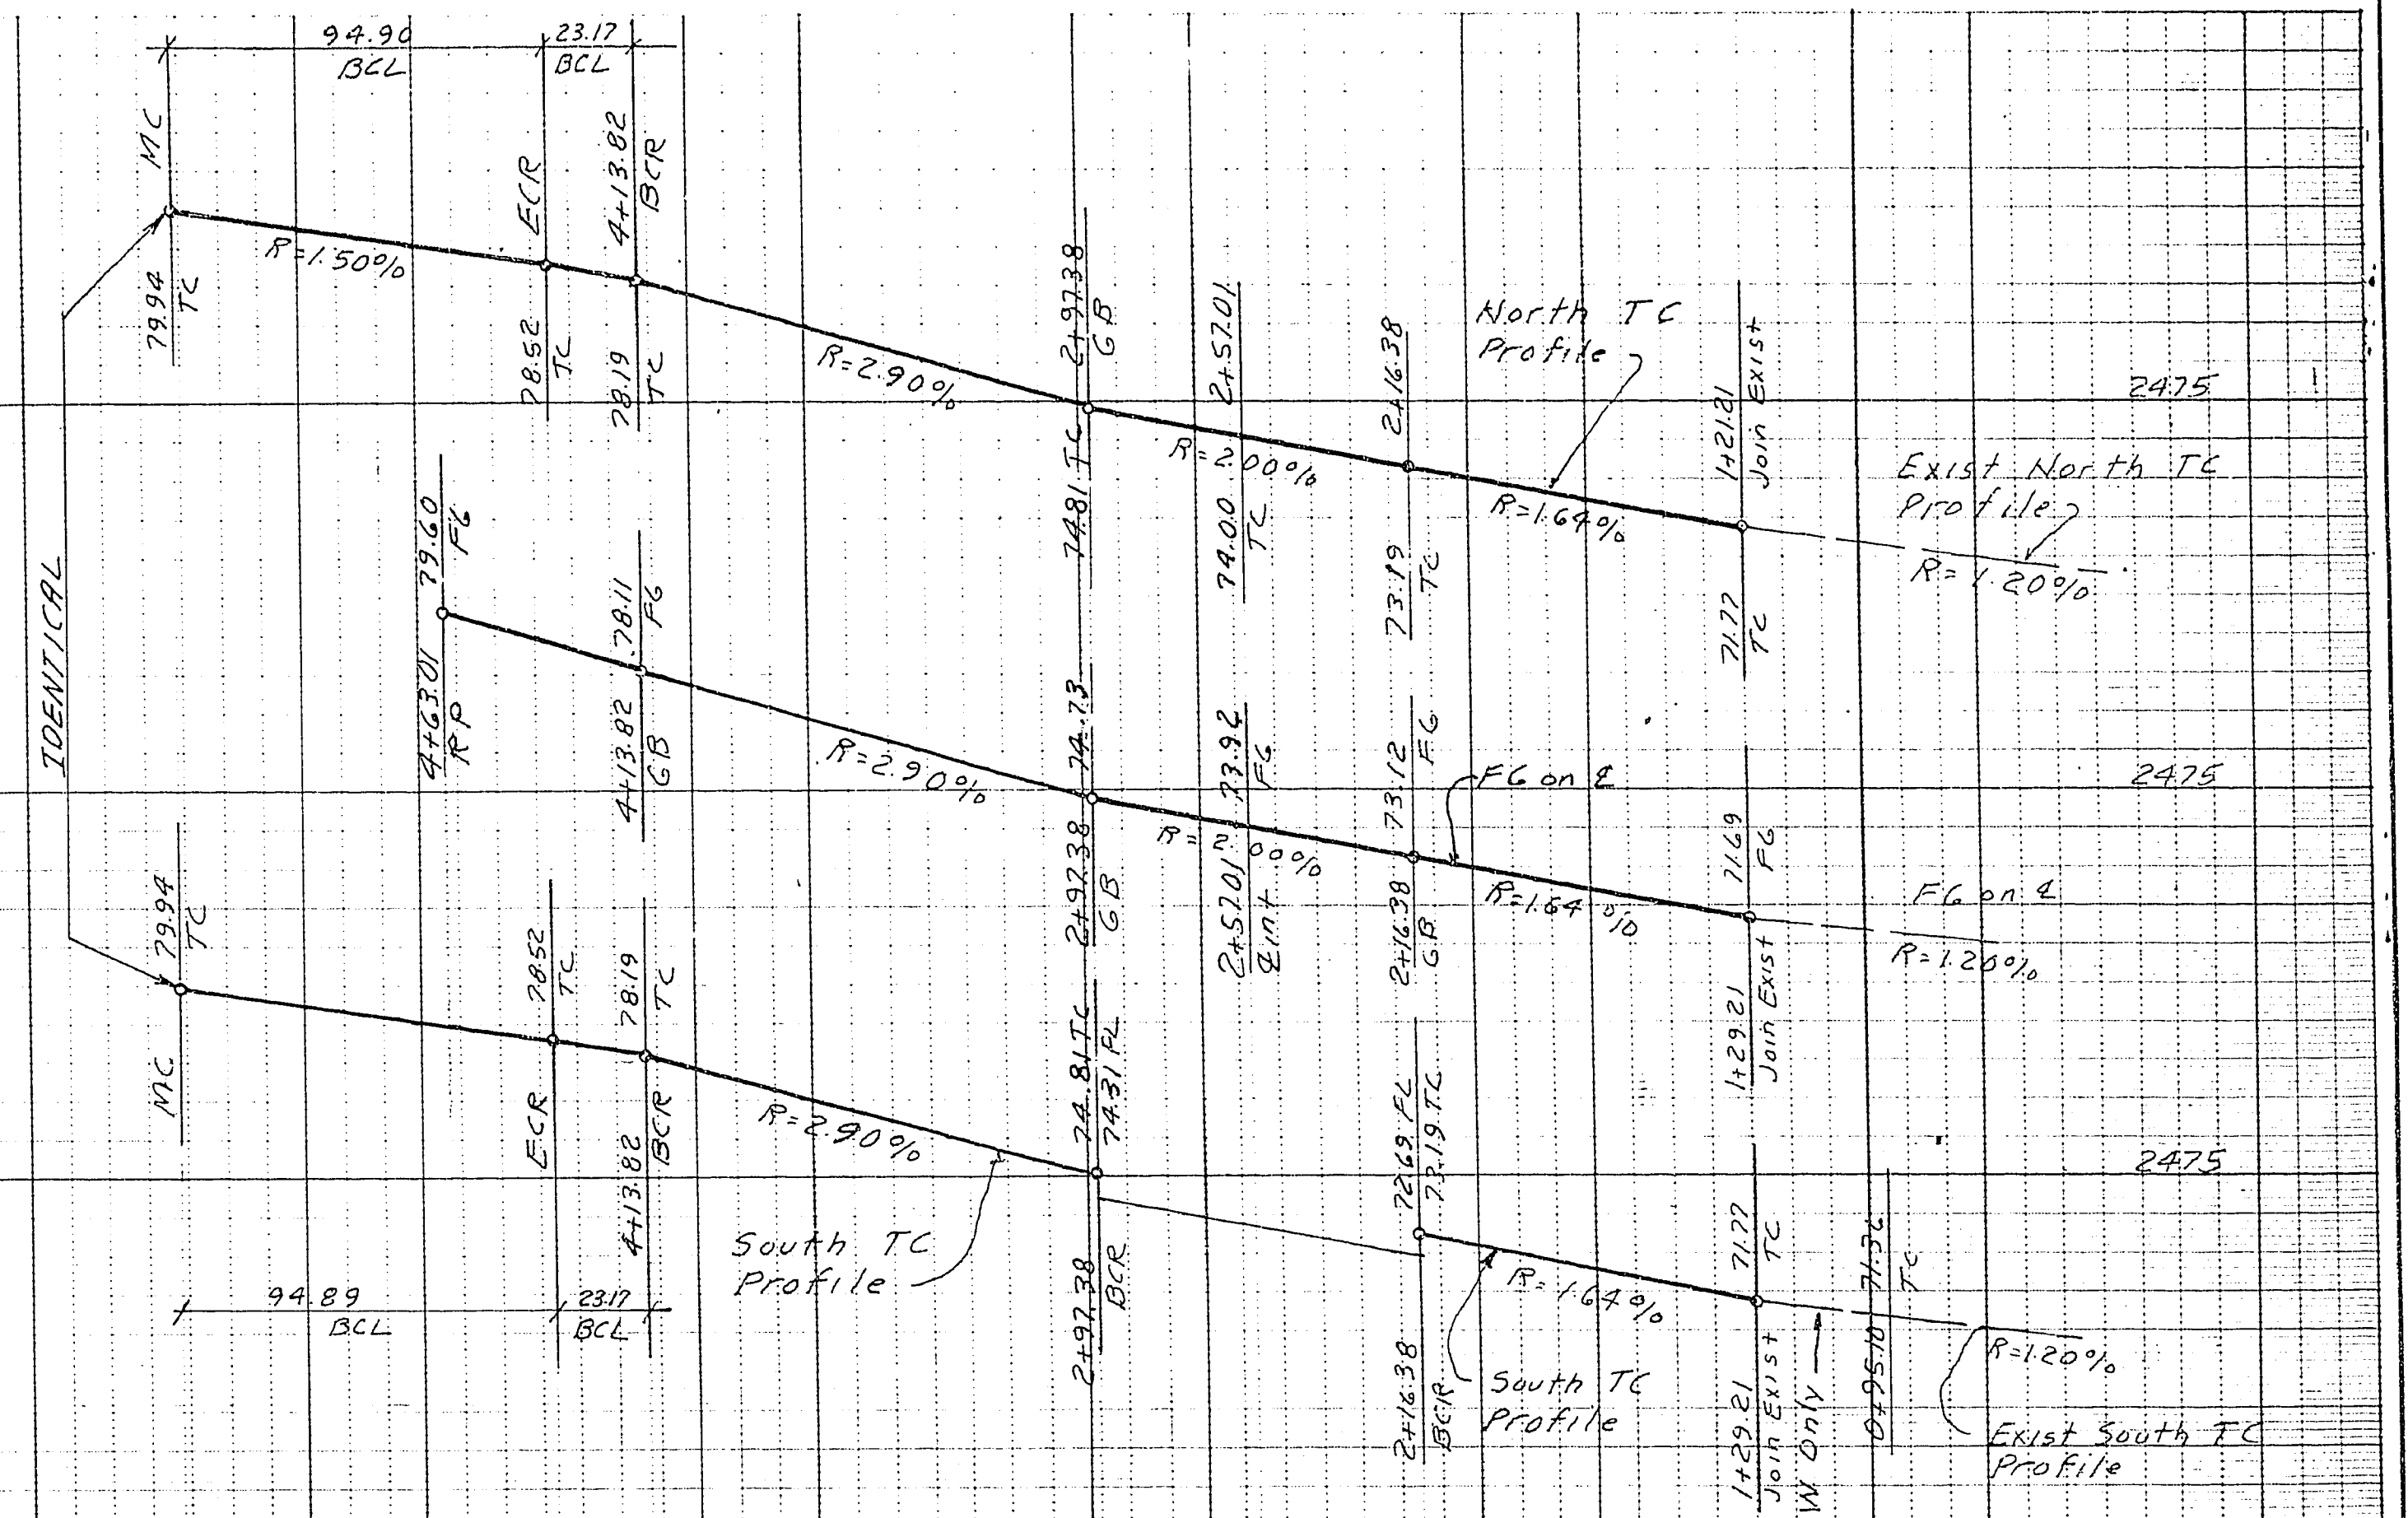


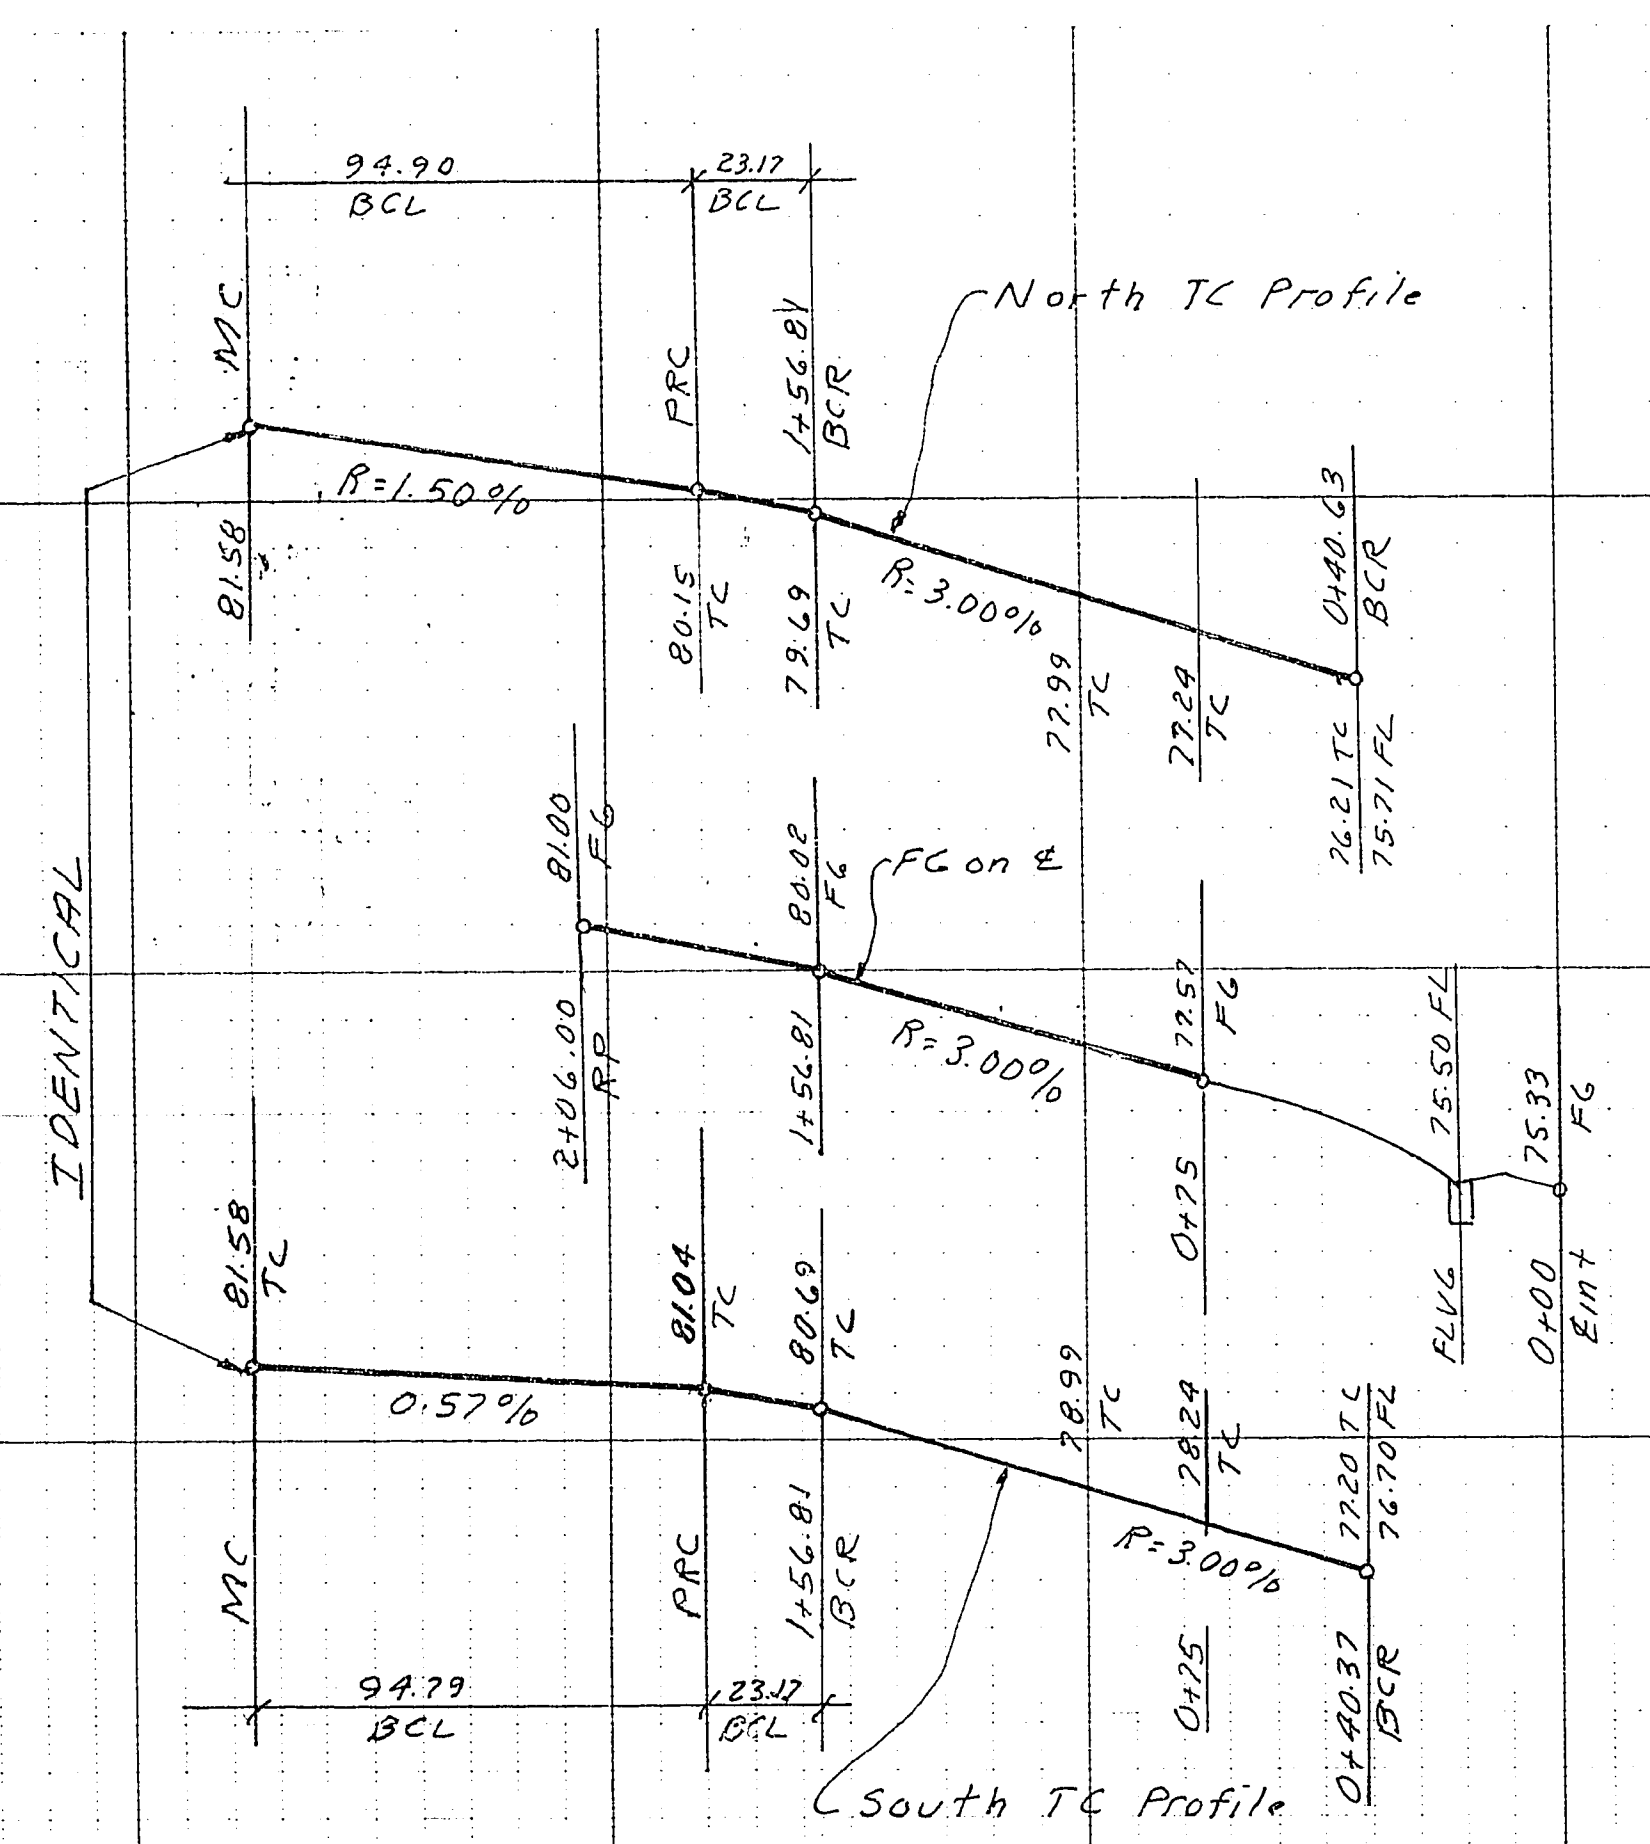

No	Δ	R	L	T
1	91-11-09	20	31.48	20.07
2	89-48-51	20	31.35	19.93
3	44-14-57	30	23.17	12.19
4	268-29-54	4050	189.79	CL

APPROVED BY
William J. Johnson
 Las Vegas City Engineer
 Date 1/12/77



Field Engineer
 Las Vegas Field Engineer
 Date 1/12/77

SUBMITTED BY
Charley R. Johnson
 Charley R. Johnson
 Nev Cert 3005
 date 1/5/77

CONSULTING ENGINEERS • PLANNERS
 2301 PARADISE ROAD, LAS VEGAS, NEVADA 89105
 (702) 735-0227

Charleston Rainbow Unit 14C
 Street Plan & Profile for:
 Tempest Court & Blizzard Court

SCALE:	WO. NO. 1066-14C	DATE 1/5/77	SHEET	OF
HORIZ: 1" = 40'	DES. KH	REV.	2	7
VERT: 1" = 4'	CHK.	REV.		

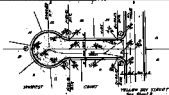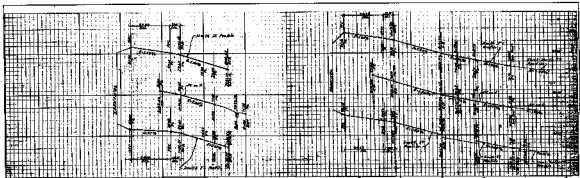





