
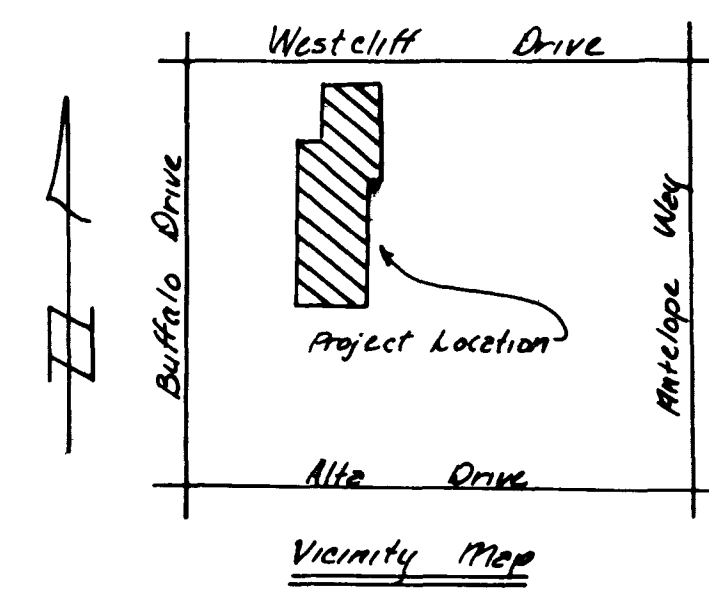


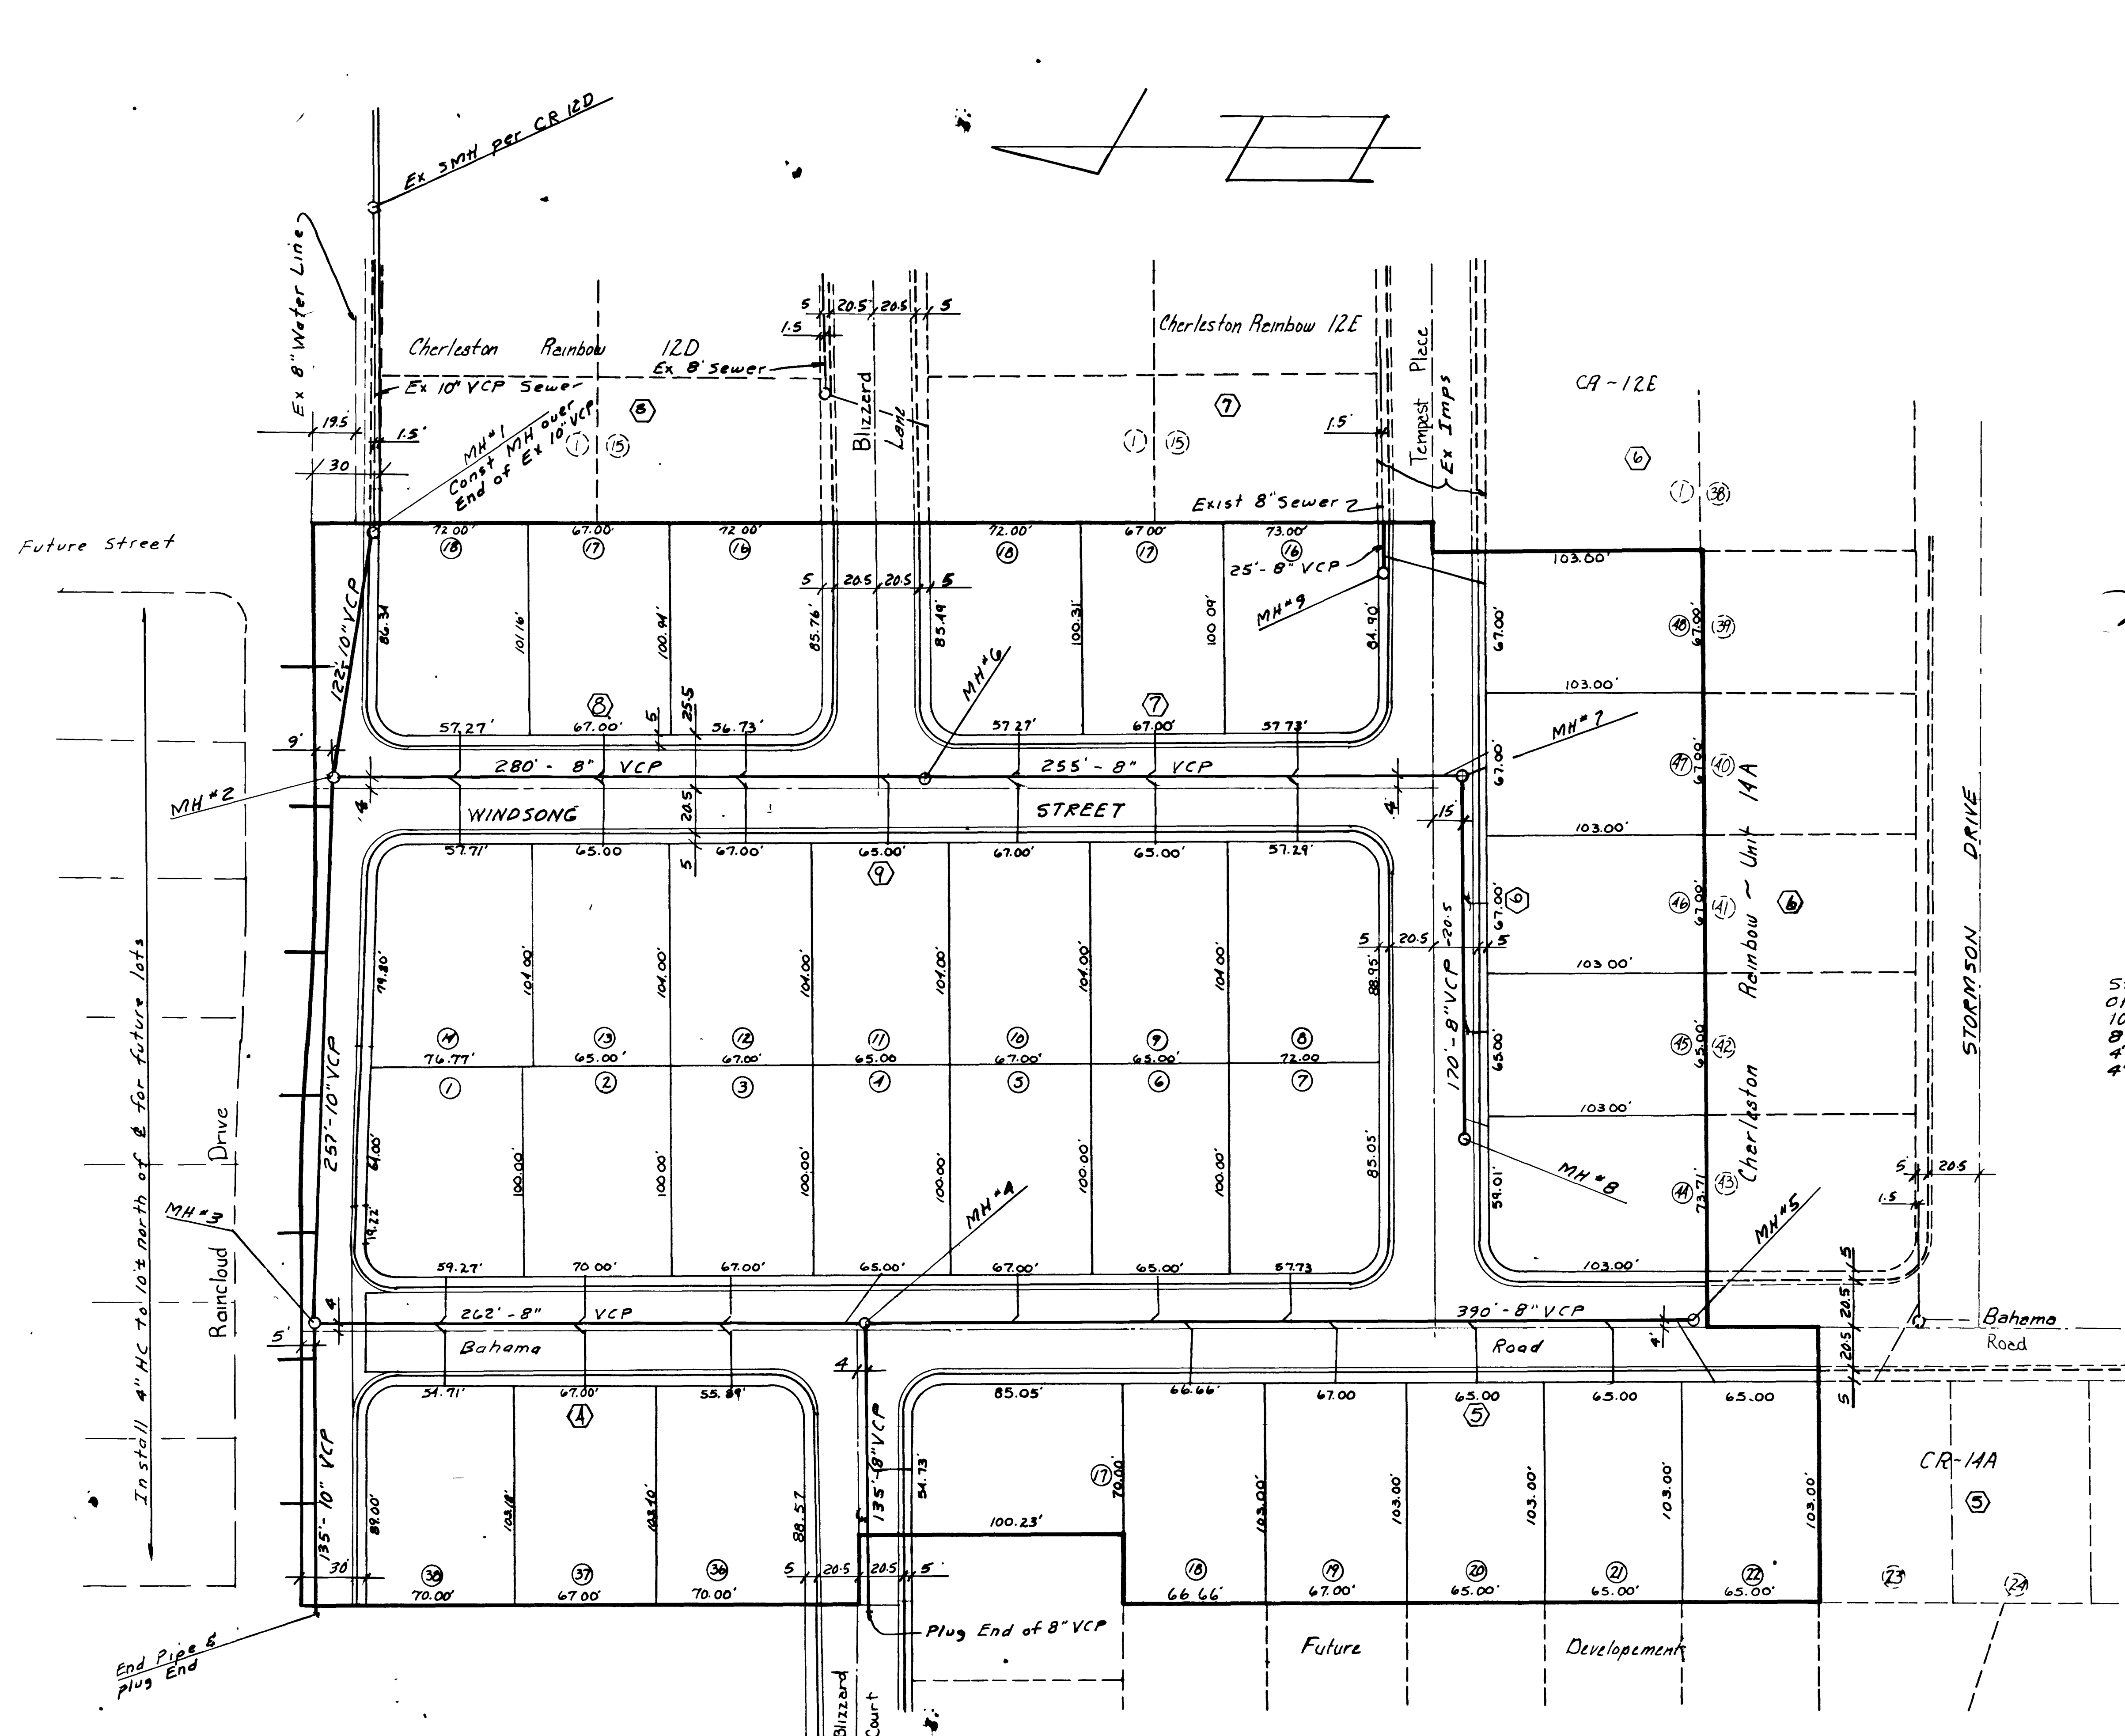

GENERAL NOTES

1. House services shall comply with western plumbing code as the separation distance.
2. All houses to be served individually as per section 303 of the Uniform Plumbing Code.
3. Contractor shall furnish the Engineer with As-Built drawings showing the exact locations of all house connections.

APPROVED BY

G. K. Anton 10-27-76
City Sanitation Superintendent Date

William Morris 10/28/76
Las Vegas City Engineer Date

C. D. Peterson 10-28-76
Las Vegas Field Engineer Date

James Wren-Jarvis 7/20/76
District Health Department Date

ESTIMATE OF QUANTITIES

Std. Manholes	7 Ea
Offset Manholes	2 Ea
10" VCP Sewer Main	514 LF
8" VCP Sewer Main	1517 LF
4"x8" Wyes	41 Ea
4" VCP HC Laterals	1061 LF

SUBMITTED BY

Charley R. Johnson 7/27/76
Charley R. Johnson RPE #3005 Date

CONSULTING ENGINEERS & PLANNERS
2209 PARADISE BLVD. LAS VEGAS, NEVADA 89105
702 735-0227

Charleston Rainbow
Unit - 14B
Master Sewer Plan

SCALE: 1"=10'	WO NO 1046-14B	DATE	SHEET	OF
HORIZ:	DES. BY	REV.	5	9
VERT:	CHK.	REV.		

