



CEDAR PARK II

(A CONDOMINIUM)

BEING A PORTION NE 1/4 OF THE NW 1/4 OF SECTION 36 T20S, R61E, MDM
CITY OF LAS VEGAS CLARK COUNTY NEVADA

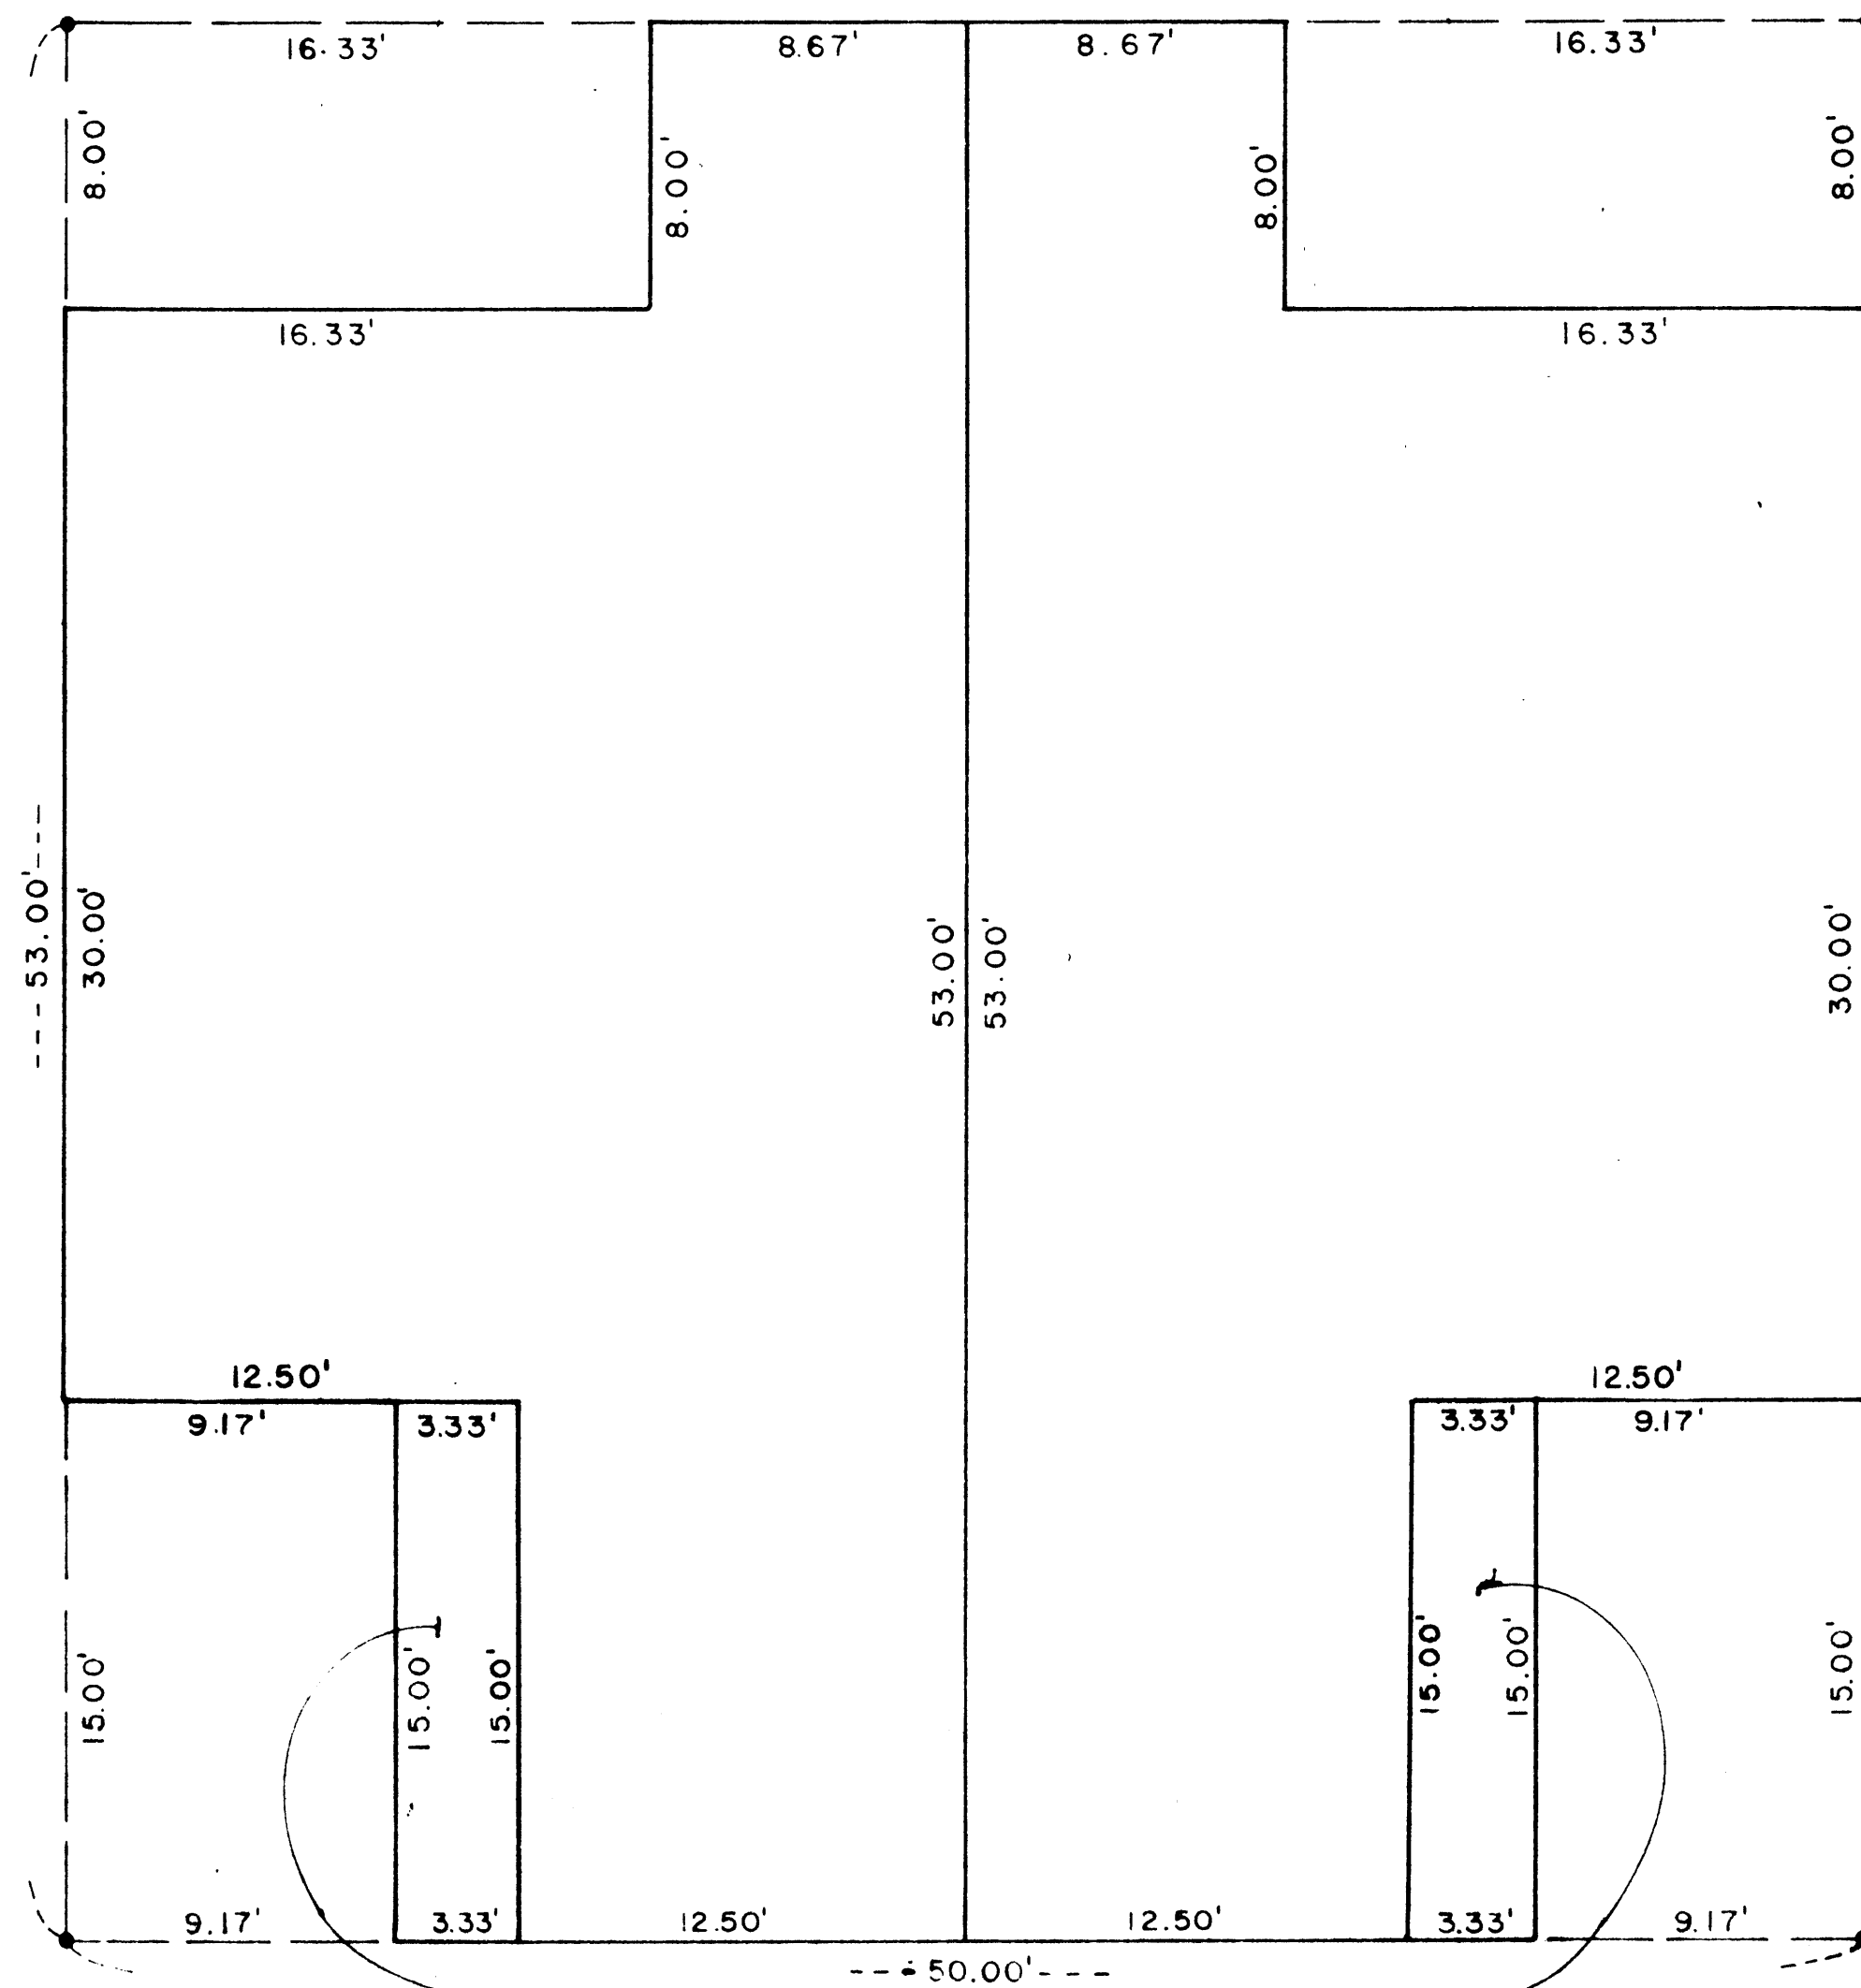


BLDG TYPE I

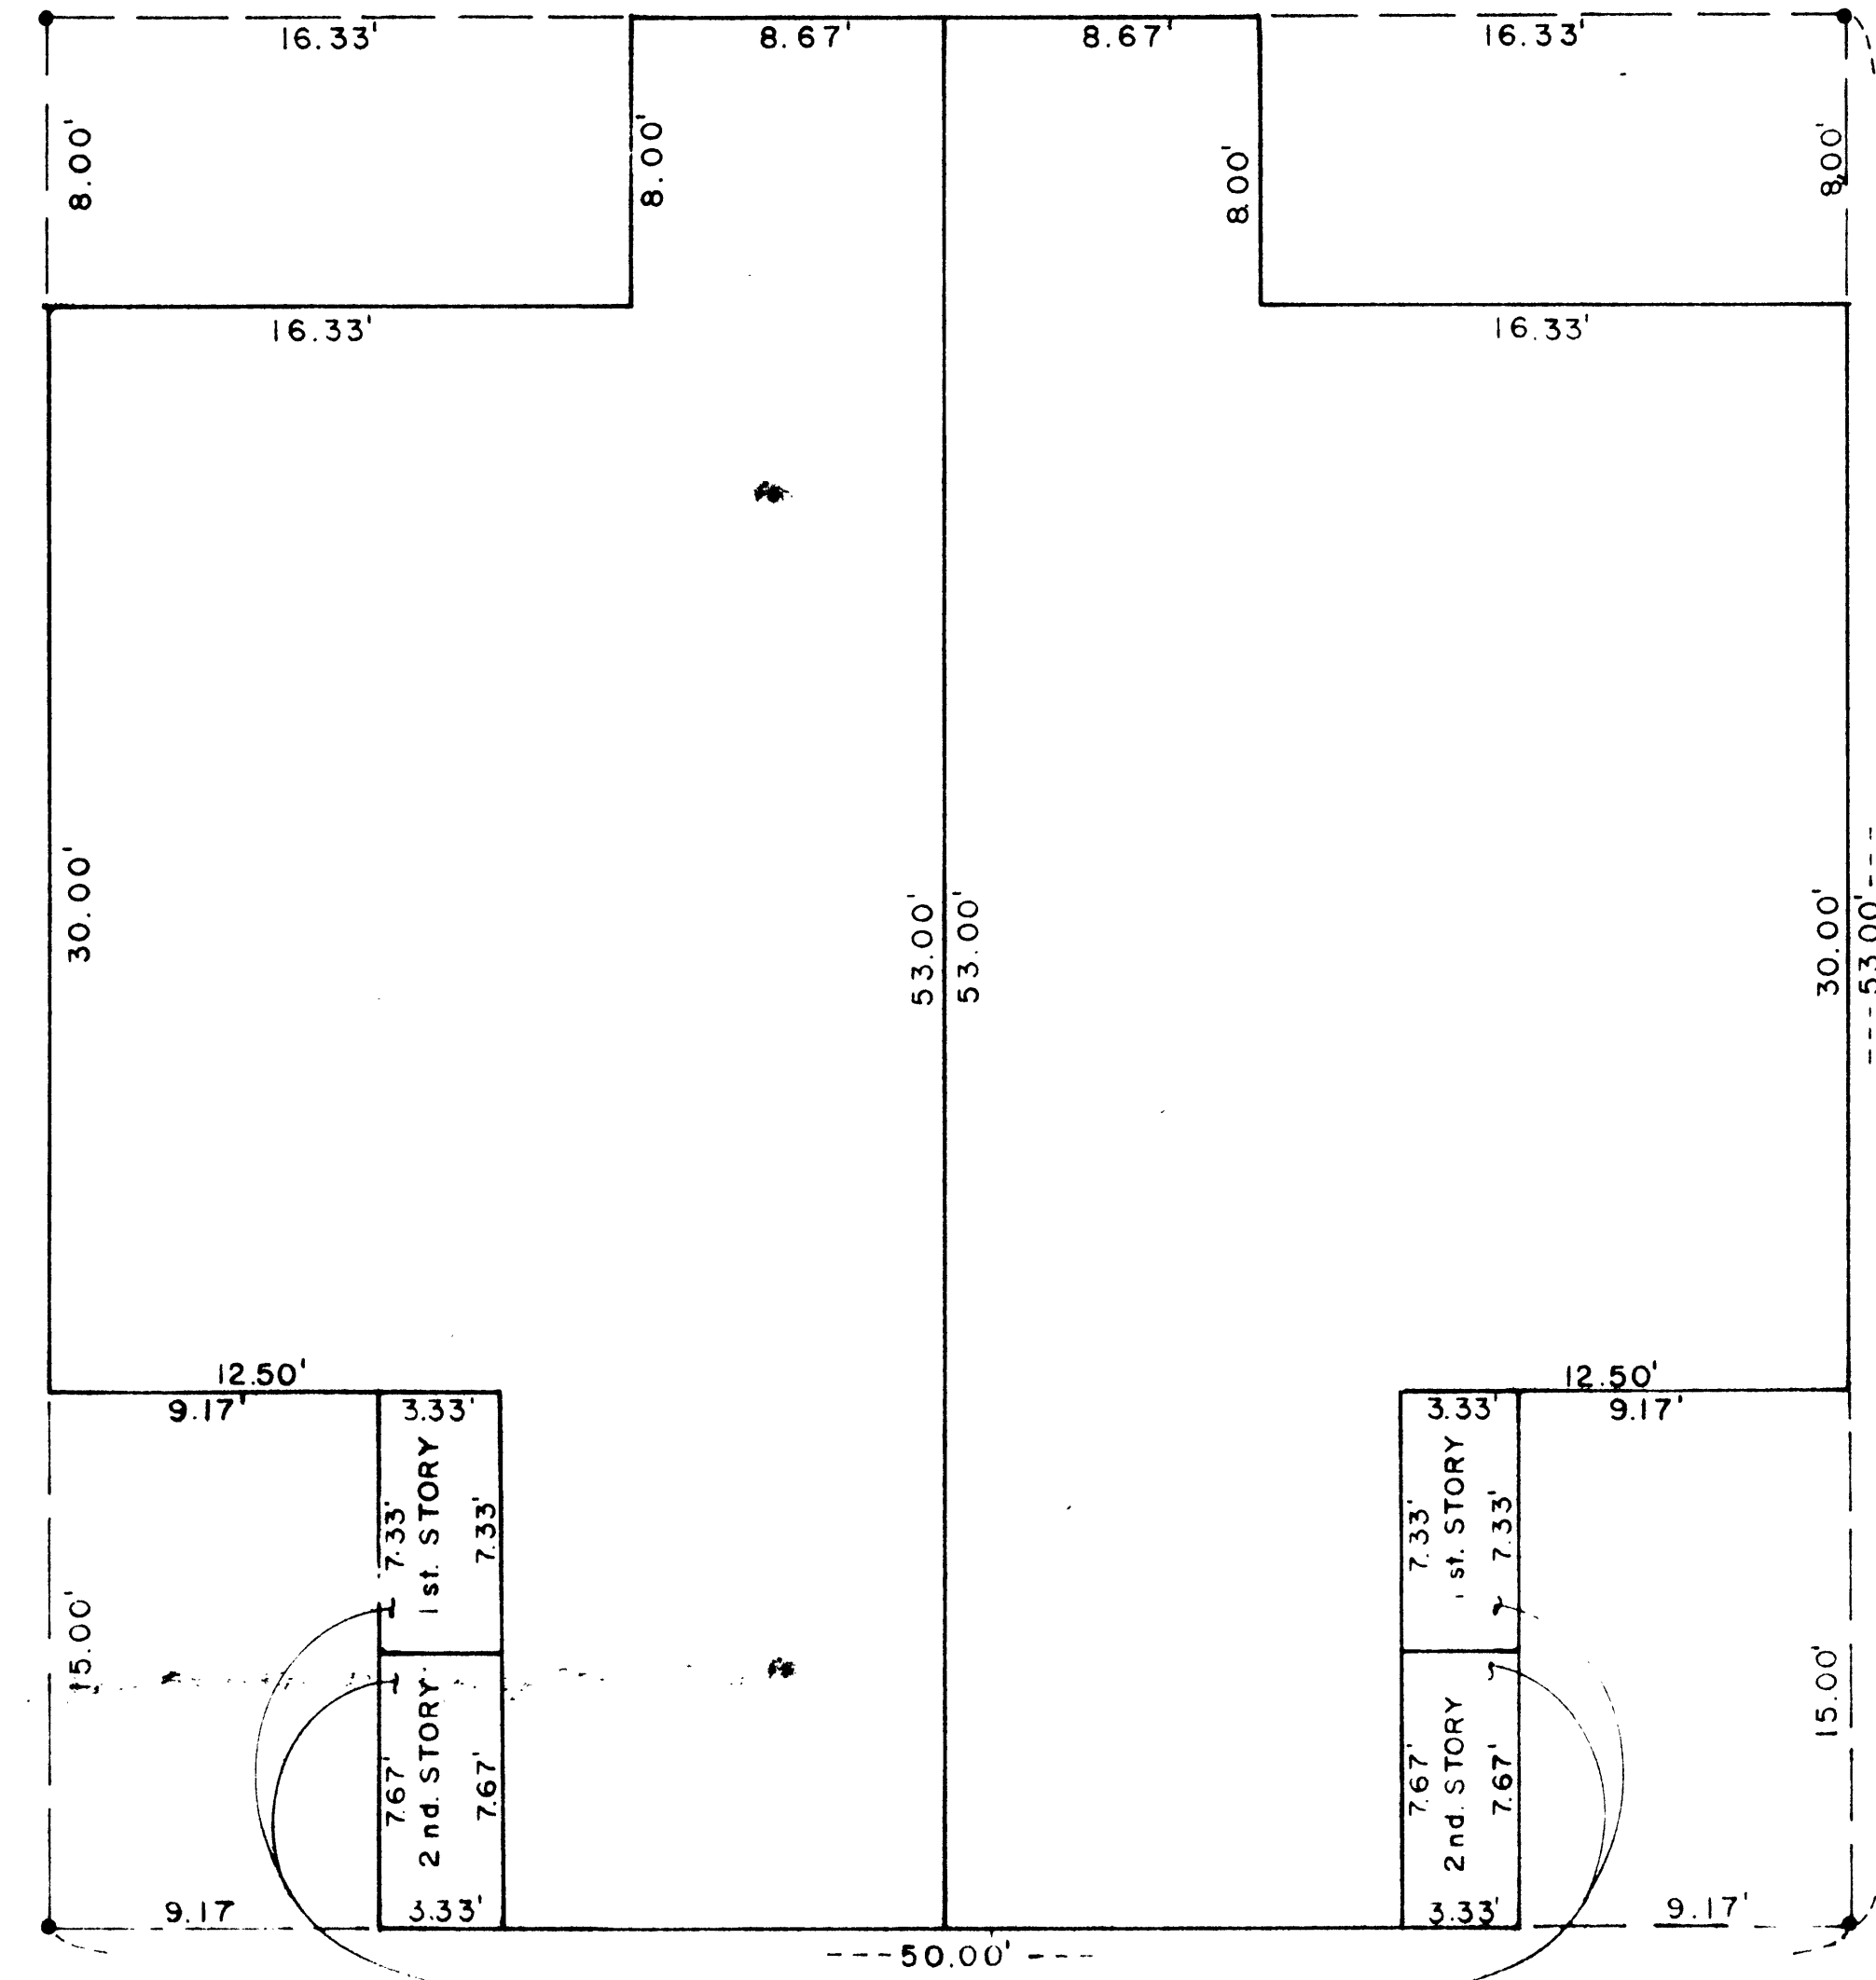


BLDG TYPE II

BUILDING TIE POINT AS SHOWN ON SHEET # 2 (TYPICAL)

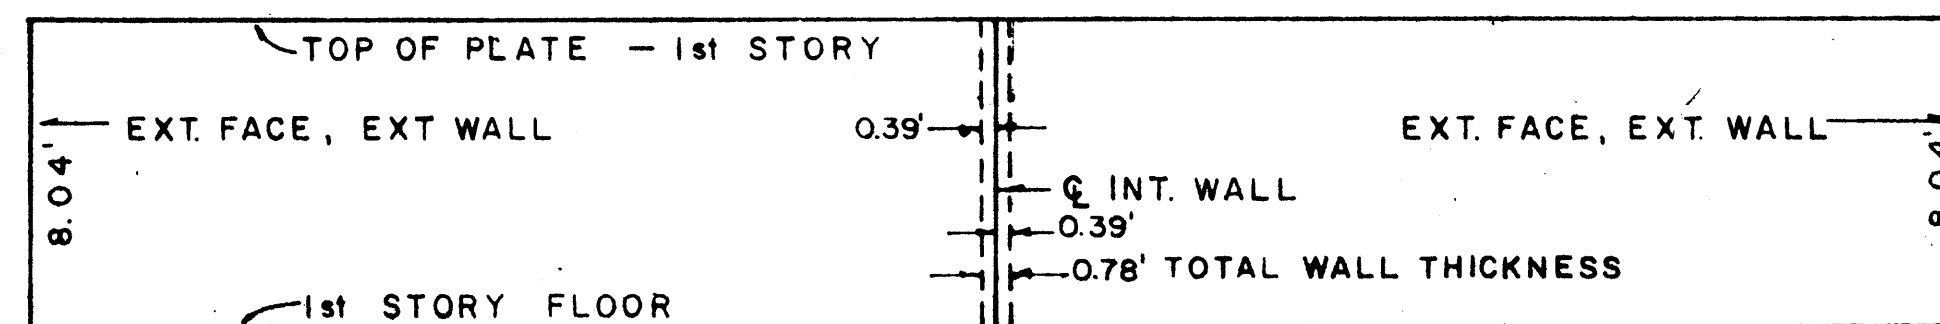

BUILDING "E", "G", "J", "L", "N", & "R"

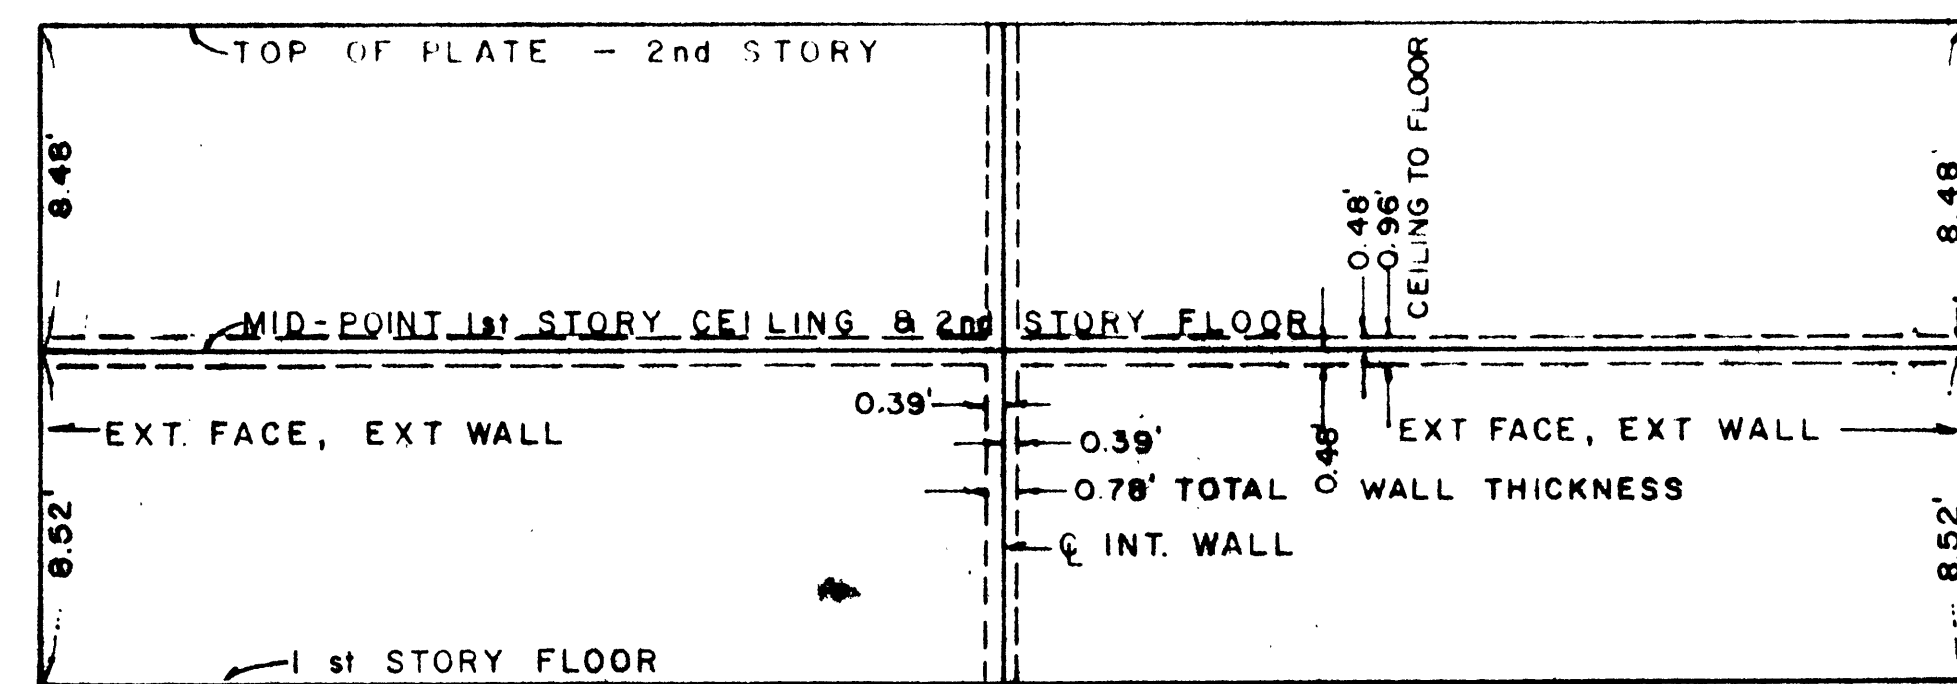


BUILDING "F", "H", "I", "K", "M", "O", "P", "Q", & "S"


CEDAR PARK II

(A CONDOMINIUM)


BEAR & PARTNER INC. OF THE BEAR & PARTNER I LLC, ONE BEAR BLVD. SUITE 200, ST. LOUIS, MO 63103

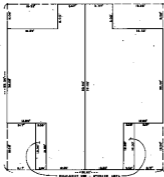

BLDG TYPE I

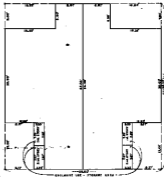

BLDG TYPE II

 

BUILDING TYPE I



BUILDING TYPE II