




GENERAL NOTES

1. HOUSING SERVICES SHALL COMPLY WITH THE WESTERN PLUMBING CODE AS TO SEPARATION DISTANCES.
2. ALL HOUSES TO BE SERVED INDIVIDUALLY AS PER SECTION B13 OF THE UNIFORM PLUMBING CODE.
3. ALL MANHOLES SHALL HAVE CONCRETE COLLARS ON SURFACE OF PAVED AREAS.
4. CHISEL "S", "W" OR "G" WHEREVER SEWER, WATER OR GAS LINES PASS UNDER THE CURB.

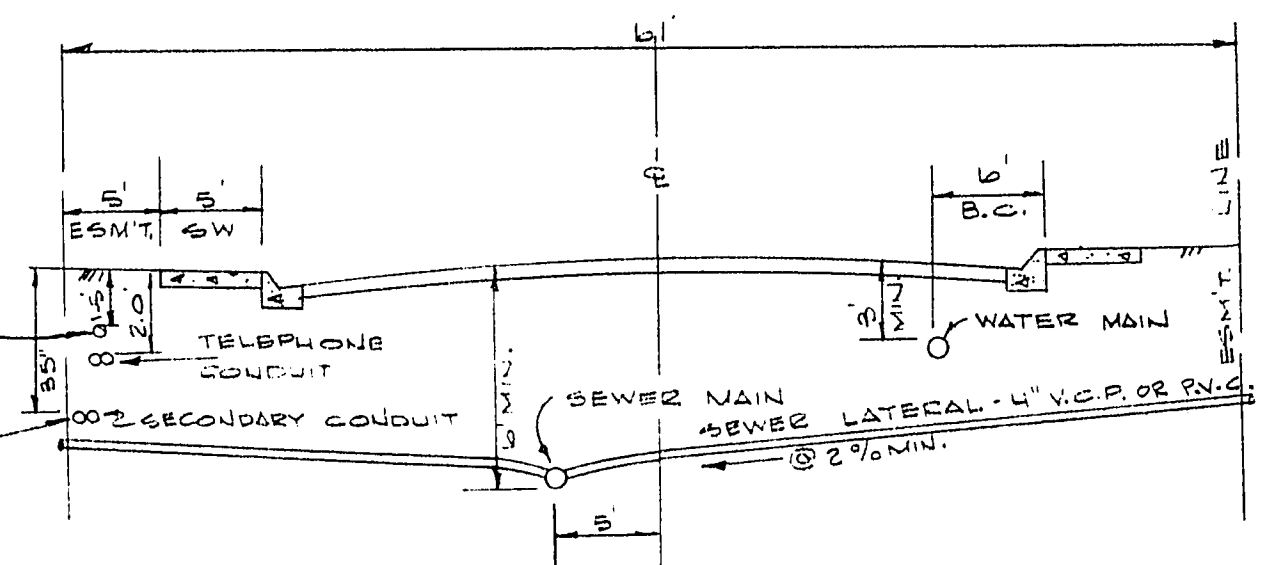

TYPICAL STREET SECTION

NOTE: ONE SECTION OF V.C.P. PIPE SHALL BE Laid PAST THE PROPERTY LINE OR UTILITY EASEMENT IF APPLICABLE.

APPROVALS:

[Signature]
LAS VEGAS CITY ENGINEER

[Signature]
C.L.V. FIELD OPERATIONS ENGINEER

[Signature]
C.L.V. SANITATION SUPT.

[Signature]
SUPERVISOR OF QUALITY CONTROL

3/28/79
DATE


N/A
DATE

3-19-79
DATE

SUBMITTED BY:

[Signature]
EDMUND U. WOJCIK
E.B.C. 4317


1-15-79
DATE

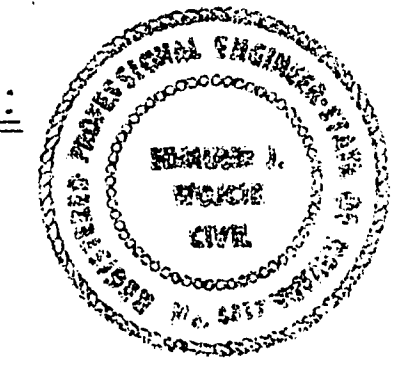

QUANTITY ESTIMATE

ITEM	AMOUNT	UNIT
8" V.C.P./R.V.C.	2680	L.F.
4" V.C.P./R.V.C.	880	L.F.
MANHOLES	9	E.A.
CONNECT TO EXISTING MA	1	E.A.

HANGOUT & REPLACE EXIST. 3" A.C. PMT. 10 S.Y.

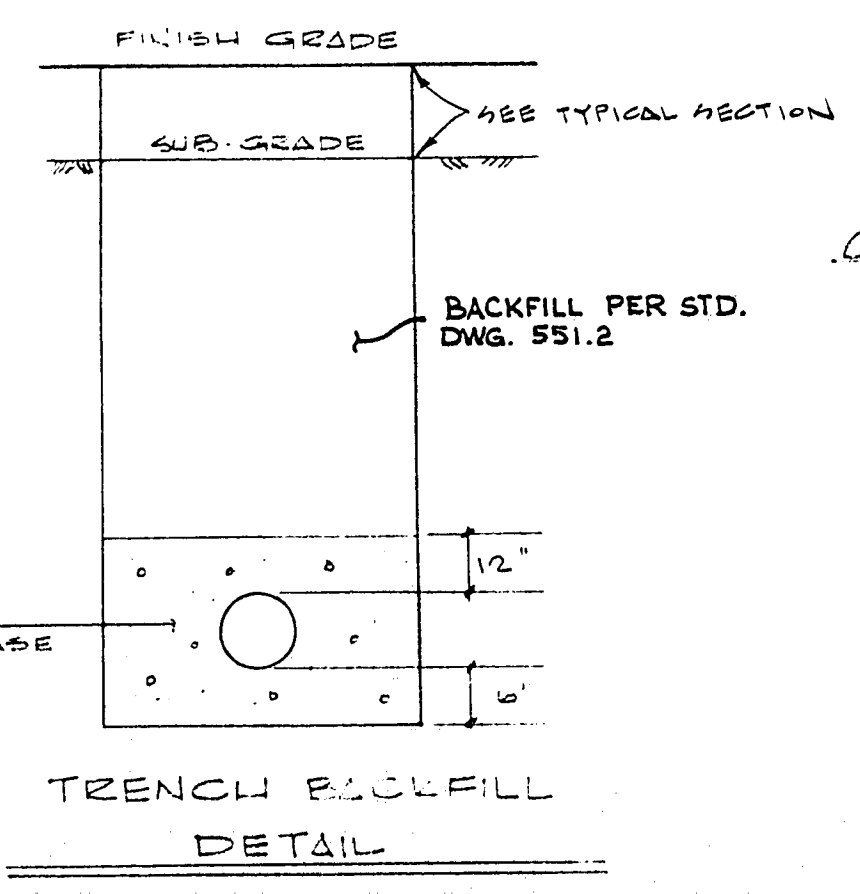

DELTA
ENGINEERING INC.

4601 W. SAHARA AVE.
LAS VEGAS, NEV. 89102
PHONE: 702-876-0330

BIG SKY RANCH ESTATES UNIT NO. 4

MASTER SEWER PLAN

DRWN: D.W.B.	DES: N.E.M.	CHKD: M.N.M.	DATE: 12-78
JOB NO: 780803	H.SCALE: 1"=50'	V.SCALE: —	SHEET: 4 OF 6

3074-905-4