
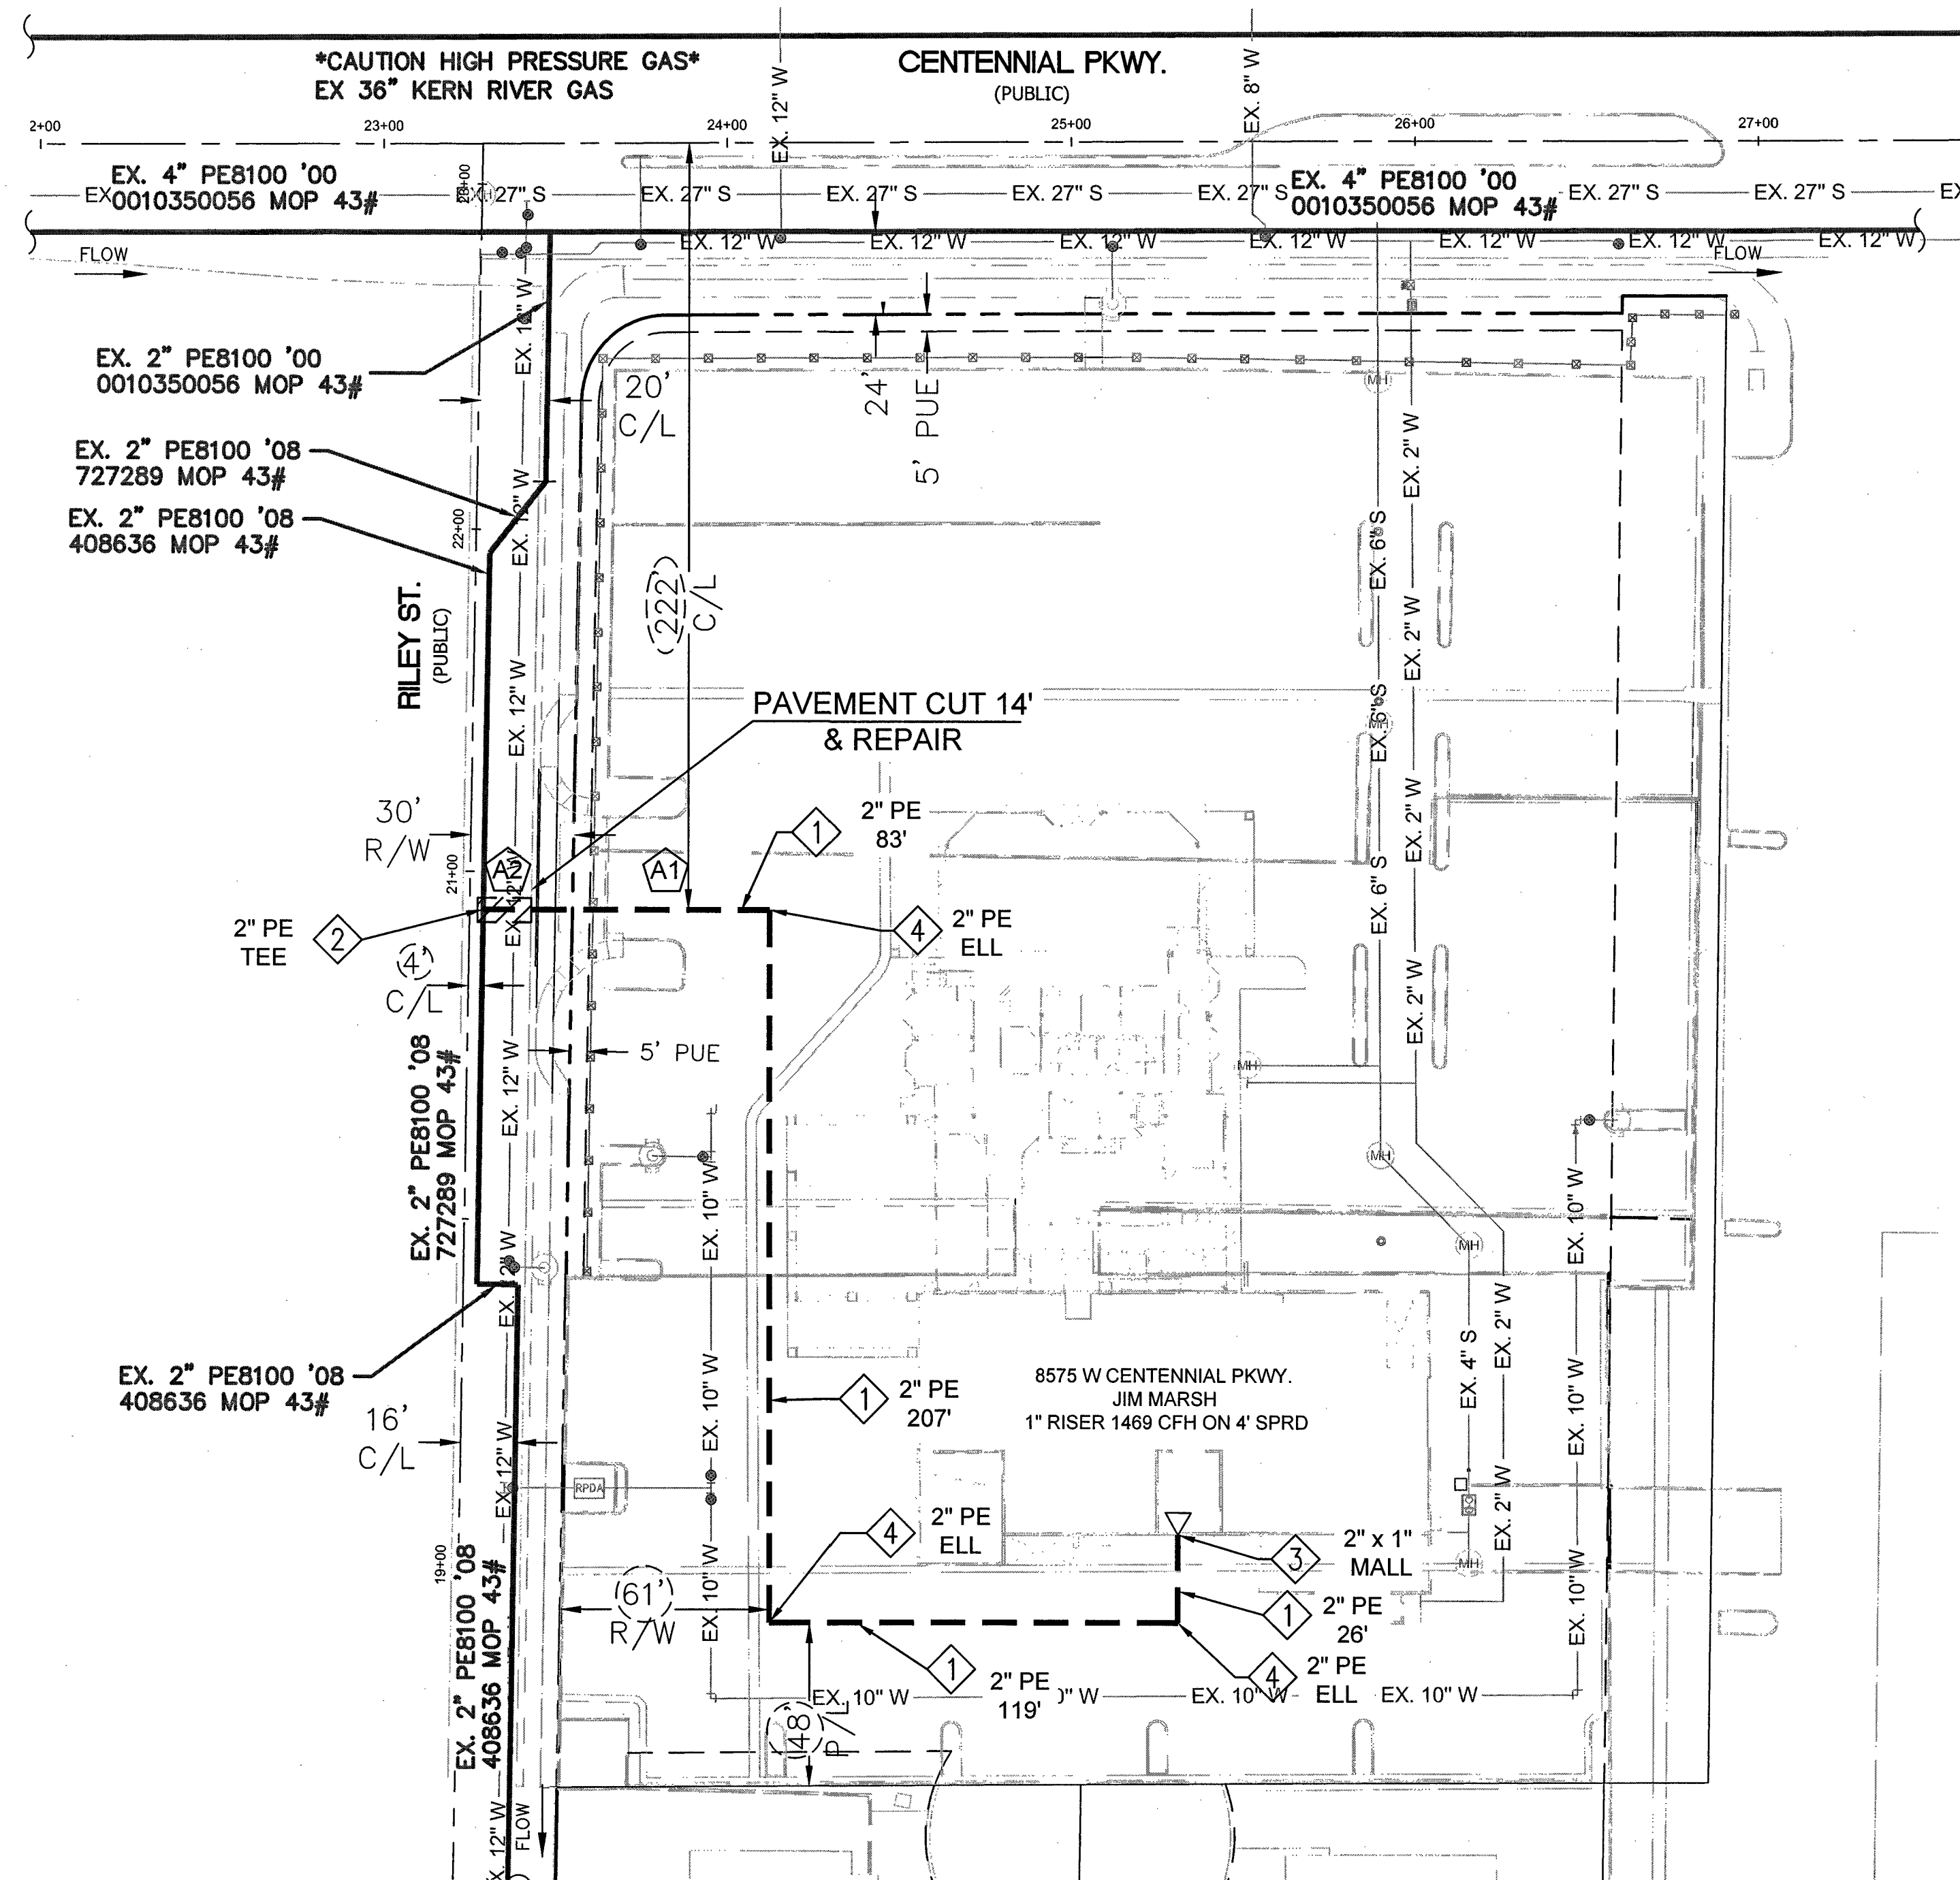
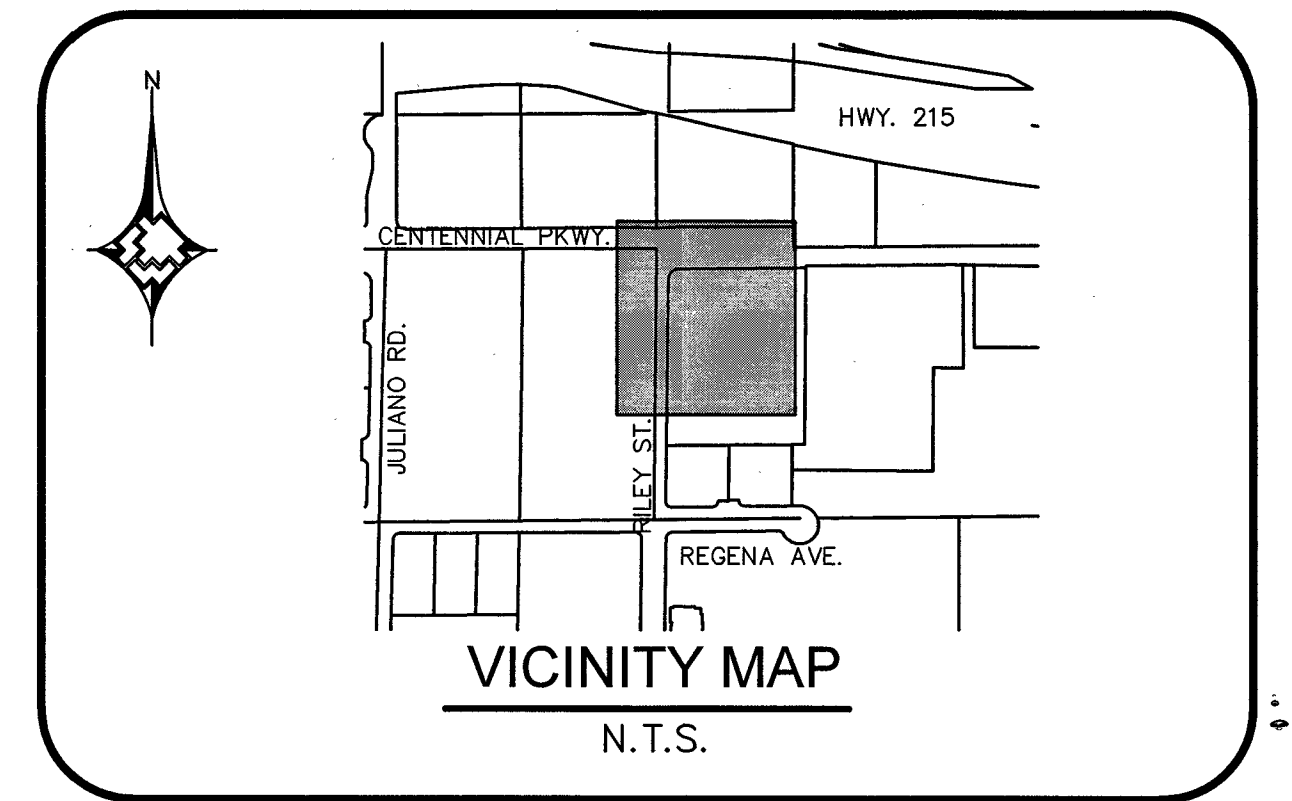


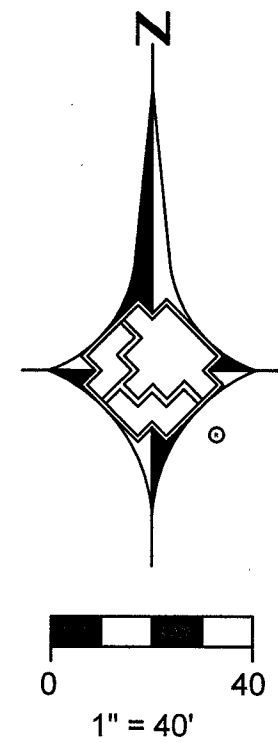

MATERIAL LIST FOR PROPOSED DISTRIBUTION FACILITIES				
ITEM#	QTY. (DESIGN)	QTY. (AS-BUILT)	STOCK ID#	DESCRIPTION
1	435'		100-5101	PROPOSED 2" PE MAIN
2	1		160-8107	PROPOSED 2" PE TAPPING TEE
3	1		140-3860	PROPOSED MALL BLK 2" X 1" STD WT 90 DEG NMDA'
4	3		140-3067	PROPOSED 2" PE ELBOW 90 DEGREE PRFP

RTC NOTES:

PAVEMENT REPAIR SHALL CONFORM TO RTC:

A1 503

A2 500.5

[illegible]