

MATERIAL LIST FOR PROPOSED DISTRIBUTION FACILITIES				
ITEM#	QTY. (DESIGN)	QTY. (AS-BUILT)	STOCK ID#	DESCRIPTION
1	435'		100-5101	PROPOSED 2" PE MAIN
2	1		160-8107	PROPOSED 2" PE TAPPING TEE
3	1		140-3860	PROPOSED MALL BLK 2" X 1" STD WT 90 DEG NMDA'
4	2		140-3067	PROPOSED 2" PE ELBOW 90 DEGREE PRFP

VISUAL INSPECTION (OQ/PJQ)

SIGNATURE _____
DATE _____


SYSTEM D_VALLEY_WIDE

DR. NO. 21DR10002358

SEGMENT M.A.O.P. N/A

SYSTEM M.A.O.P. 43_PSIG

SYSTEM M.O.P. 43_PSIG

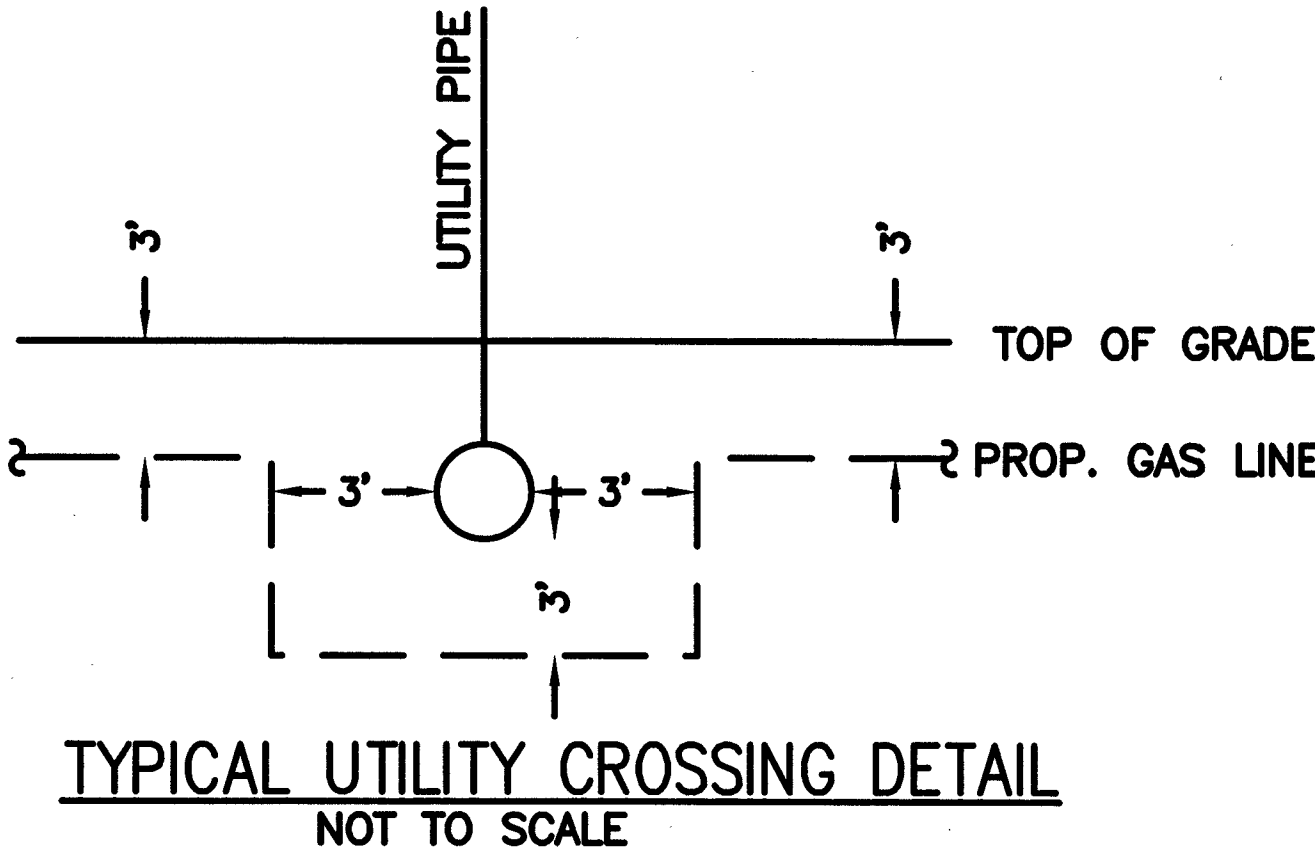

PURGE PLAN WAS COMPLETED IN ACCORDANCE
WITH THE OPERATIONS MANUAL GUIDELINES BY:

PRINT: _____ DATE: _____

SIGNATURE: _____



1.						3760102	2" PE	435'					
2.													
3.													
4.													
NO.	DESCRIPTION	BY	DATE	APPVD.									
REVISIONS													
 SOUTHWEST GAS CORPORATION					TAX	UNIT	UNIT	INSTL.	RETIRED	INSTL.	RETIRED		
					CODES	NO.	TYPE	PROPOSED		COMPLETED			
					PROPERTY UNITS								

AS-BUILT DRAWING-PRESSURE TEST DATA

PIPE DIA. _____
PIPE LENGTH _____
PIPE TYPE _____
MIN. DURATION _____
TEST PRES. (PSIG): (MAX) _____ (MIN) _____
TIME: (START) _____ (STOP) _____
DATE: (START) _____ (STOP) _____
PERFORMED BY: _____
SWG VERIFIED BY: _____

TEST MEDIUM TEST METHOD
☐ AIR ☐ GAUGE
☐ NITROGEN ☐ CHART
☐ WATER ☐ GAUGE/
☐ SOAP PRESS REC SN# _____

INDIVIDUAL PERFORMING VISUAL INSPECTION
VISUAL INSPECTION CERTIFICATION
I HAVE VISUALLY INSPECTED ALL HEATED FUSIONS, SOLVENT CEMENT,
MECHANICAL JOINTS, AND WELDS THAT I HAVE PERFORMED
NAME _____ DATE _____
AS-BUILTS ACCEPTED BY _____ DATE _____
POSTED BY _____ DATE _____
POSTING QC'D BY _____ DATE _____

CONSTRUCTION
INSPECTOR _____
FOREMAN _____
REVIEWED BY _____
PERMIT INFORMATION
CITY OF LAS VEGAS
TAX CODE 02-0200

ISOLATION AREA	W.R. NO.
ISO-21-DIST-024	3212705
LOCATION	ATLAS #/TILE #
SEC 29 T19S R60E	x588y554
M.D.M.	

ENGINEER/TECH: JACOB SAKAGUCHI		PHONE: 702-365-2409
ACCOUNT REP:		PHONE:
PROJECT CONTACT:		PHONE:
SHEET NO: 3 OF 4	SCALE: NTS	DATE: 07/13/2016
DWN. BY: SEI	CHKD. BY:	APPVD. BY:
TITLE		
C JIM MARSH		
MATERIAL & NOTES - PE		
H# 62000 107V6610		