
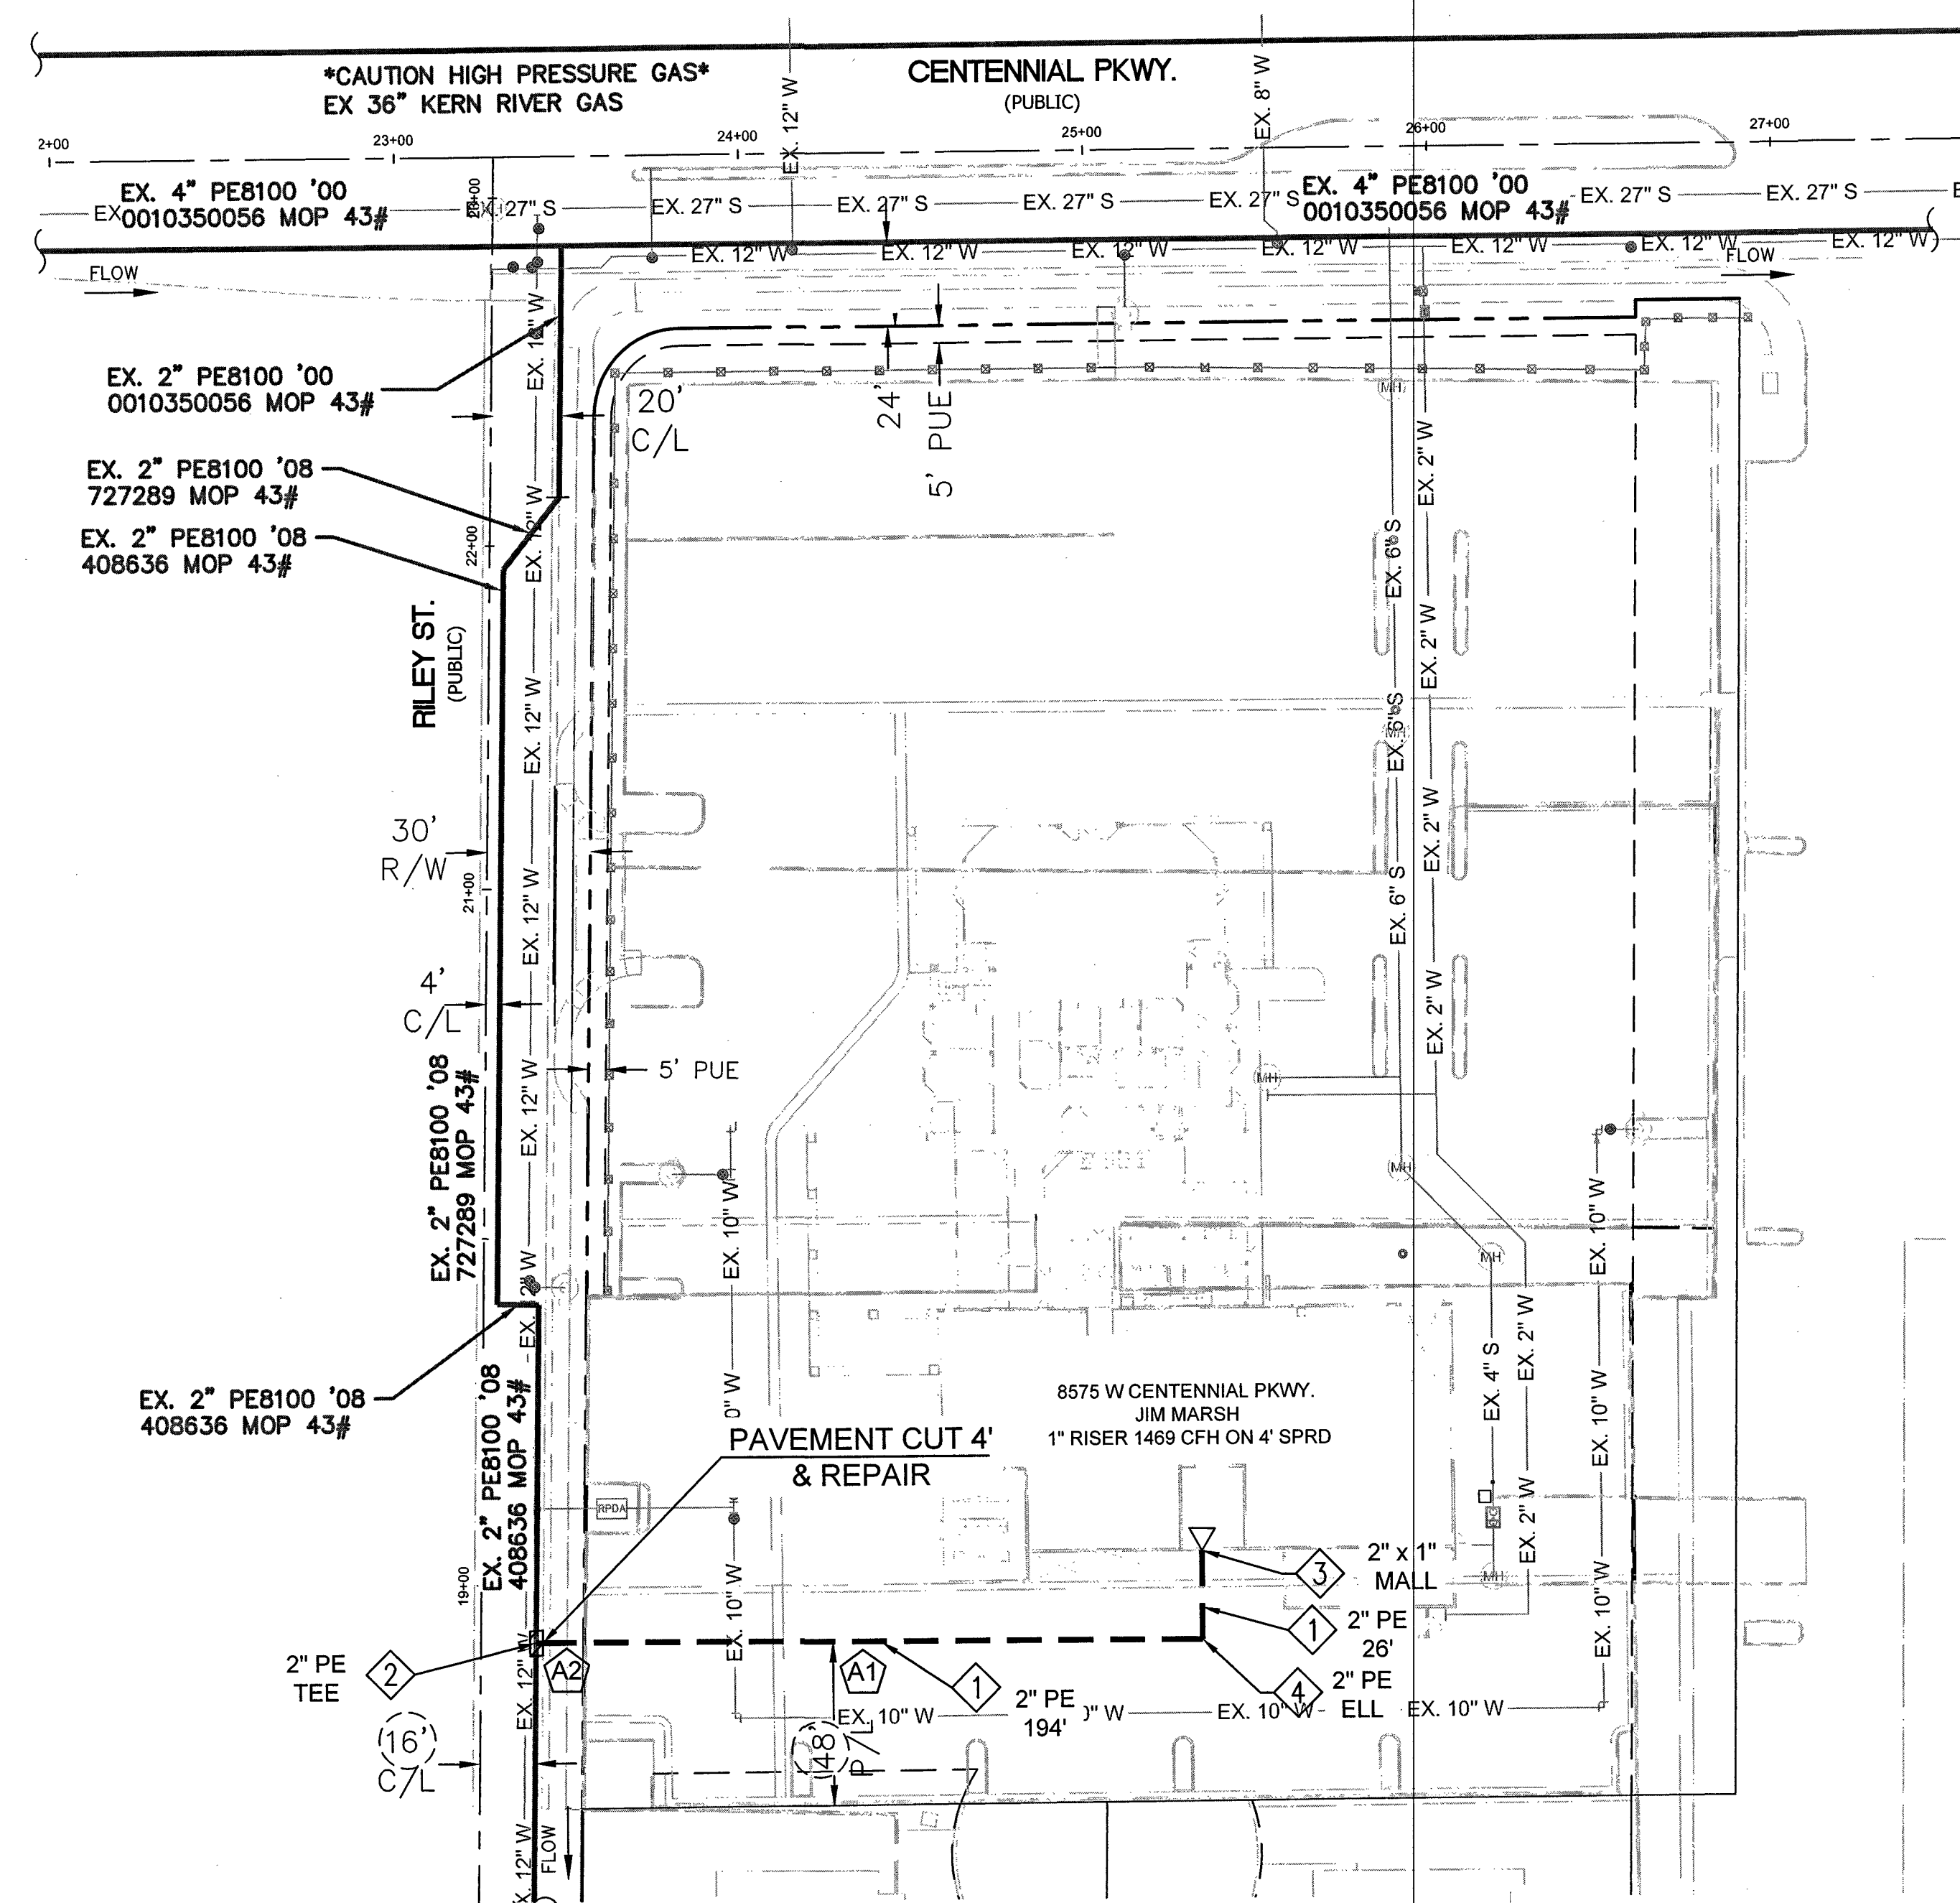
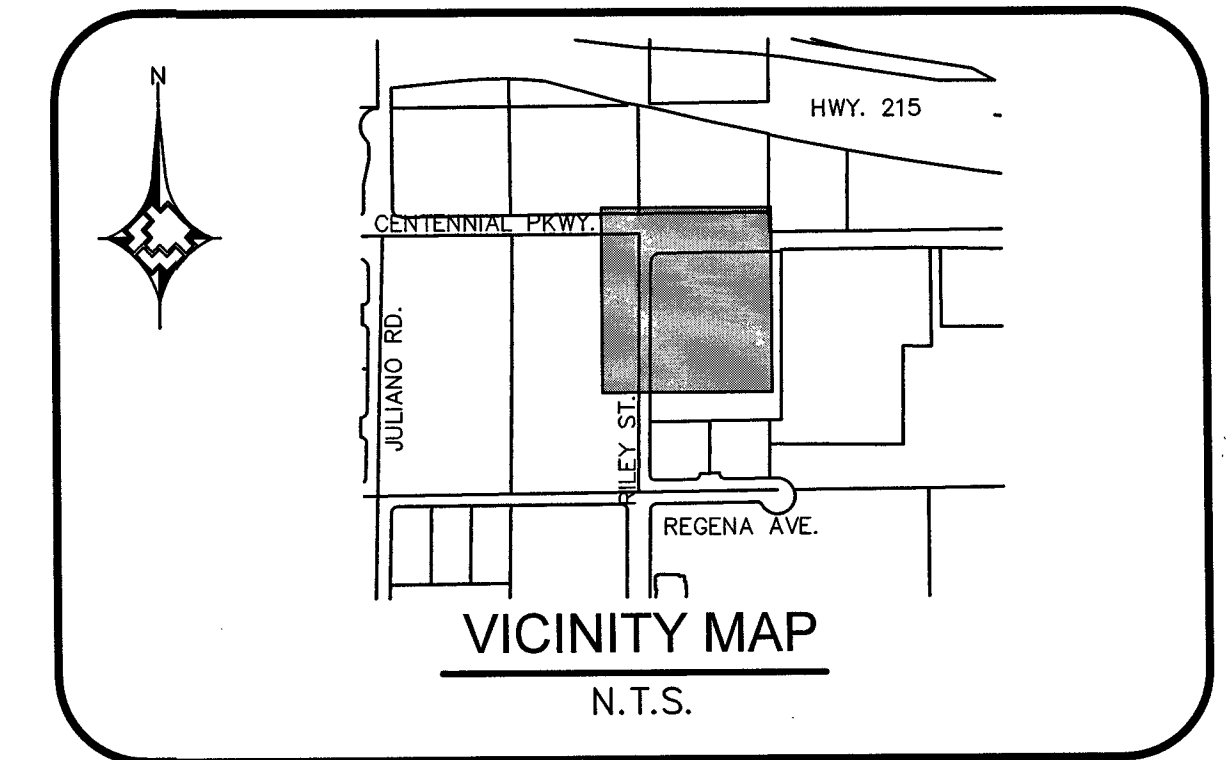


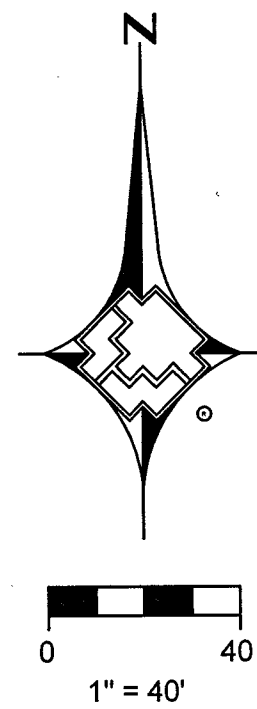

MATERIAL LIST FOR PROPOSED DISTRIBUTION FACILITIES				
ITEM#	QTY. (DESIGN)	QTY. (AS-BUILT)	STOCK ID#	DESCRIPTION
1			100-5101	PROPOSED 2" PE MAIN
2			160-8171	PROPOSED 2" PE TAPPING TEE
3			140-3860	PROPOSED MALL BLK 2" X 1" STD WT 90 DEG NMDA'
4			140-3067	PROPOSED 2" PE ELBOW 90 DEGREE PRFP

RTC NOTES:

PAVEMENT REPAIR SHALL CONFORM TO RTC:

A1 503

A2 500.5



1. _____				2. _____				3. _____				4. _____				NO. _____				DESCRIPTION _____				BY _____				DATE _____				APPVD. _____	
REVISIONS																				TAX CODES _____				UNIT NO. _____				UNIT TYPE _____				INSTL. PROPOSED _____				RETIRED PROPOSED _____				INSTL. COMPLETED _____				RETIRED COMPLETED _____	
PROPERTY UNITS																				TEST PRES. (PSIG) (MAX) _____ (MIN) _____				TIME (HRS) (STOP) _____ (STOP) _____				DATE (MM/YY) (STOP) _____ (STOP) _____				PERFORMED BY: _____				SNG VERIFIED BY: _____	
AS-BUILT DRAWING-PRESSURE TEST DATA																				TEST MEDIUM _____				TEST METHOD _____				PIPE DIA. _____				PIPE LENGTH _____				PIPE TYPE _____				MIN. DURATION _____				TEST PRES. (PSIG) (MAX) _____ (MIN) _____				TIME (HRS) (STOP) _____ (STOP) _____				DATE (MM/YY) (STOP) _____ (STOP) _____				PERFORMED BY: _____				SNG VERIFIED BY: _____	
INDIVIDUAL PERFORMING VISUAL INSPECTION																				VISUAL INSPECTION CERTIFICATION				I HAVE VISUALLY INSPECTED ALL HEATED FUSIONS, SOLVENT CEMENT, MECHANICAL JOINTS, AND WELDS THAT HAVE PERFORMED				NAME _____				DATE _____				AS-BUILTS ACCEPTED BY _____				DATE _____				POSTED BY _____				DATE _____				POSTING OCT BY _____				DATE _____	
CONSTRUCTION																				INSPECTOR _____				FOREMAN _____				REVIEWED BY _____				PERMIT INFORMATION				CITY OF LAS VEGAS				TAX CODE 02-0200				ISOLATION AREA				ISO-21-DIST-024				W.R. NO.				3212705				ENGINEER/TECH: JACOB SAKAGUCHI				PHONE: 702-365-2014				ACCOUNT REP: FADI AZAR				PHONE: 702-528-8251				PROJECT CONTACT: MICHAEL CLUTTS				PHONE: 702-927-6609				SHEET NO: 4 OF 4				SCALE: 1"=40'				DATE: 09/29/2016				DWN. BY: SEI				CHKD. BY: _____				APPVD. BY: _____				TITLE				JIM MARSH				DESIGN PLAN				H# 62060 107V6610			

