
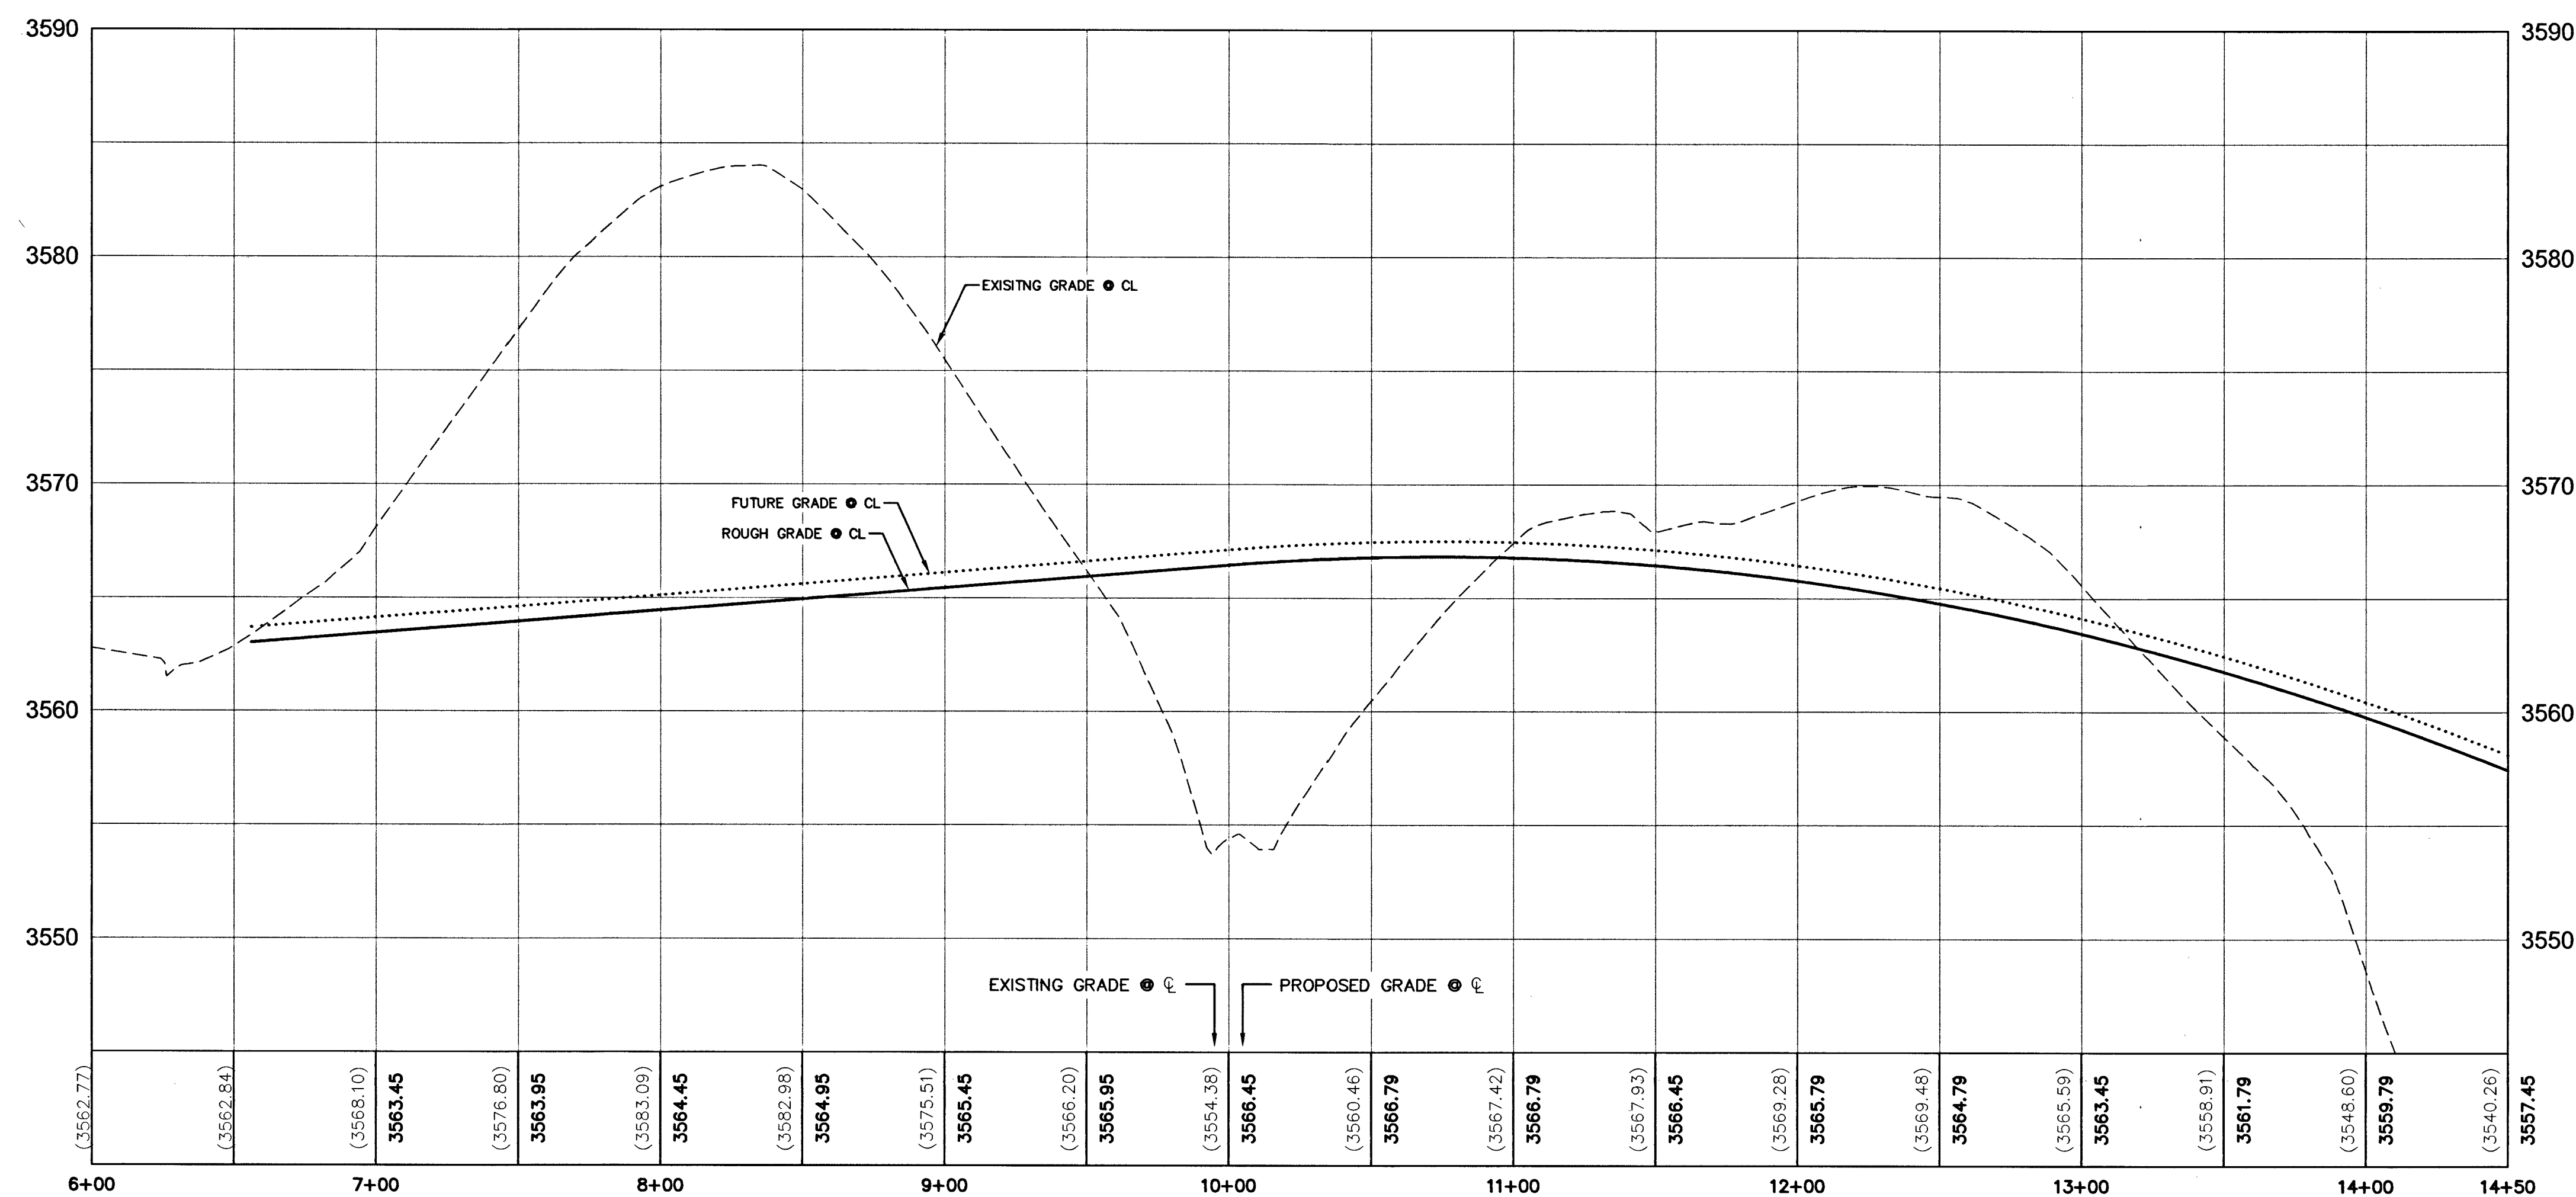
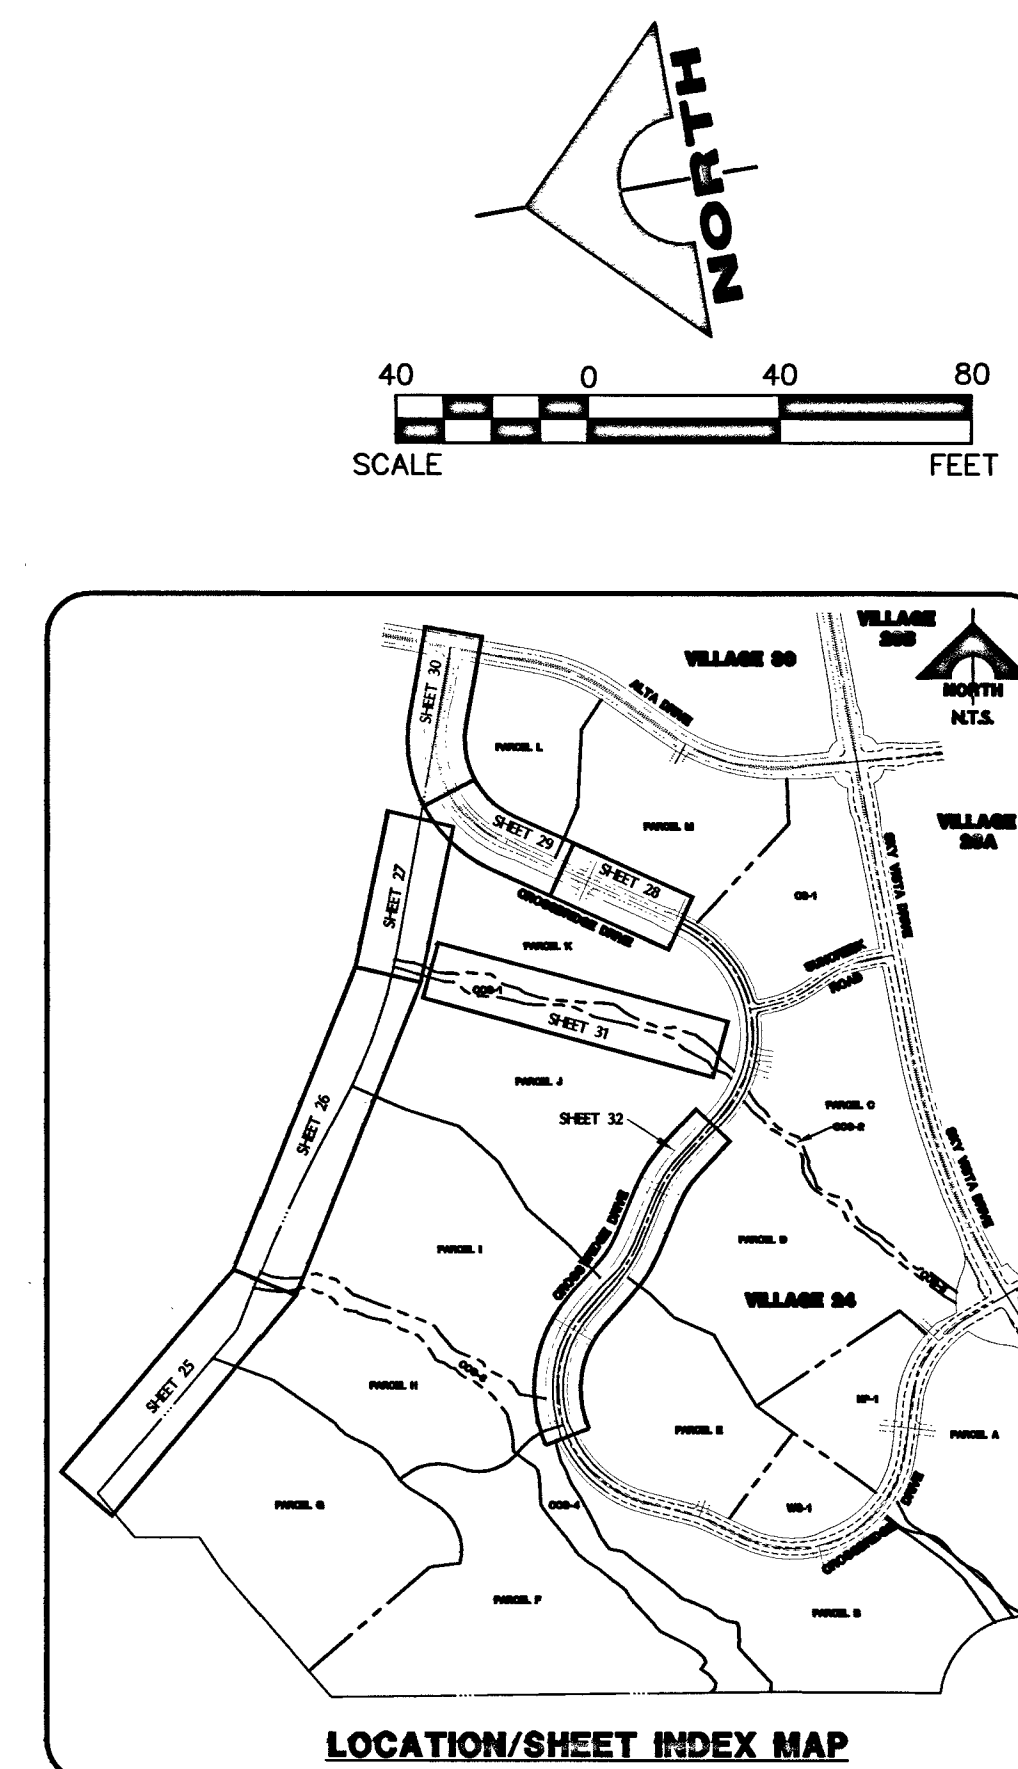
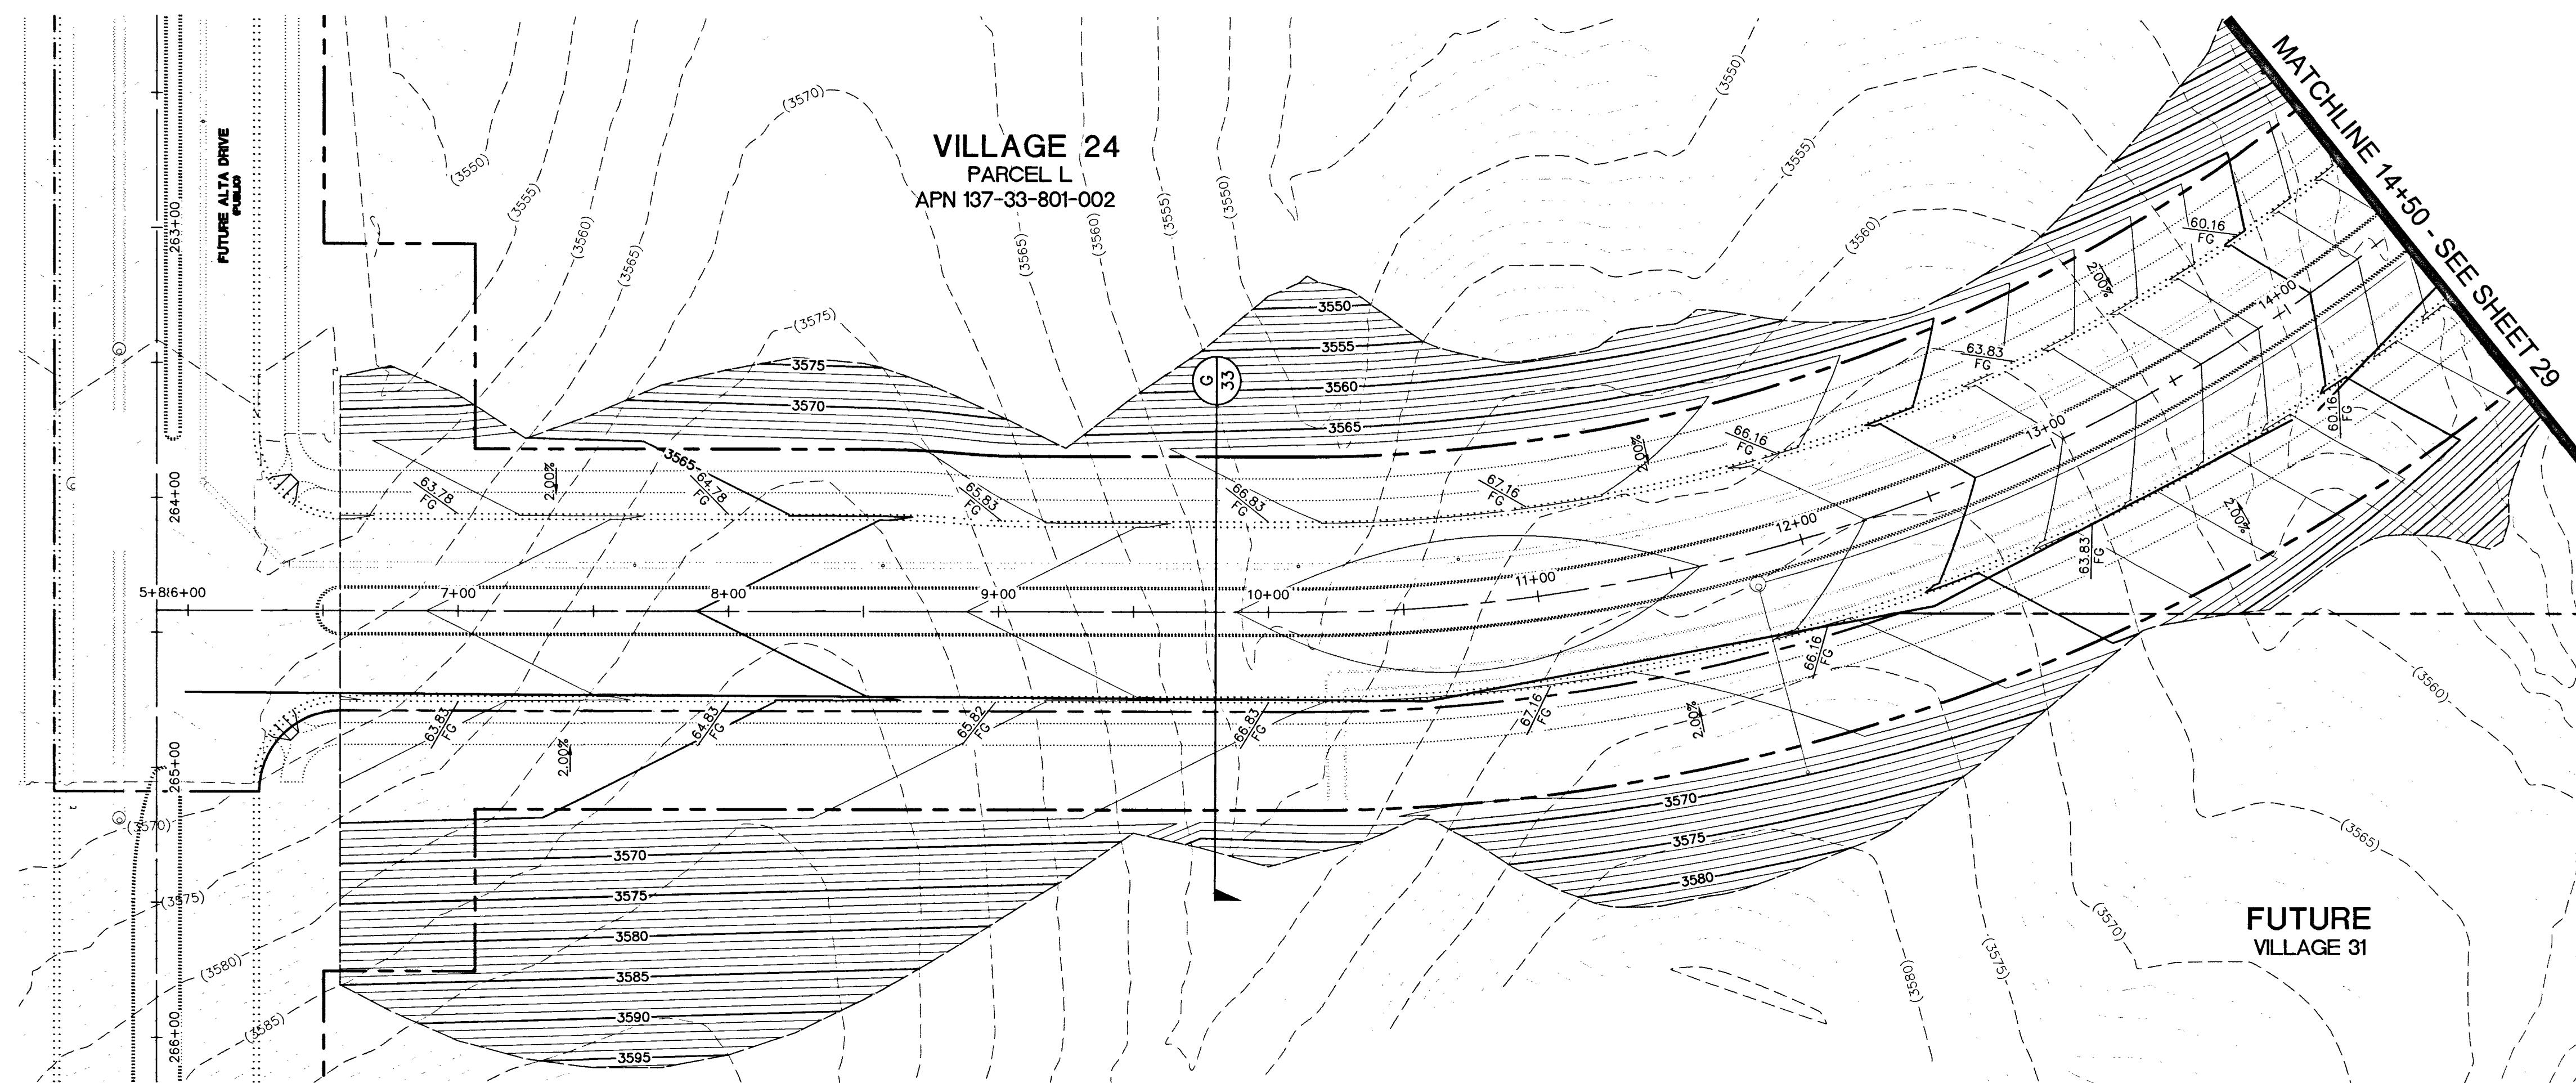


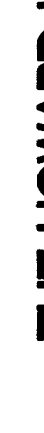

THE HOWARD HUGHES COMPANY, LLC VILLAGE 24 - CROSSBRIDGE DRIVE UNIT 2 IMPROVEMENT PLANS CROSSBRIDGE DRIVE CROSSBRIDGE DRIVE ROUGH GRADE 3	 G.C. WALLACE COMPANIES ENGINEERS PLANNERS SURVEYORS 1335 S RAINBOW BLVD - LAS VEGAS NV 89146 T: 702.264.2200 F: 702.264.2295 GCWALLACE.COM	PROJECT NO. 62024-222 DESIGN: GCW DRAWN: GCW CHECK: JJJ PLOT DATE: 12-09-15 PLOT TIME: 20:53:31													
				DATE: 12/09/2015											