

MATCHLINE - SEE SHEET 6
FOR CONTINUATION

FG = 3431.04
TOP SD = 3424.33
BOP SD = 3418.92
BOP GAS = 3427.54

FG = 3417.06
TOP WTR = 3412.21
BOP WTR = 3412.70
TOP GAS = 3411.20


EX. CALICO
POWER POLE
TO BE RELOCATE TO
OUTSIDE DAYLIGHT LINE

TIE-IN (2)
TO BE INSTALLED
6"PE WR#3035006
MOP 55#

EX. CALICO
POWER POLE
TO BE RELOCATE TO
OUTSIDE DAYLIGHT LINE



SUNCREEK RD.

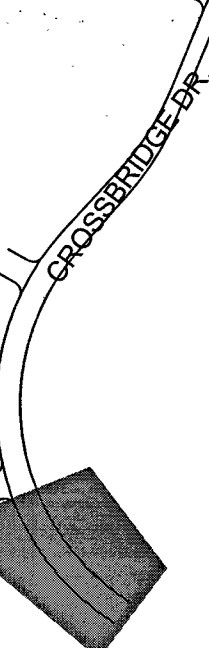

VICINITY MAP
N.T.S.

LEGEND:

- EXISTING GAS LINE
- GAS LINE TO BE ABANDONED
- EXISTING GAS SERVICE
- PROPOSED MAIN GAS LINE (NEW)
- PROPOSED SERVICE LATERAL (NEW)
- PROPOSED SERVICE LINE (NEW)
- RIGHT OF WAY LINE
- STREET CENTERLINE
- PROPERTY LINE
- BACK OF CURB
- MATCHLINE
- EASEMENT
- EXISTING ANODELESS RISER
- EXISTING ANODE RISER
- EXISTING GAS LIGHT
- EXISTING GAS VALVE
- SAWCUT & PATCH

RTC NOTES:

PAVEMENT REPAIR SHALL CONFORM TO RTC
STANDARD(S):

A1 503



1. 2. 3. 4. NO. DESCRIPTION BY DATE APPVD.		AS-BUILT DRAWING-PRESSURE TEST DATA		VISUAL INSPECTION CERTIFICATION		CONSTRUCTION		ISOLATION AREA		W.R. NO.		ENGINEER/TECH: PAMELA KENNEDY ACCOUNT REP: SHANTE ANDERSON PROJECT CONTACT: CHRIS ANDERSON SHEET NO: 7 OF 7 DWN. BY: ZONE ENG		PHONE: 702-365-2364 PHONE: 702-528-8596 PHONE: DATE: 6/6/16 APPVD. BY:	
REVISIONS		SEE SHEET 2		SEE SHEET 2		SEE SHEET 2		SEE SHEET 2		ISO_21 DIST_323		3131360		TITLE	
TAX CODES		UNIT NO.		UNIT TYPE		INSTL. RETIRED PROPOSED COMPLETED		INSTL. RETIRED COMPLETED		LOCATION		ATLAS #/TITLE #		SUMMERLIN VILLAGE 24 CROSSBRIDGE UNIT 2	
PROPERTY UNITS		TEST PRES. (PSIG)		TEST MEDIUM		TEST METHOD		PERMIT INFORMATION		T20S R59E SEC 33 M.D.M.		x561y514 x561y512		107V6535 H# 62303	