
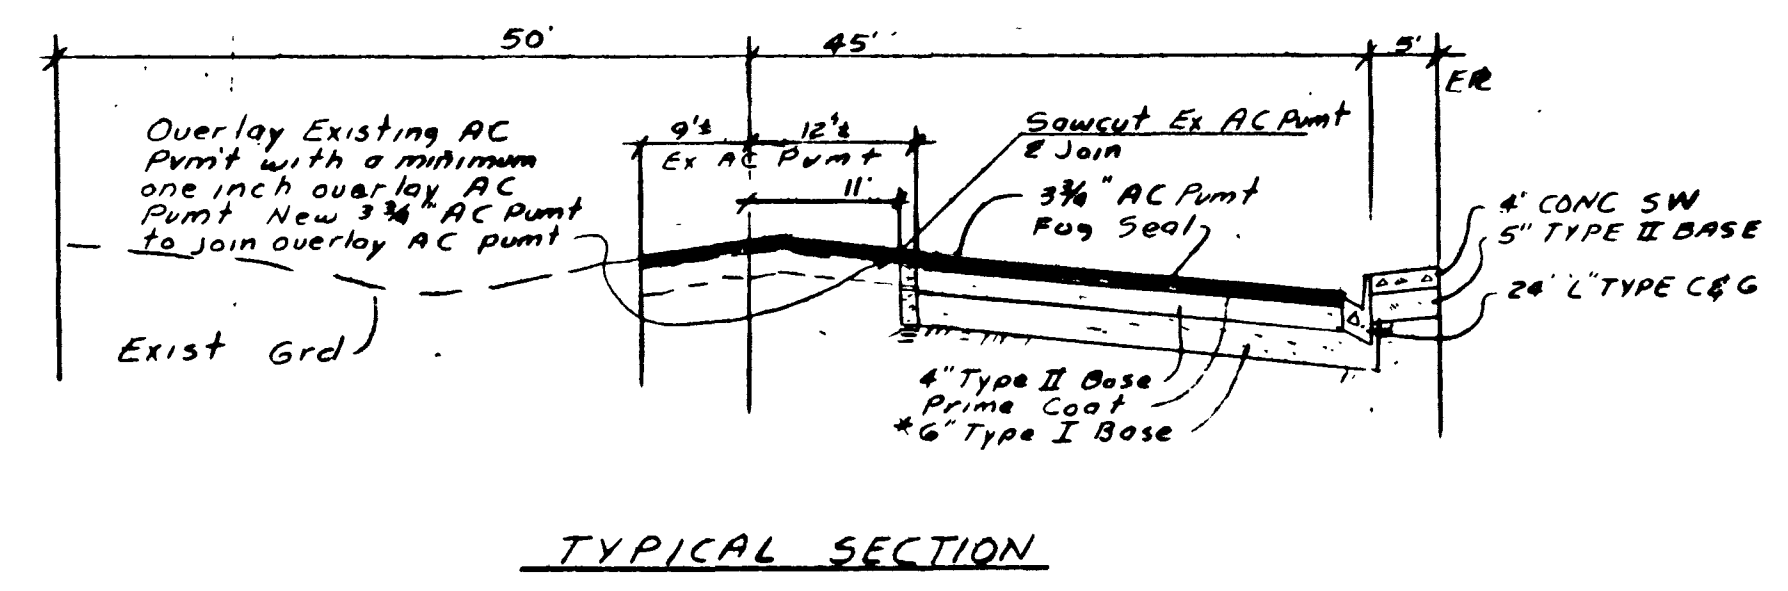
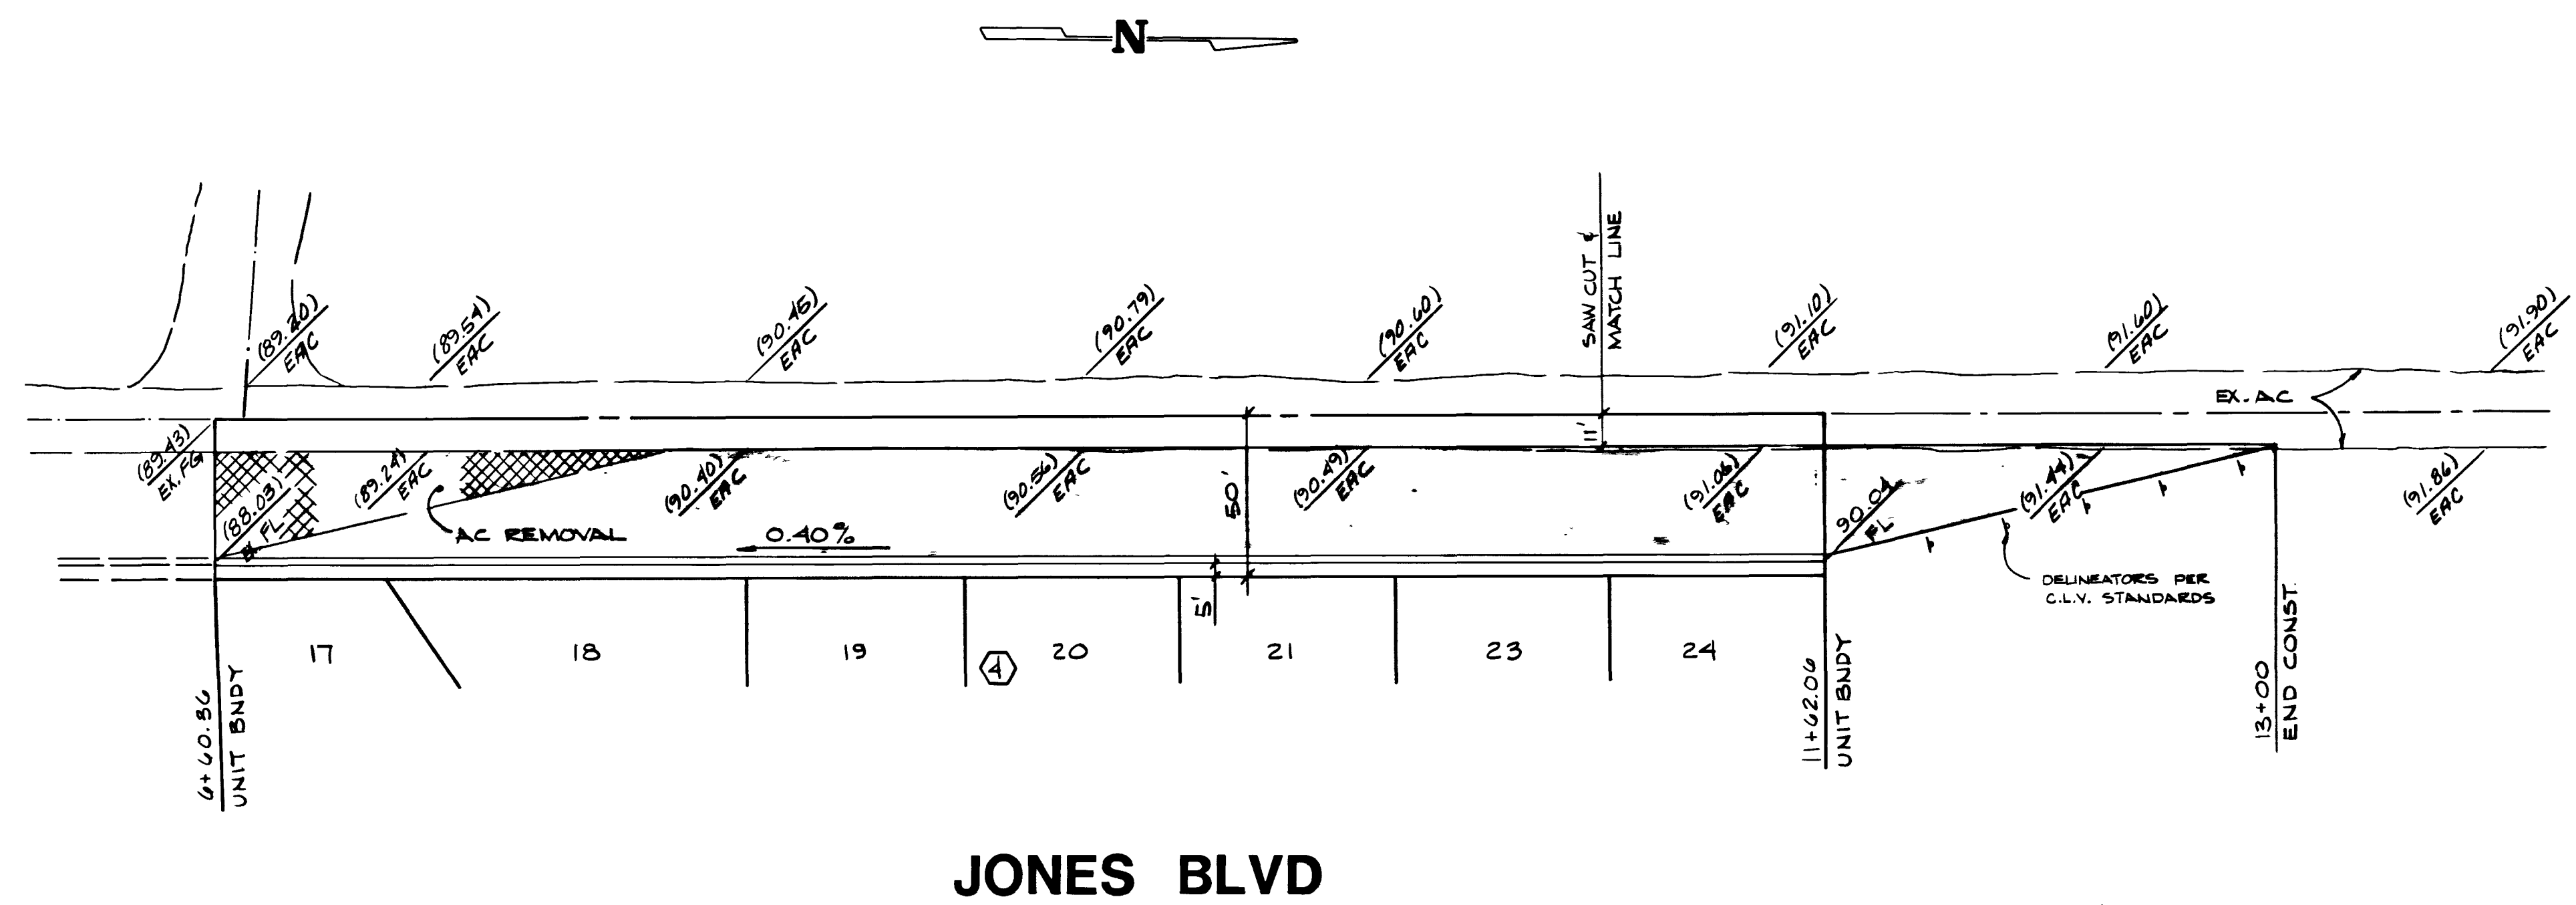


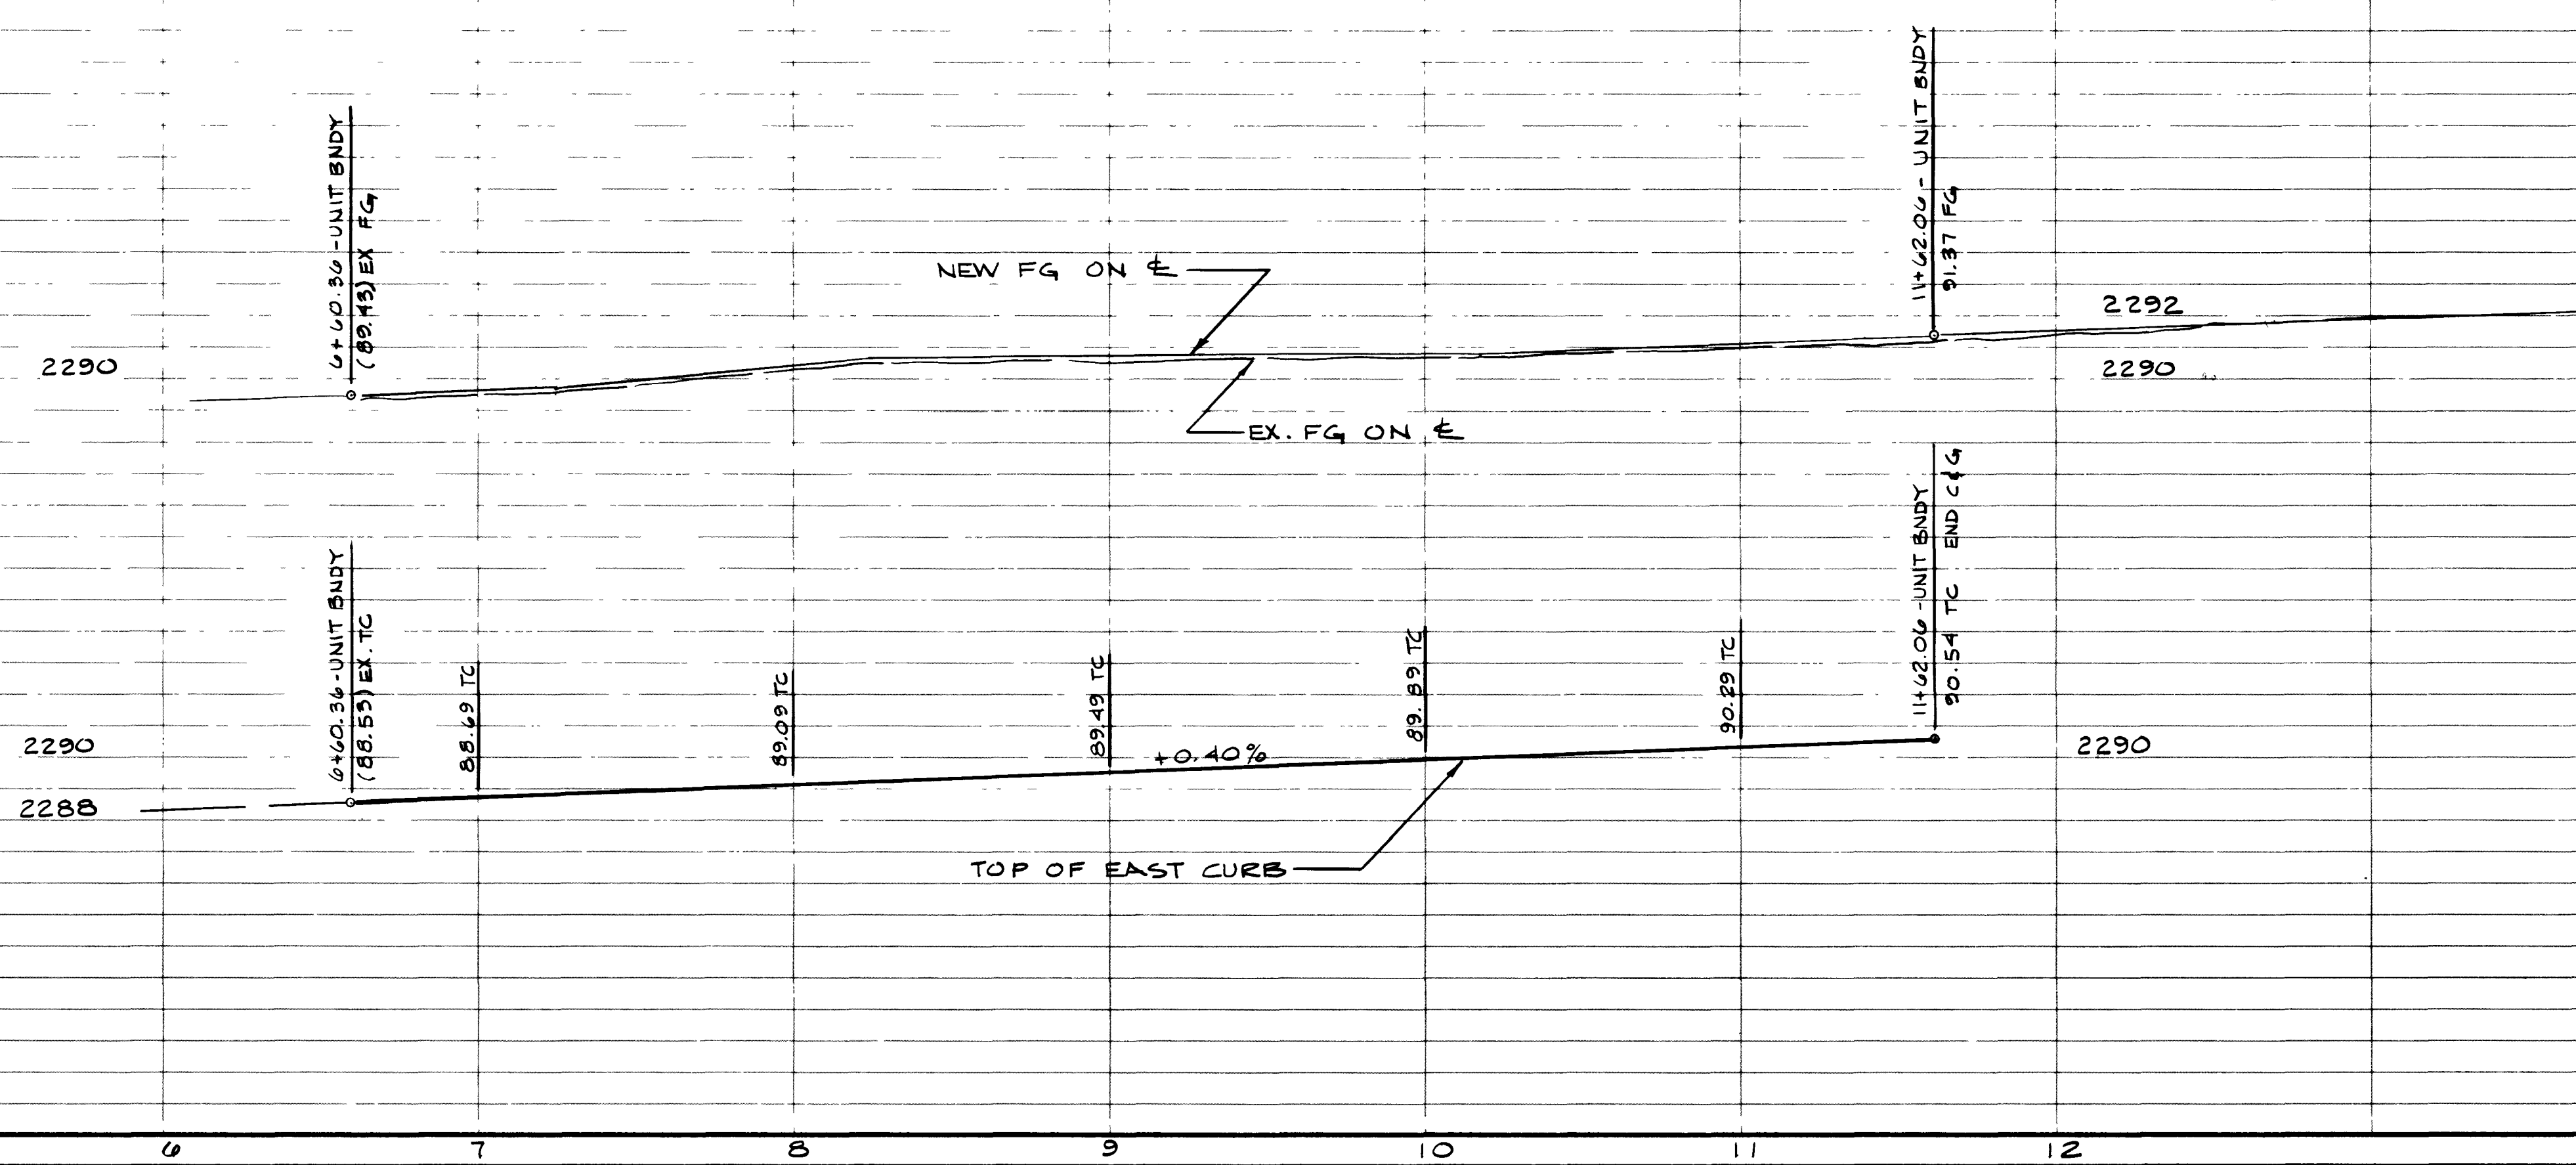

BENCHMARK
CITY OF NORTH LOS VEGAS DATUM -
B.M. #2-8-108, TOP OF 1'-6" DIA. CONC. MON.
47.6' EAST AND 80.3' SOUTH OF THE NW COR. OF
SEC. 8, T.2920 S., R.91 E., M.D.M.
(LONE MOUNTAIN ROAD & DECATUR BLVD.)
ELEVATION - 2210.382'

PROFESSIONAL ENGINEER
CHARLEY R. JOHNSON
CIVIL
NO. 3005
4/19/88

STREET PLAN & PROFILE
JONES BLVD

COUNTRY LANE ESTATES - UNIT 3

NO. NO. 3429-3
BY RPF
DATE APR 88
HOR. SCALE 1" = 40'
VERT. SCALE 1" = 10'

SHEET
3
OF 12 SHEETS
107Y-1177-3

YOUNG AMERICAN HOMES
CITY OF LAS VEGAS

vtm nevada

CONSULTING ENGINEERS - PLANNERS
2300 PASEO DEL PRADO BUILDING A SUITE 100
LAS VEGAS, NEVADA 89102 PHONE (702) 873-7550

REVISION

REV DATE BY

