



MANUAL DRAIN VALVE

12

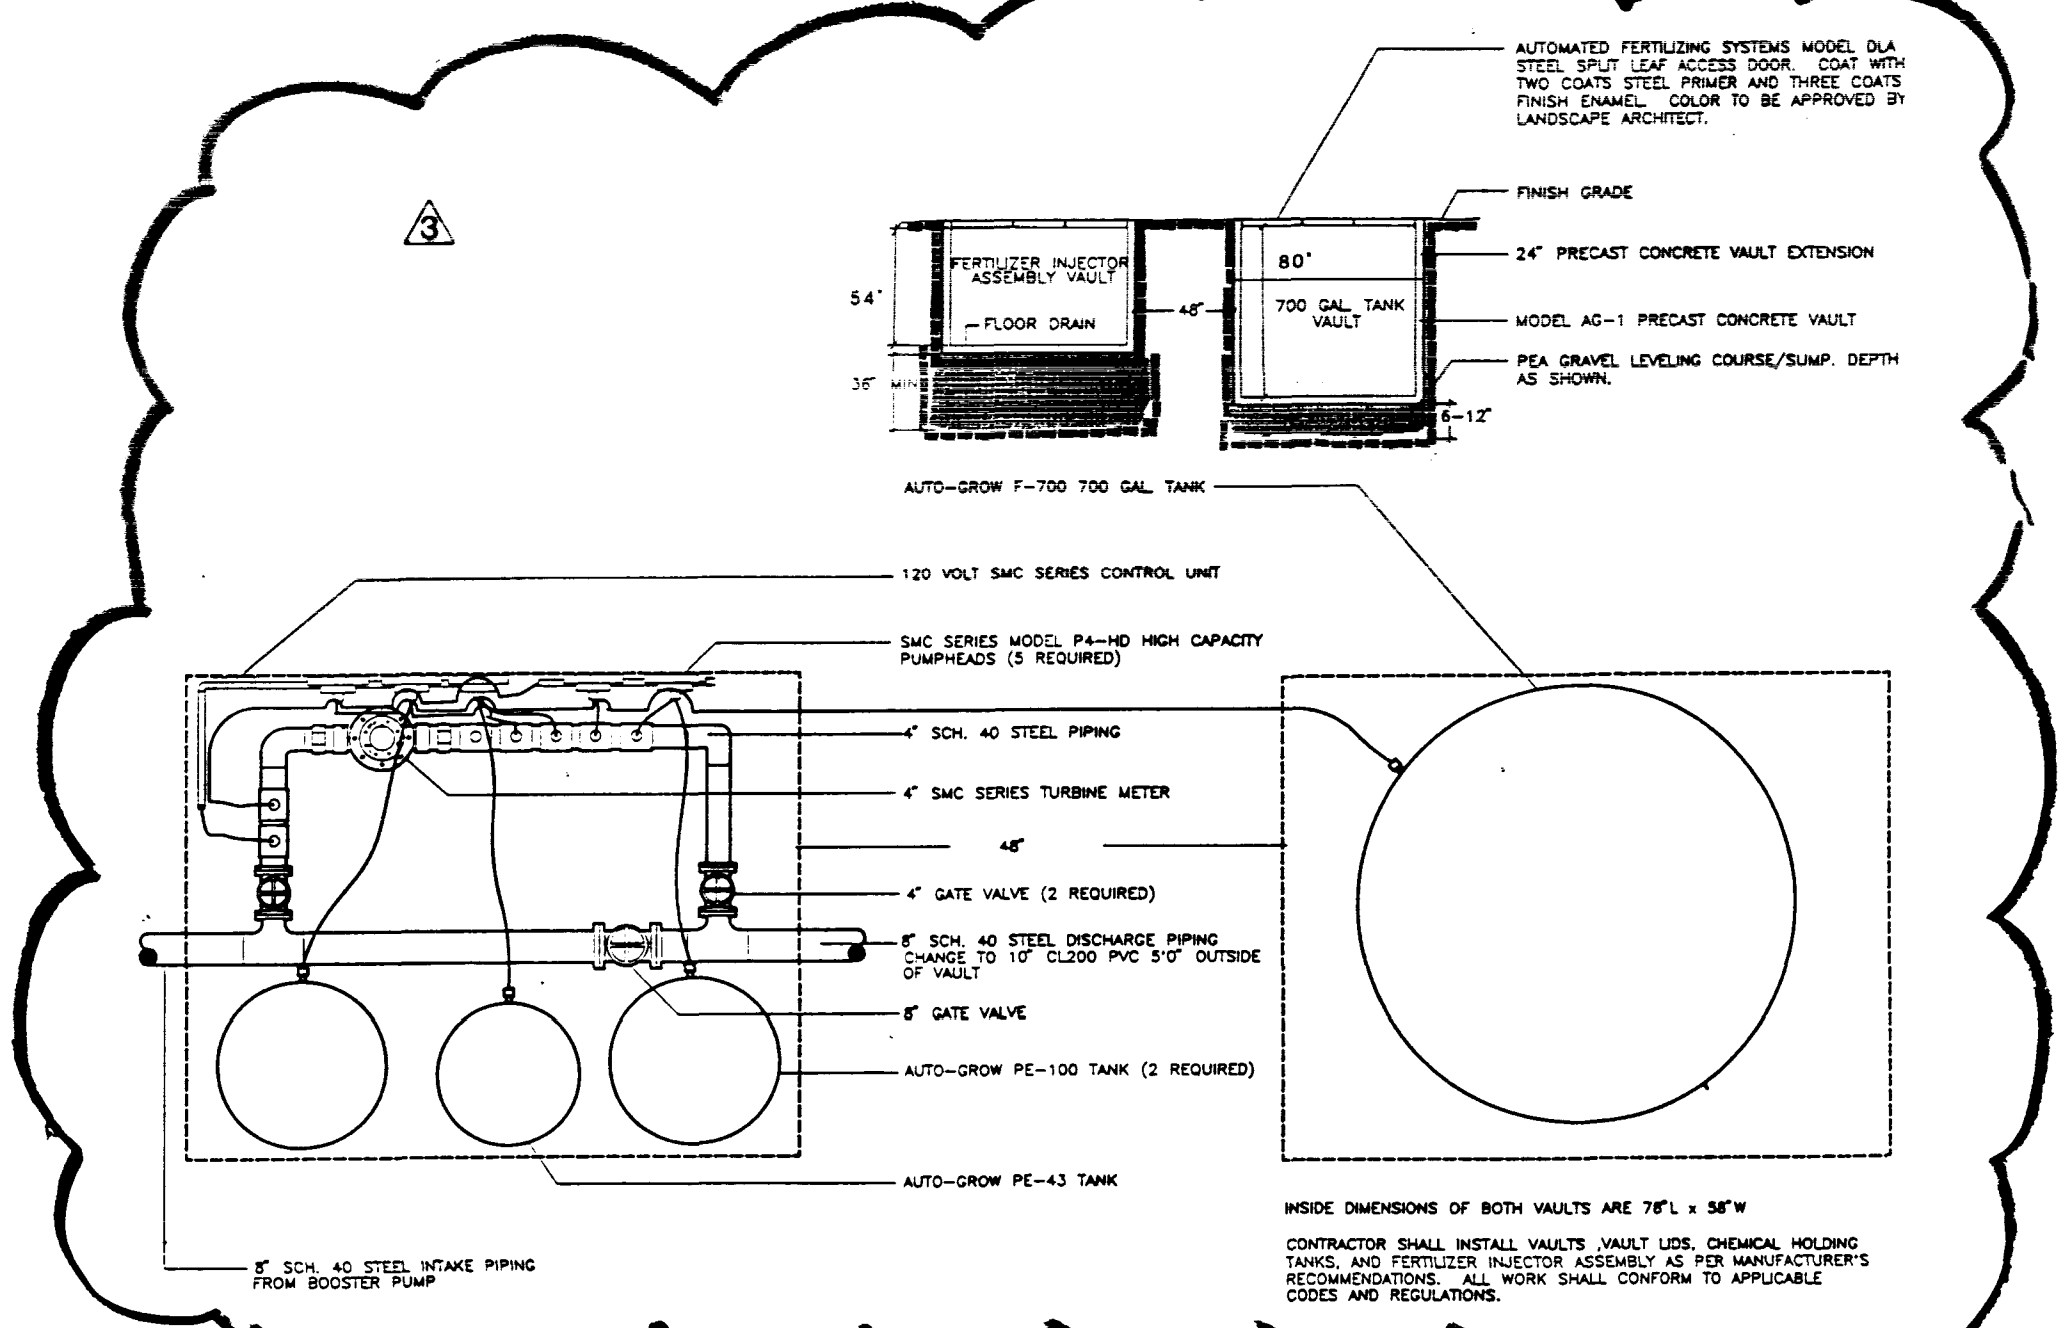


FERTILIZER INJECTION SYSTEM

13

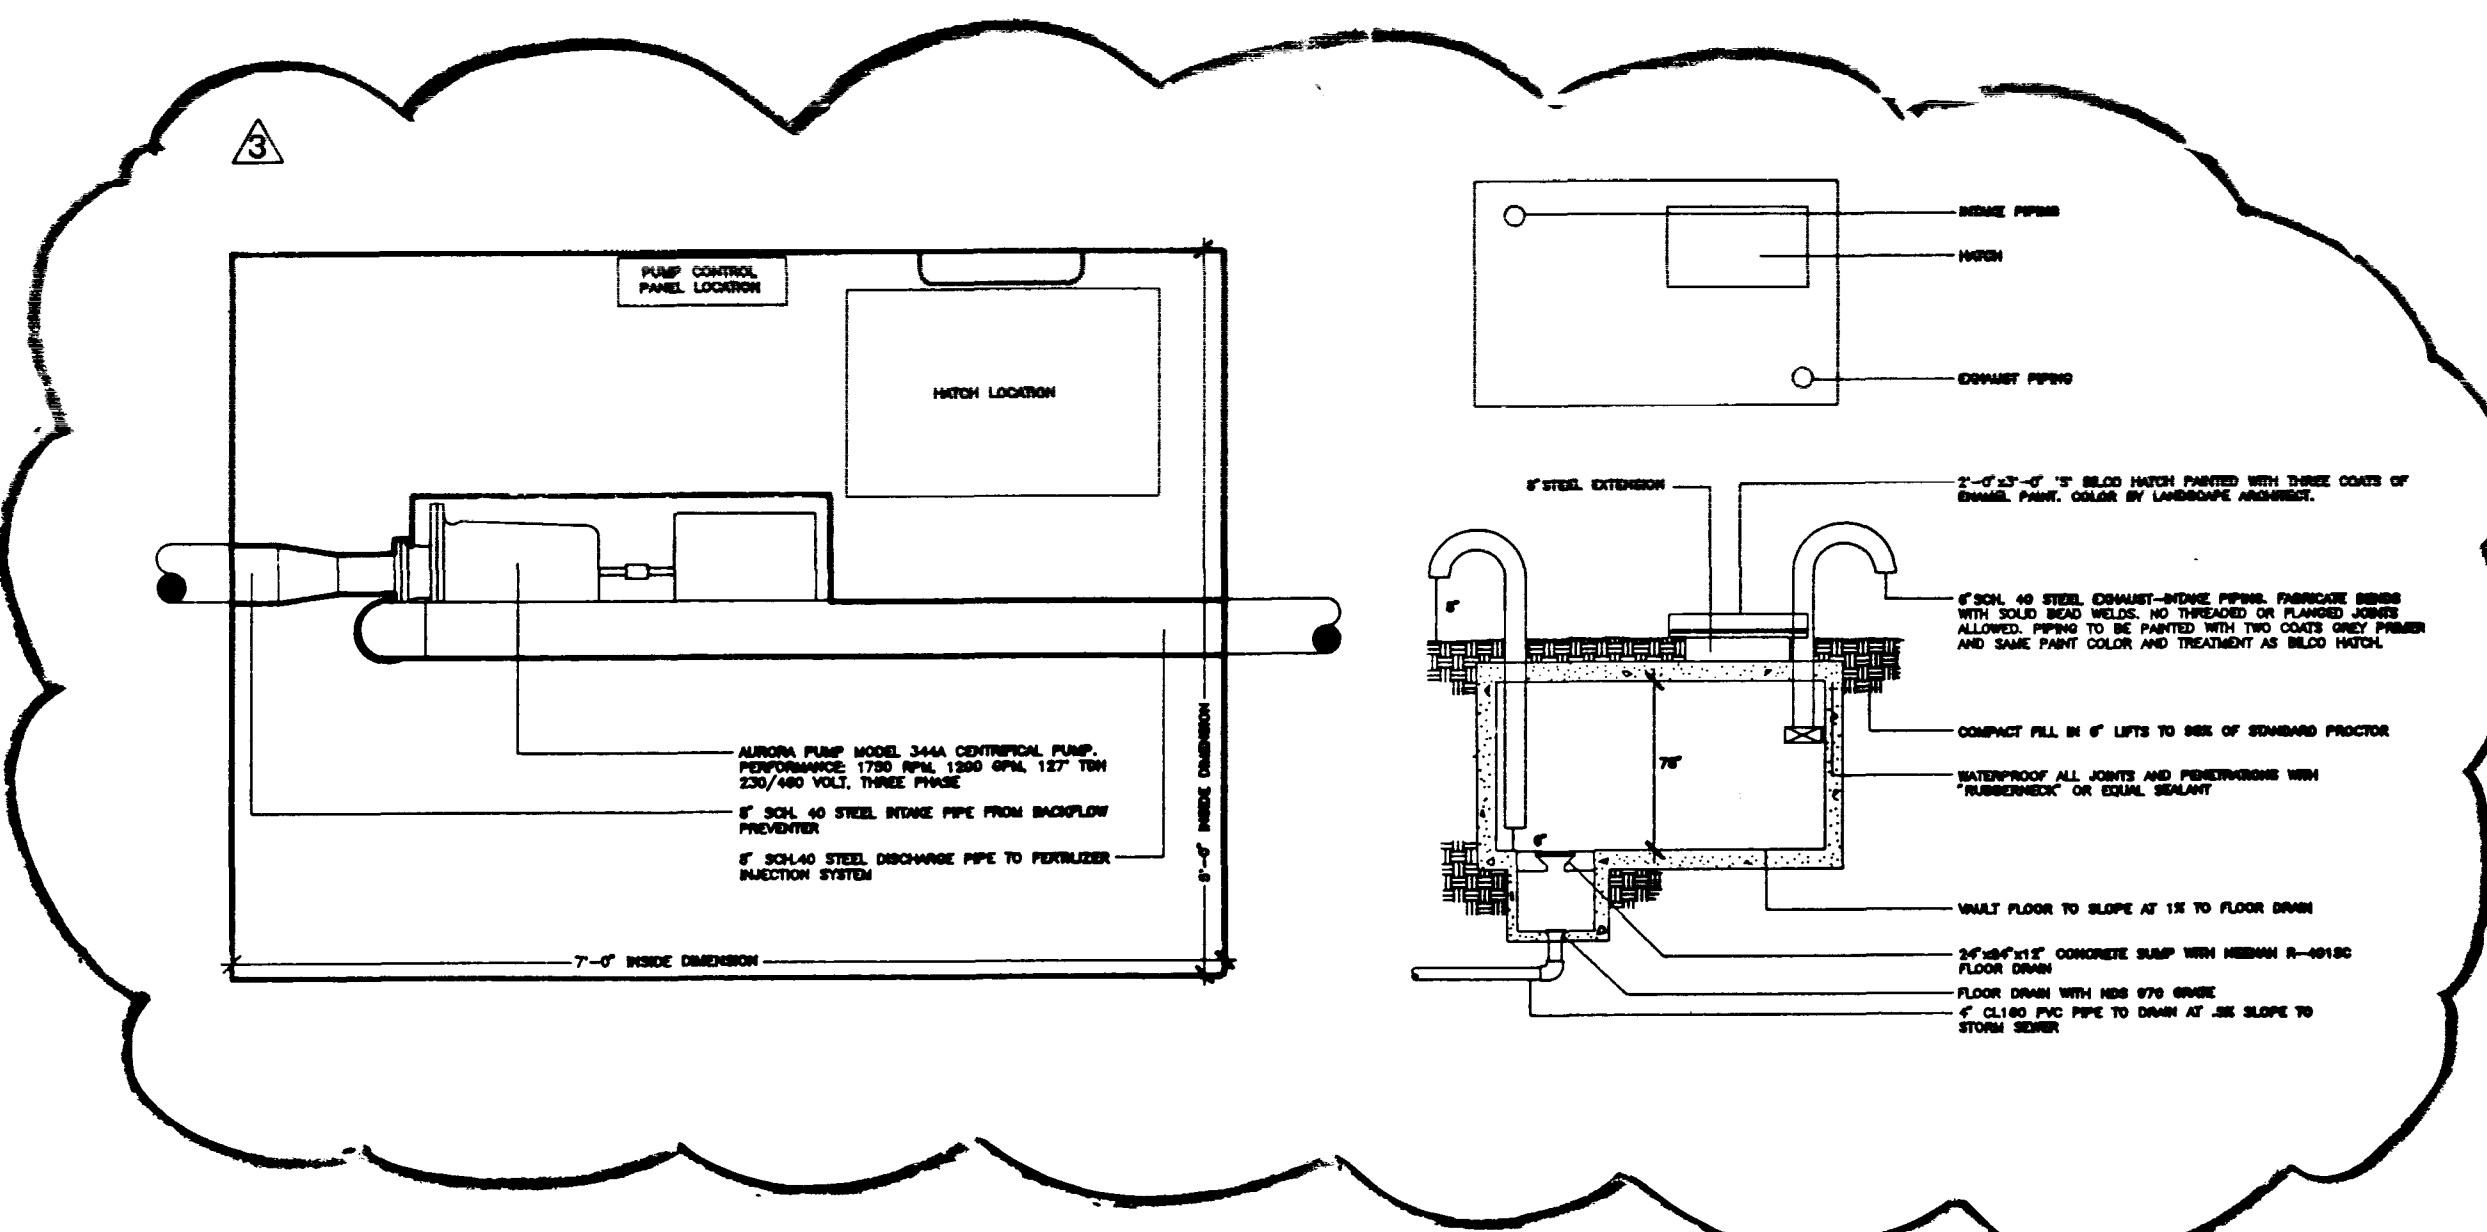


BOOSTER PUMP W/ VAULT

14

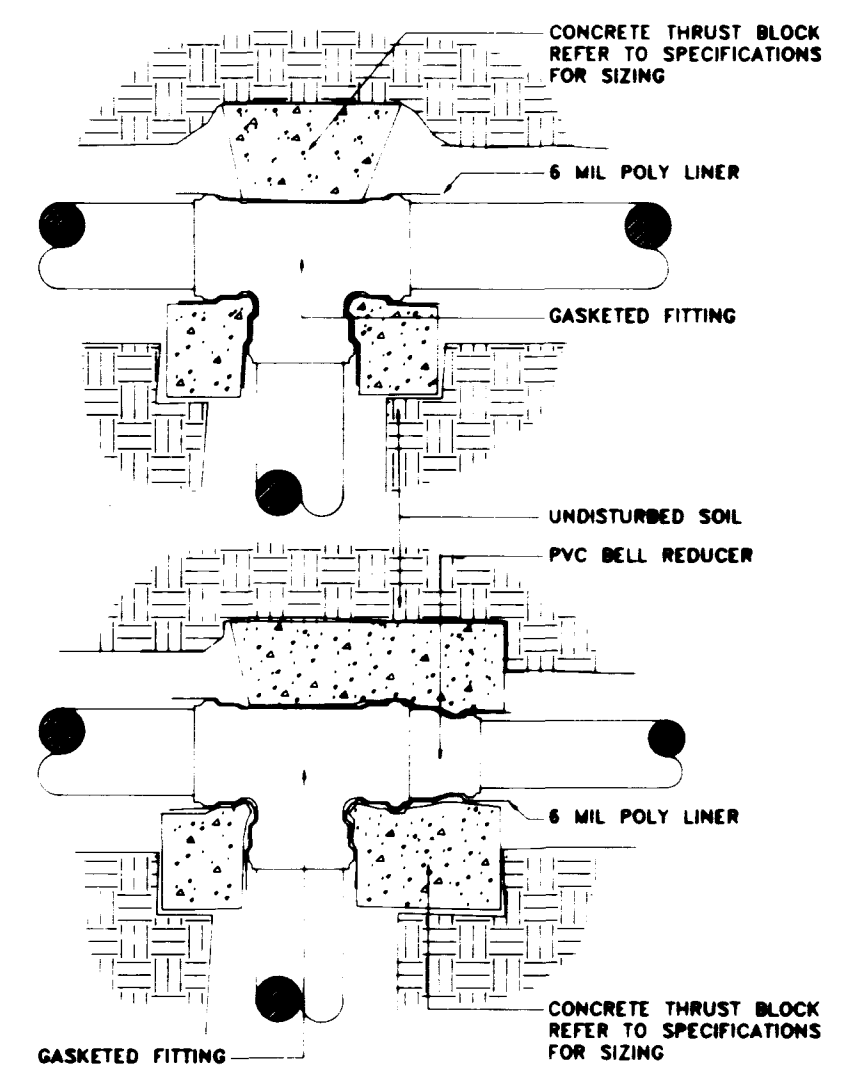


THRUST BLOCK DETAILS

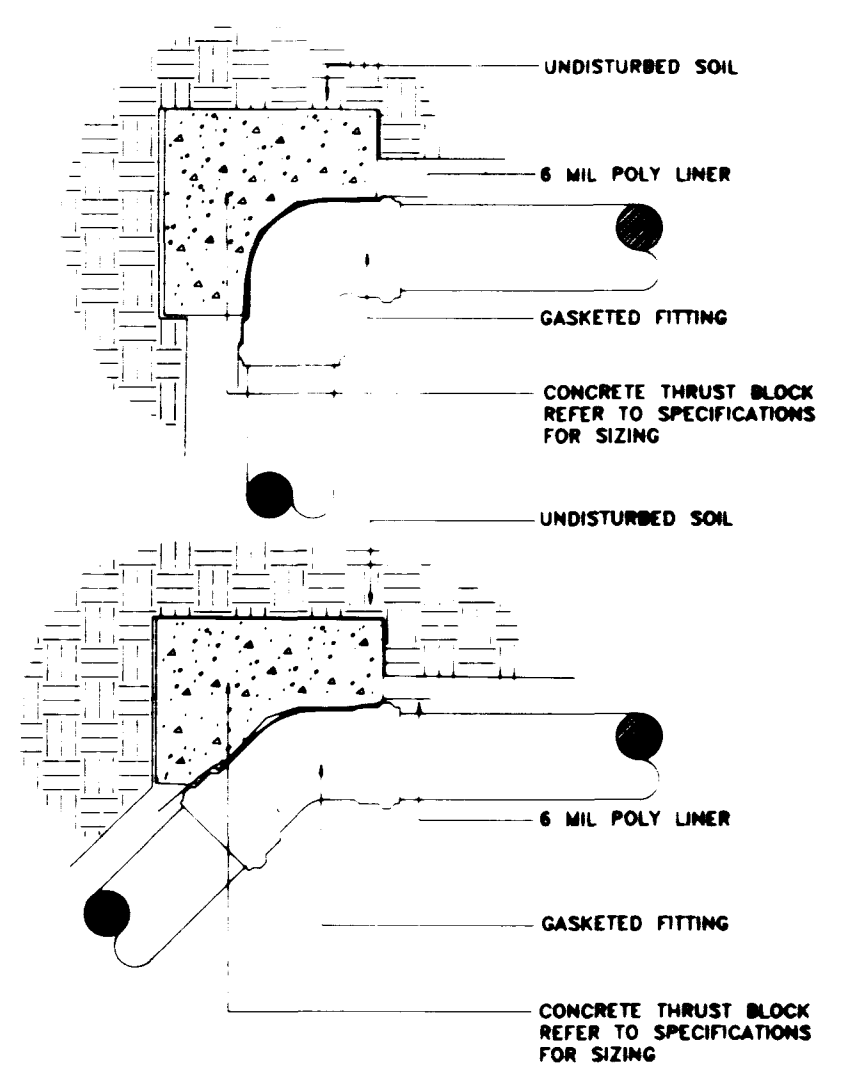


BUBBLER VALVE

15

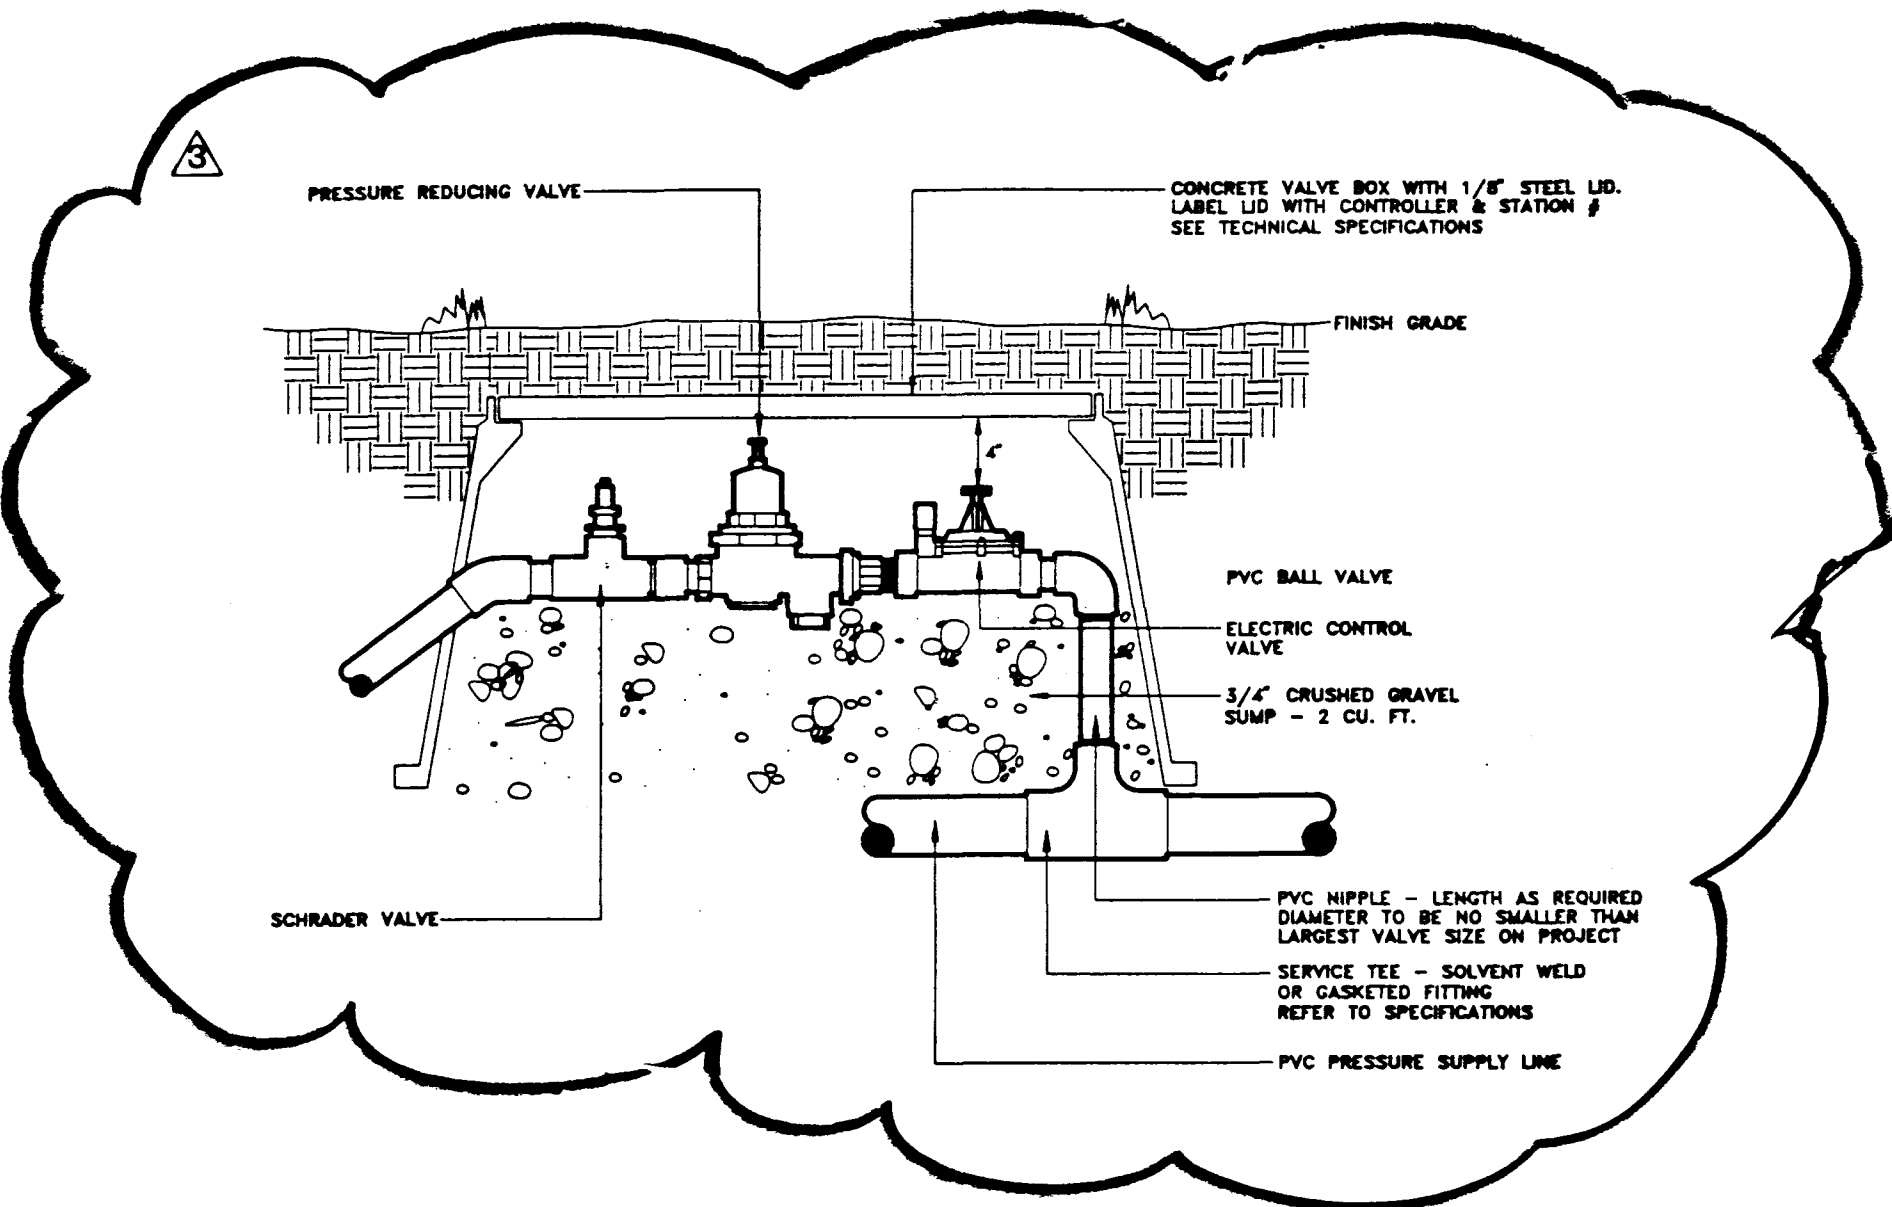


16

BUBBLER

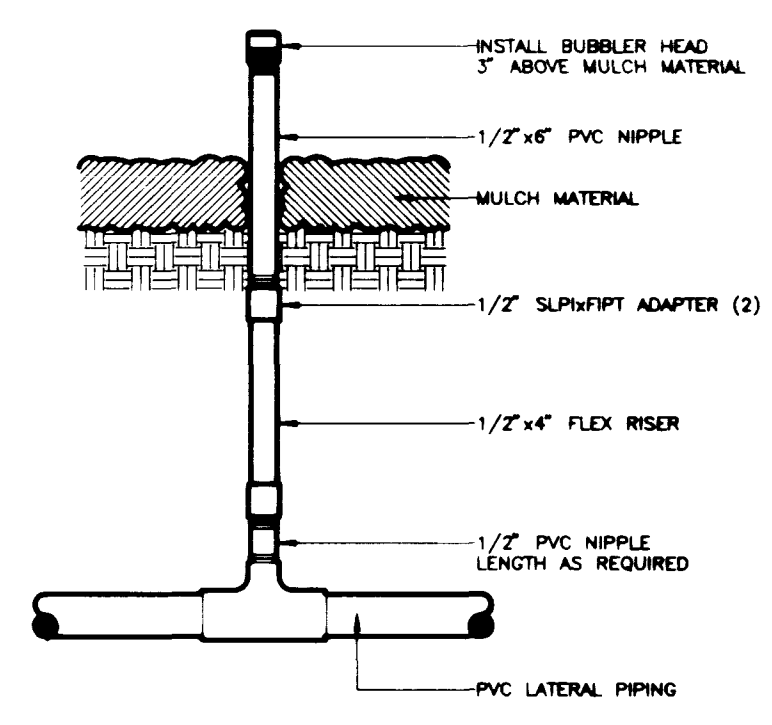


17

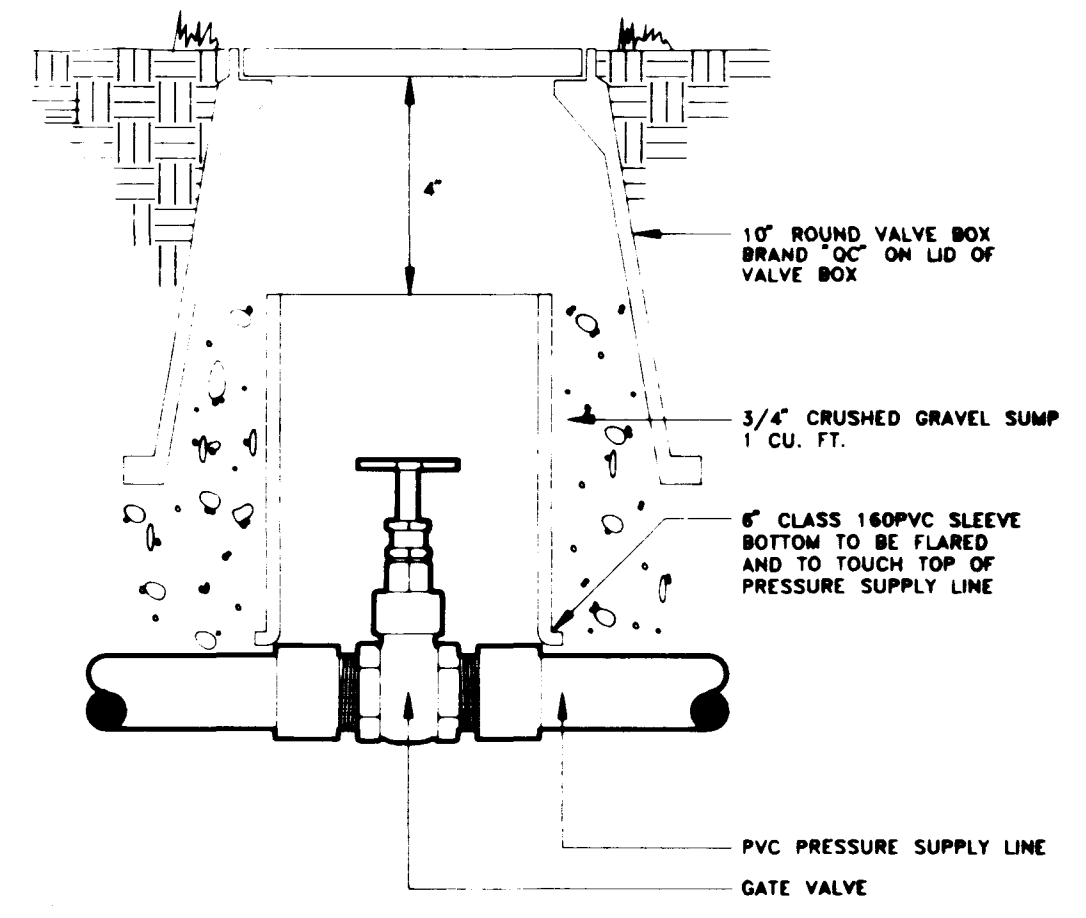


2 1/2" GATE VALVE

18

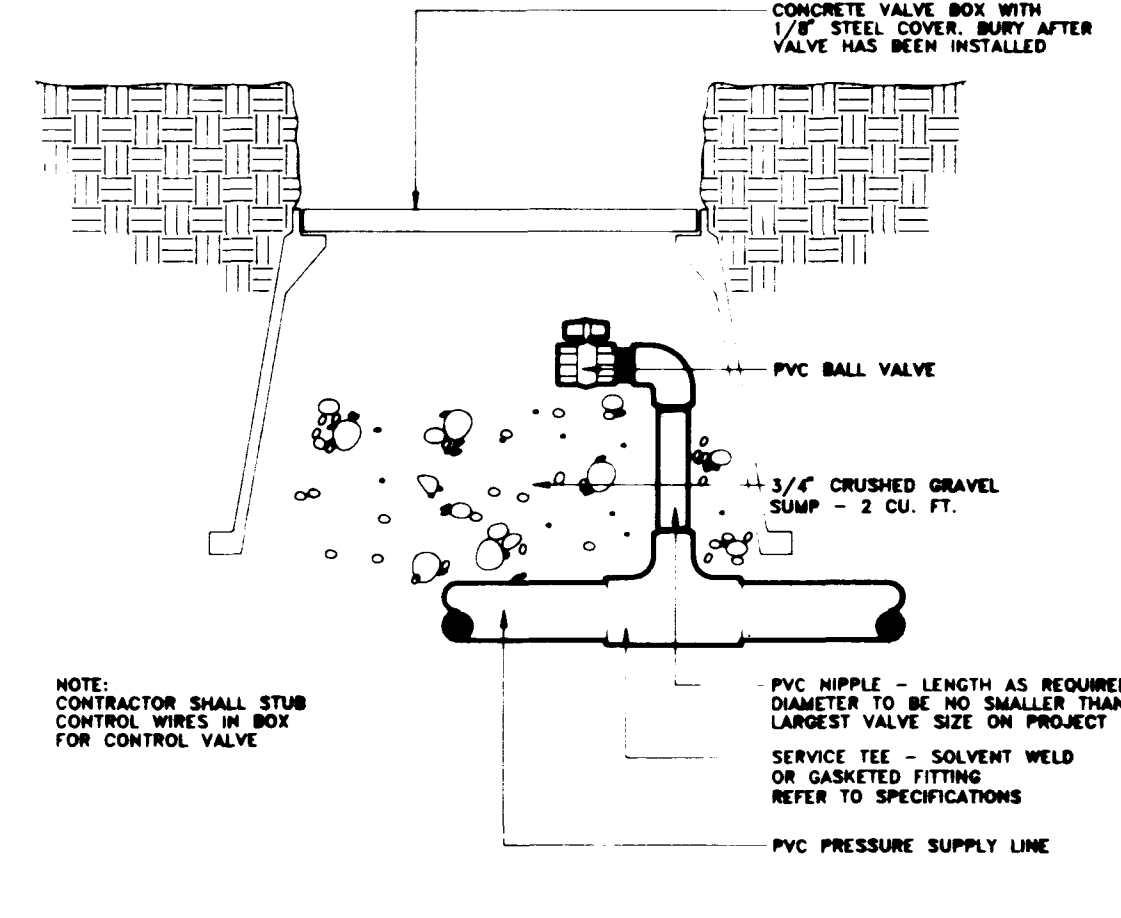

RISER ASSEMBLY

19

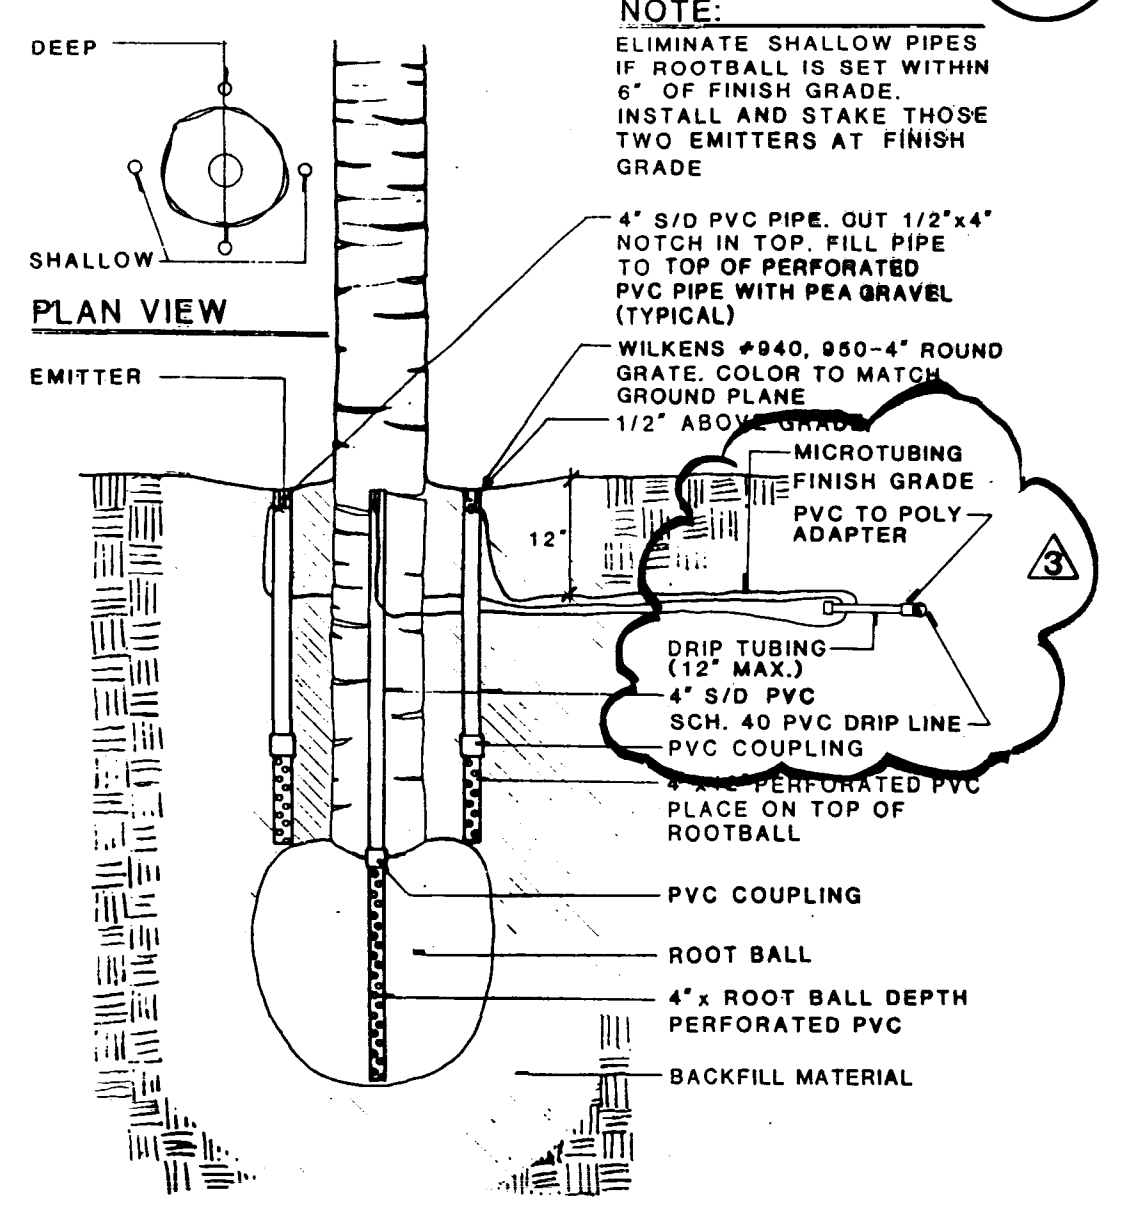

DRIP EMITTER-TREE

20

Bid No. 91-2610-10 Addendum # 3, FEB 11, 1991.


IRRIGATION DETAILS

ANGEL PARK NORTH LAS VEGAS, NEVADA

WO NO.	
BY	SEM
DATE	9/21/90
SCALE	

SHEET	38
OF	76 SHEETS
650.14-V14	


CONSULTING ENGINEERS - PLANNERS  
 2300 PASEO DEL PRADO, BUILDING A, SUITE 100  
 LAS VEGAS, NEVADA 89102 PHONE (702) 873-7550

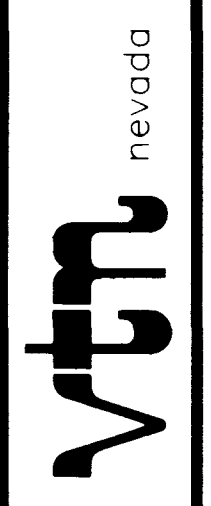




MANUAL DRAIN VALVE

12

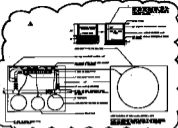

FERTILIZER INJECTION SYSTEM

13

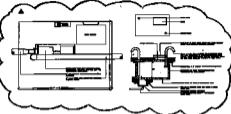


BOOSTER PUMP W/ VAULT

14



THRUST BLOCK DETAILS

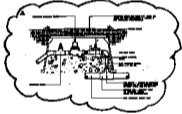


BUBBLER VALVE

15



BUBBLER

17

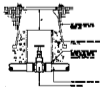

2 1/2" GATE VALVE

18



RISER ASSEMBLY

19



DRIP EMITTER-TREE

20


IRRIGATION DETAILS  
 ANGEL PARK NORTH  
 LAS VEGAS, NEVADA

15