


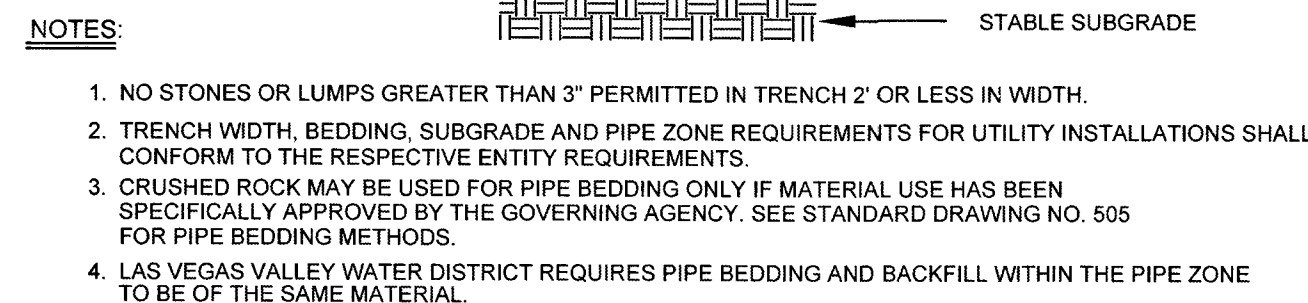

RTC STD DWG 503



AS-BUILT DRAWING-PRESSURE TEST DATA											
PIPE DIA. _____ PIPE LENGTH _____ PIPE TYPE _____ MIN. DURATION _____	<table border="0" style="width: 100%;"> <tr> <td style="text-align: center;">TEST MEDIUM</td> <td style="text-align: center;">TEST METHOD</td> </tr> <tr> <td>☐ AIR</td> <td>☐ GAUGE</td> </tr> <tr> <td>☐ NITROGEN</td> <td>☐ CHART</td> </tr> <tr> <td>☐ WATER</td> <td>☐ GAUGE/ PRESS REC SN#</td> </tr> <tr> <td>☐ SOAP</td> <td></td> </tr> </table>	TEST MEDIUM	TEST METHOD	☐ AIR	☐ GAUGE	☐ NITROGEN	☐ CHART	☐ WATER	☐ GAUGE/ PRESS REC SN#	☐ SOAP	
TEST MEDIUM	TEST METHOD										
☐ AIR	☐ GAUGE										
☐ NITROGEN	☐ CHART										
☐ WATER	☐ GAUGE/ PRESS REC SN#										
☐ SOAP											
TEST PRES. (PSIG) _____	<table border="0" style="width: 100%;"> <tr> <td style="text-align: center; width: 50%;">START</td> <td style="text-align: center; width: 50%;">END</td> </tr> <tr> <td style="text-align: center;">_____</td> <td style="text-align: center;">_____</td> </tr> </table>	START	END	_____	_____						
START	END										
_____	_____										
TIME _____ DATE _____ PERFORMED BY _____	_____ _____ _____										

SYSTEM	D VALLEY WIDE
DR. NO.	21DR10002592
SEGMENT M.A.O.P.	N/A
SYSTEM M.A.O.P.	43 psig
SYSTEM M.O.P.	43 psig

PURGE PLAN WAS COMPLETED IN ACCORDANCE
WITH THE OPERATIONS MANUAL GUIDELINES BY:

PRINT: _____ DATE: _____
SIGNATURE: _____

Clark County Public Works
Development Review
APPROVED FOR PERMITTING

Night Work - Yes No

Encroachment Permit # _____

By: _____ Date: _____

CUSTOMER 12

[illegible]

CONSTRUCTION NOTES:

1. Suggested gas line locations are to clear substructures. Locate in the Field.
2. All pipeline construction shall conform to applicable jurisdictional specifications.
3. Gas mains shall be purged per the Operations Manual.
4. Do not scale this drawing.
5. Any changes in the Main location must be authorized by SWG Engineer.
6. Trenching and backfill to conform with uniform standard specs. section 208 and RTC standard 503.
7. Caution: High Pressure Gas! Call Southwest Gas at 702-651-2111 48 hours in advance standby when excavating over or near high pressure gas lines.

RTC NOTES:

PAVEMENT REPAIR SHALL CONFORM TO RTC
STANDARD(S):

A1 500.5

A2 503