



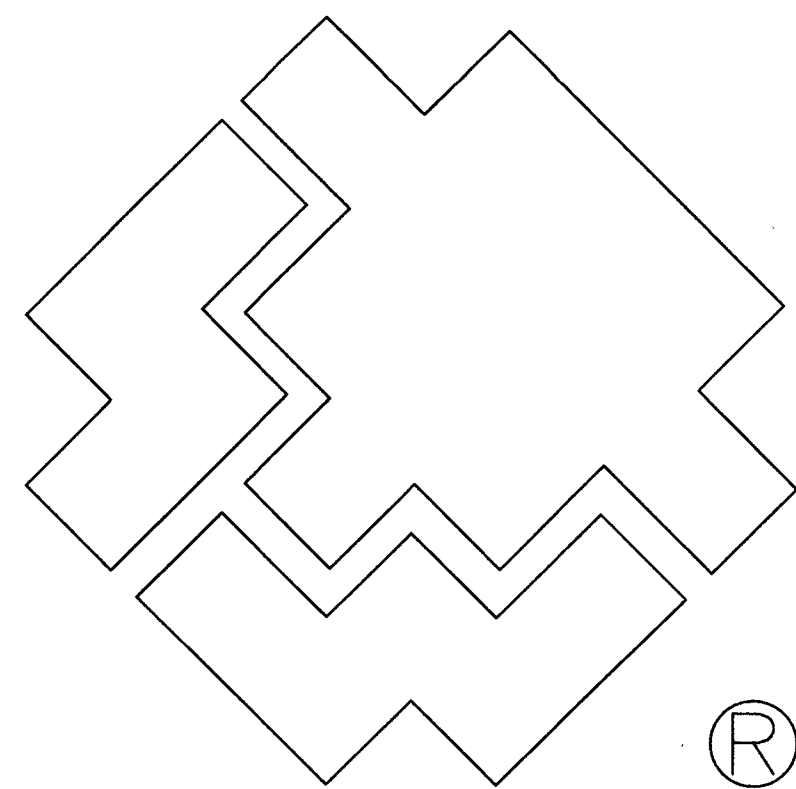

SOUTHWEST GAS CORPORATION

AZURE DR. AND EULA ST.
CLARK COUNTY/CITY OF LAS VEGAS, NV
WR #3152661

LEGEND:

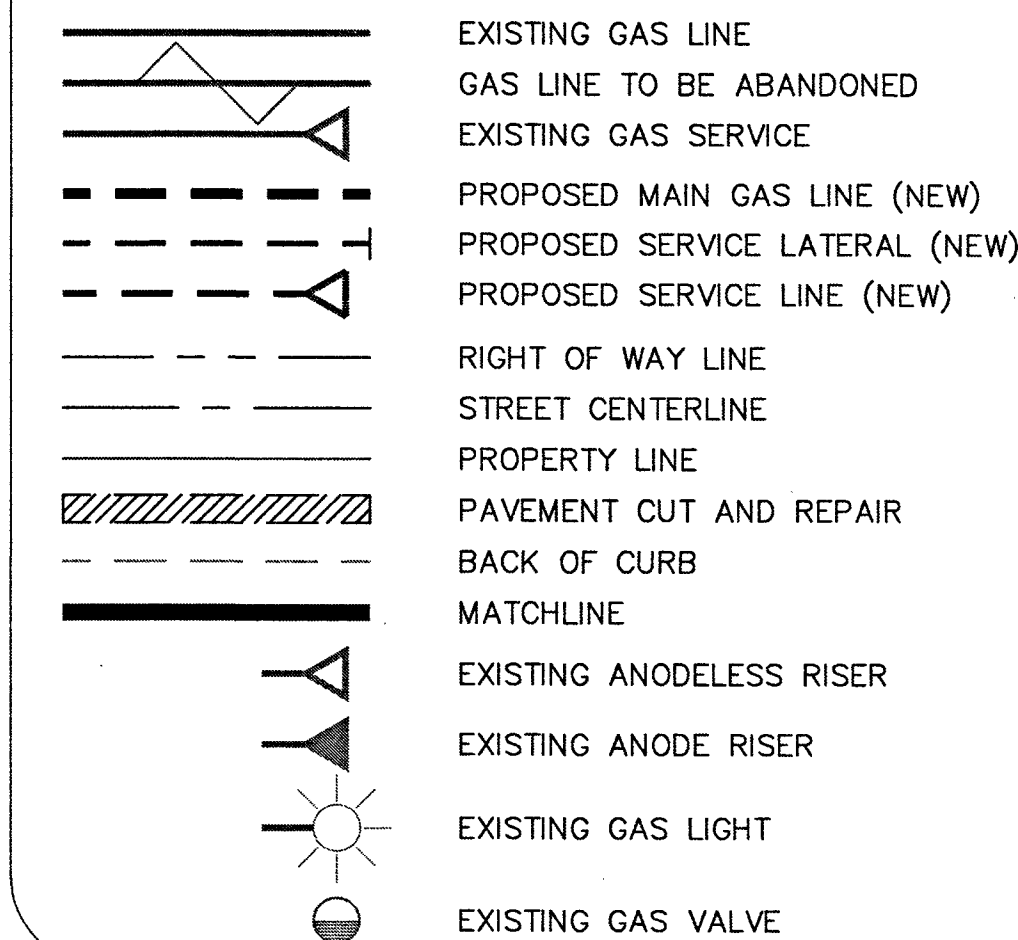

SHEET INDEX

- COVER SHEET
- MATERIALS & SIGNATURE SHEET
- DESIGN PLAN
- DESIGN PLAN

Clark County

Total footage located in Public ROW: 21'

CLARK COUNTY PUBLIC WORKS
DEVELOPMENT REVIEW
APPROVED FOR PERMITTING

NIGHT WORK - YES NO
ENCROACHMENT PERMIT #
BY DATE

City of Las Vegas

Total footage located in Public ROW 1,067'


APPROVED FOR CONSTRUCTION
THIS APPROVAL IS FOR WORK IN CLV R/W OR CLV
EASEMENTS ONLY. OBTAINING PERMISSION OR
EASEMENTS FOR WORK SHOWN ON PRIVATE PROPERTY
IS THE RESPONSIBILITY OF THE UTILITY.



SHEET 3

SHEET 4

VICINITY MAP
NOT TO SCALE

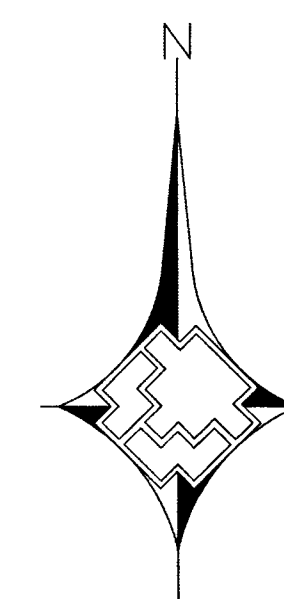

NO.	DESCRIPTION	BY	DATE	APPVD.
1.				
2.				
3.				
4.				

REVISIONS	

	SOUTHWEST GAS CORPORATION
--	---------------------------

TAX CODES	UNIT NO.	UNIT TYPE	INSTL. PROPOSED	RETIRED COMPLETED

PROPERTY UNITS

TEST MEDIUM	TEST METHOD
PIPE DIA.	☐ AIR ☐ GAUGE
PIPE LENGTH	☐ NITROGEN ☐ CHART
PIPE TYPE	☐ WATER ☐ GAUGE/ PRESS REC SN#
MIN. DURATION	
TEST PRES. (PSIG)	
TIME	
DATE	
PERFORMED BY	

AS-BUILT DRAWING-PRESSURE TEST DATA		
	TEST MEDIUM	TEST METHOD
PIPE DIA. _____	☐ AIR	☐ GAUGE
PIPE LENGTH _____	☐ NITROGEN	☐ CHART
PIPE TYPE _____	☐ WATER	☐ GAUGE/ PRESS REC SN#
MIN DURATION _____	☐ SOAP	
	START	END
TEST PRES. (PSIG) _____		
TIME _____		
DATE _____		
PERFORMED BY _____		

VISUAL INSPECTION CERTIFICATION	
I HAVE VISUALLY INSPECTED ALL HEATED FUSIONS, SOLVENT CEMENT, MECHANICAL JOINTS, AND WELDS THAT I HAVE PERFORMED	
NAME	DATE
SEE SHEET 2	
AS-BUILTS ACCEPTED BY	DATE
POSTED BY	DATE
POSTING QC'D BY	DATE

CONSTRUCTION	
INSPECTOR _____	SEE SHEET 2
FOREMAN _____	
REVIEWED BY _____	
PERMIT INFORMATION	
CLARK COUNTY/CITY OF LAS VEGAS	
TAX CODE	
02-0200 & 02-0125	

ISOLATION AREA	W.R. NO.
ISO_21_DIST_024	3152661
LOCATION	ATLAS #/TILE #
T19S R80E S 30 M.D.M.	x579y554

Approval	Date
ENGINEER/TECH: PAMELA KENNEDY ACCOUNT REP: SHANTE ANDERSON PROJECT CONTACT: CHRISTOPHER FOLEY SHEET NO: 1 OF 4 DWN. BY: SEI	PHONE: 702-365-2065 PHONE: 702-528-8596 PHONE: 702-232-8248 DATE: 03/24/2016 APPVD. BY:
TITLE	
AZURE DR. AND EULA ST.	