
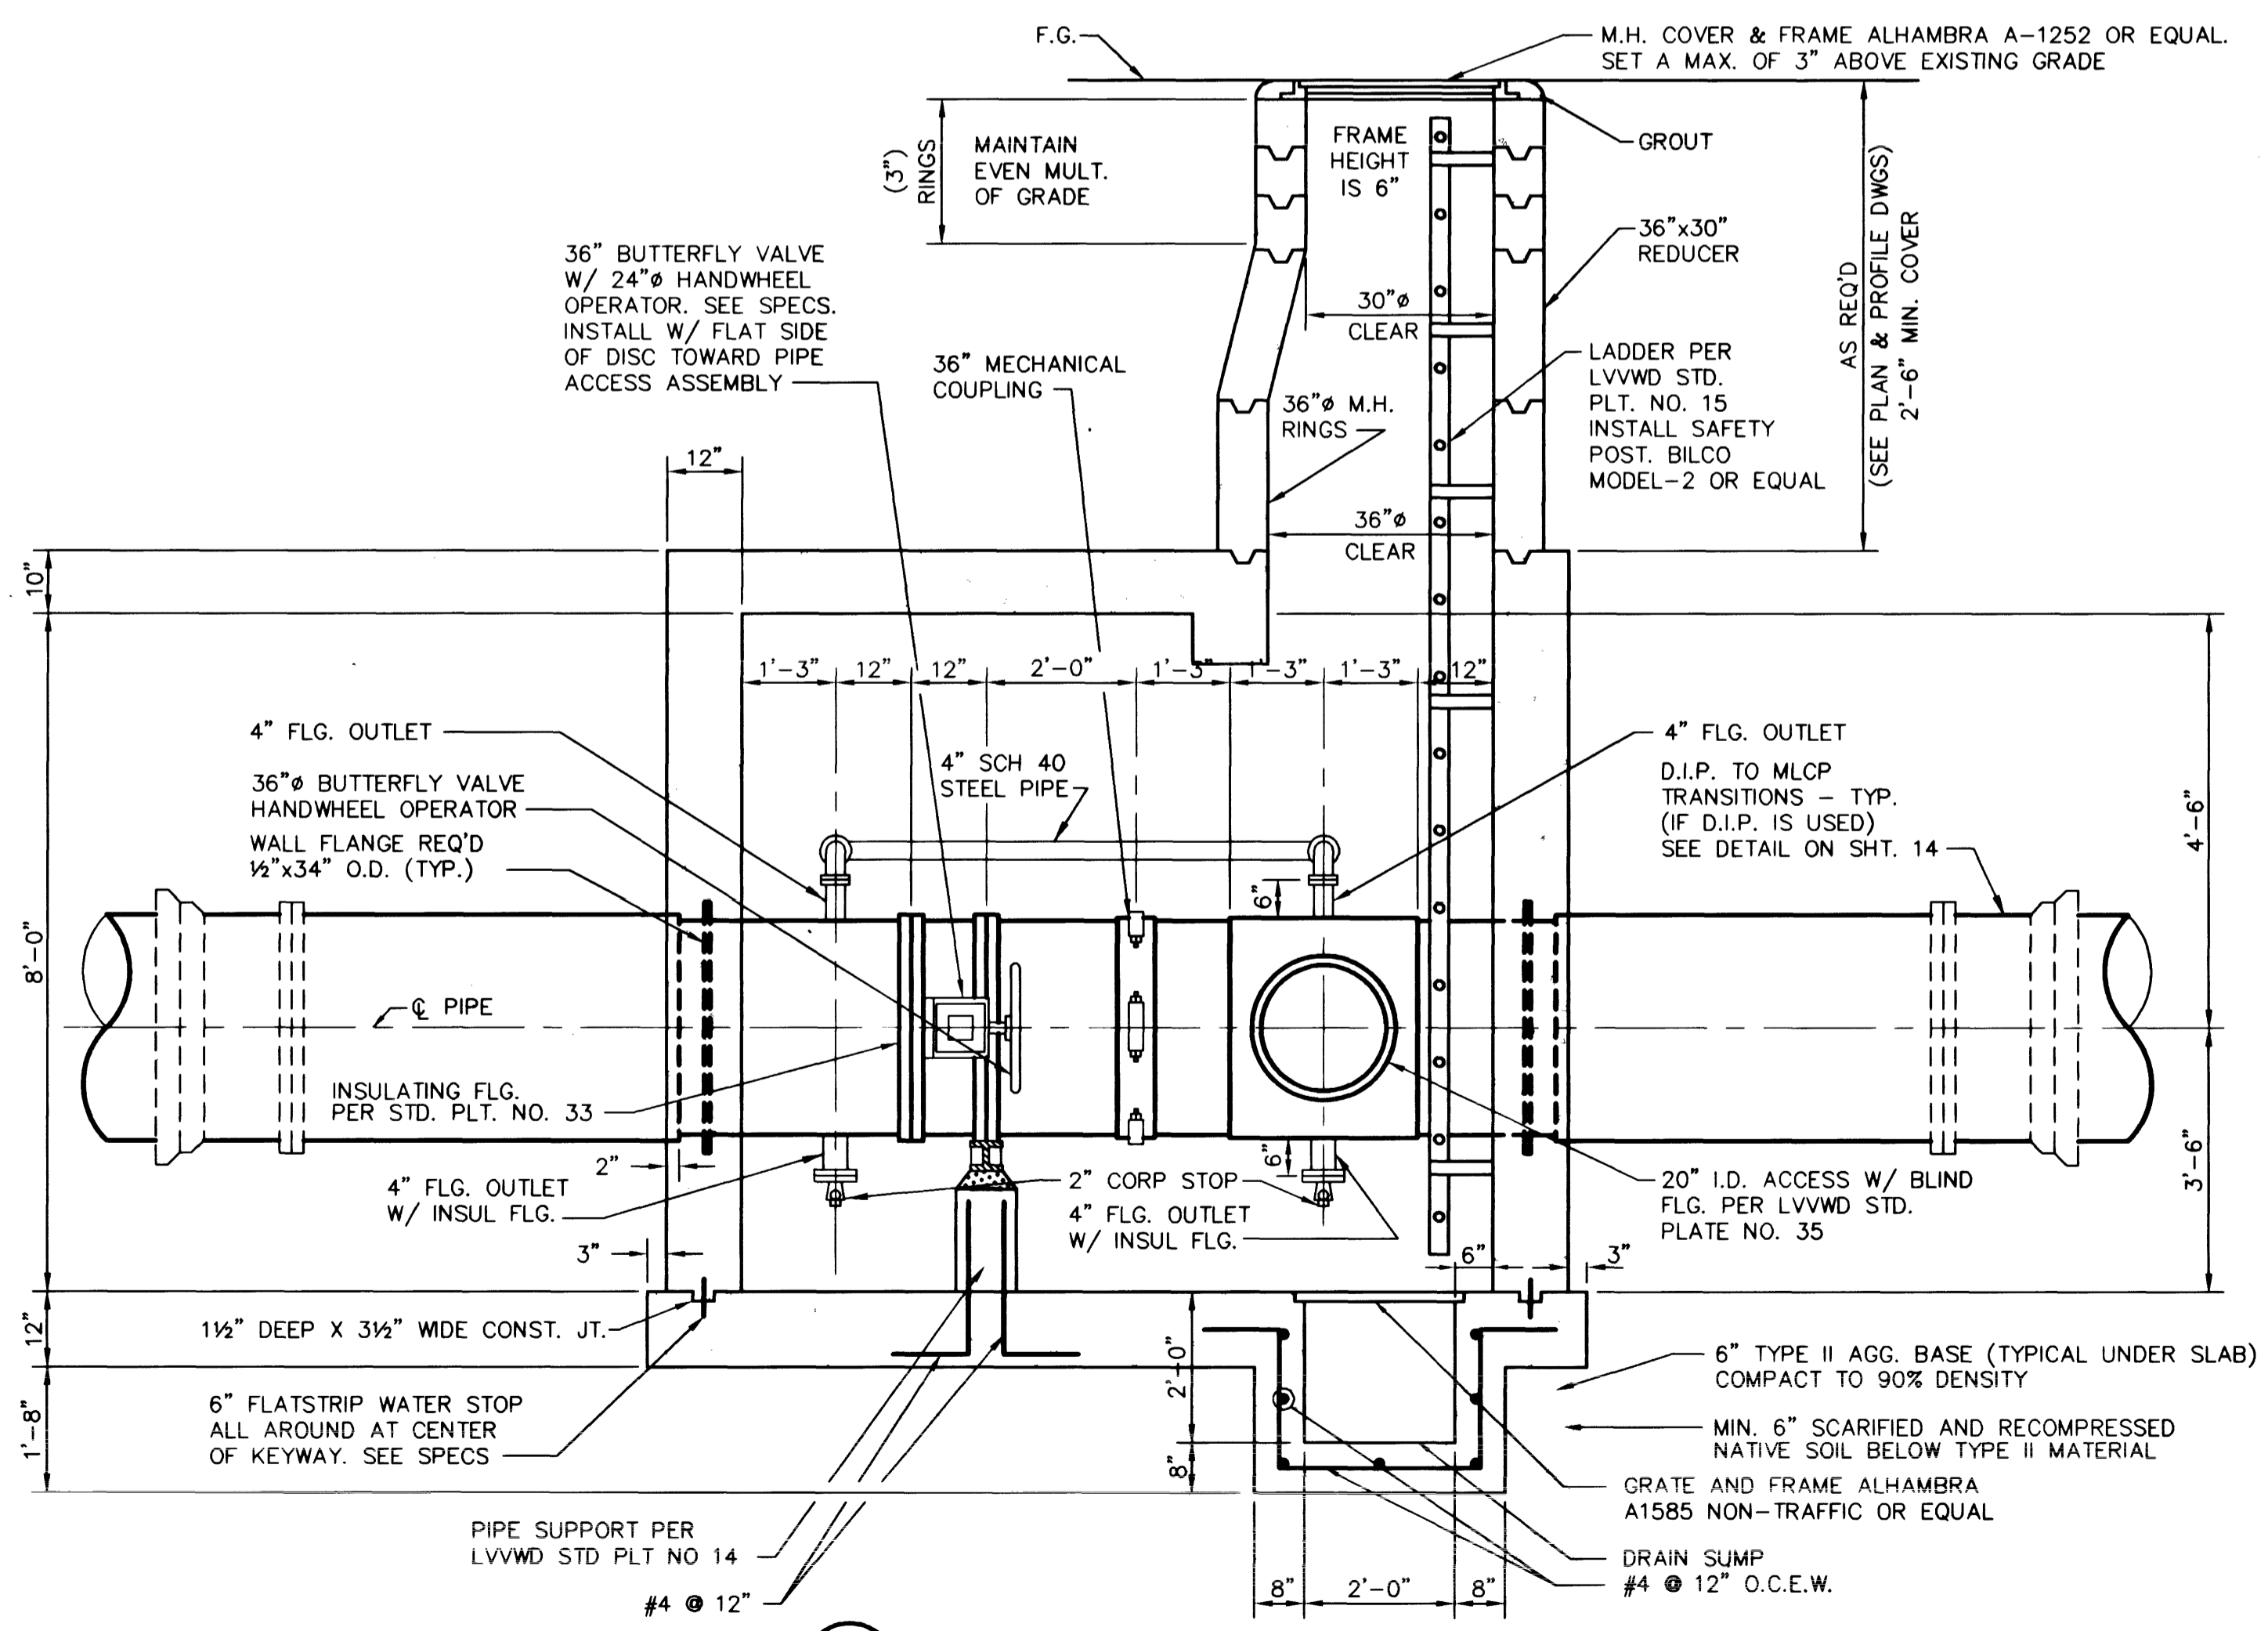


VALVE VAULT #2 PLAN
SCALE: 1/2"=1'-0"

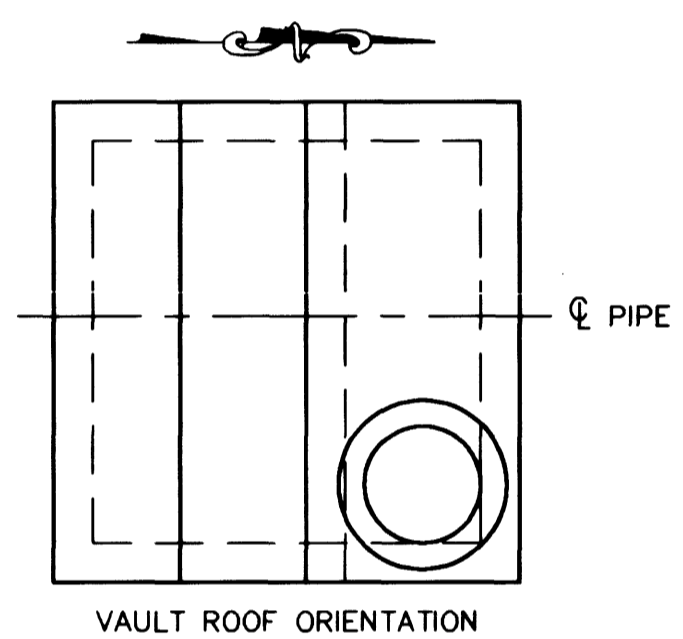

VALVE VAULT #2 SECTION
SCALE: 1/2"=1'-0"


LAS VEGAS VALLEY WATER DISTRICT
CITY OF LAS VEGAS, NEVADA

CONSULTING ENGINEERS • PLANNERS • LAND SURVEYORS
2727 SOUTH RAINBOW BOULEVARD
LAS VEGAS, NEVADA 89102-5148 PHONE (702) 873-7550 FAX (702) 362-2597

vtn nevada

VALVE VAULT NO. 2 DETAILS

PROJECT
CIMARRON RD 2538 ZONE PIPELINE
PHASE I

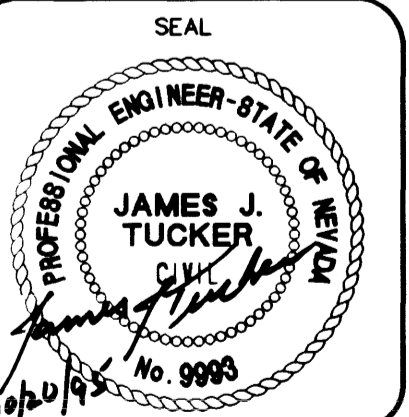

WO NO. 4891
BY **WBM, SNA, DJB**
DATE **10/18/95**
SCALE: HORIZ. AS NOTED
VERT.
SHEET **13** OF 20 SHEETS

2-214