



REVISIONS			
REV	DESCRIPTION	DATE	BY
Δ	SHEET UPDATE	5-10-96	DRF
Δ	PER CLV PW FLOOD - CONTROL	05-14-96	DRF
Δ	GENERAL SHEET REVISION AND REVISIONS		DRF
Δ	PER LVVMD COMMENTS	06-03-96	DRF
Δ	PER CLV COMMENTS	09-18-96	DRF

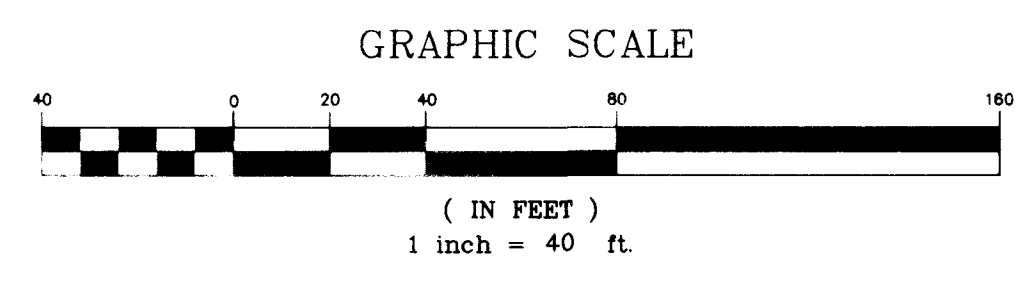

NOTE:
 ALL GRADES SHOWN ON THE GRADING PLANS ARE FINISHED GRADES. THE GENERAL CONTRACTOR FOR THE HIGH SCHOOL FACILITY WILL BE RESPONSIBLE FOR THE CONSTRUCTION OF ALL ON-SITE AND OFF-SITE WORK DESCRIBED ON THE CIVIL DRAWINGS FROM THE SUB-BASE TO FINISH GRADE INCLUDING ALL COMPACTION AND FINISHED MATERIAL. THE HIGH SCHOOL GENERAL CONTRACTOR SHALL BE PROVIDED CERTIFIED PADS AND FINISH GRADE TO SUB-BASE. CONTRACTOR SHALL BE RESPONSIBLE TO VERIFY ALL CONDITIONS PRIOR TO BIDDING AND CONSTRUCTION.

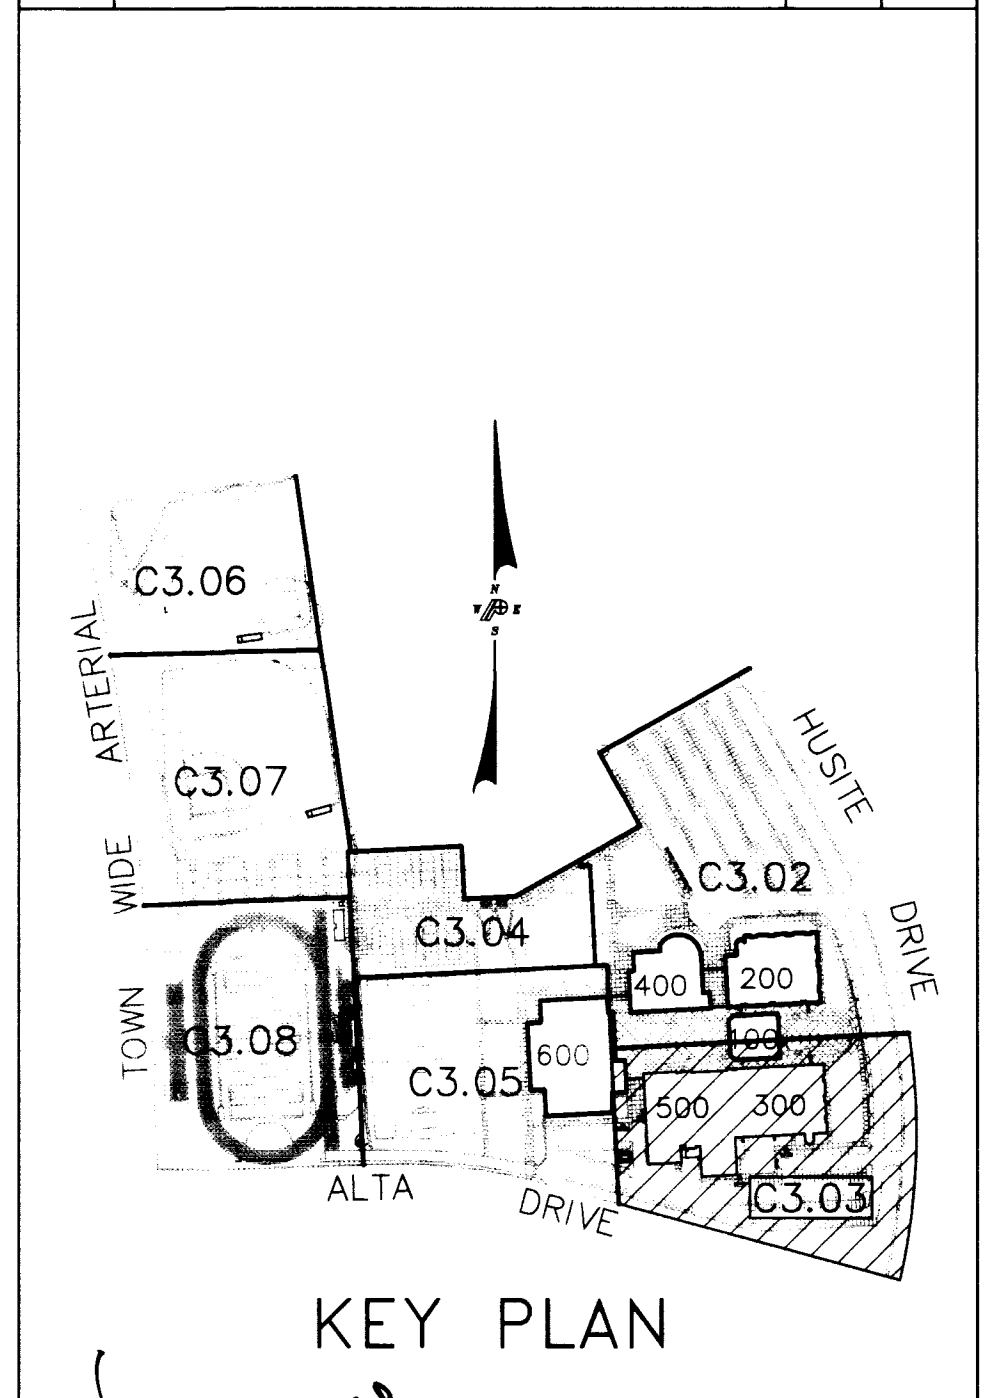

NOTE:
 THE DRAINAGE STUDY ENGINEER HAS REVIEWED THE GRADING PLANS FOR CONFORMITY TO THE APPROVED DRAINAGE STUDY PREPARED BY POGGEMEYER DESIGN GROUP, INC.

Craig L. Marshall 8/23/96
 CRAIG L. MARSHALL, P.E. DATE

NOTE: HUSITE DRIVE & ALTA DRIVE
 FOR APPROVAL DRAWINGS, SEE CLV #107Y-4463-2A
 ALTA DRIVE DRAINAGE CHANNEL
 FOR APPROVAL DRAWINGS, SEE CLV #731-62

PROJECT NO.	0846
DATE	4.16.96
DESIGNED BY	DRF
CHECKED BY	CLM
SUBMITAL	BID SET
PROJECT NO.	95263C

POGEMEYER DESIGN GROUP
 ENGINEERS PLANNERS SURVEYORS
 200 NORTH DENVER BLVD. LAS VEGAS, NEVADA 89108 (702) 735-8900

TATE & SNYDER ARCHITECTS
 709 VALLE VERDE COURT
 HENDERSON NEVADA 89014
 (702) 456.3000

CLARK COUNTY SCHOOL DISTRICT
 CONSTRUCTION MANAGEMENT DEPARTMENT 4828 S. PEARL STREET 799-7600 LAS VEGAS, NEVADA 89121

ALTA/HUALAPAI HIGH SCHOOL
 LAS VEGAS
 NEVADA

GRADING PLAN - AREA B

PROJECT SHEET NO. **C3.03**
 13 OF 40

Call before you Dig.
 1-800-227-2800

3045

