


NOTE:
ALL GRADES SHOWN ON THE GRADING PLANS ARE FINISHED GRADES. THE GENERAL CONTRACTOR FOR THE HIGH SCHOOL FACILITY WILL BE RESPONSIBLE FOR THE CONSTRUCTION OF ALL ON-SITE AND OFF-SITE WORK DESCRIBED ON THE CIVIL DRAWINGS FROM THE SUB-BASE TO FINISH GRADE INCLUDING ALL COMPACTION AND FINISHED MATERIAL. THE HIGH SCHOOL GENERAL CONTRACTOR SHALL BE PROVIDED CERTIFIED PADS AND FINISH GRADE TO SUB-BASE. CONTRACTOR SHALL BE RESPONSIBLE TO VERIFY ALL CONDITIONS PRIOR TO BIDDING AND CONSTRUCTION.

NOTE:
THE DRAINAGE STUDY ENGINEER HAS REVIEWED THE GRADING PLANS FOR CONFORMITY TO THE APPROVED DRAINAGE STUDY PREPARED BY POGGEMEYER DESIGN GROUP, INC.

Craig L. Marshall 2/13/10
CRAIG L. MARSHALL, P.E. DATE

NOTE: ALTA DRIVE
FOR APPROVAL DRAWINGS, SEE CLV #107Y-4463-2A
ALTA DRIVE DRAINAGE CHANNEL
FOR APPROVAL DRAWINGS, SEE CLV #731-62

REVISIONS			
REV	DESCRIPTION	DATE	BY
△	SHEET UPDATE 5-10-96		DRF
△	PER CLV PW FLOOD - CONTROL 05-14-96		DRF
△	PER CCSN BUILDING DESIGN 08-01-96		DRF
△	PER CLV COMMENTS 09-18-96		DRF

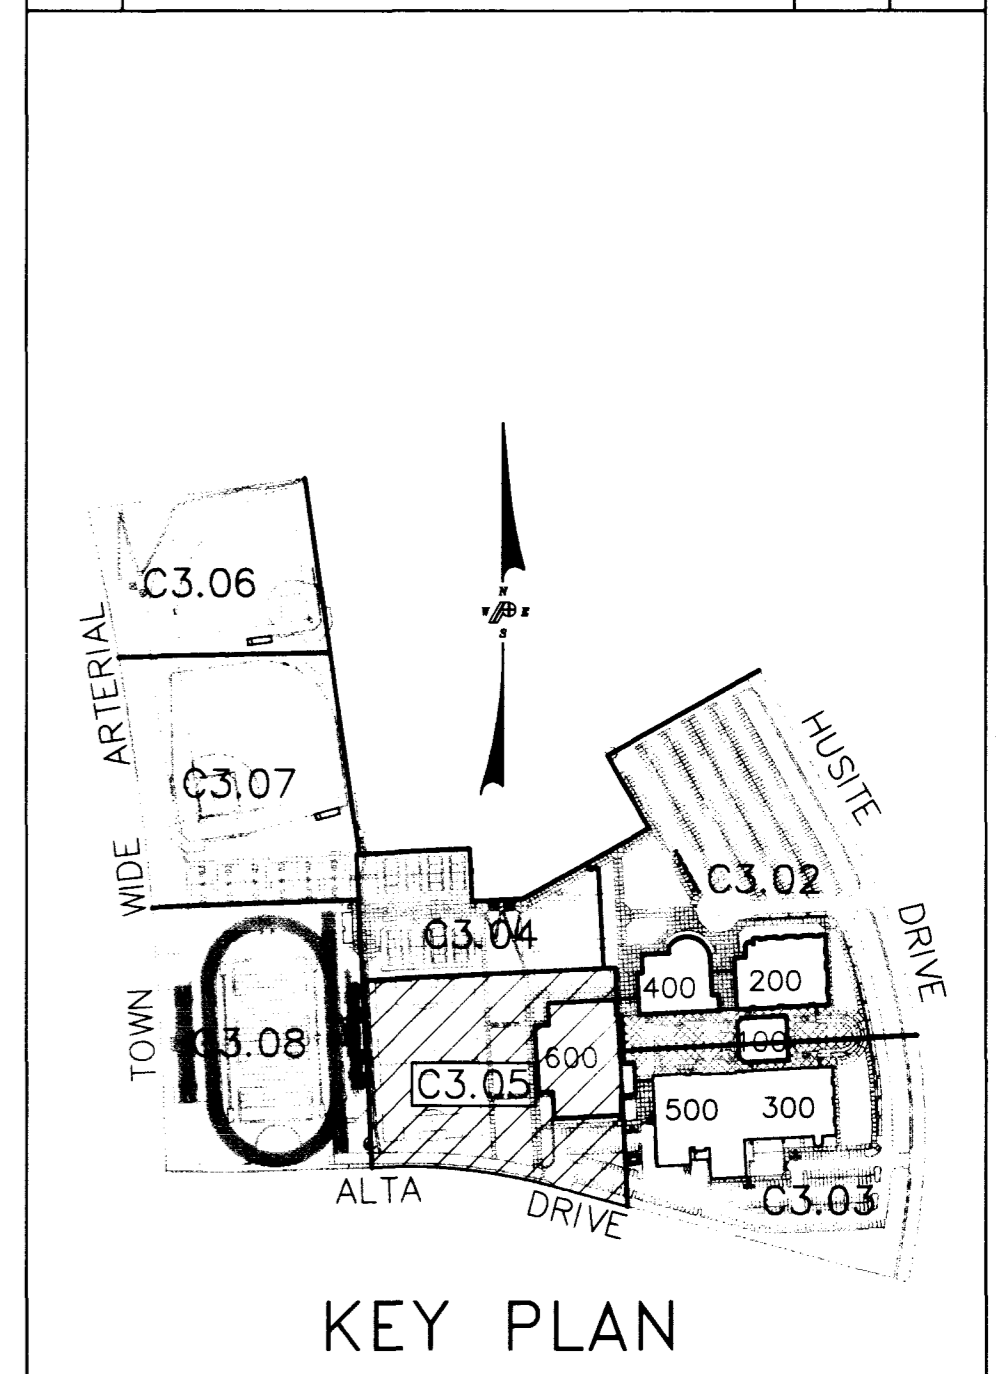

Professional Engineer Seal for Craig L. Marshall, State of Nevada, License No. 8777.

CCSD PROJECT NO.	0846
CCSD REVIEW	
APPROVED BY	
DATE	4.16.96
DRAWN BY	DRF
CHECKED BY	CLM
SUBMITTED	BID SET
P/E PROJECT NO.	95263C

POGGEMEYER DESIGN GROUP
ENGINEERS PLANNERS SURVEYORS
2800 NORTH TOWNWAY, LAS VEGAS, NEVADA 89128 (702) 255-8000

TATE & SNYDER ARCHITECTS
709 VALLE VERDE COURT
HENDERSON NEVADA 89014
(702) 456.3000

CLARK COUNTY SCHOOL DISTRICT
CONSTRUCTION MANAGEMENT DEPARTMENT 4828 S. PEARL STREET 799-7800 LAS VEGAS, NEVADA 89121

ALTA/HUALAPAI HIGH SCHOOL
LAS VEGAS NEVADA

GRADING PLAN - AREA D

PROJECT SHEET NO. **C3.05**

Call before you Dig.
1-800-227-2600

