


REVISIONS			
REV	DESCRIPTION	DATE	BY
8	PER CLV COMMENTS 9-18-96		DRF

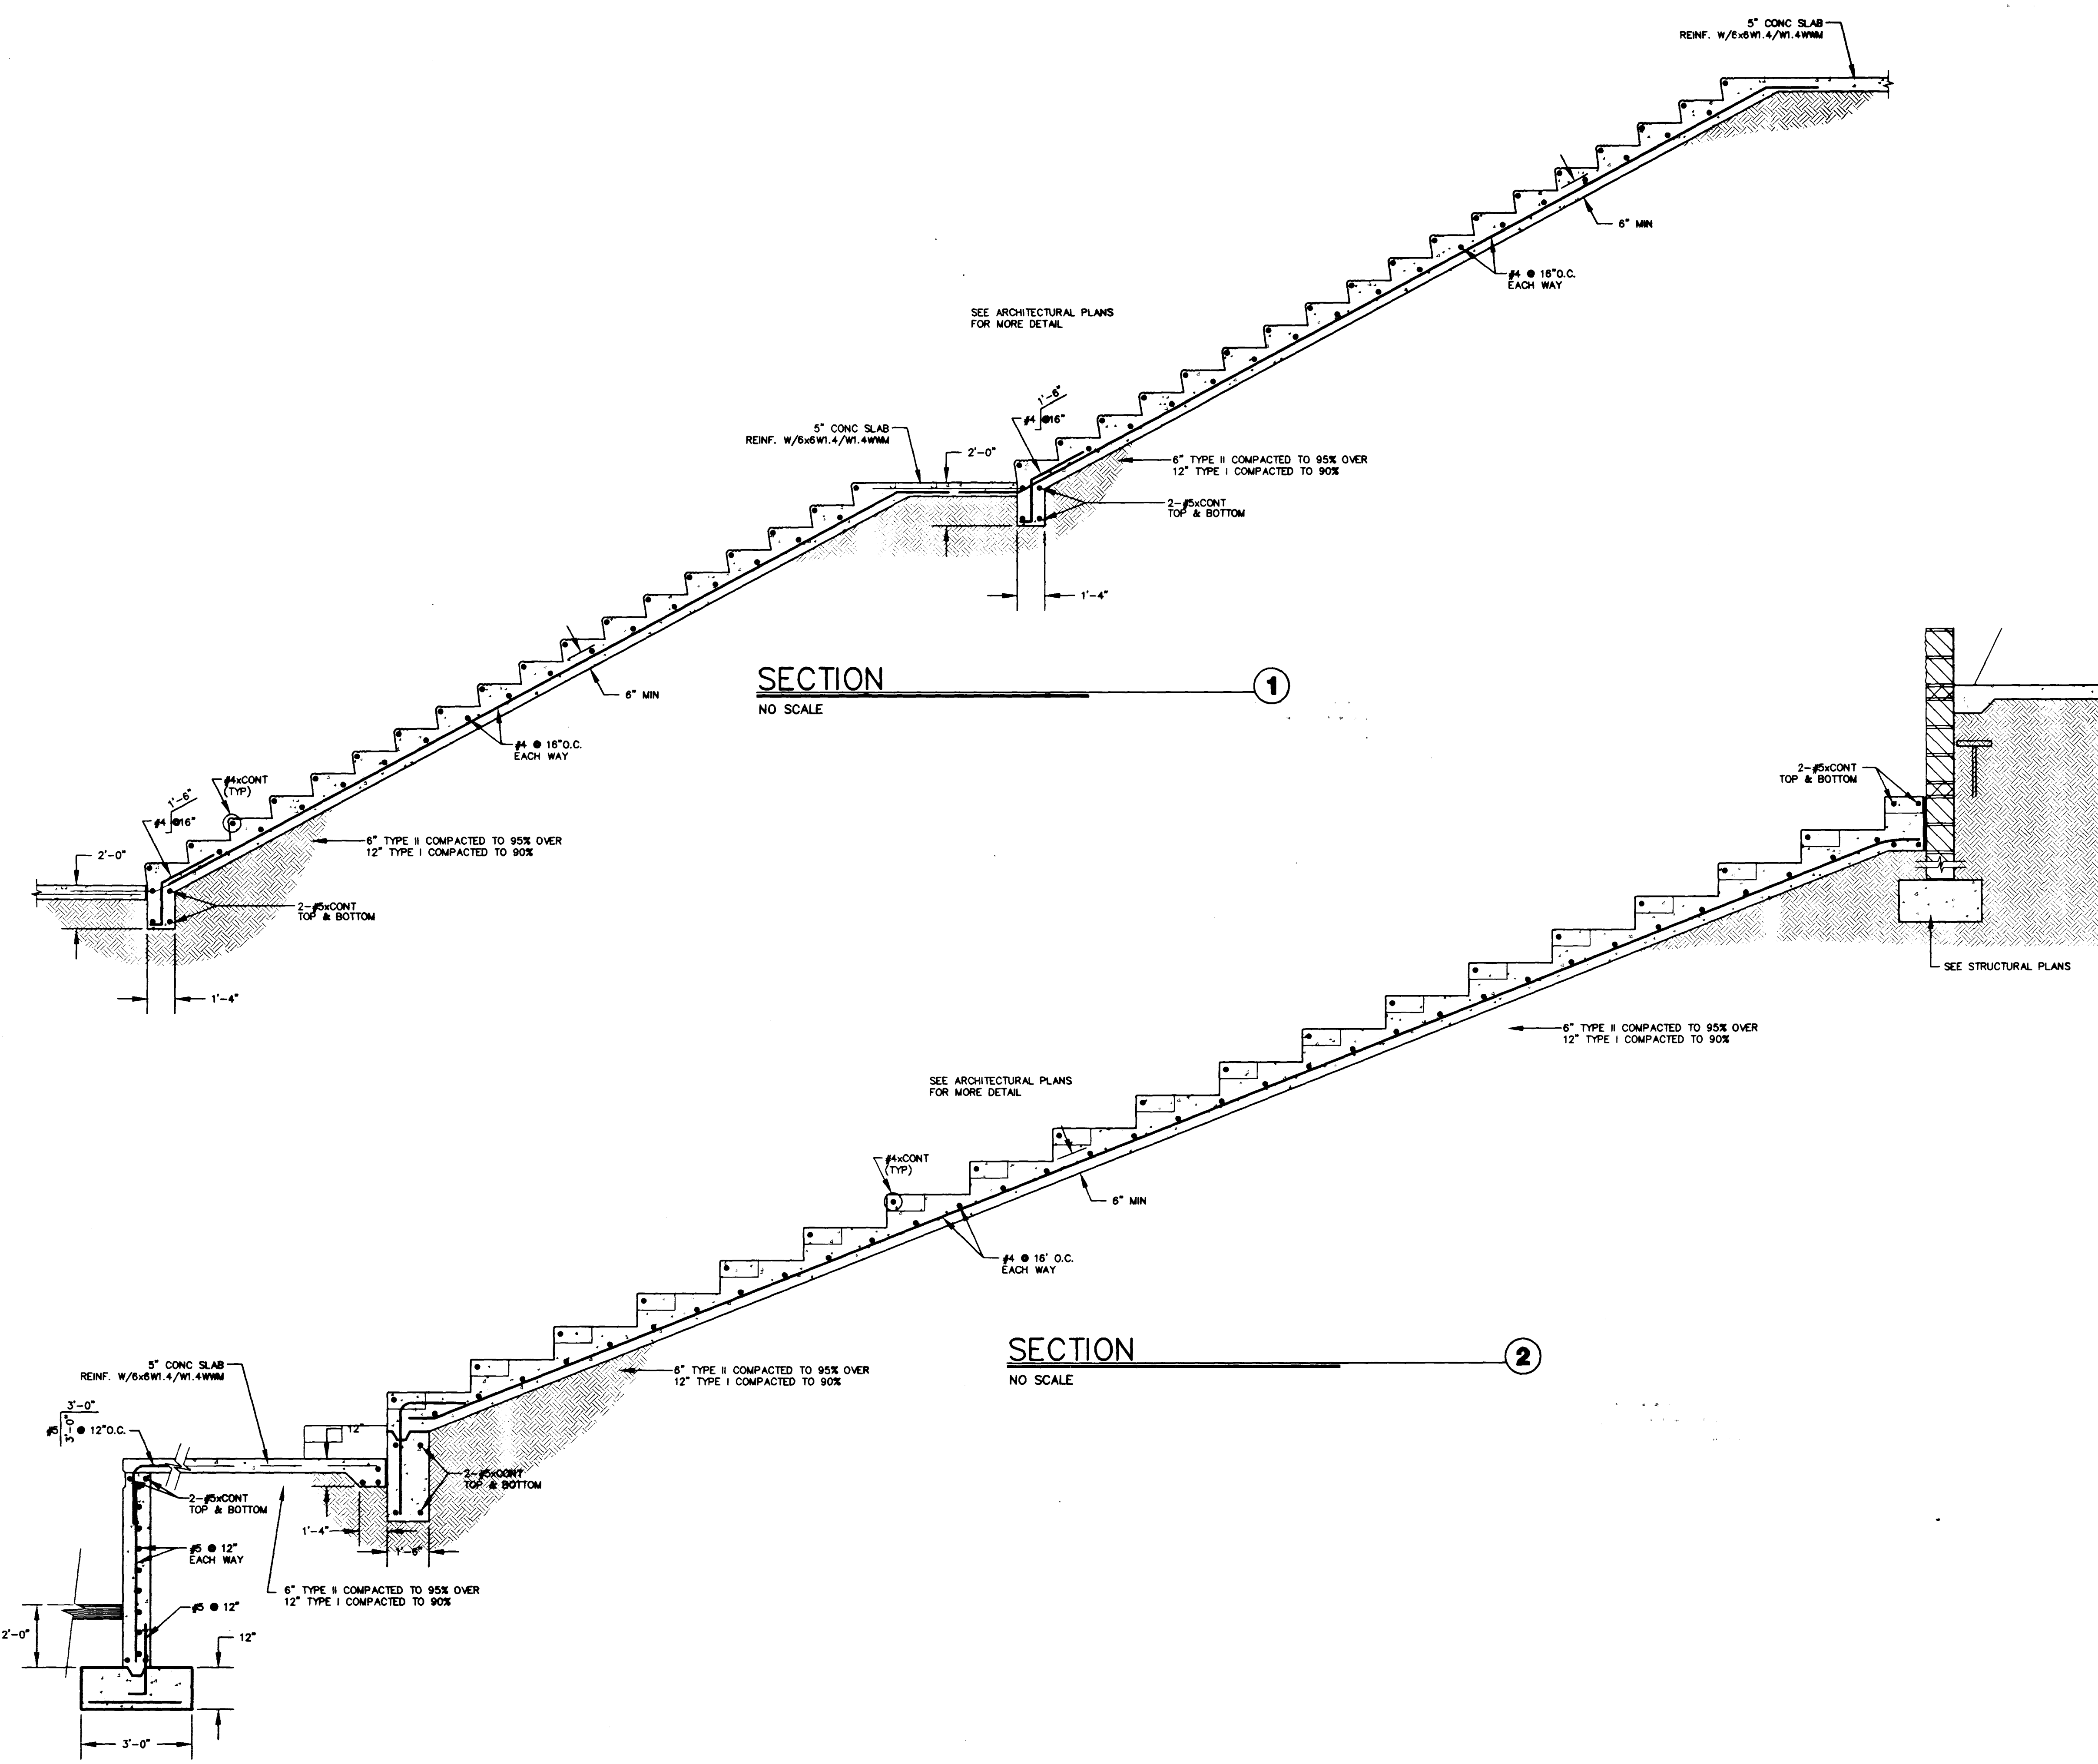

CCSD PROJECT NO.	0846
CCSD REVIEW	
APPROVED BY	
DATE	
DATE	4.16.96
DRAWN BY	BKP
CHECKED BY	CLM
SUBMITAL BID SET	
A/E PROJECT NO.	95263C

POGEMEYER DESIGN GROUP
ENGINEERS PLANNERS SURVEYORS
200 NORTH TENAYA WAY LAS VEGAS, NEVADA 89104 (702) 251-8800

TATE & SNYDER ARCHITECTS
709 VALLE VERDE COURT
HENDERSON NEVADA 89014
(702) 456.3000

CLARK COUNTY SCHOOL DISTRICT
CONSTRUCTION MANAGEMENT DEPARTMENT 4828 S. PEARL STREET 799-7600 LAS VEGAS, NEVADA 89121

ALTA/HUALAPAI HIGH SCHOOL
LAS VEGAS NEVADA

BLEACHER DETAILS

SHEET NO. **C6.04**

37 OF 40

SCALE: AS NOTED
FILE: 763-C600.DWG

