
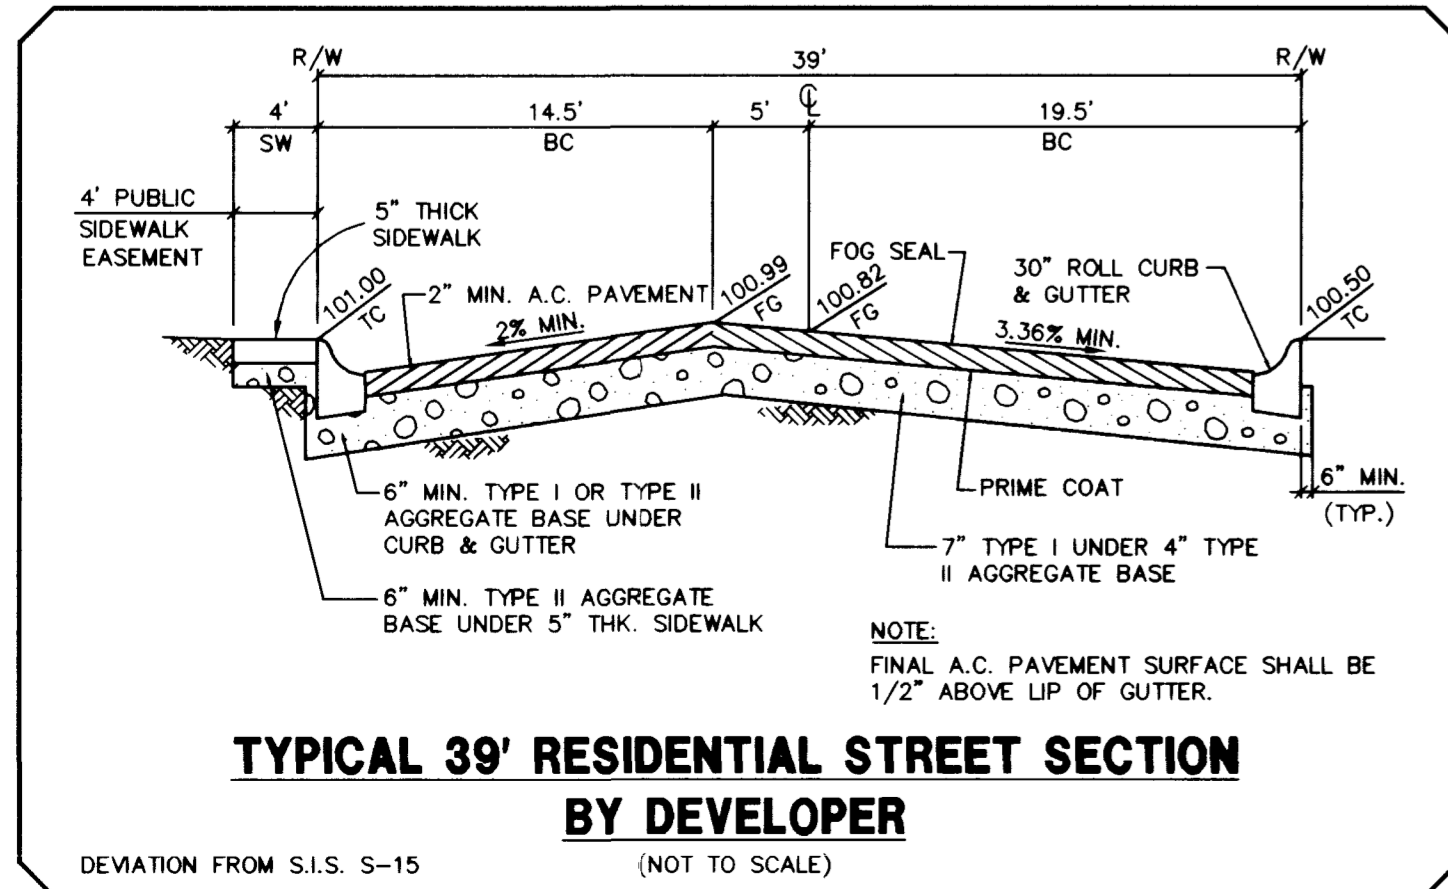
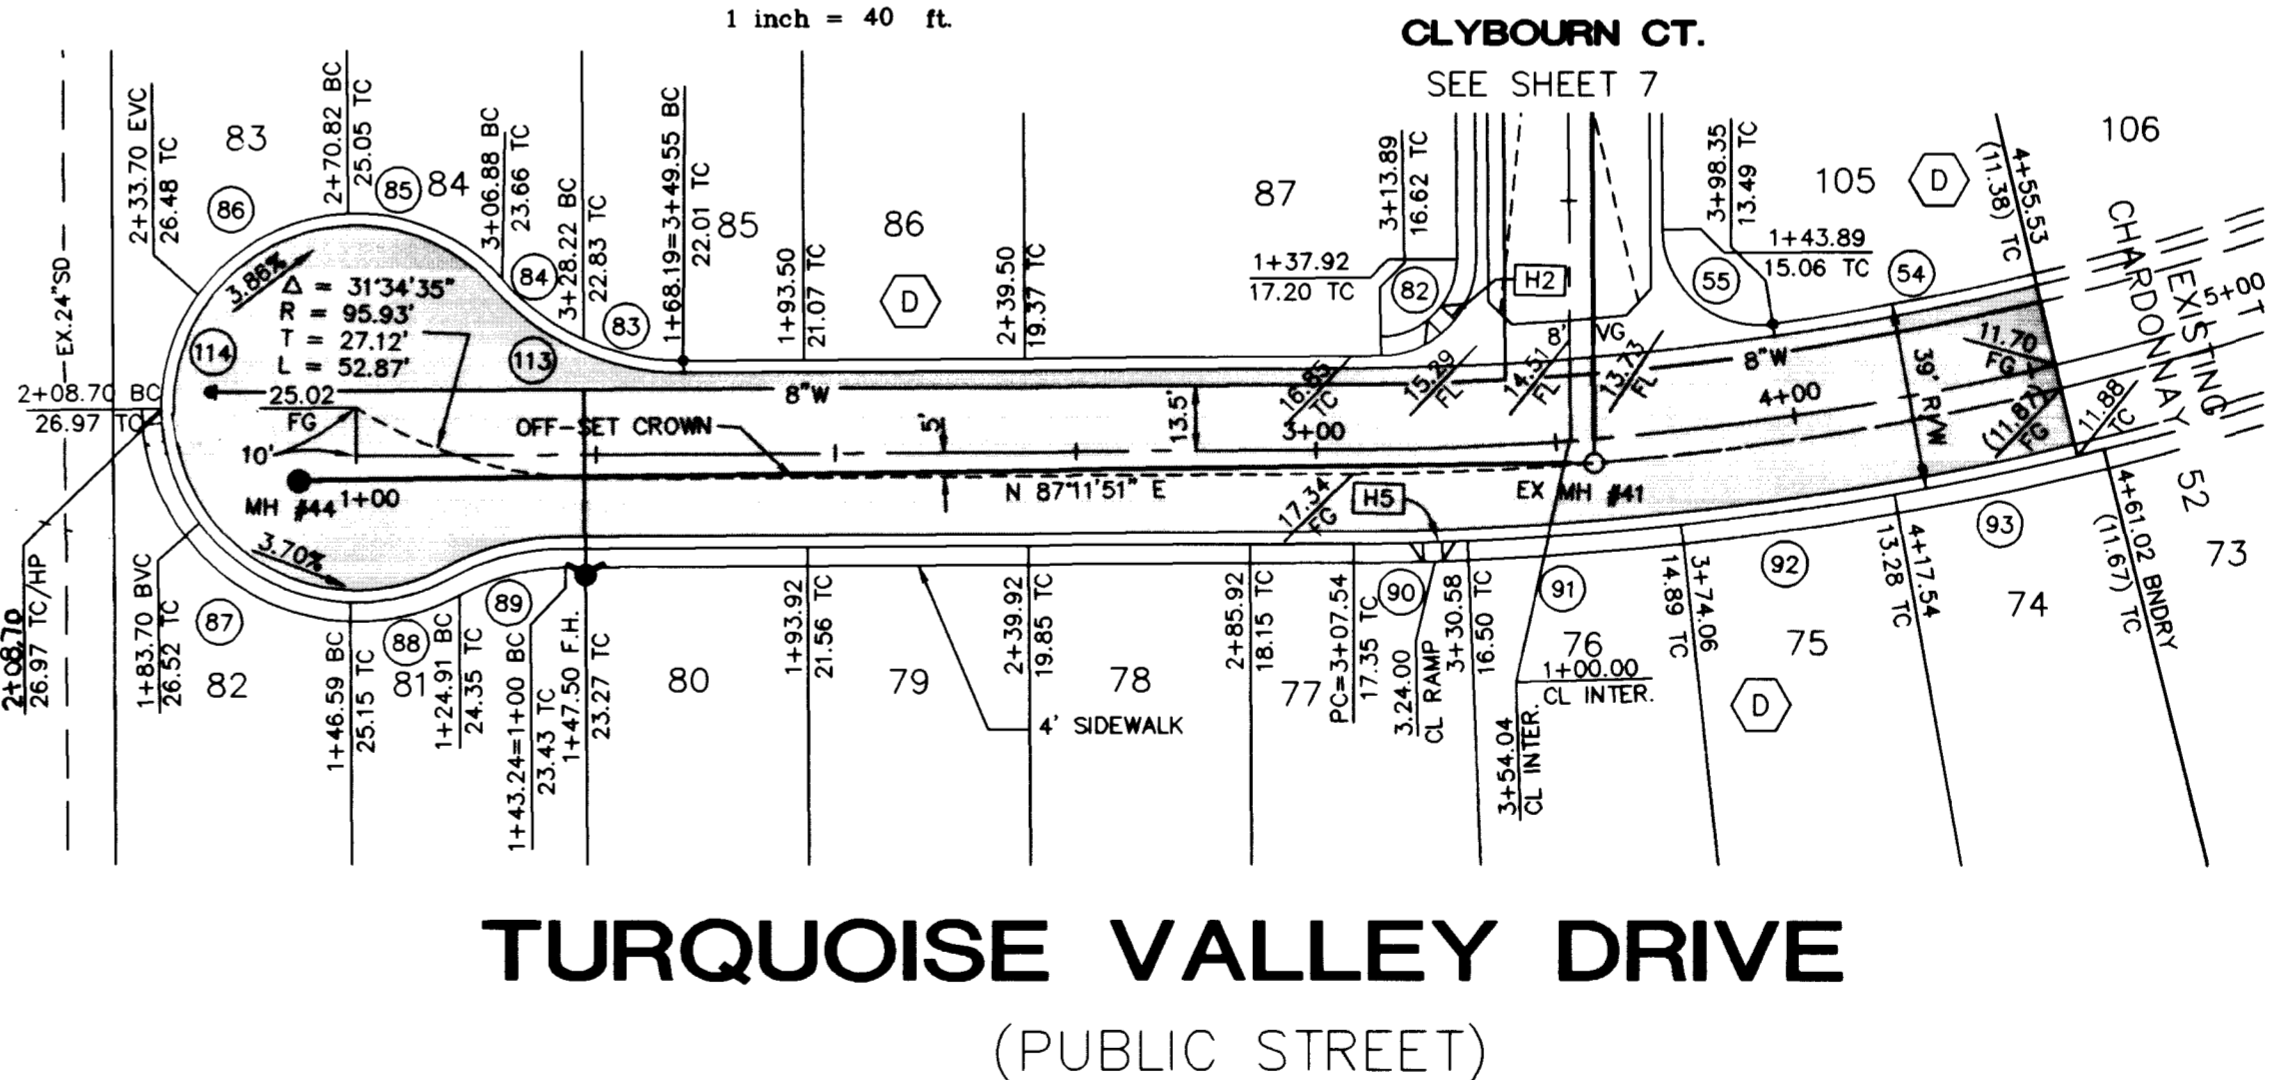
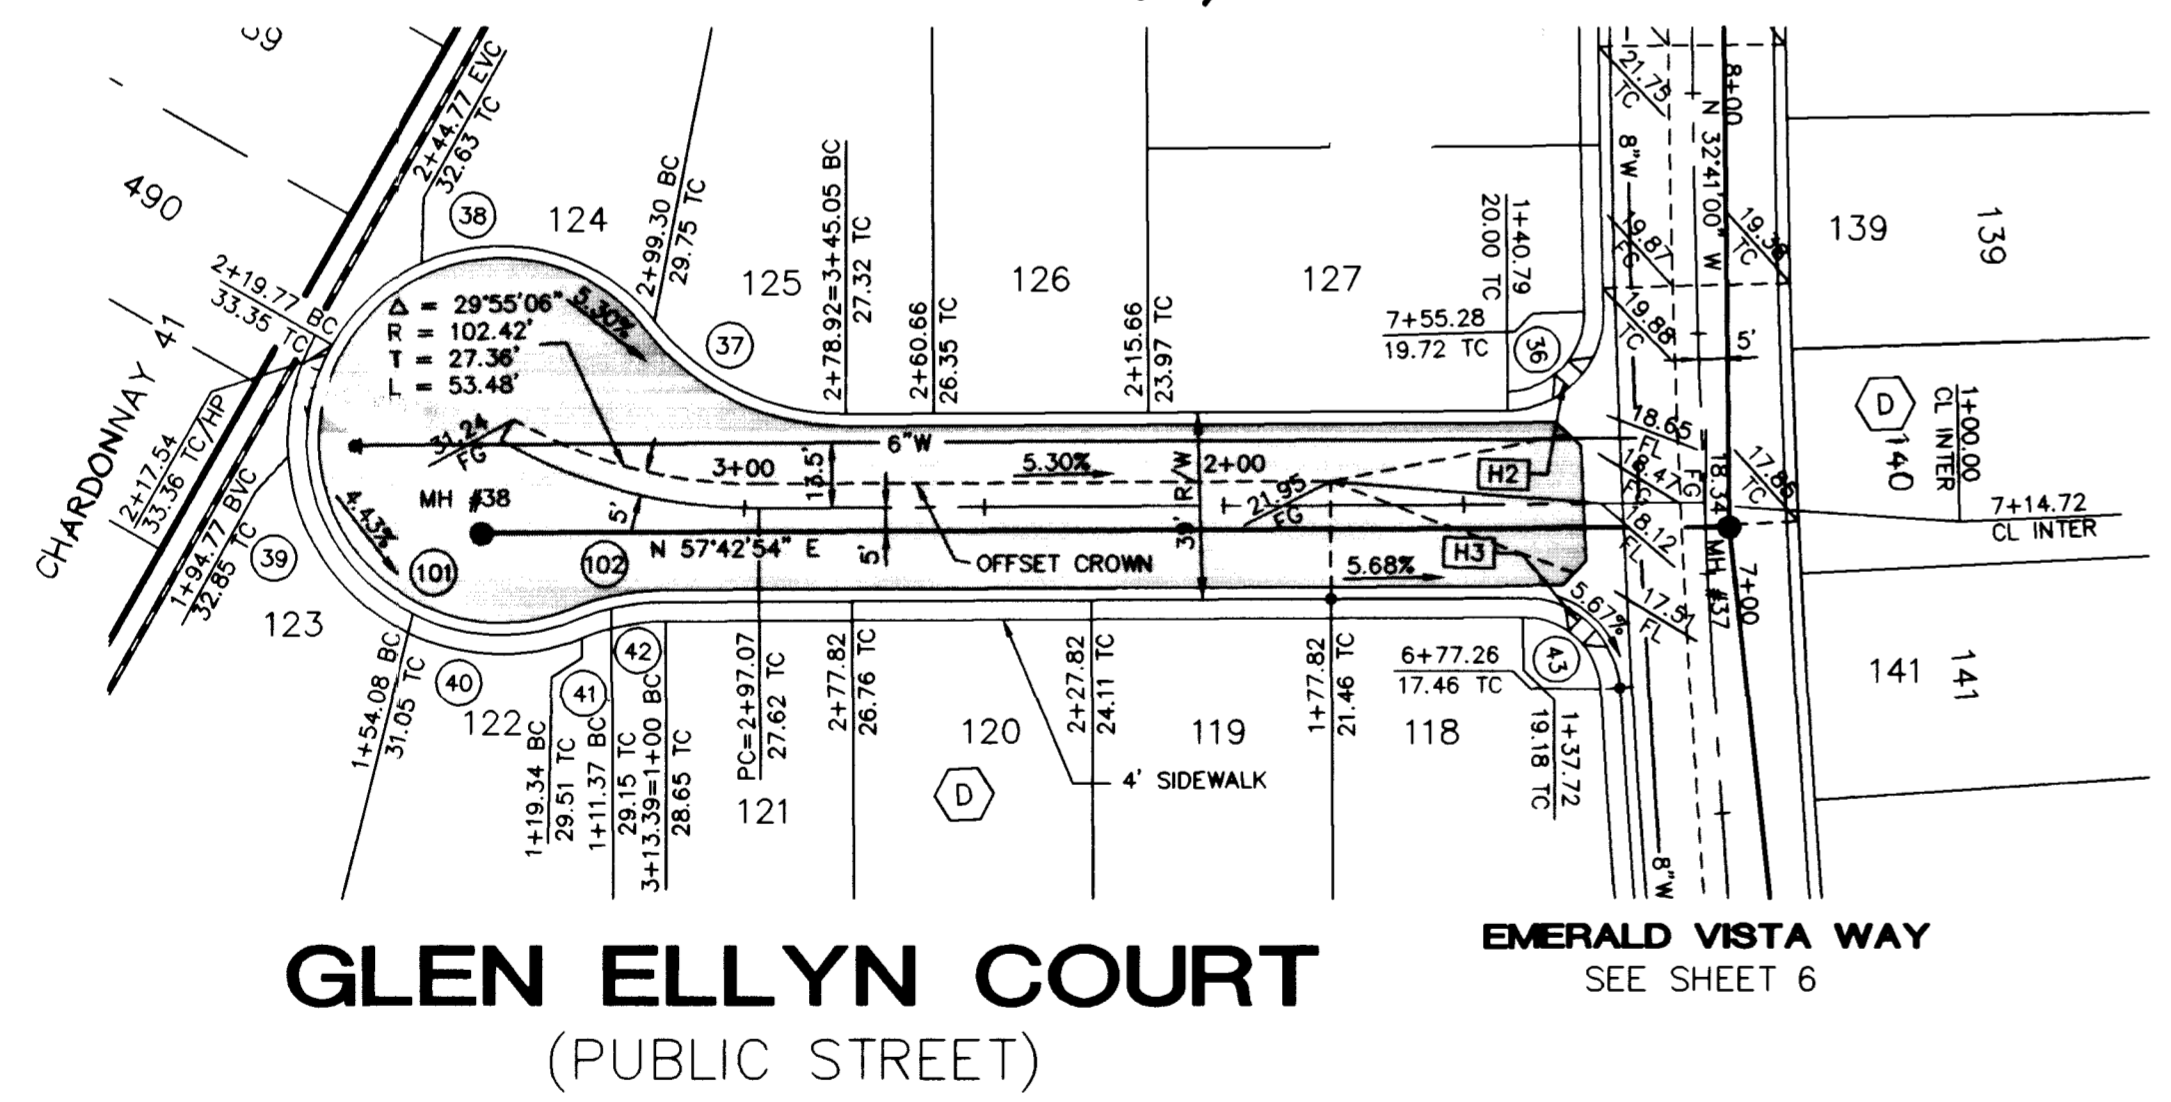


PROFILE
 SCALE: HORIZ. 1" = 40'
 VERT. 1" = 4'

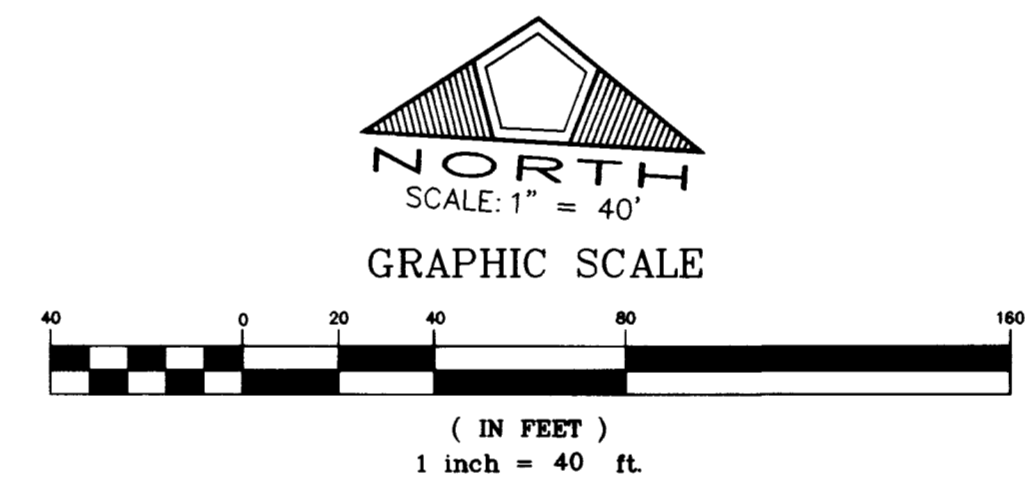

BACK OF CURB CURVE DATA

CURVE	RADIUS	LENGTH	TANGENT	DELTA
35	2802.00'	34.51'	17.26'	00°42'20"
36	20.00'	31.91'	20.50'	91°25'17"
37	50.00'	45.75'	24.62'	52°25'34"
38	40.50'	79.83'	60.62'	112°30'28"
39	40.50'	65.39'	42.31'	92°30'39"
40	40.50'	35.04'	18.70'	49°34'06"
41	50.00'	7.97'	3.99'	09°07'52"
42	50.00'	11.37'	5.71'	13°01'47"
43	20.00'	30.36'	18.97'	86°58'24"
101	40.50'	179.96'	53.18'	254°36'13"
102	50.00'	19.34'	9.79'	22°09'39"

BACK OF CURB CURVE DATA

CURVE	RADIUS	LENGTH	TANGENT	DELTA
54	625.00'	55.45'	27.75'	05°05'01"
55	20.00'	34.23'	23.04'	98°04'20"
82	20.00'	31.22'	19.80'	89°26'10"
83	50.00'	21.33'	10.83'	24°26'42"
84	50.00'	21.34'	10.83'	24°25'56"
85	40.50'	36.06'	19.32'	51°00'58"
86	40.50'	62.12'	39.03'	87°52'39"
87	40.50'	62.12'	39.03'	87°52'40"
88	40.50'	21.68'	11.10'	30°39'57"
89	50.00'	24.91'	12.72'	28°32'37"
90	664.00'	23.74'	11.87'	02°02'53"
91	664.00'	44.79'	22.41'	03°51'55"
92	664.00'	44.79'	22.41'	03°51'55"
93	664.00'	44.79'	22.41'	03°51'55"
113	50.00'	42.67'	22.73'	48°53'37"
114	40.50'	181.97'	50.52'	257°26'14"
115	664.00'	158.12'	79.43'	13°38'38"

SIDEWALK RAMP DATA
 PER S.I.S. DWG. NO. S-77, CASE I

NO.	A	B
H2	8'	8'
H3	4.5'	21.5'
H4	8'	8'
H5	4.5'	12'

Avoid cutting underground utility lines. It's costly.

Call before you Dig.

1-800-227-2600
 UNDERGROUND SERVICE ALERT (USA)


DATE: 03/26/97
 DRAWN BY: [Signature]
 CHECKED BY: [Signature]
 JOB NO.: 0030167
 SCALE: 1" = 40'

PENTACORE
 CIVIL ENGINEERING • LAND SURVEYING • PLANNING
 CONSTRUCTION MANAGEMENT • ADA CONSULTING
 6763 WEST CHARLESTON BOULEVARD
 LAS VEGAS, NEVADA 89102 (702)258-0115



LEWIS HOMES OF NEVADA
 CHARDONWAY No. 53
GLEN ELLYN COURT & TURQUOISE VALLEY DRIVE
 PLAN & PROFILE

NO. DESCRIPTION DATE

SHEET **5** OF 9

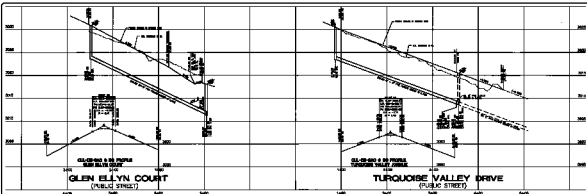

PROJ. NO. 777

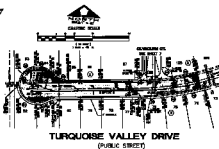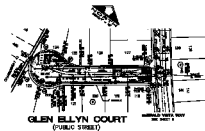







SEE CITY SPECIFICATIONS

before Call you Dig
1-800-227-8800

PENTACORE

 1-800-227-8800
 5