


- GRADING NOTES**
1. ALL PROPOSED PAD ELEVATIONS AND SWALE ELEVATIONS ARE ROUGH GRADES. ALL OTHER PROPOSED ELEVATIONS ARE FINISHED GRADES.
  2. THE GRADING PLANS SHALL BE AT THE PROJECT SITE THROUGHOUT THE COURSE OF CONSTRUCTION.
  3. ALL GRADING SHALL BE PERFORMED IN CONFORMANCE WITH THE LINES, GRADES AND DETAILS AS SHOWN ON THESE PLANS. ANY DEVIATION FROM THESE PLANS WILL ONLY BE PERMITTED UPON WRITTEN APPROVAL FROM THE ENGINEER.
  4. ALL PADS ARE TO BE GRADED WITHIN 0.1' OF THE ELEVATIONS AS SHOWN ON THE PLANS. GRADING IS NOT COMPLETE UNTIL THE ENGINEER HAS CERTIFIED THAT THE PADS HAVE BEEN GRADED IN SUBSTANTIAL CONFORMANCE TO THE PLANS.
  5. ALL GRADING SHALL BE PERFORMED IN CONFORMANCE WITH THE FOLLOWING REPORT PREPARED BY: TERRACON - DATED: 10/2/95 PROJECT NO. 64955202

NO.	DESCRIPTION	DATE	APP'D

DATE: 5/16/97  
 DRAWN BY: KAS  
 DESIGNED BY: GJC  
 CHECKED BY: JAC  
 JOB NO.: 0030.1048  
 SCALE: 1" = 40'

DATE: 03/11/97  
 DRAWN BY: KAS  
 DESIGNED BY: GJC  
 CHECKED BY: JAC  
 JOB NO.: 0030.1048  
 SCALE: 1" = 40'

**PENTACORE**  
 CIVIL ENGINEERING - LAND SURVEYING - PLANNING  
 CONSTRUCTION MANAGEMENT - ADA CONSULTING  
 6783 WEST CHARLESTON BOULEVARD  
 LAS VEGAS, NEVADA 89102 (702)256-0115

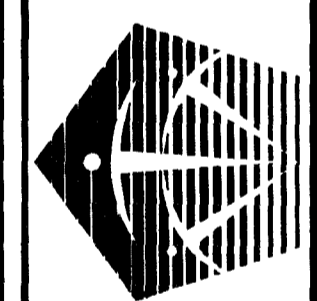

LEWIS HOMES OF NEVADA  
 CHARDONNAY No. 41  
**GRADING NOTES AND DETAILS**

6530

1074-4512-41

0. V03016161/CHRD4160 F11 May 15 14:41:20 1997 P.D.D.

CHD4160

