




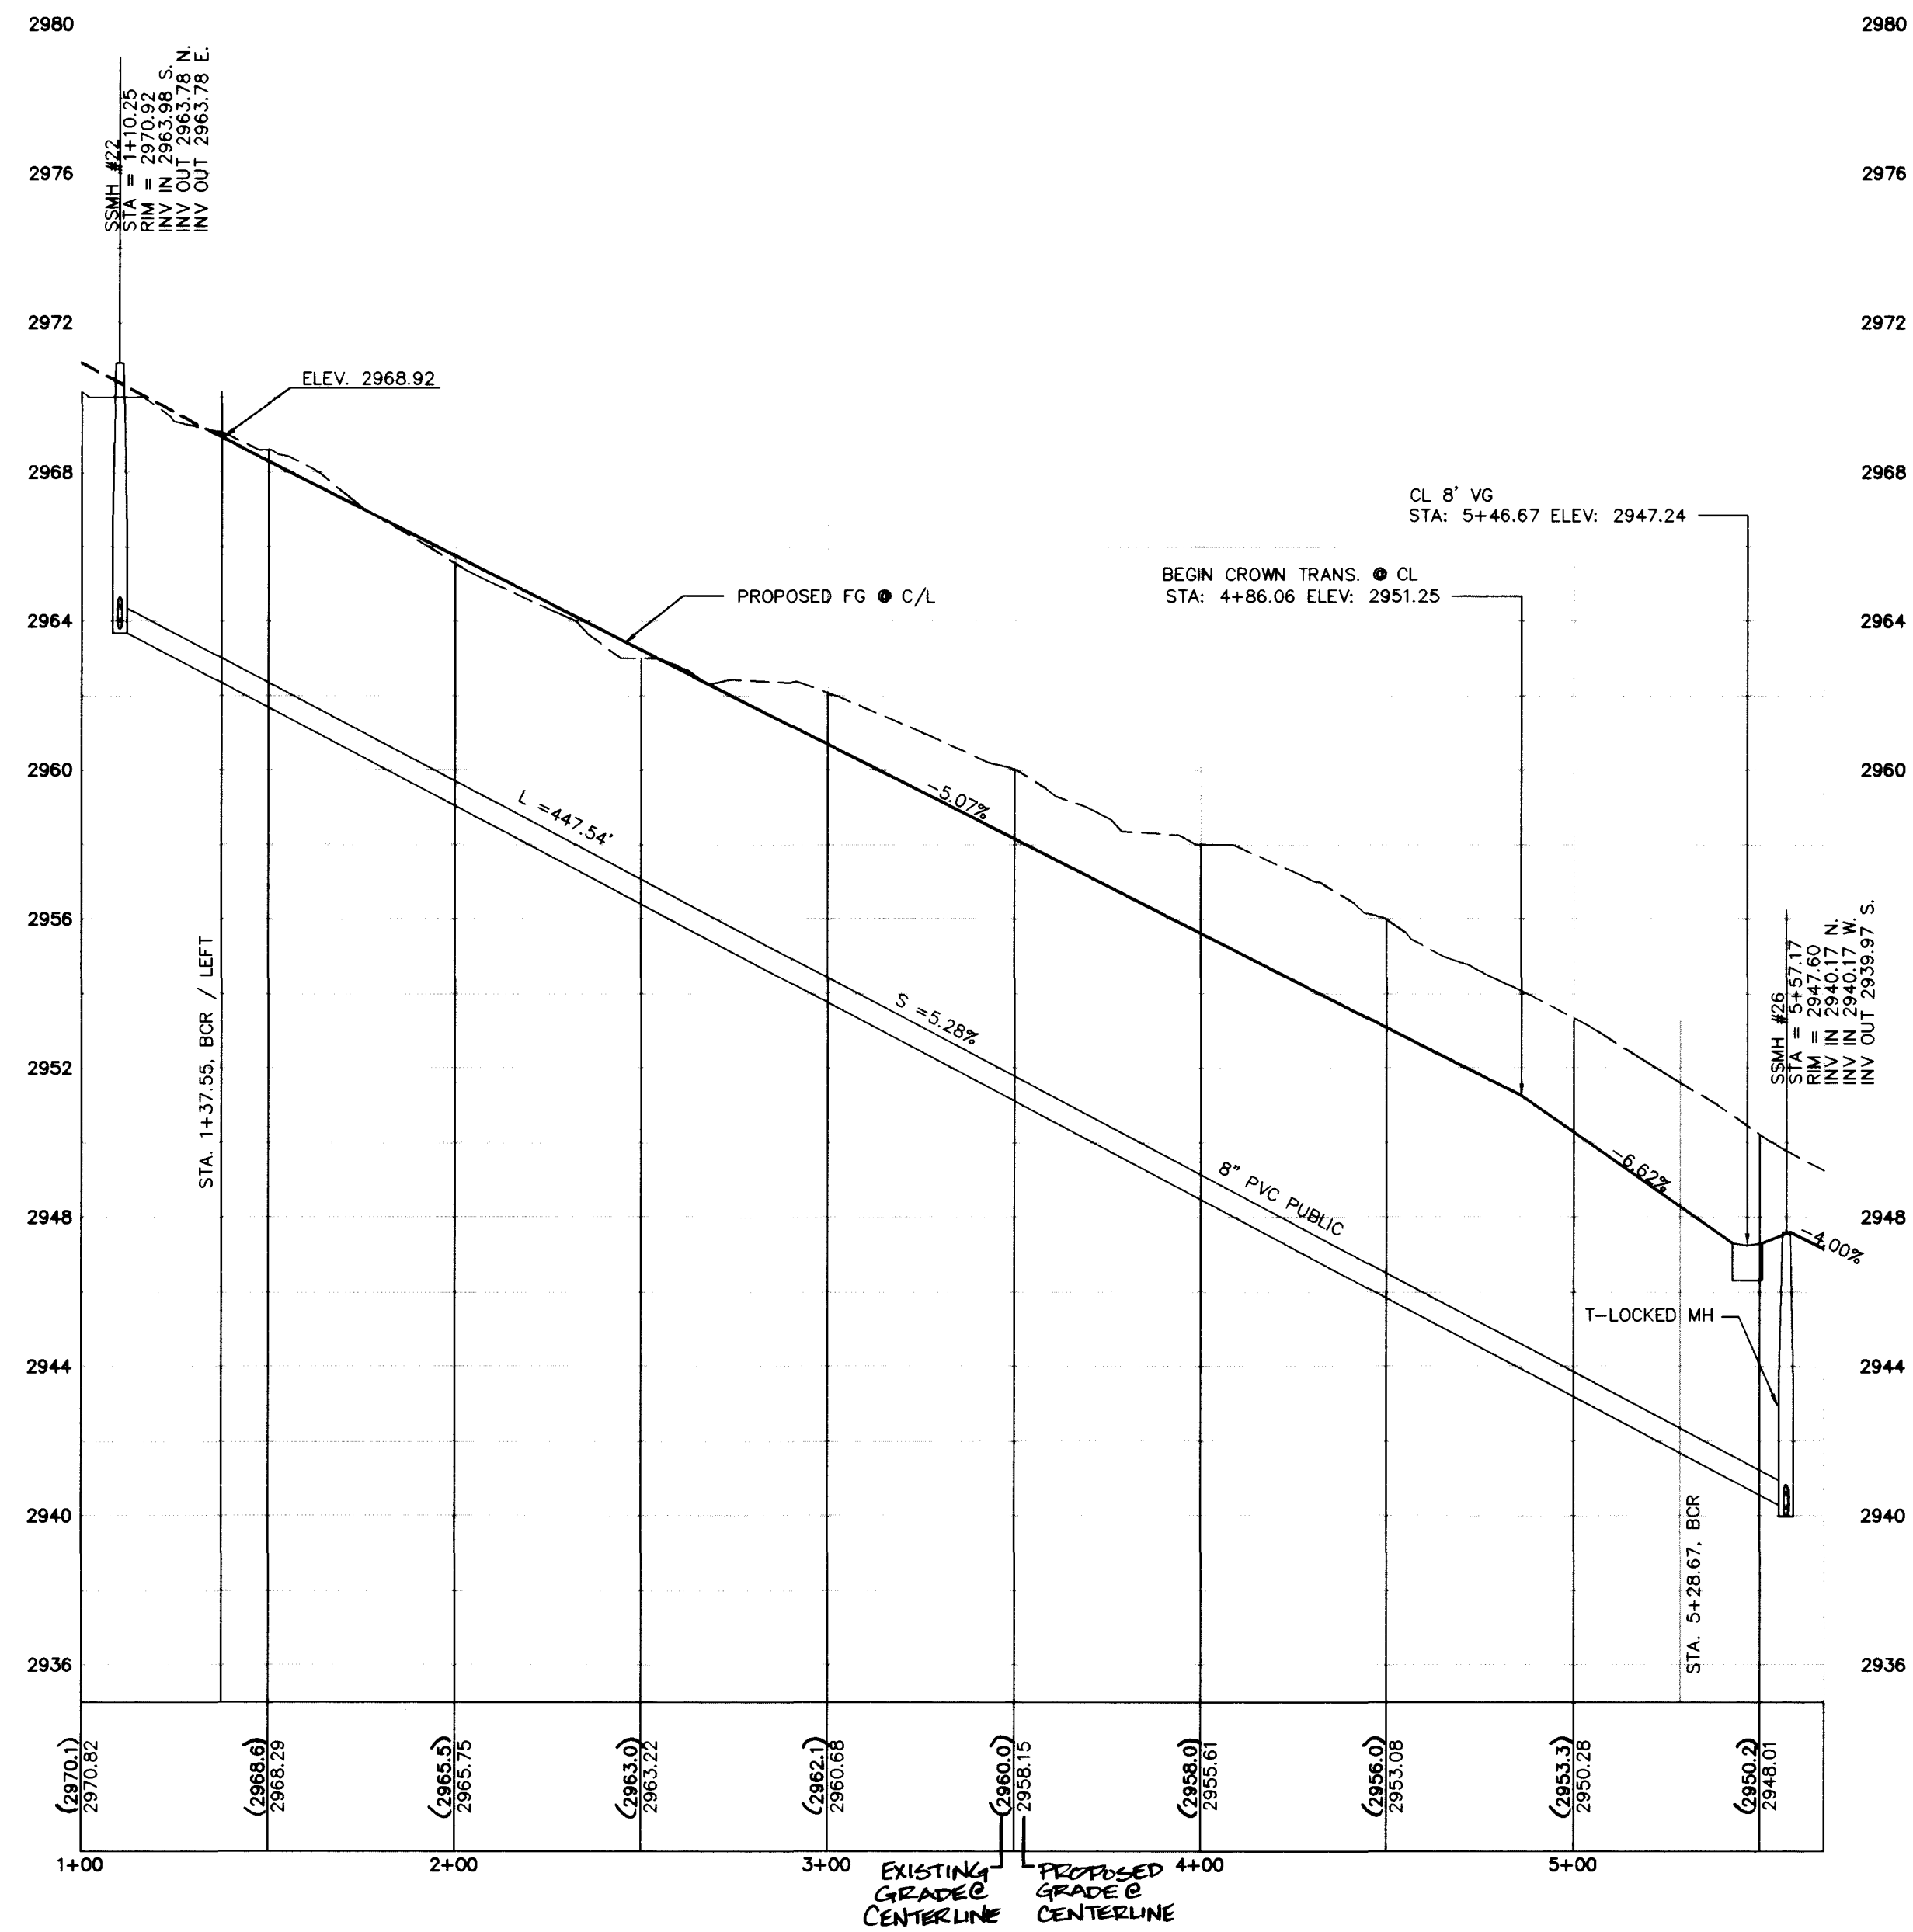

SHANNA TRELLIS (PUBLIC) PROFILE

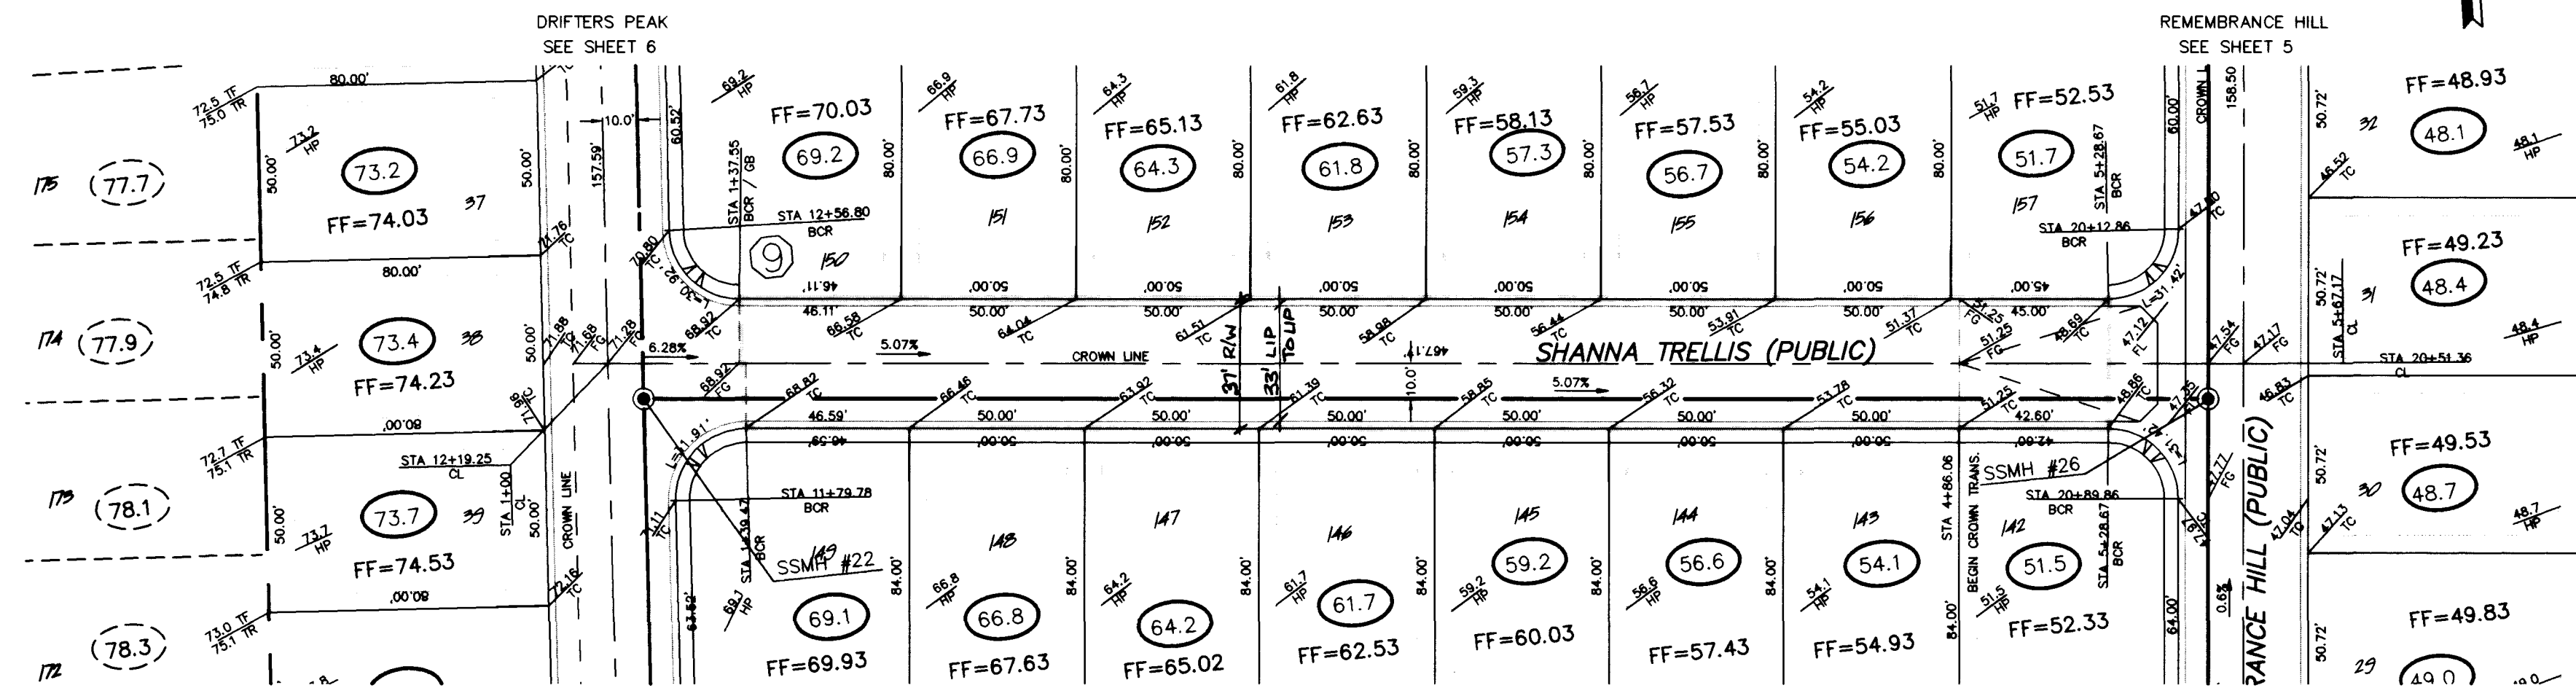

SHANNA TRELLIS (PUBLIC) PLAN

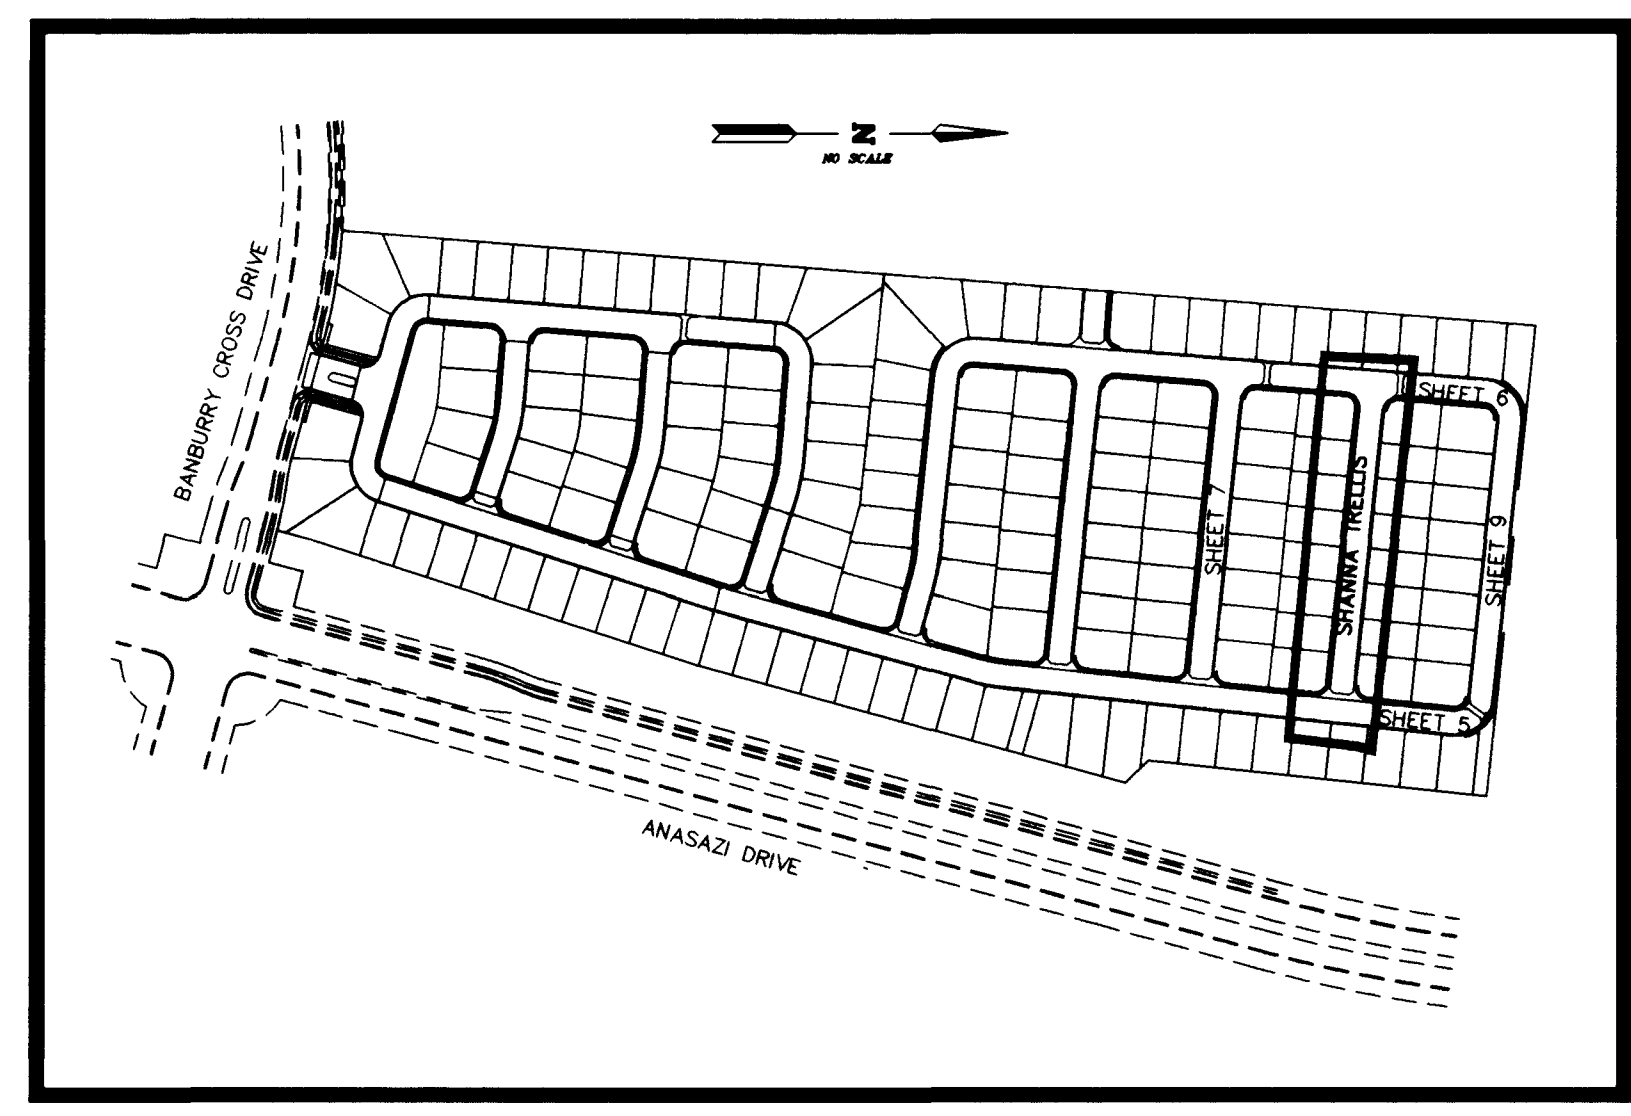

STREET PLAN KEY MAP

QUANTITIES (THIS SHEET ONLY)

2" ASPHALTIC CONCRETE PAVEMENT	1602 S.Y.
2' "L" TYPE CURB AND GUTTER	779 L.F.
SIDEWALK	1556 S.F.
VALLEY GUTTER	--- S.F.
8" SEWER	447 L.F.
48" MANHOLE	--- E.A.

NOTE: 4' SIDEWALK EASEMENT GRANTED BEHIND B/C PER OWNER CERTIFICATE.

NOTICE:

EXISTING UTILITIES ARE SHOWN ON PLANS FOR THE CONVI-
DENCE OF THE CONTRACTOR
ONLY. THE CONTRACTOR IS
RESPONSIBLE FOR THE PRO-
TECTION OF ALL UTILITIES.
THE ENGINEER BEARS NO RES-
PONSIBILITY FOR UTILITIES NOT
SHOWN OR SHOWN INCORRECTLY.

BEFORE YOU
CALL
1-800-227-2800
UNDERGROUND SERVICE (USA)

REVISION

DATE

BY

APPROVED

SUBMITTED BY:

EDWARD J. TANK

CHIEF

5915

ALPHA & ENGINEERING COMPANY



SHANNA TRELLIS (PUBLIC)

DURABLE HOMES

ARBOR GROVE UNIT 3

JOB # 6131-01

NAME TANEY



DATE 6.30.98

SCALE 1" = 40'

PAGE 8

U3SHB

OF 11

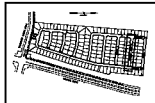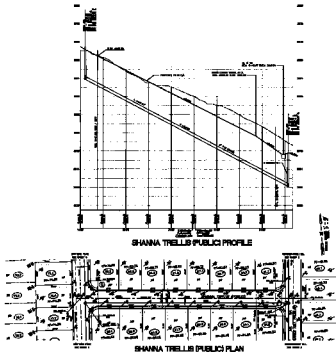**QUANTITIES (THIS SHEET ONLY)**



