
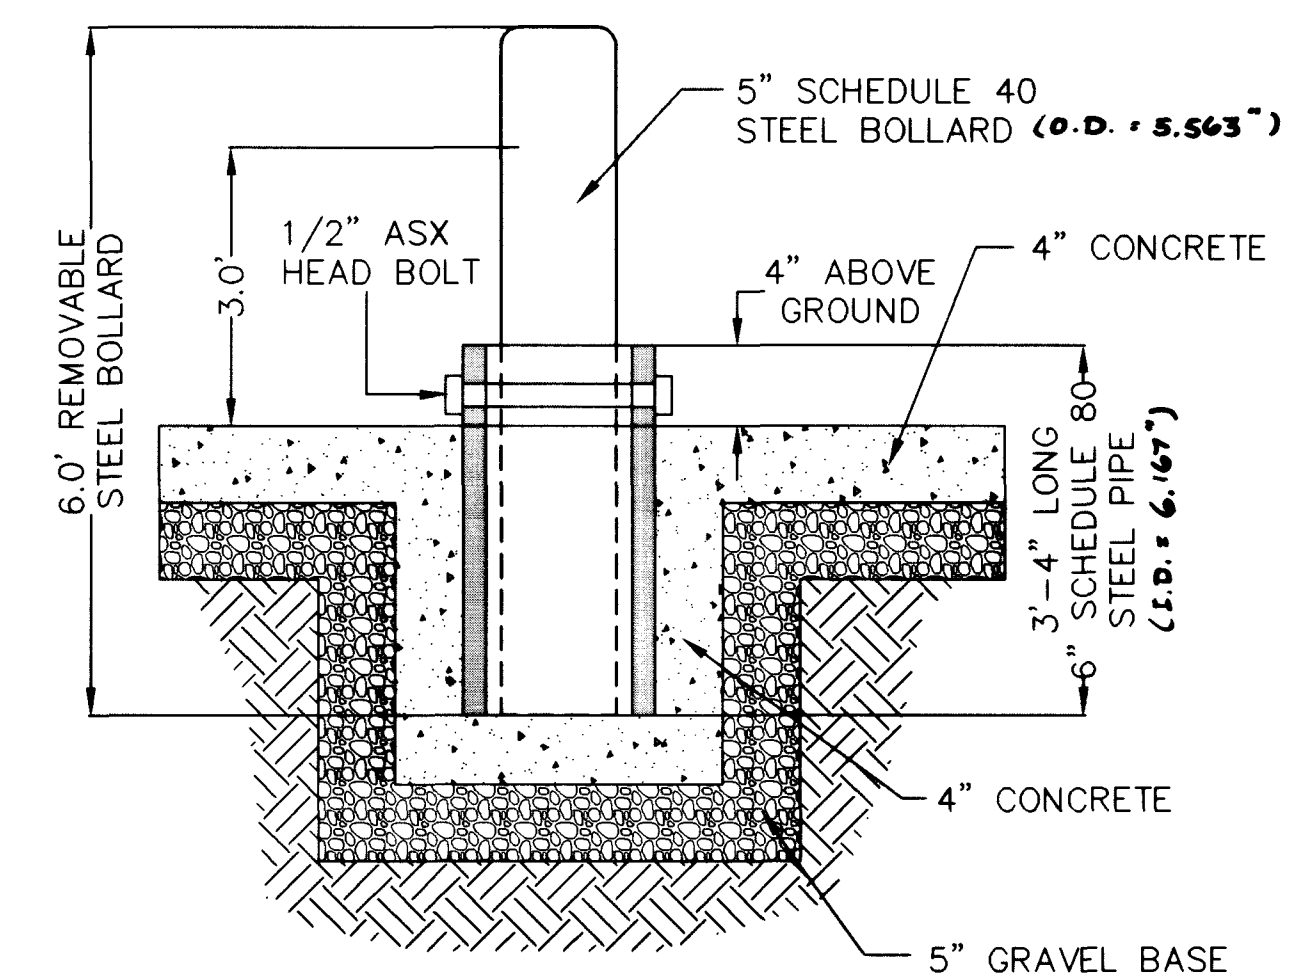
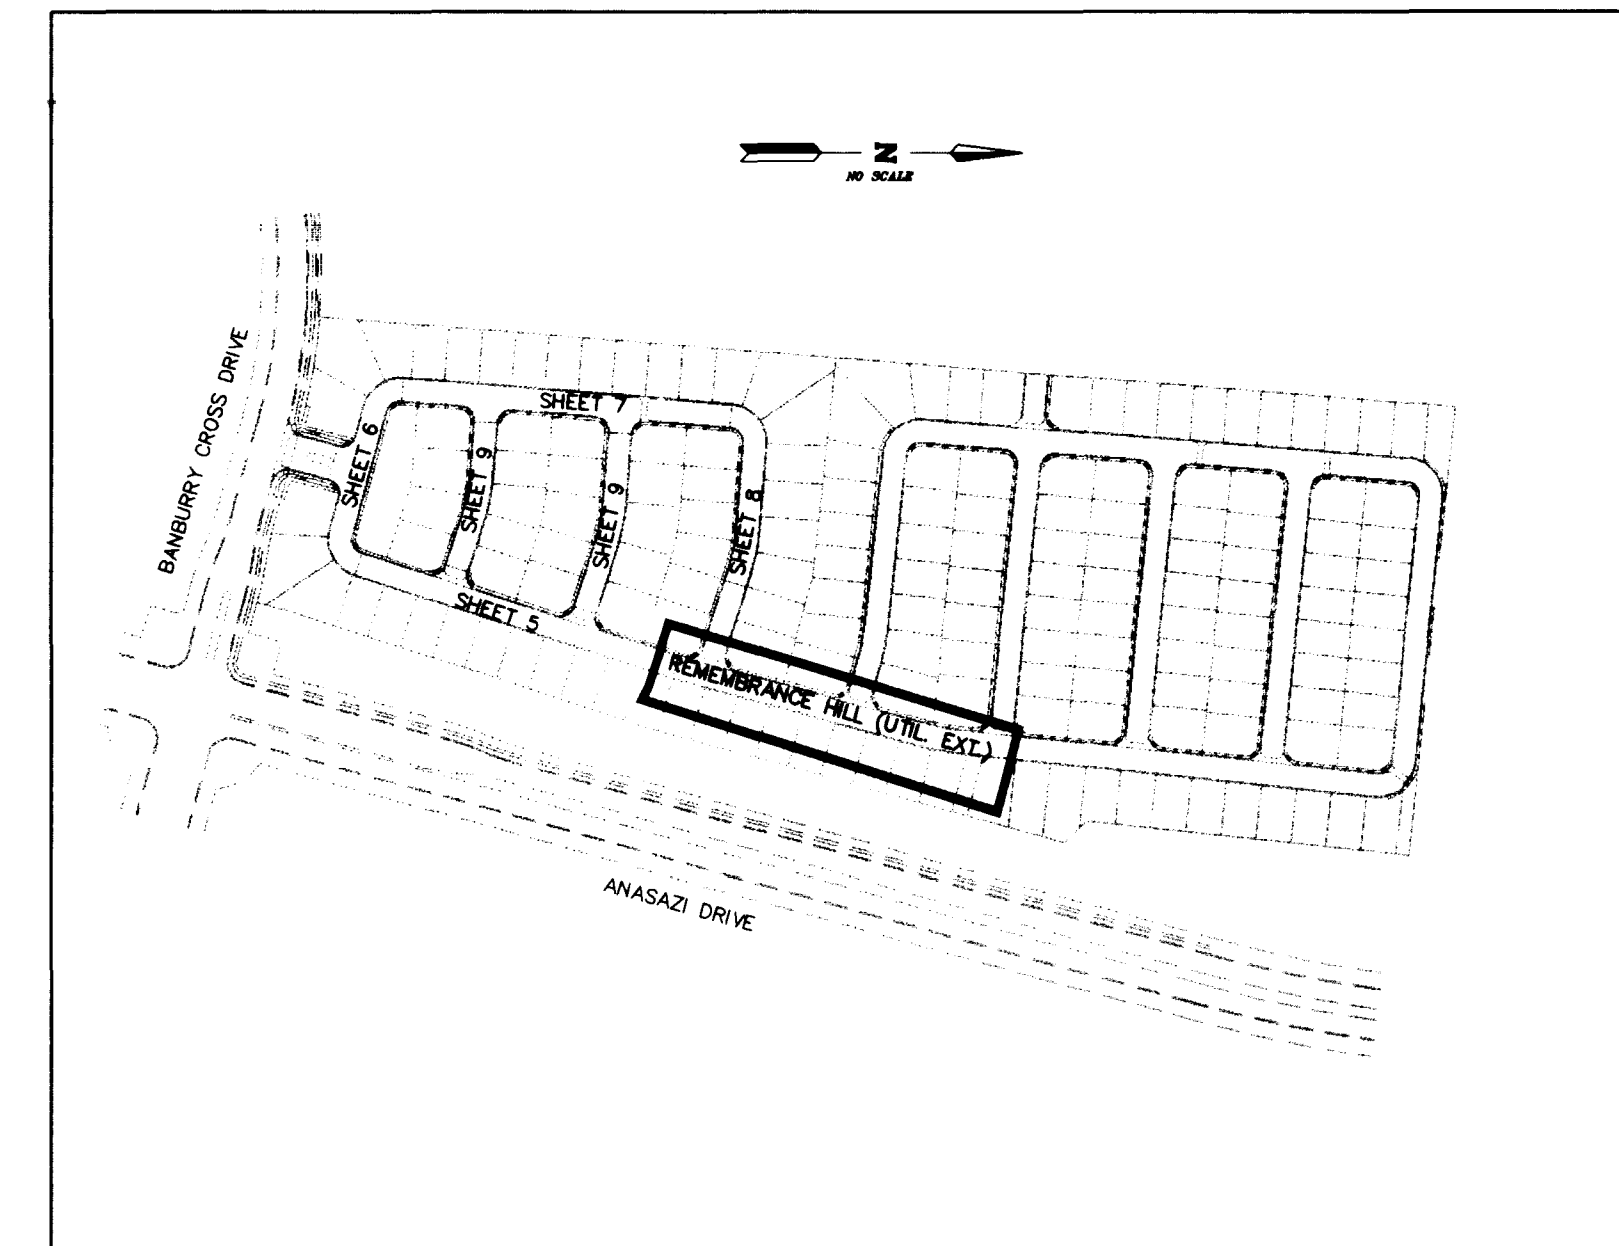
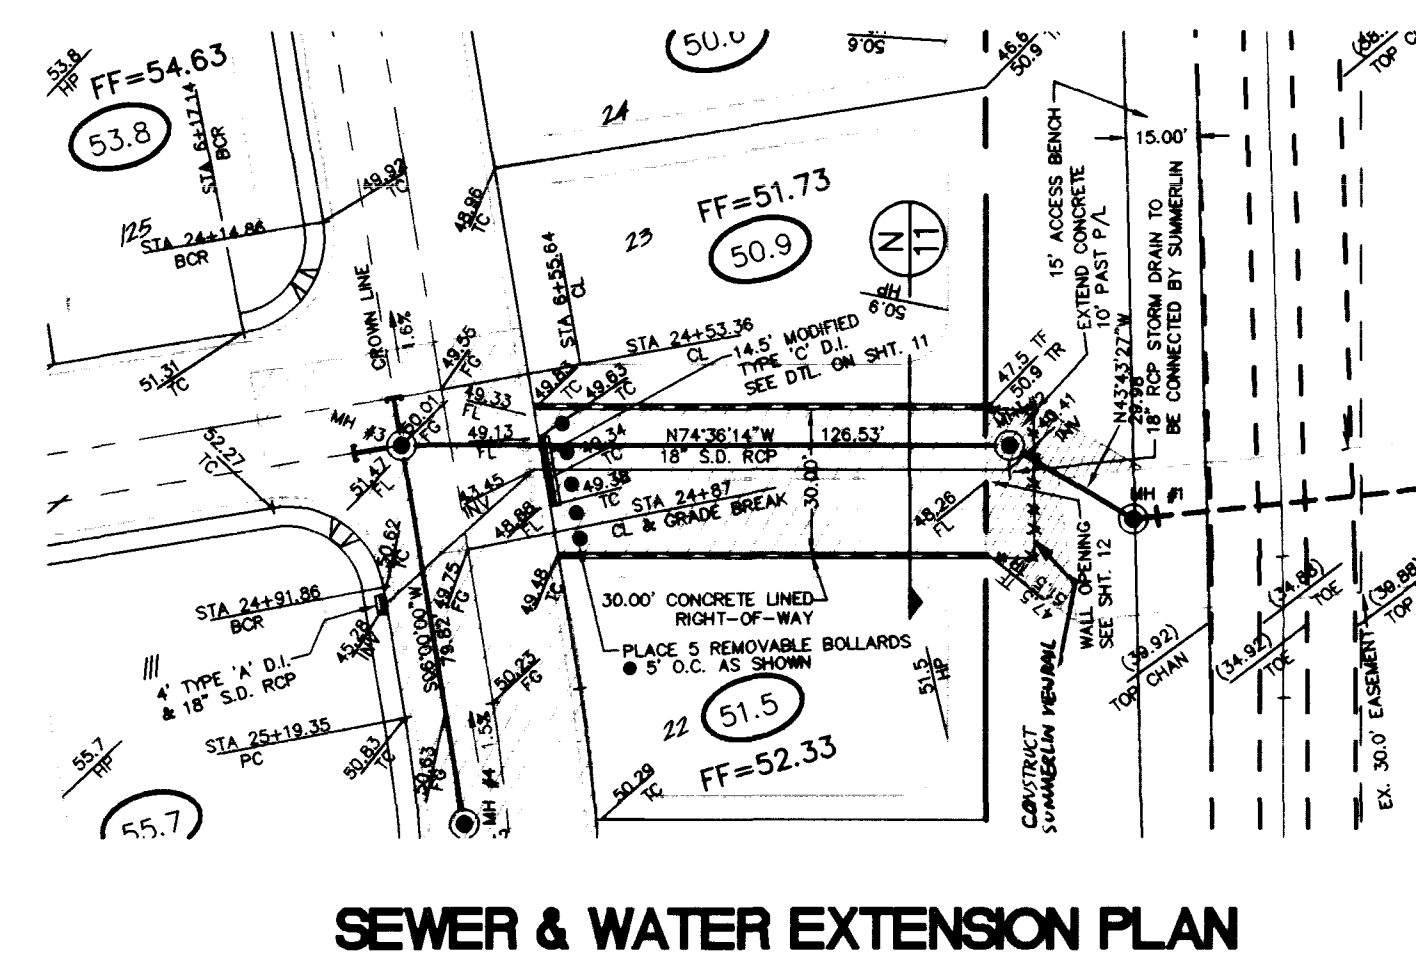
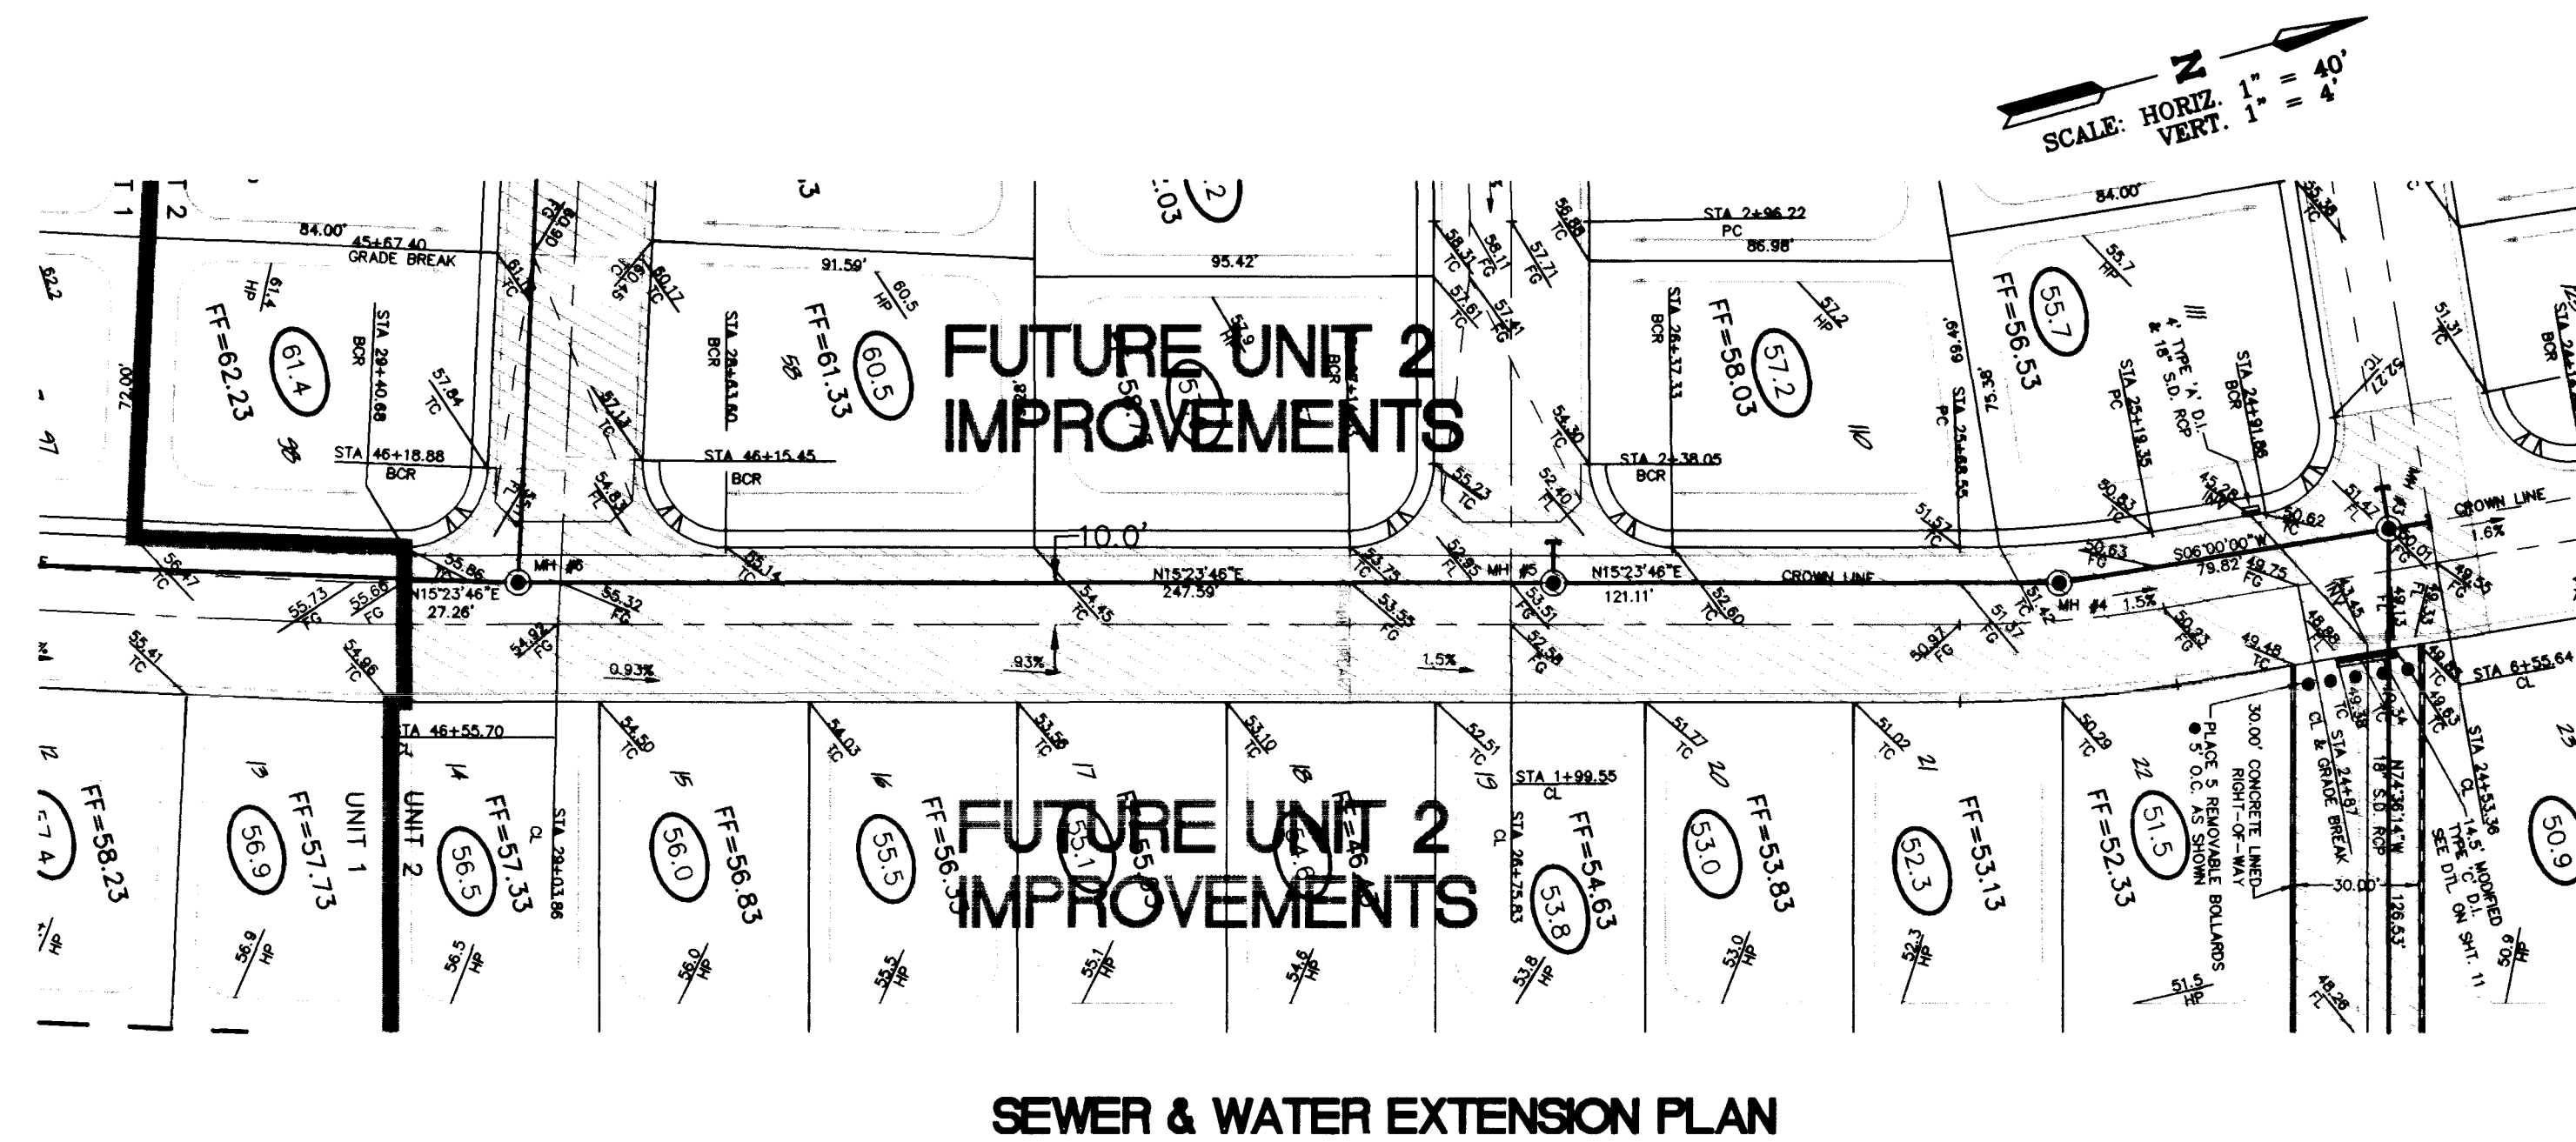
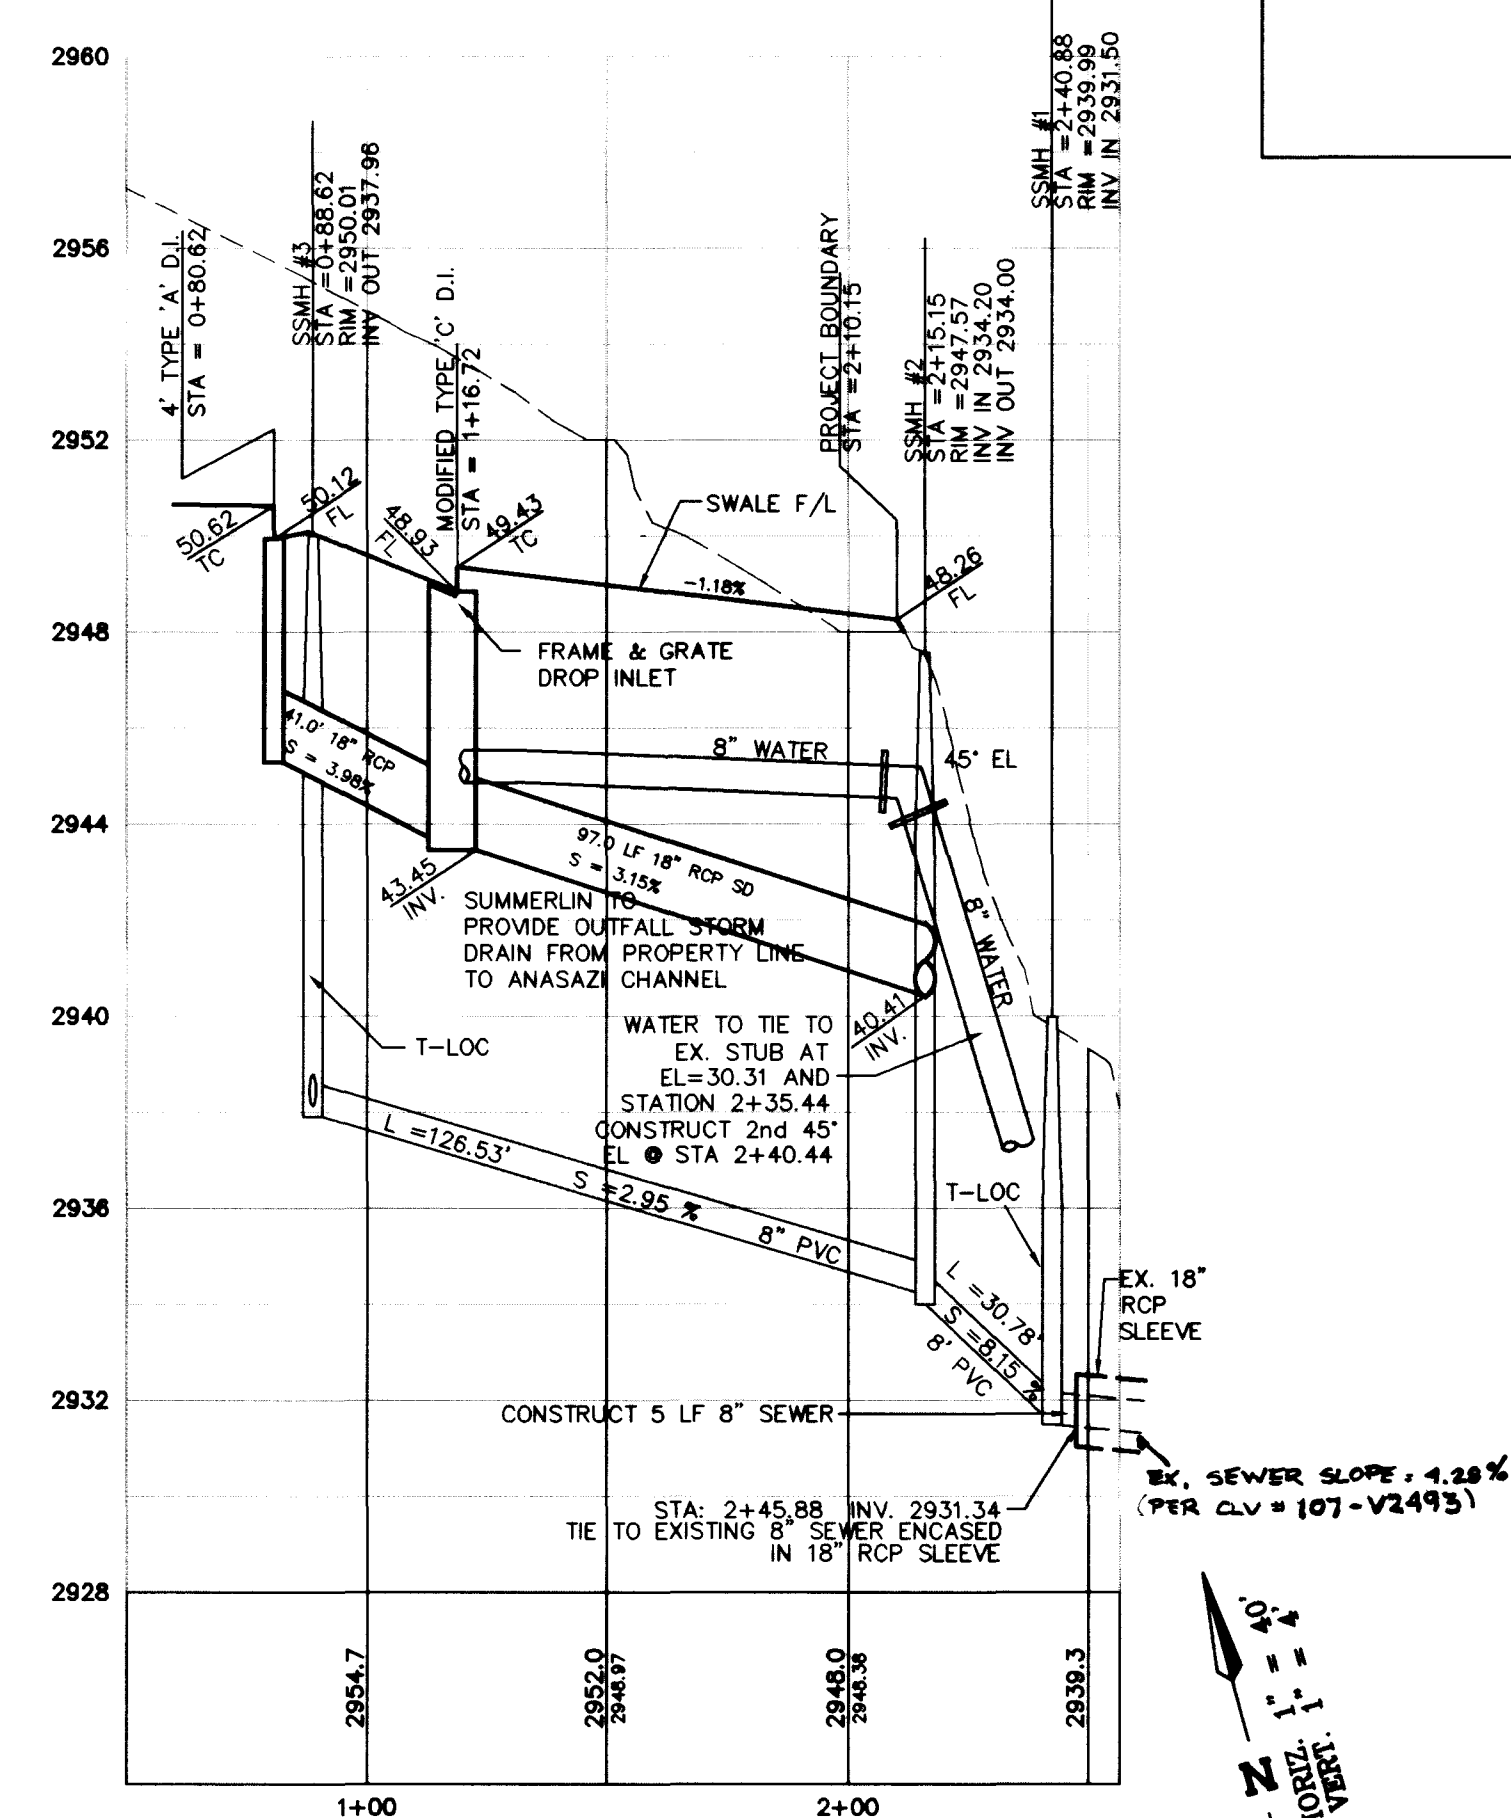


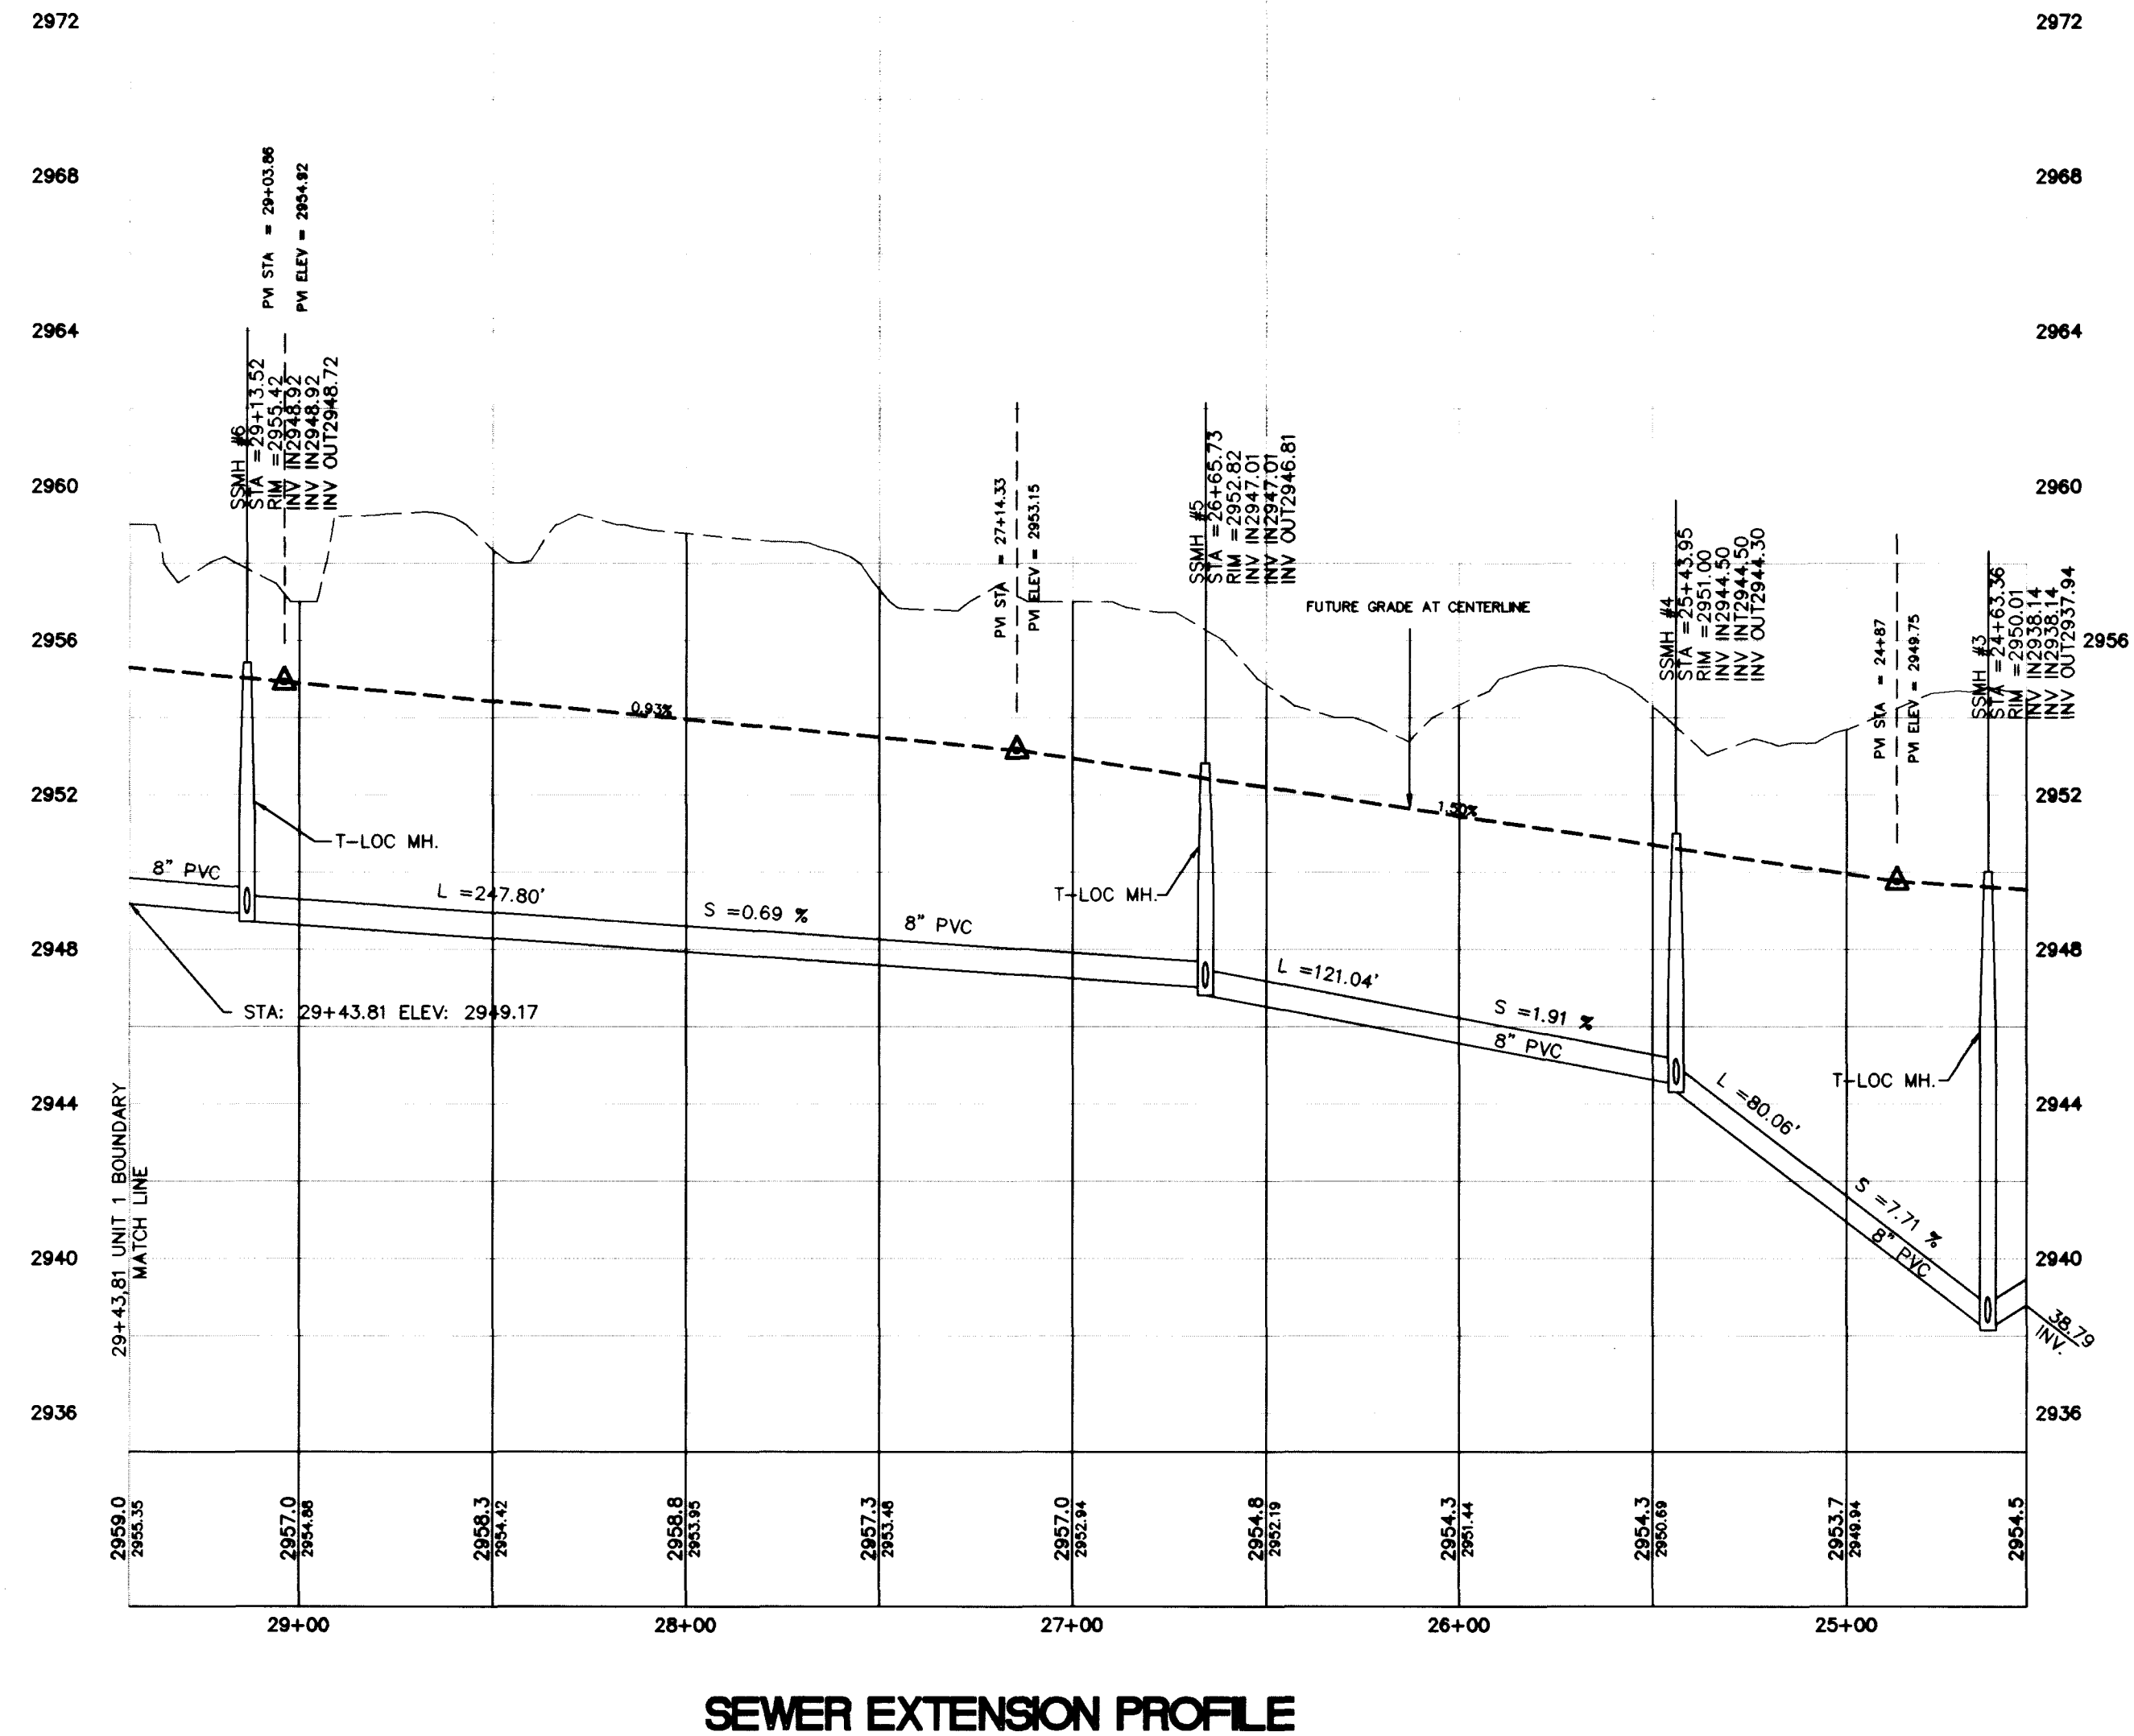

NOTICE


EXISTING UTILITIES ARE SHOWN ON PLANS FOR THE CONVENIENCE OF THE CONTRACTOR ONLY. THE CONTRACTOR IS RESPONSIBLE FOR THE PROTECTION OF ALL UTILITIES. THE ENGINEER BEARS NO RESPONSIBILITY FOR UTILITIES NOT SHOWN OR SHOWN INCORRECTLY.

AVOID CUTTING UNDERGROUND UTILITIES. IT'S COSTLY.


CALL
BEFORE YOU
DIG

1-800-327-8282

SEWER & WATER EXTENSION DURABLE HOMES ARBOR GROVE UNIT 1 ARBOR GROVE UNIT 1	
TITLE	
JOB # 6131-01	
NAME TANEY	
DATE 9-4-98	
SCALE 1" = 40'	
PAGE 10 U15H10.DWG OF 12 307Y-4482-1	

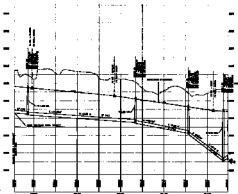

SEWER EXTENSION PROFILE

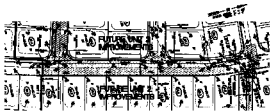

SEWER & WATER EXTENSION PLAN




SEWER & WATER EXTENSION PROFILE



SEWER & WATER EXTENSION PLAN



STREET PLAN KEY MAP

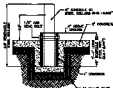

POTABLE BOLLARD DETAIL



ALPHA
ENGINEERING
CONSULTANTS
INC.

SEWER & WATER EXTENSION

UNITS 1 & 2

ARMOR GROVE UNIT 1


3071-4494-1