




SCALE: HORIZ. 1" = 40'
VERT. 1" = 4'

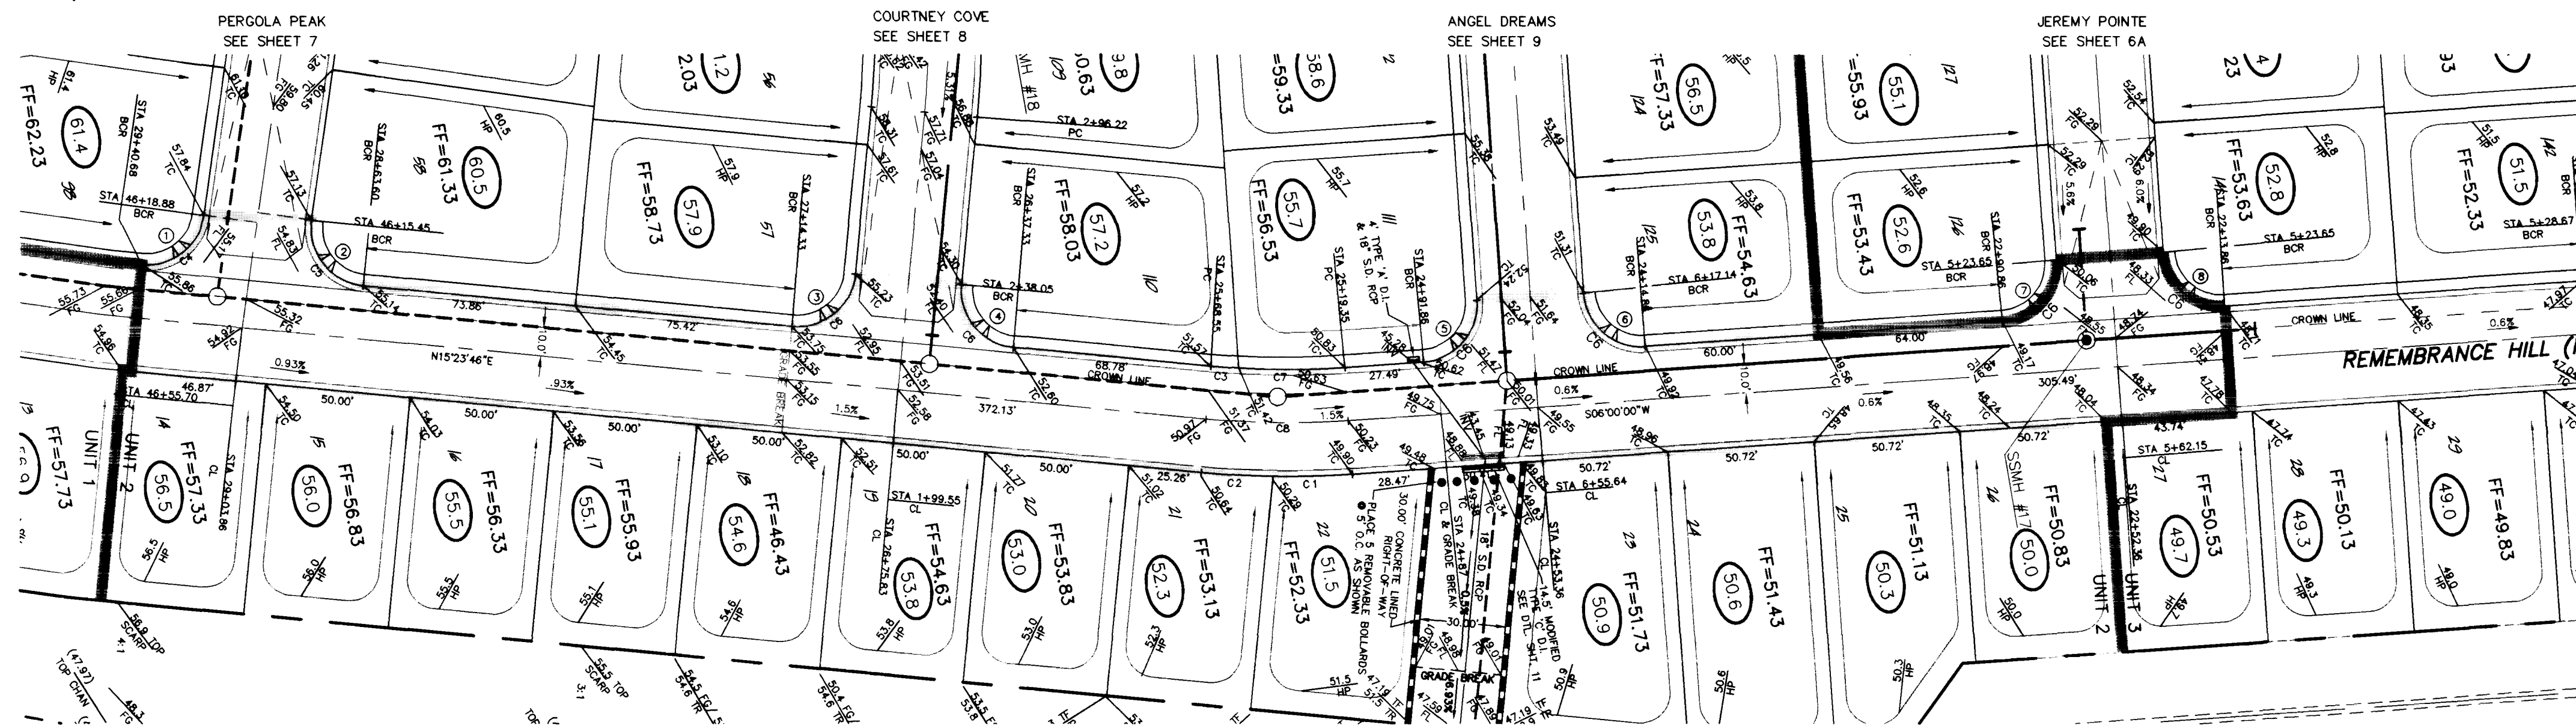

REMEMBRANCE HILL (PUBLIC) PLAN

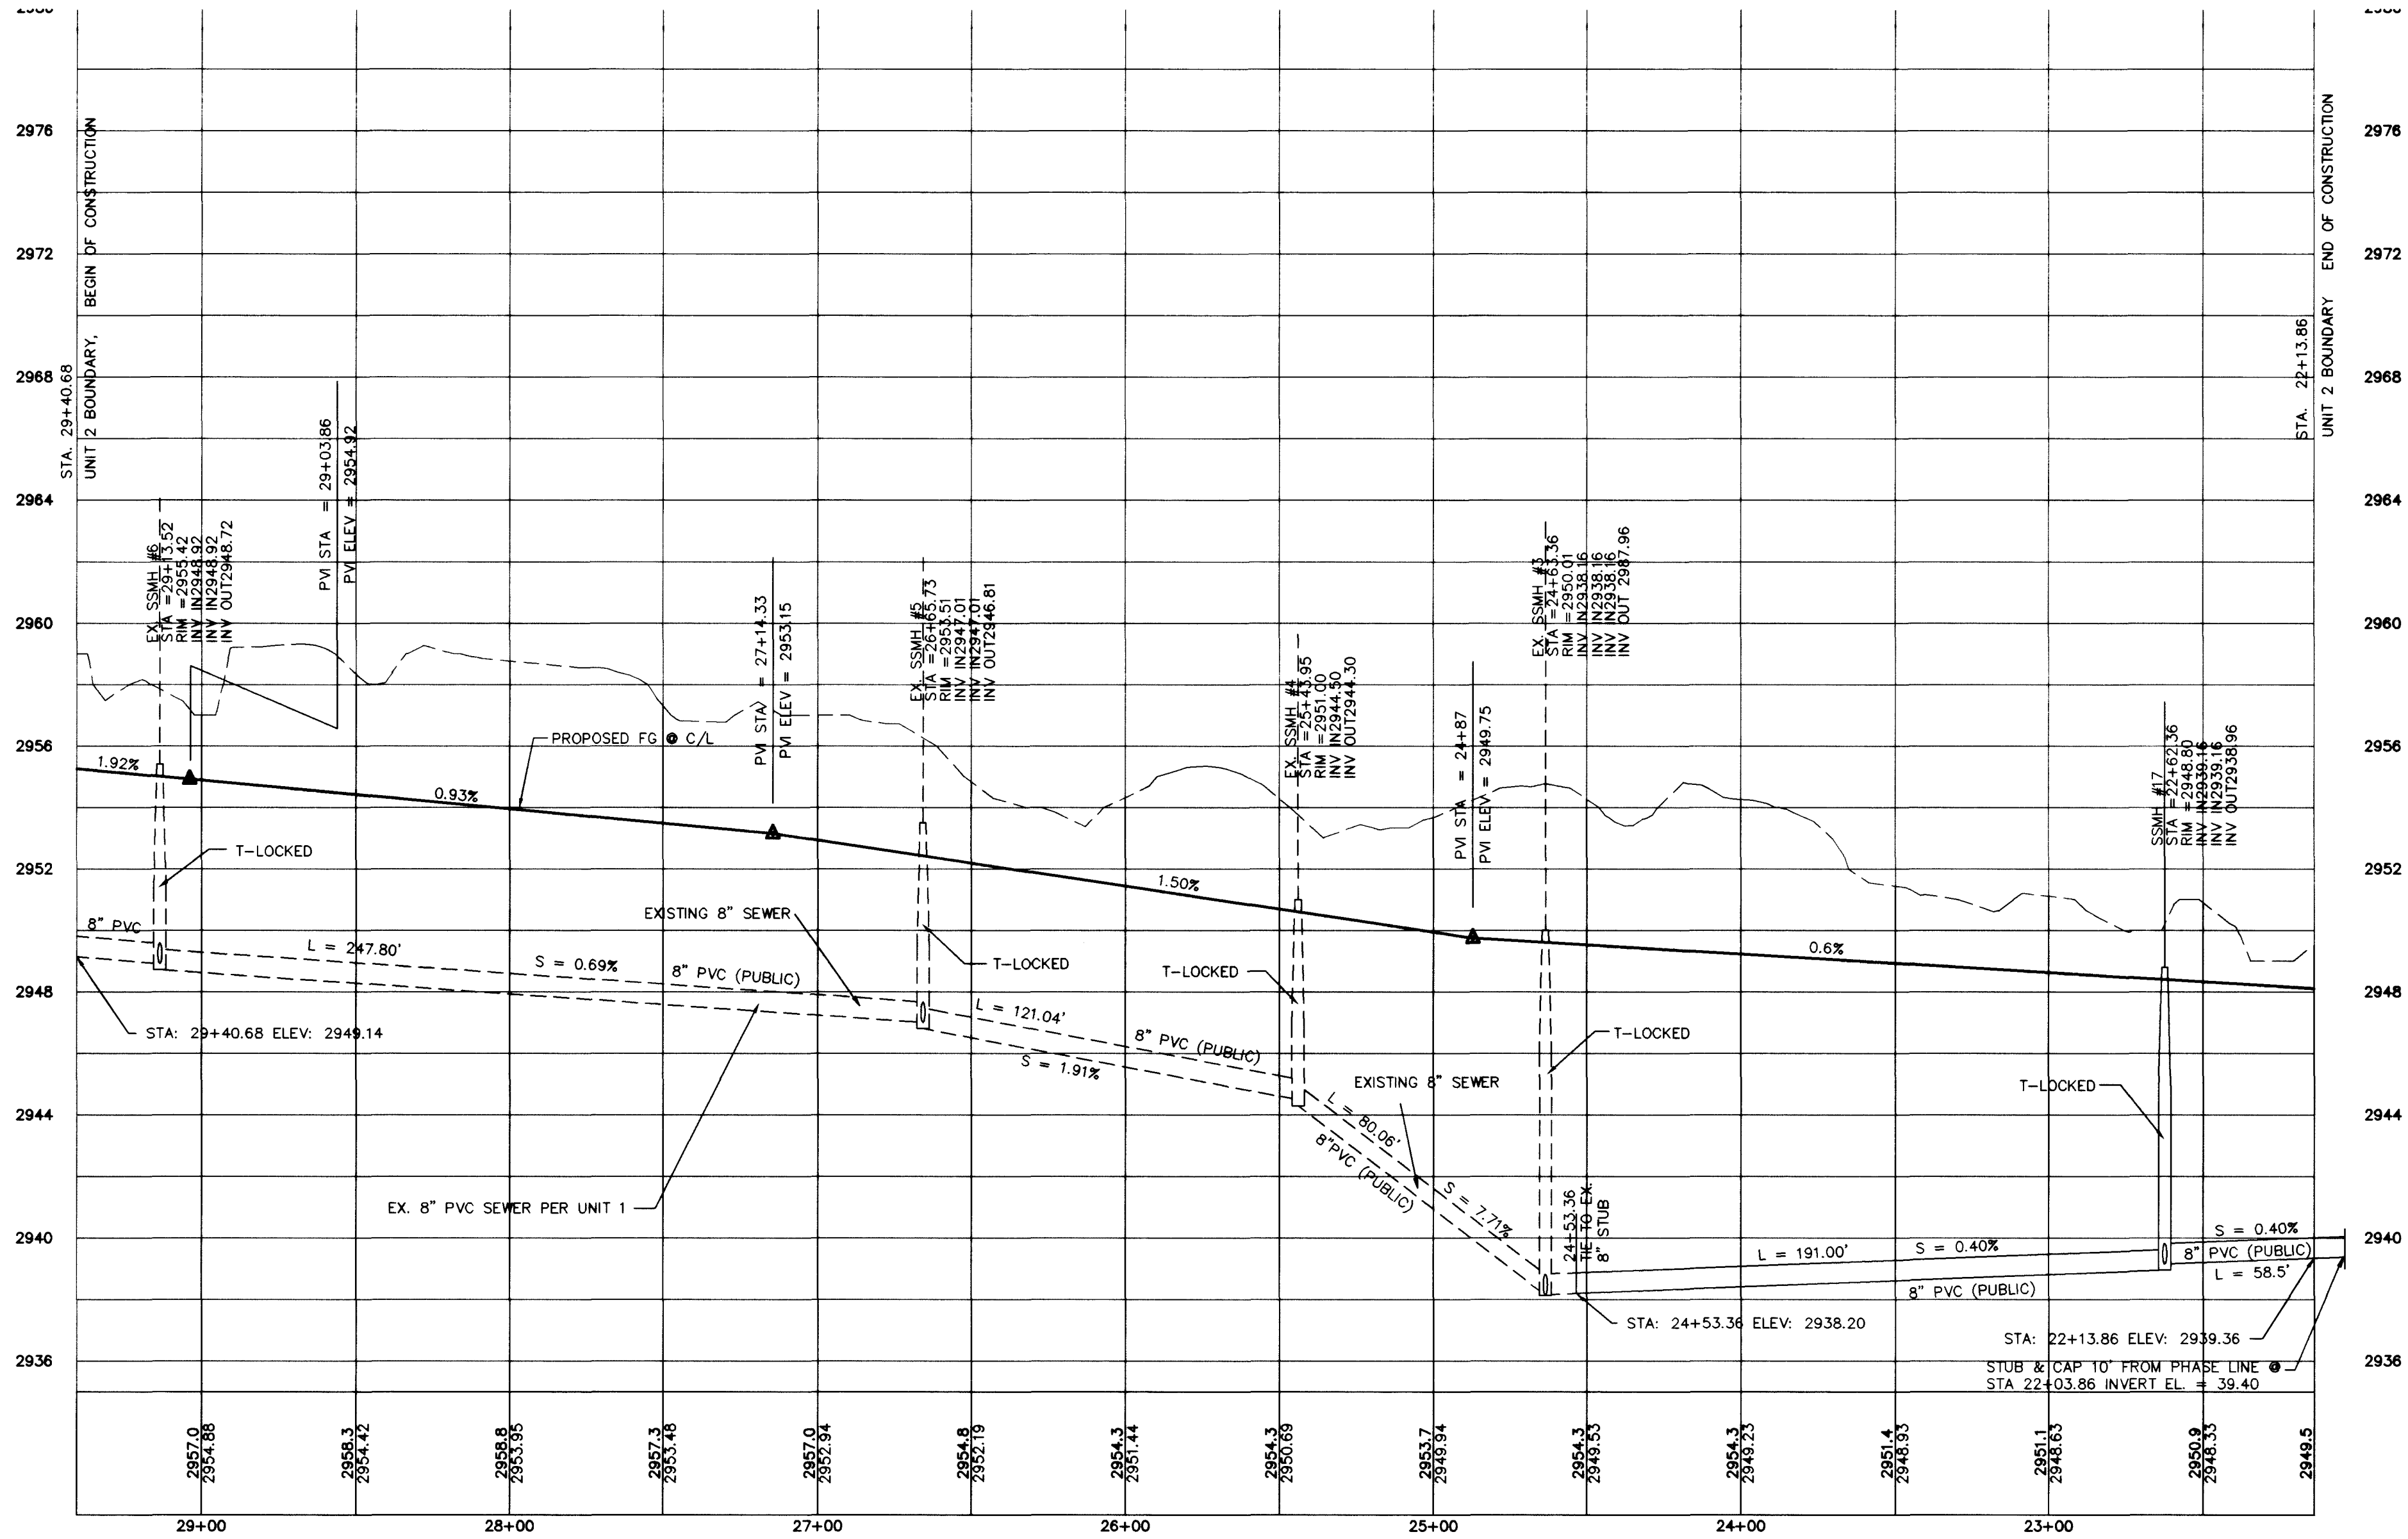

REMEMBRANCE HILL (PUBLIC) PROFILE

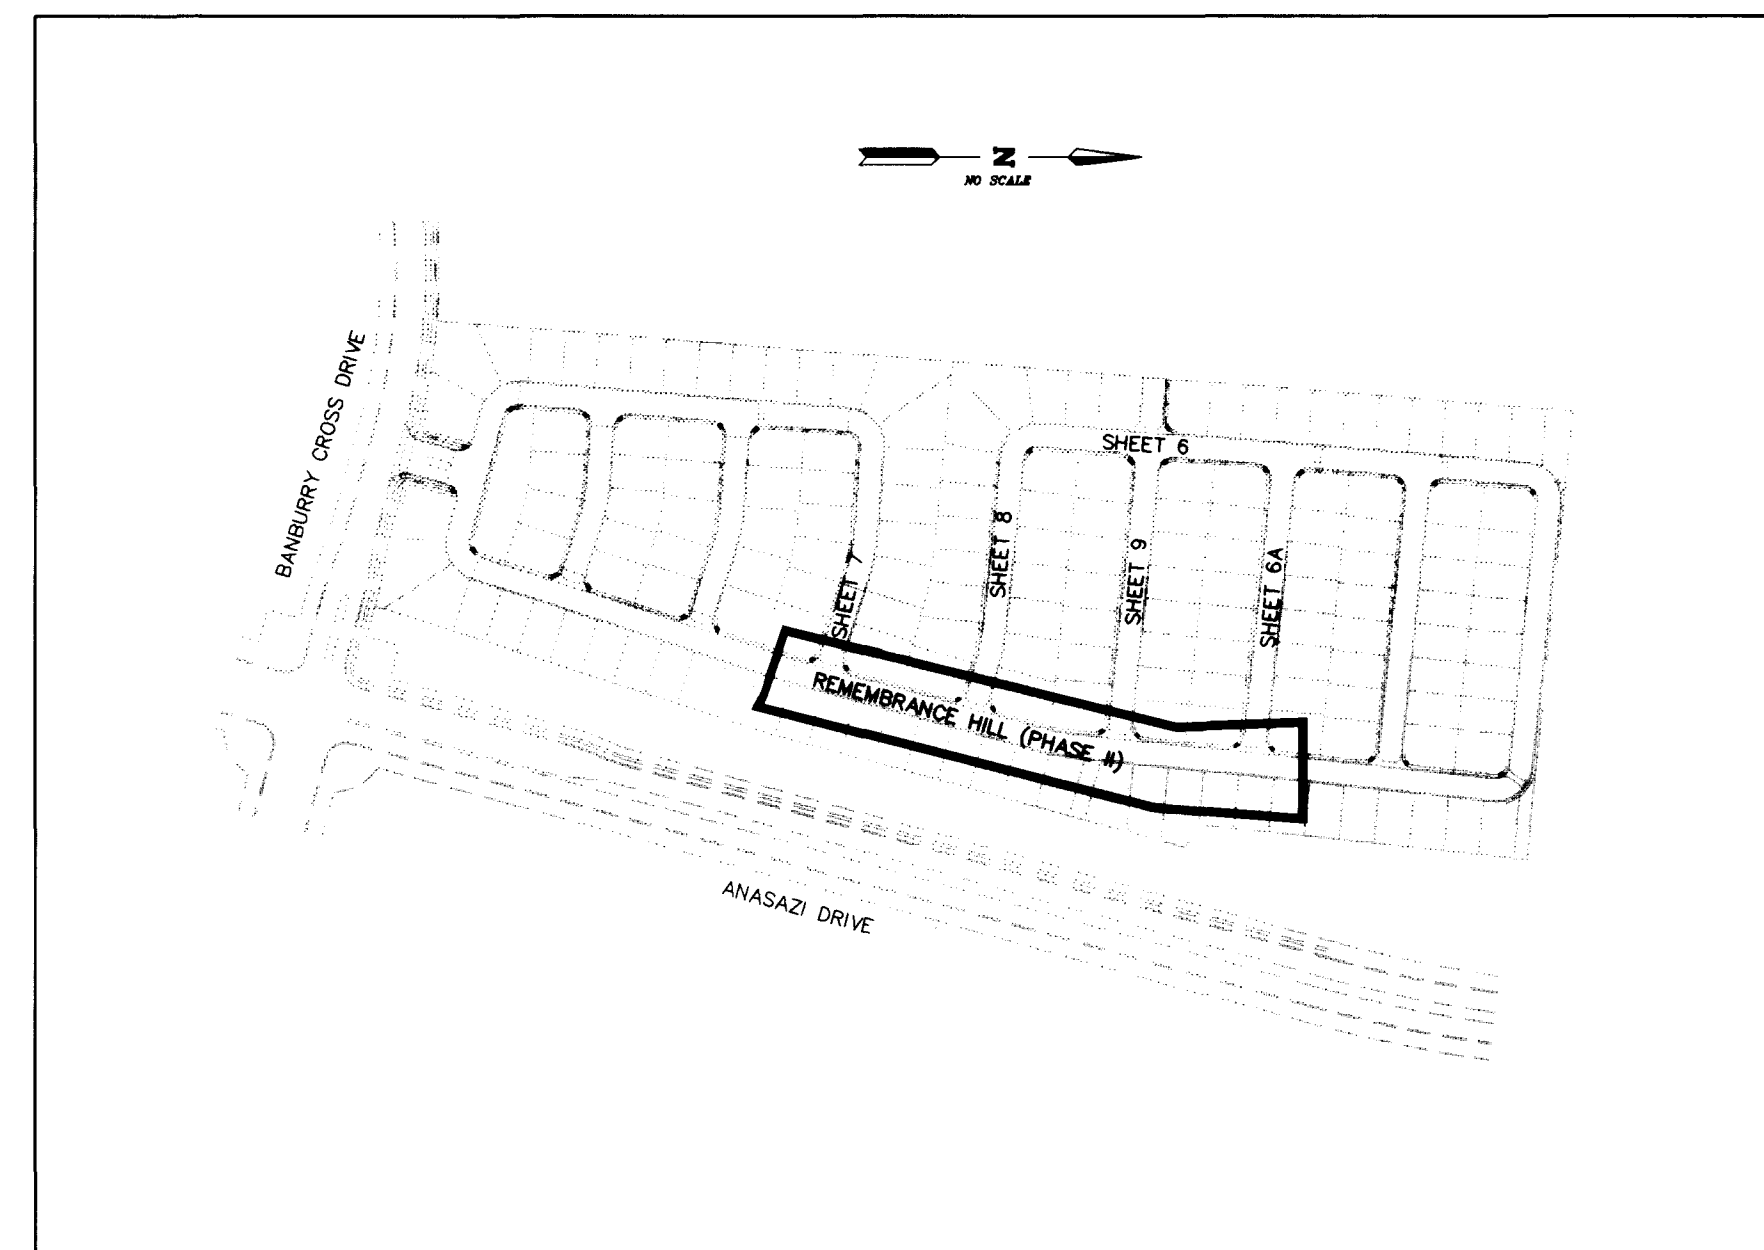

STREET PLAN KEY MAP

SW RAMP DATA (TYPE I RAMP)

RAMP #	A	B	SLOPE
1	4.5	27.5	-6.49%
2	23.0	4.5	6.16%
3	4.5	15.0	-4.71%
4	21.5	4.5	5.41%
5	4.5	21.5	-5.25%
6	15.0	4.5	-4.42%
7	4.5	12.0	-3.53%
8	15.0	4.5	5.00%

QUANTITIES (THIS SHEET ONLY)

2" ASPHALTIC CONCRETE PAVEMENT	3396 S.Y.
2" "L" TYPE CURB AND GUTTER	1361 L.F.
SIDEWALK	2720 S.F.
VALLEY GUTTER	888 S.F.
8" SEWER	215 L.F.
48" MANHOLE	1 EA.
8" WATER	216 L.F.

CURVE & LINE TABLE

No.	RADIUS	DELTA	LENGTH	TANGENT
C1	318.50'	04°27'51"	27.47'	13.74'
C2	318.50'	04°27'15"	24.76'	12.39'
C3	281.50'	01°56'39"	9.55'	4.78'
C4	20.00'	87°26'51"	30.52'	19.13'
C5	20.00'	92°33'09"	32.31'	20.91'
C6	20.00'	90°00'00"	31.42'	20.00'
C7	281.50'	07°27'07"	36.61'	18.33'
C8	300.00'	09°23'46"	49.20'	24.65'

NOTE: 4' SIDEWALK EASEMENT GRANTED BEHIND B/C PER OWNER CERTIFICATE.

NOTICE:
EXISTING UTILITIES ARE SHOWN ON PLANS FOR THE CONVICTION OF THE CONTRACTOR ONLY. THE CONTRACTOR IS RESPONSIBLE FOR THE PROTECTION OF ALL UTILITIES. THE ENGINEER BEARS NO RESPONSIBILITY FOR UTILITIES NOT SHOWN OR SHOWN INCORRECTLY.

Call BEFORE YOU Dig
1-800-277-2800
(NATIONAL SERVICE USA)



REVISION
DATE
BY
APPROVED

SUBMITTED BY:
EDWARD P. TANEY


REMEMBRANCE HILL (PUBLIC)
DURABLE HOMES
ARBOR GROVE UNIT 2

JOB # 613101
NAME TANEY
DATE 06/08/97
SCALE 1" = 40'
PAGE 5
U2S45.DWG OF 11

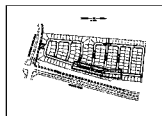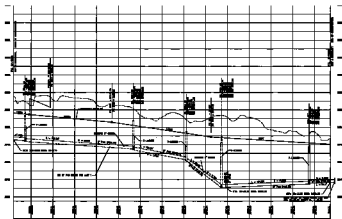






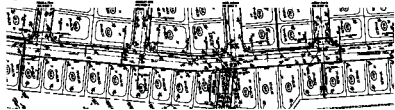








