




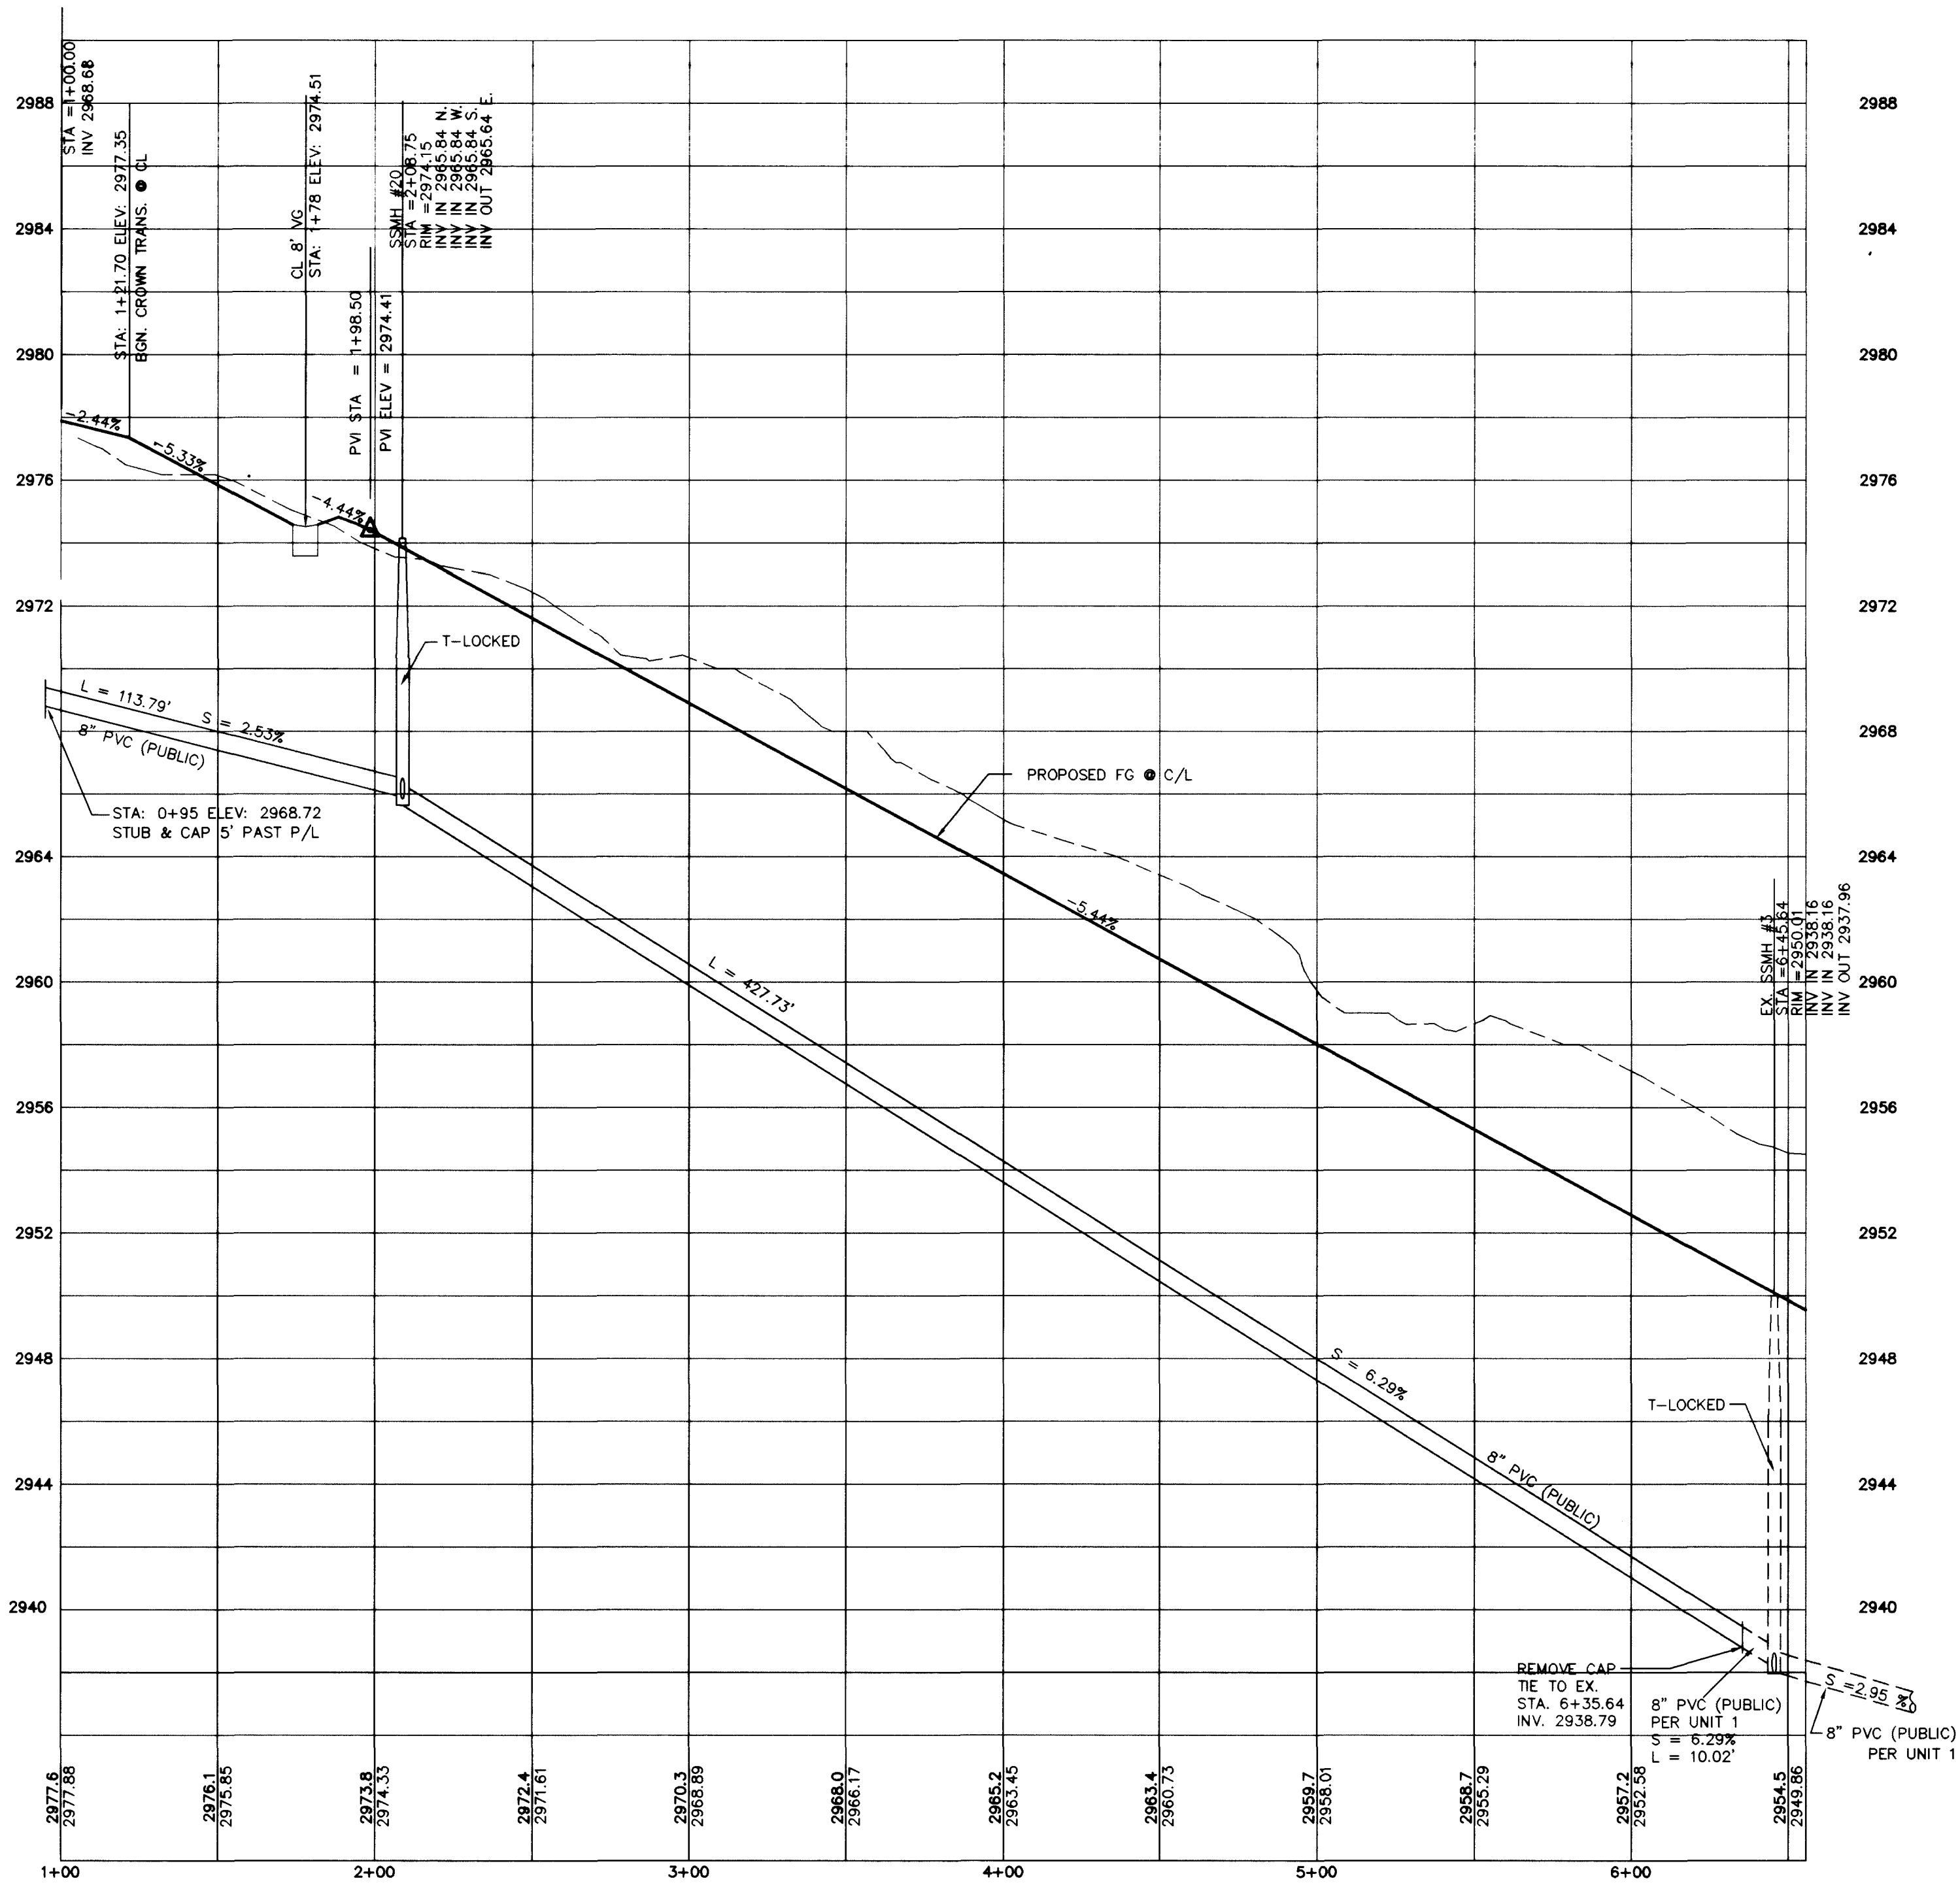


ANGEL DREAMS (PUBLIC) PROFILE

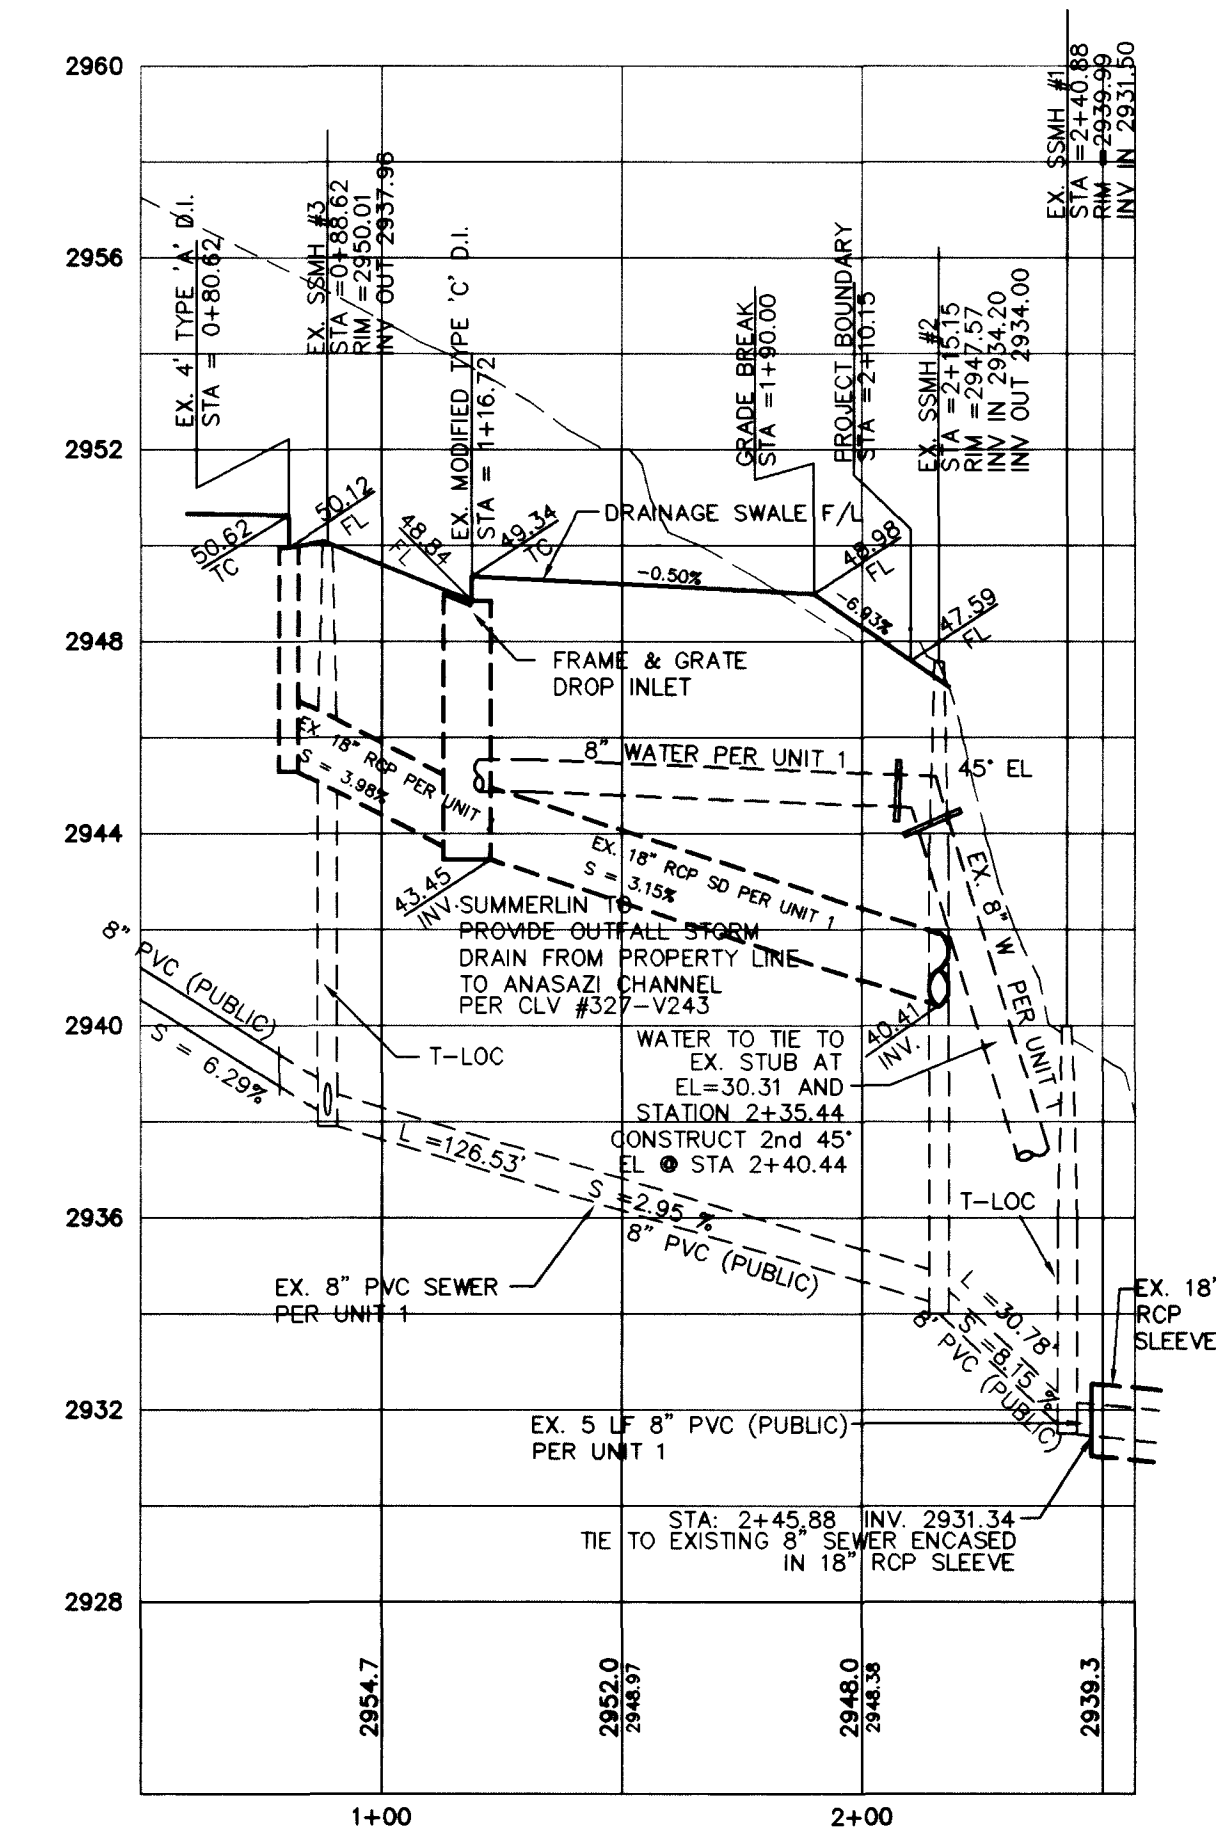

30' CONCRETE LINED R-O-W (PUBLIC) PROFILE

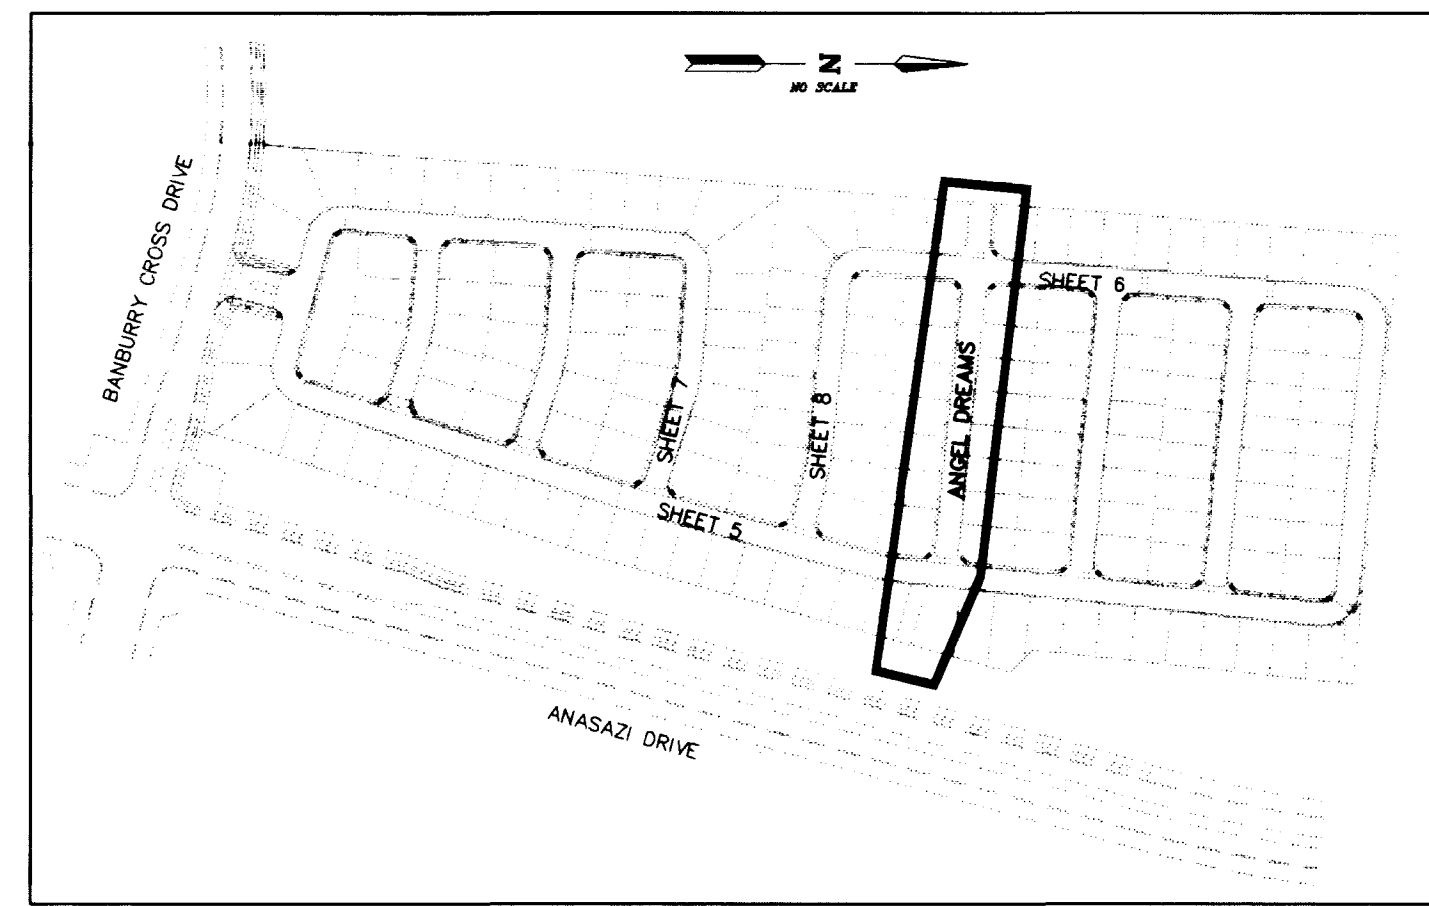

STREET PLAN KEY MAP

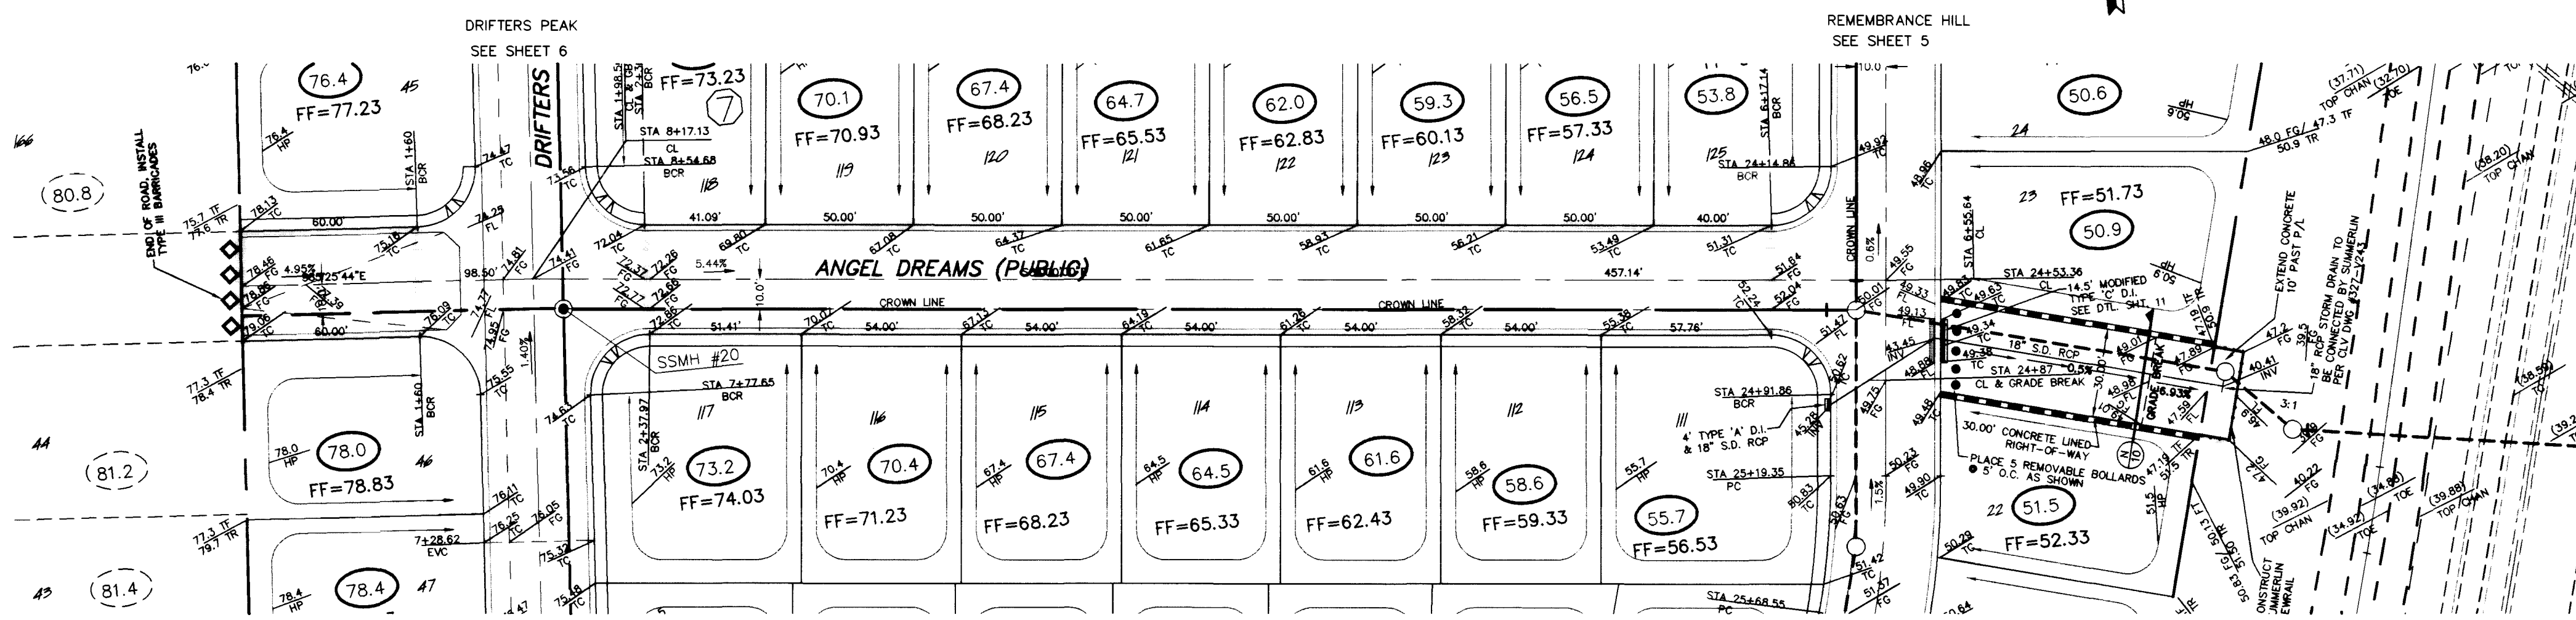

ANGEL DREAMS (PUBLIC) PLAN

QUANTITIES (THIS SHEET ONLY)

2" ASPHALTIC CONCRETE PAVEMENT	1561 S.Y.
2' "L" TYPE CURB AND GUTTER	698 L.F.
SIDEWALK	1264 S.F.
VALLEY GUTTER	0 S.F.
8" SEWER	541 L.F.
48" MANHOLE	1 EA.

NOTE: 4' SIDEWALK EASEMENT GRANTED BEHIND B/C PER OWNER CERTIFICATE.

NOTICE

EXISTING UTILITIES ARE SHOWN ON PLANS FOR THE CONVENIENCE OF THE CONTRACTOR ONLY. THE CONTRACTOR IS RESPONSIBLE FOR THE PROTECTION OF ALL UTILITIES. THE ENGINEER BEARS NO RESPONSIBILITY FOR UTILITIES NOT SHOWN OR SHOWN INCORRECTLY.

BEFORE YOU
Call
D₁

1-800-227-2800
UNDERGROUND SERVICE (USA)


DATE: 06/08/97
BY: TANEY
APPROVED: [Signature]
REVISION: [Blank]

SUBMITTED BY: [Signature]
REGISTERED PROFESSIONAL ENGINEER STATE OF NEVADA
EDWARD L. TANEY, CIVIL
1217-B-97


ALPHA
ENGINEERING
COMPANY
50 St. James Street, Las Vegas, NV 89107
Telephone: (702) 247-1000

TITLE: ANGEL DREAMS (PUBLIC)
DURABLE HOMES
ARBOR GROVE UNIT 2

JOB #: 613101
NAME: TANEY
DATE: 06/08/97
SCALE: 1" = 40'
PAGE: 9
U25H9.DWG OF 11

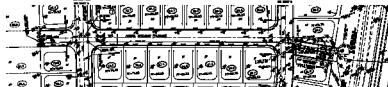

ANGEL DREAMS PUBLIC PLAN

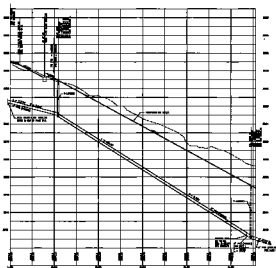

ANGEL DREAMS PUBLIC PROFILE



BY CONCRETE LINED P-O-W PUBLIC PROFILE



STREET PLAN KEY MAP

QUANTITIES (THIS SHEET ONLY)

SEE SHEET 1 FOR PUBLIC ROADWAY PLAN



ANGEL DREAMS (PUBLIC)
ANCHOR GROVE UNIT 2

ALPHA
ENGINEERING



10
11
