


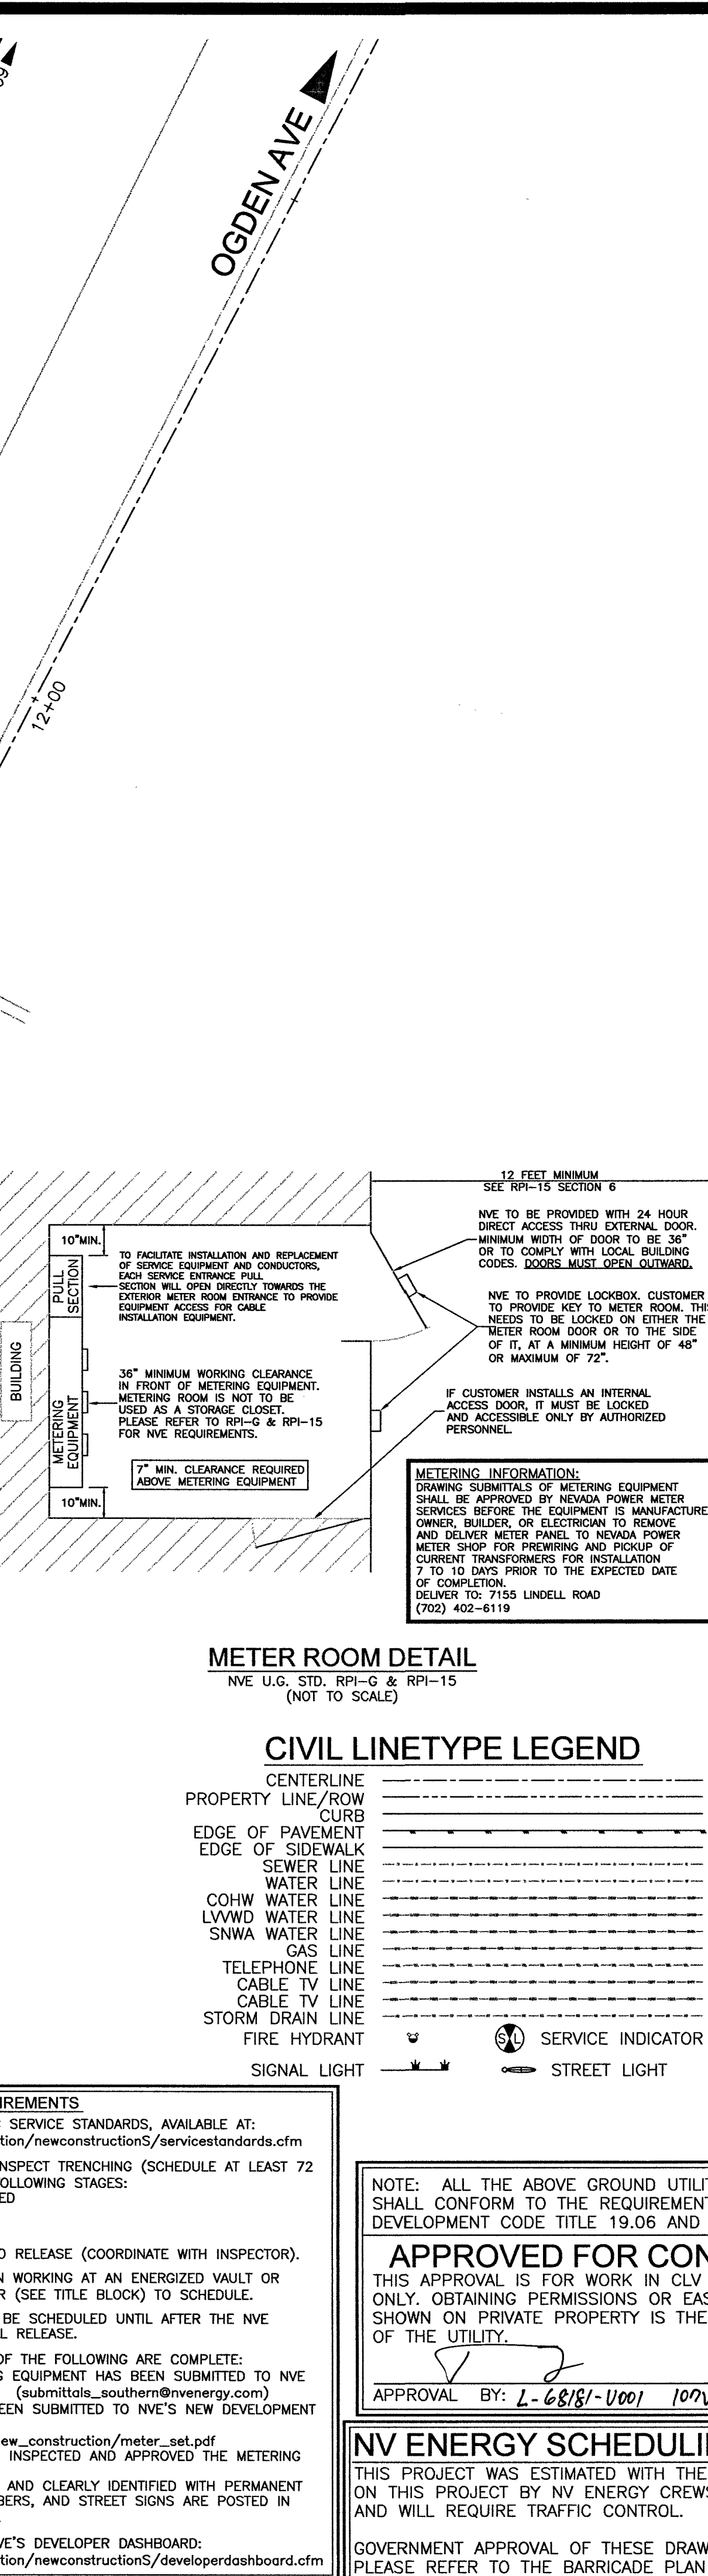

OR APPROVED TRAFFIC CONTROL REQUIREMENTS.

