
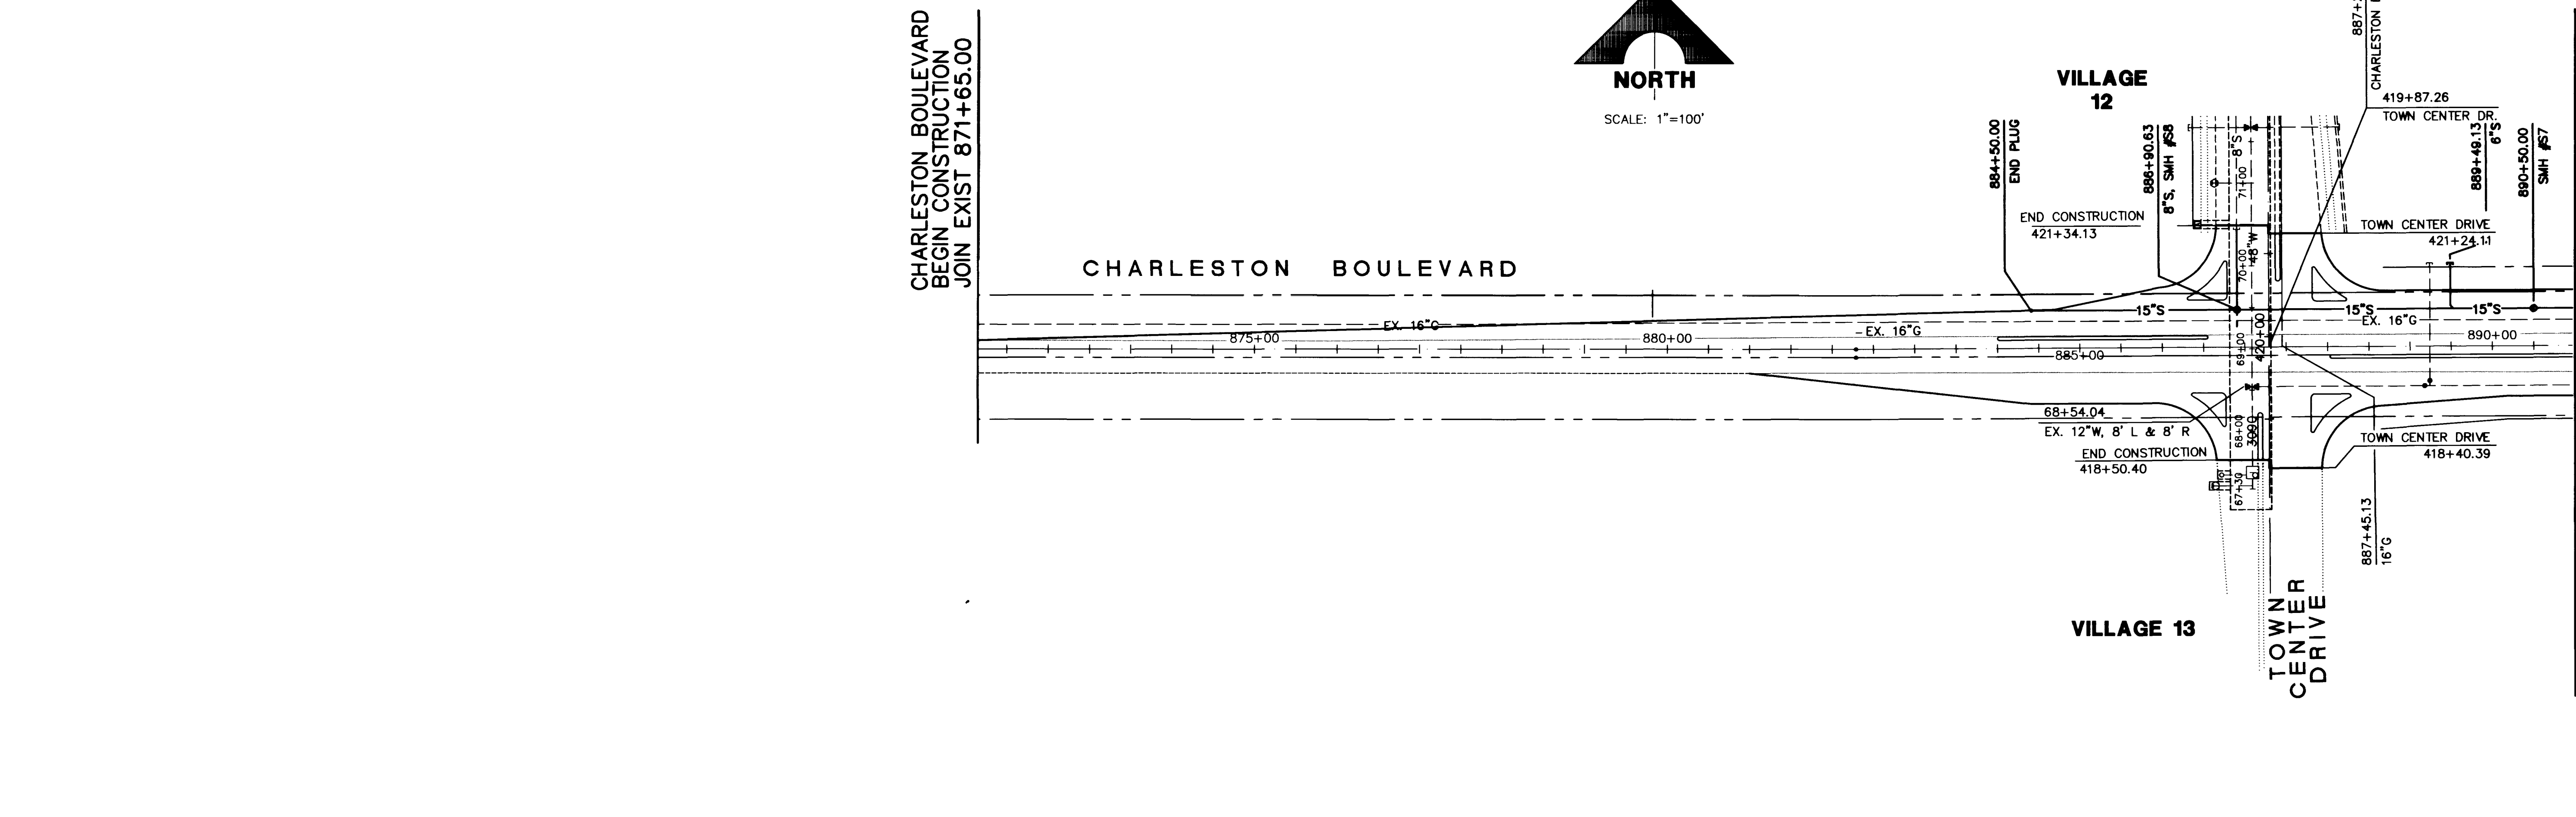
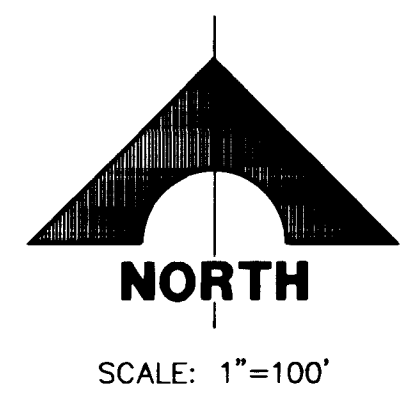
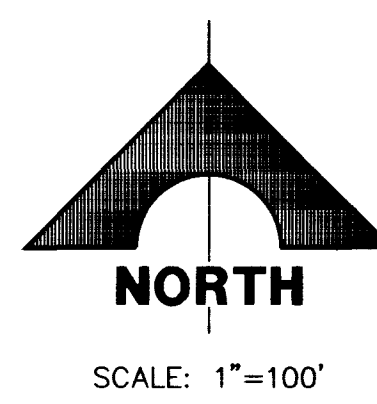


F:\62012\1215\DWG\MP5\05-01.dwg, Tue Nov 04 18:04:30 1997, PLOT BY BCK

JOB NO. 62012.211

80 TCD - S.DWG 01/09/96

10671

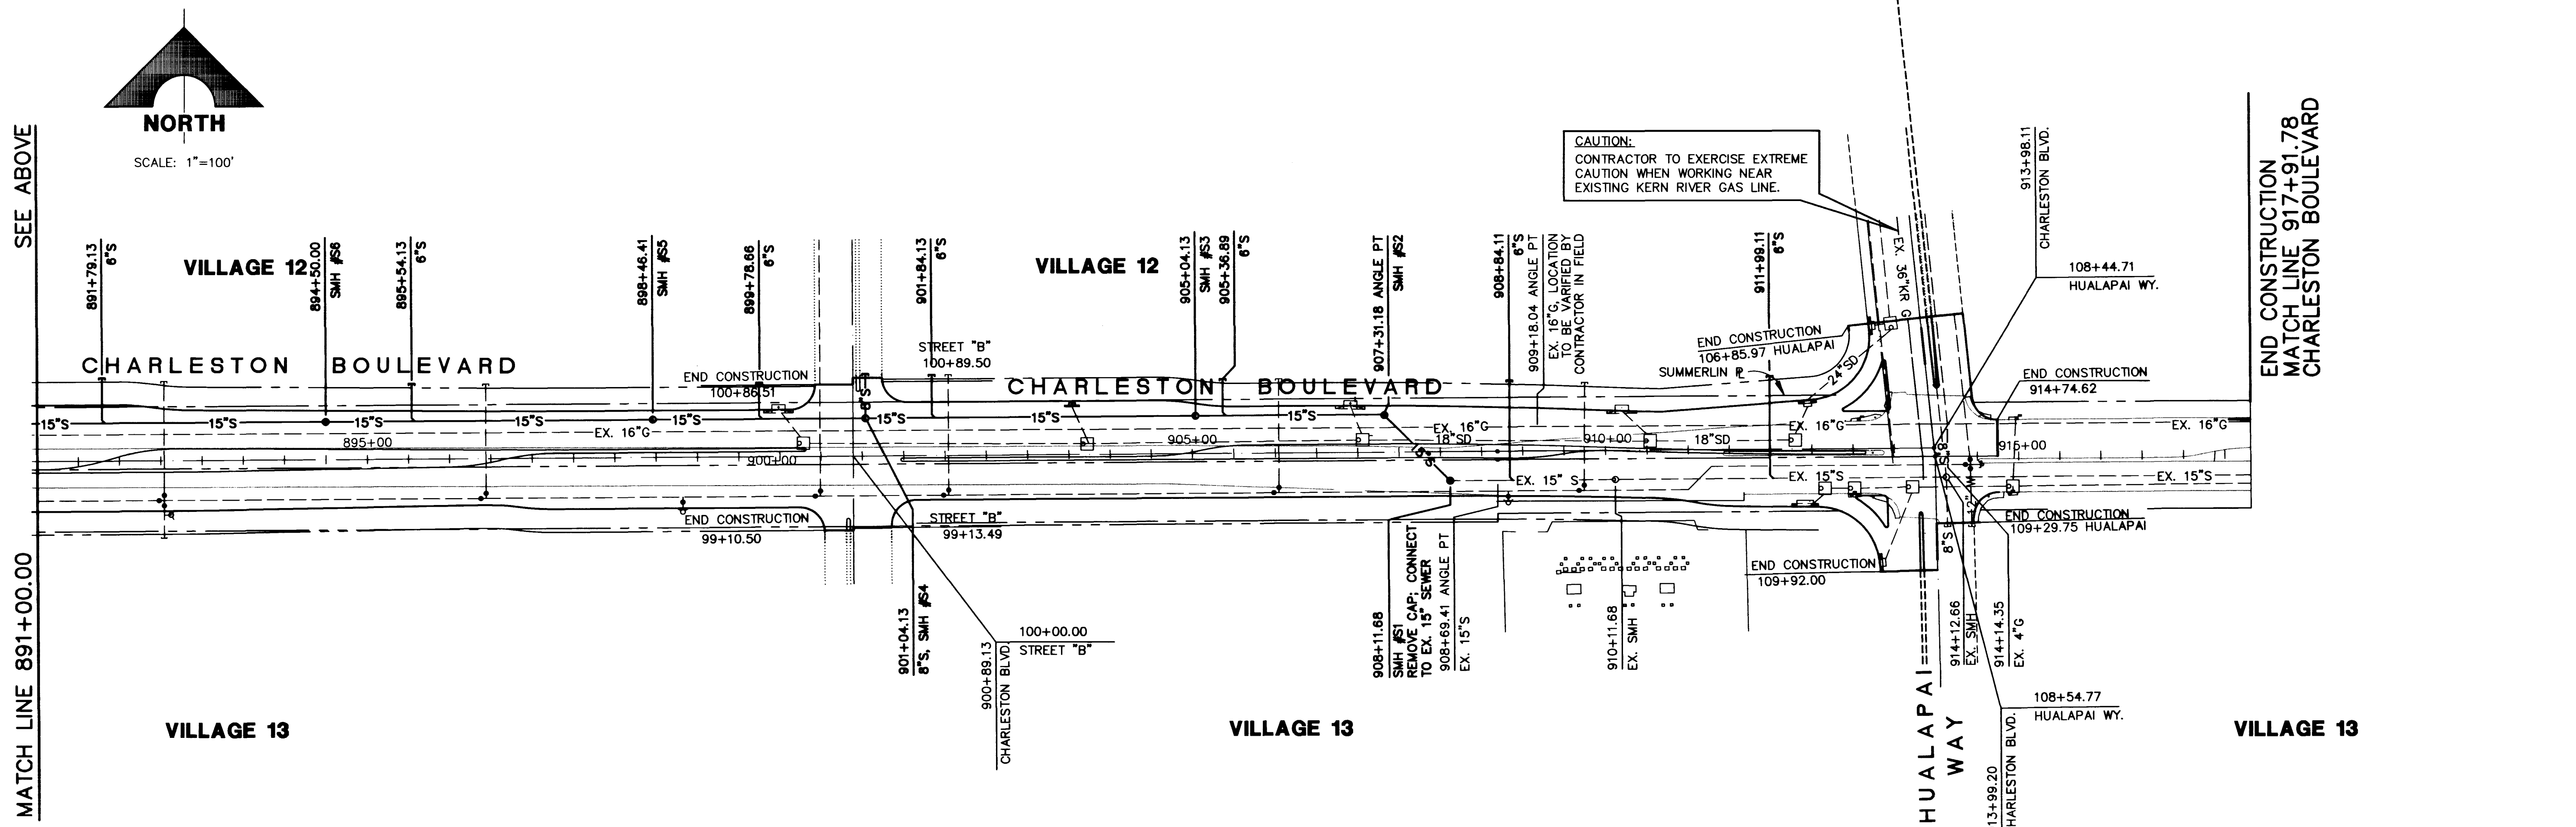

RECOMMENDED	EUGENE W. WRIGHT	DATE	REV.	DATE	DESCRIPTION	APPROVAL
<b>G.C. WALLACE, INC.</b> Engineering/Architecture 1555 SOUTH RAINBOW BLVD., LAS VEGAS, NEVADA 89102						
<b>SUMMERLIN</b> CHARLESTON BOULEVARD TOWN CENTER DRIVE TO HUALAPAI WAY SEWER MASTER PLAN (CITY OF LAS VEGAS SEWER)						
SHEET						
<b>6</b>						
SHT 6 OF 28						

