
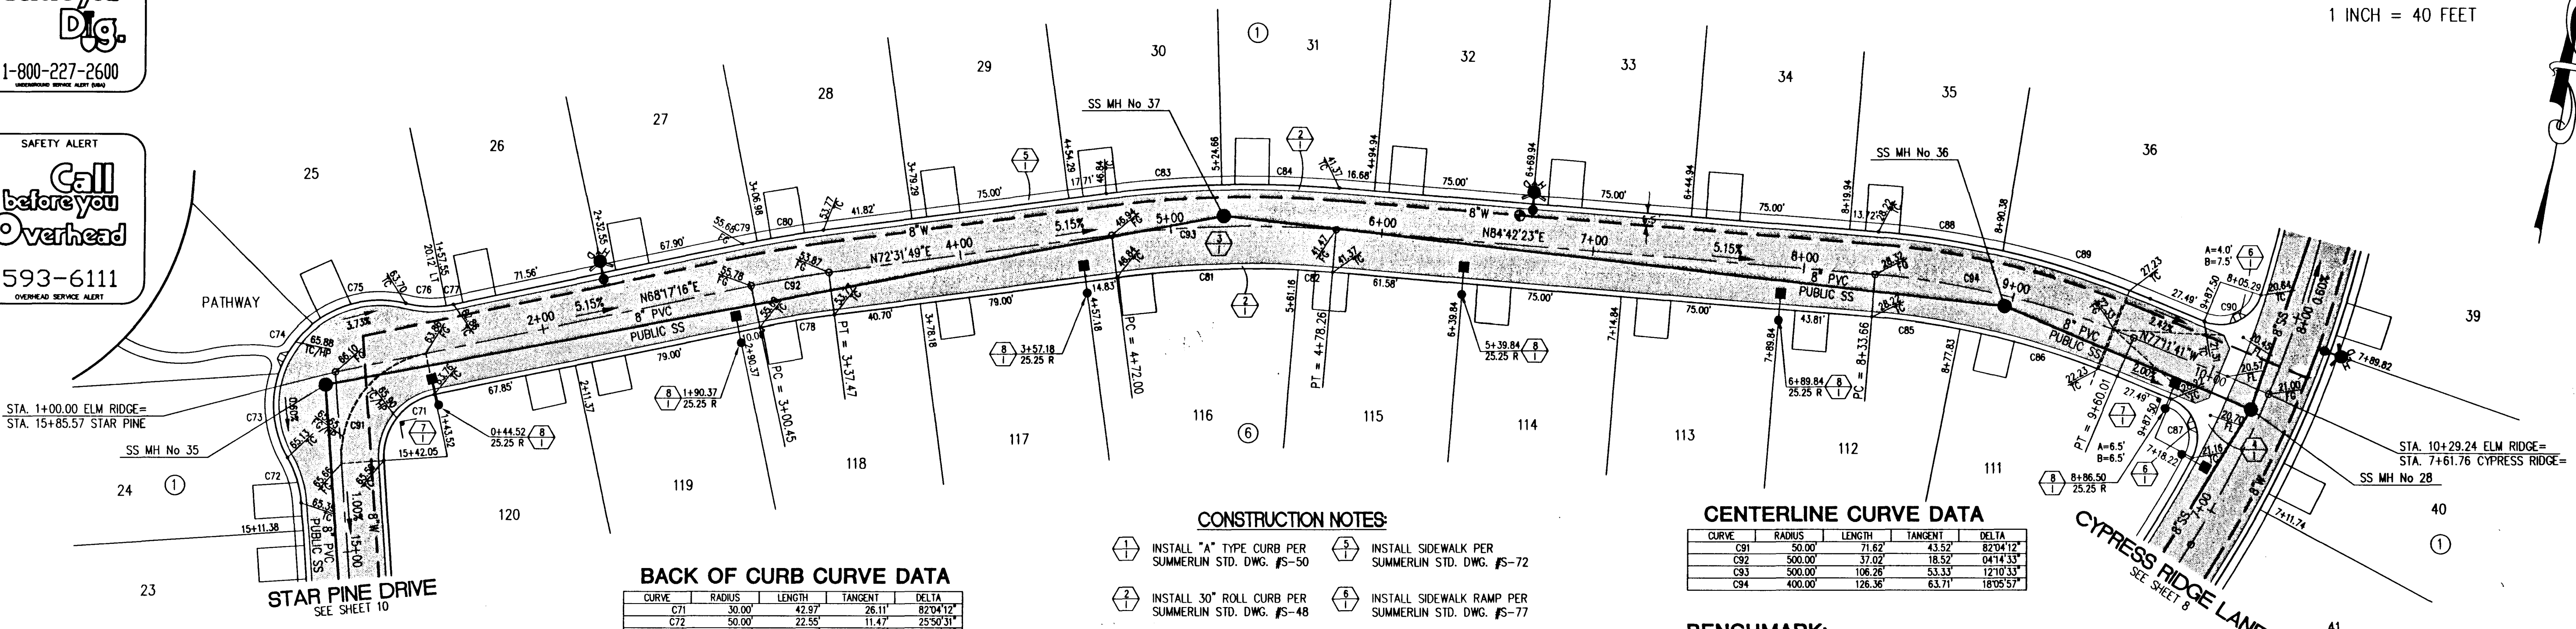


Call before you Dig.
1-800-227-2600
UNDERGROUND SERVICE ALERT (USA)

SAFETY ALERT
Call before you Overhead
593-6111
OVERHEAD SERVICE ALERT

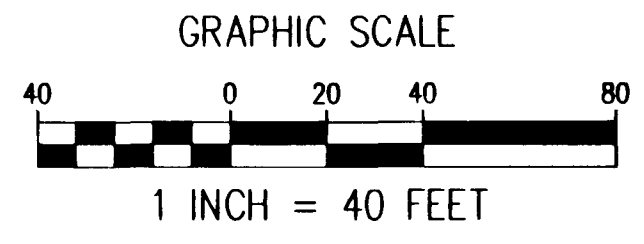

BACK OF CURB CURVE DATA

CURVE	RADIUS	LENGTH	TANGENT	DELTA
C71	30.00	42.97	26.11	82.0412
C72	50.00	22.55	11.47	25.5031
C73	50.00	41.20	21.85	47.7226
C74	50.00	28.92	14.88	33.0634
C75	50.00	46.60	25.15	53.2415
C76	50.00	19.11	9.67	21.5141
C77	50.00	3.44	1.72	0.5564
C78	480.00	35.54	17.78	0414.33
C79	520.00	6.79	3.40	0044.54
C80	520.00	31.71	15.86	0379.38
C81	480.00	85.59	42.91	1012.58
C82	480.00	16.42	8.21	0157.35
C83	520.00	54.78	27.41	0870.02
C84	520.00	55.74	27.90	0608.31
C85	380.00	41.96	21.00	0619.37
C86	380.00	78.08	38.18	1146.19
C87	20.00	33.16	21.82	0459.19
C88	420.00	58.58	29.83	0807.32
C89	420.00	73.11	36.65	0958.24
C90	20.00	33.16	21.82	0459.19



- CONSTRUCTION NOTES
- 1. INSTALL "A" TYPE CURB PER SUMMERLIN STD. DWG. #S-50
 - 2. INSTALL 30" ROLL CURB PER SUMMERLIN STD. DWG. #S-48
 - 3. INSTALL AC PAVEMENT PER SECTION
 - 4. INSTALL CROSS GUTTER PER SUMMERLIN STD. DWG. #S-64
 - 5. INSTALL SIDEWALK PER SUMMERLIN STD. DWG. #S-72
 - 6. INSTALL SIDEWALK RAMP PER SUMMERLIN STD. DWG. #S-77
 - 7. INSTALL STREET NAME SIGN
 - 8. INSTALL STREET LIGHT

CENTERLINE CURVE DATA

CURVE	RADIUS	LENGTH	TANGENT	DELTA
C91	50.00	71.62	43.52	82.0412
C92	500.00	37.02	18.52	0414.33
C93	500.00	108.26	53.33	1210.33
C94	400.00	126.36	63.71	1805.57


BENCHMARK:
CITY OF LAS VEGAS BENCHMARK
OLV001954 RIVET & PLATE IN TOP OF CURB NW
SIDE OF TOWN CENTER DRIVE & SOUTH CIRCLE ISLAND
2728.37 NAVD 1988 DATUM (831.6074 M)

BASIS OF BEARINGS:
NORTH 15°23'46" EAST BEING THE BEARING OF THE
CENTERLINE OF ANASAZI DRIVE AS SHOWN BY MAP THEREOF
ON FILE IN BOOK 64, PAGE 67 OF PLATS IN THE CLARK
COUNTY RECORDER'S OFFICE, CLARK COUNTY, NEVADA.

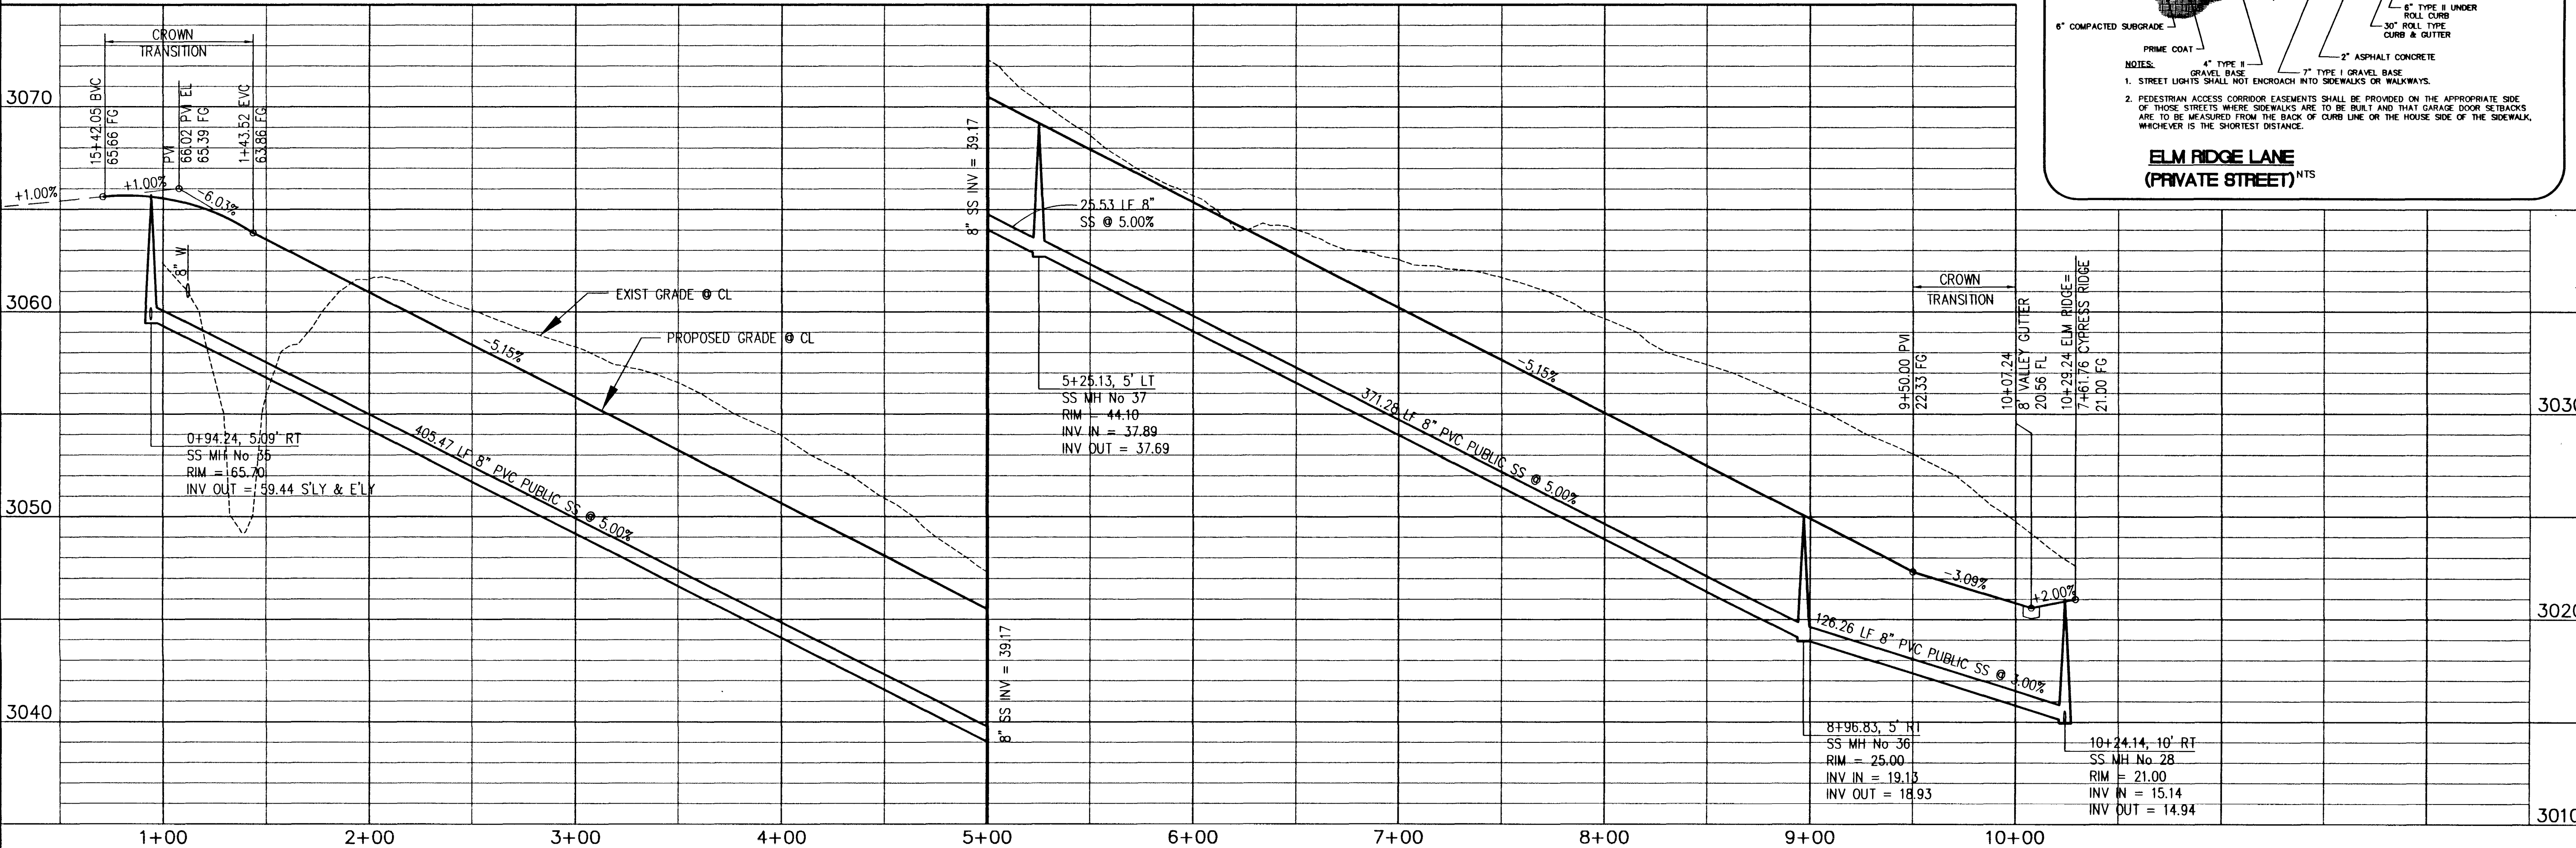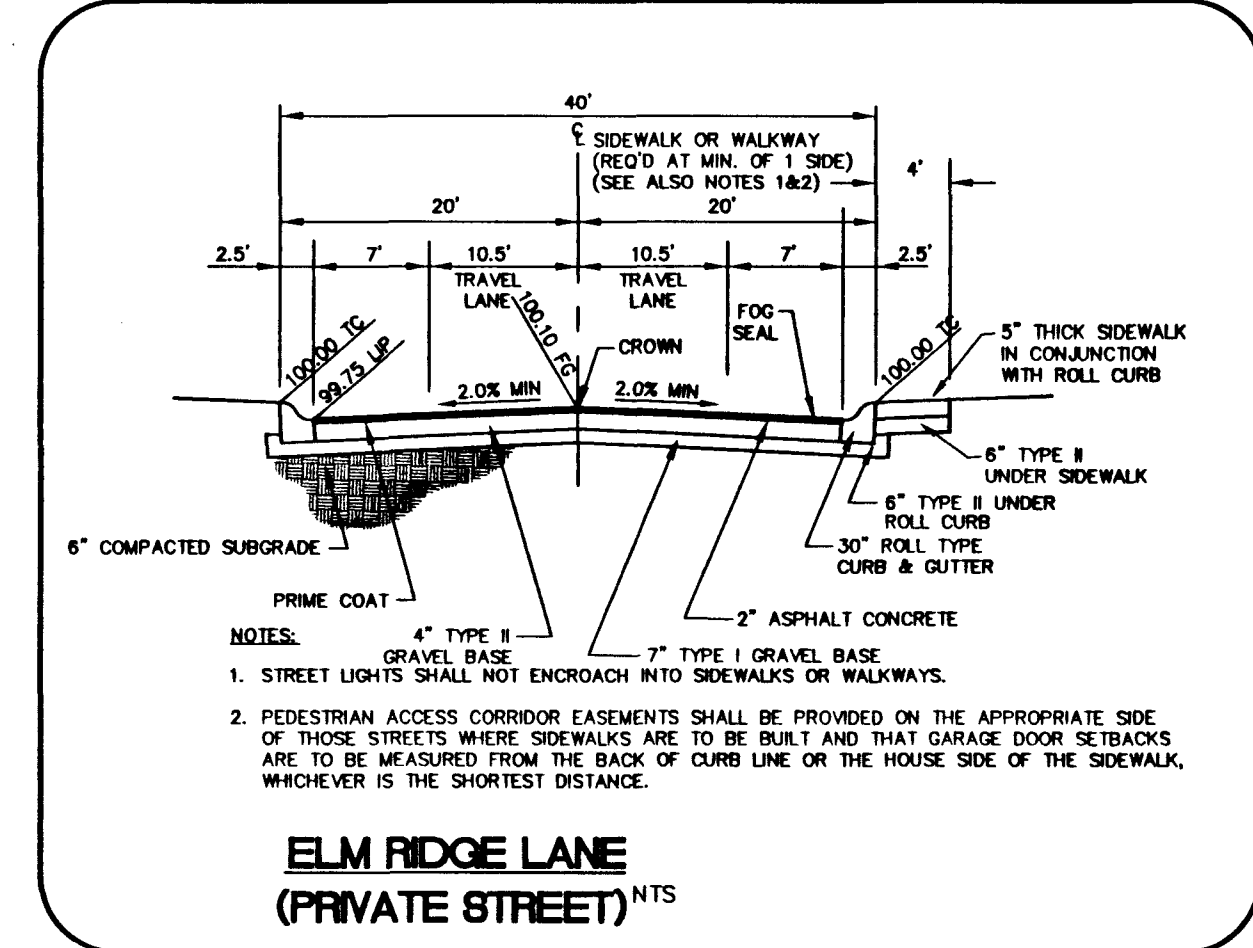

REVISIONS


No.	Date	By	App'd

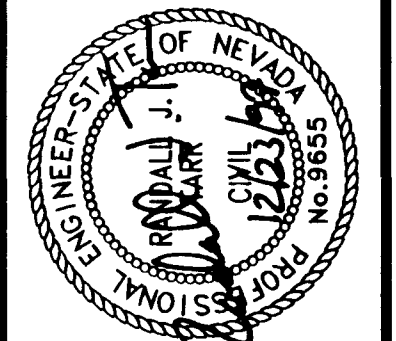

DESIGNED: C&B
DRAWN: C&B
CHECKED: RTJ
JOB No: 98034010
HORIZ: 1"=40'
VERT: 1"=4'
DATE: 8/18/97

Carter Burgess
Consultants in Planning, Engineering, Architecture,
Construction Management and Related Services
2855 East Sunset Road, Suite 105
Las Vegas, NV 89120
(702) 798-1007 FAX (702) 798-7056

PROJECT: **THE ARBORS**
PARCELS 0 & P
DESCRIPTION: **BREAMOOR HEIGHTS - PHASE II**
ELM RIDGE LANE

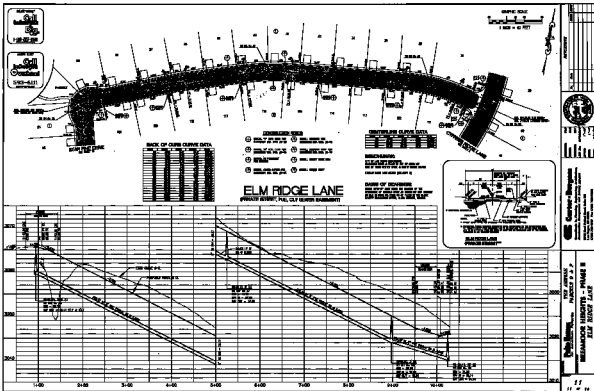

107V-9300-1



Curves - Highway

1. SEE SHEET 107V-9300-1

2. SEE SHEET 107V-9300-2

3. SEE SHEET 107V-9300-3

4. SEE SHEET 107V-9300-4

5. SEE SHEET 107V-9300-5

6. SEE SHEET 107V-9300-6

7. SEE SHEET 107V-9300-7

8. SEE SHEET 107V-9300-8

9. SEE SHEET 107V-9300-9

10. SEE SHEET 107V-9300-10

THE LANE

MEASUREMENTS - PHASE II

ELM RIDGE LANE