
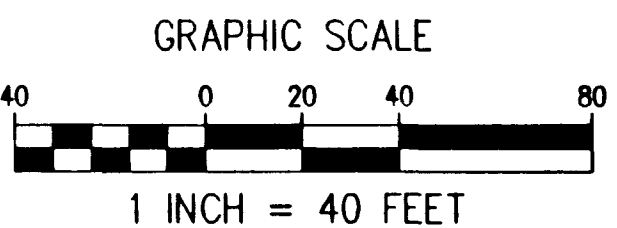


Call before you Dig.
1-800-227-2600
NEVADA SERVICE ALERT ONLY

SAFETY ALERT
Call before you Overhead
593-6111
OVERHEAD SERVICE ALERT

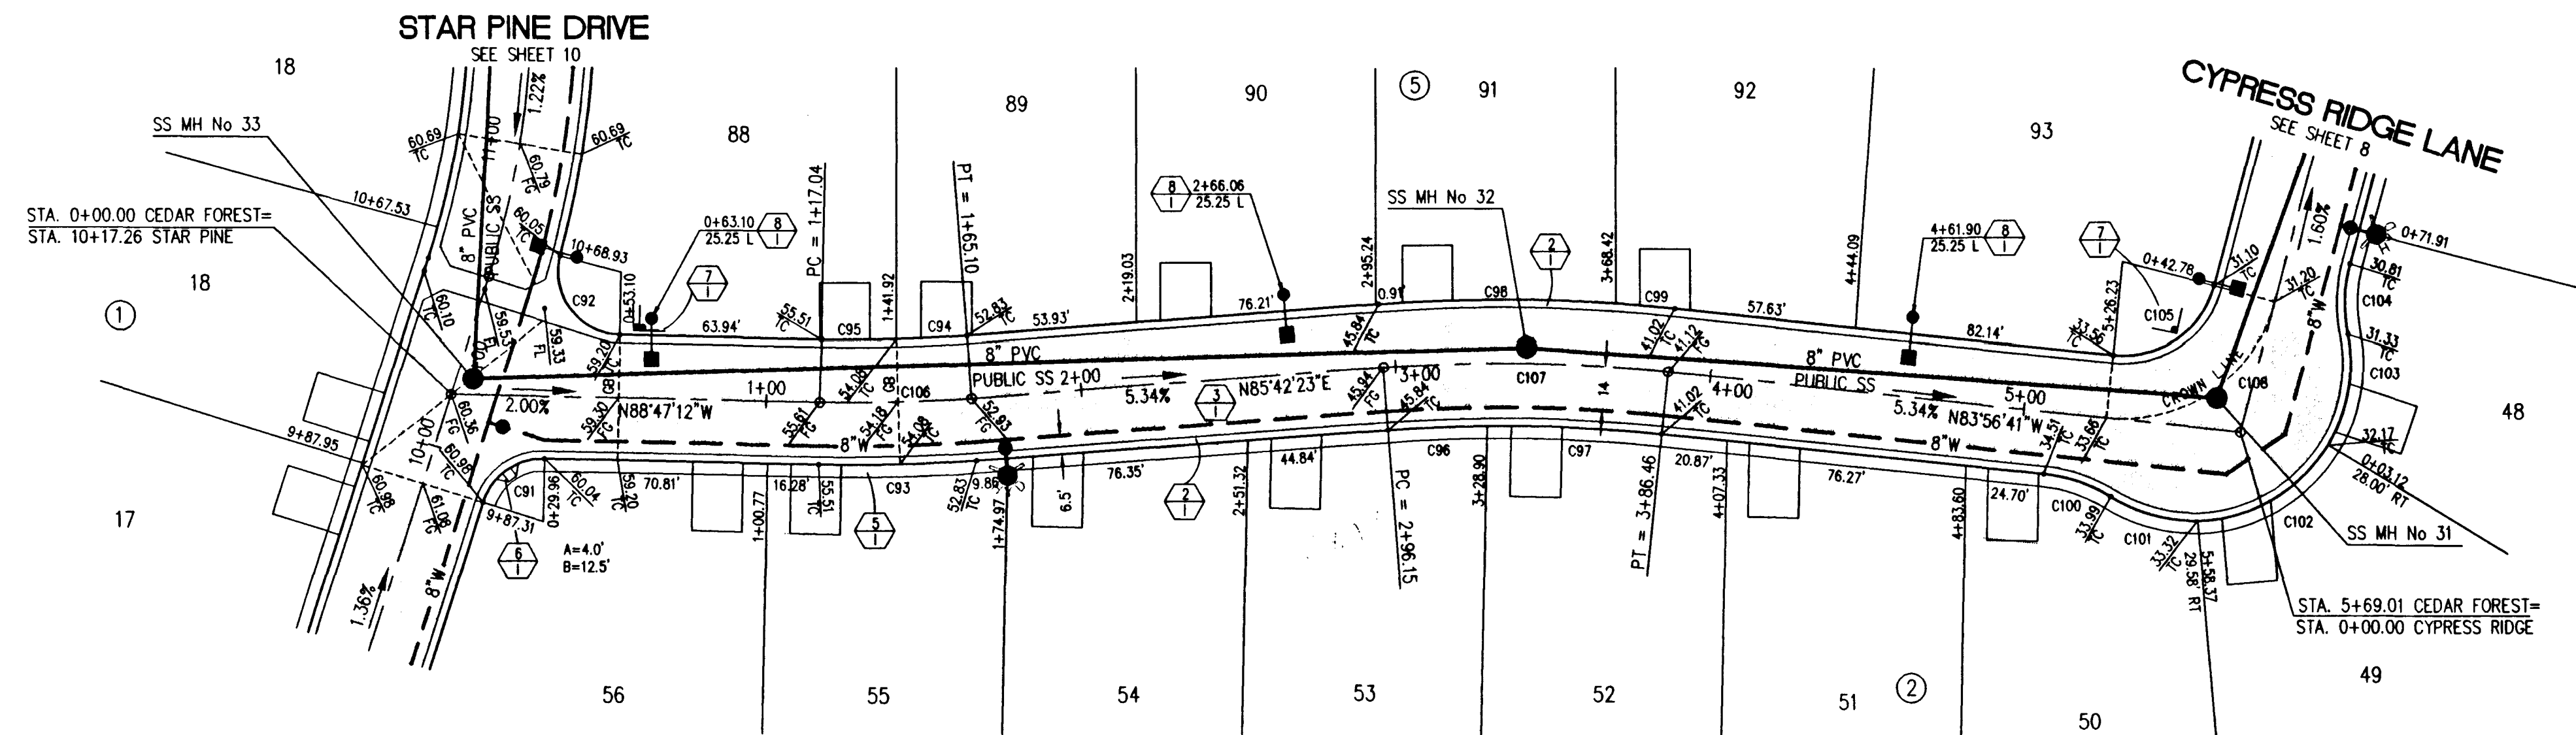

BENCHMARK:
CITY OF LAS VEGAS BENCHMARK
OLV001954 RIVET & PLATE IN TOP OF CURB NW
SIDE OF TOWN CENTER DRIVE & SOUTH CIRCLE ISLAND
2728.37 NAVD 1988 DATUM (831.6074 M)

BASIS OF BEARINGS:
NORTH 15°23'46" EAST BEING THE BEARING OF THE
CENTERLINE OF ANASAZI DRIVE AS SHOWN BY MAP THEREOF
ON FILE IN BOOK 64, PAGE 67 OF PLATS IN THE CLARK
COUNTY RECORDER'S OFFICE, CLARK COUNTY, NEVADA.

CONSTRUCTION NOTES:

- INSTALL "A" TYPE CURB PER SUMMERLIN STD. DWG. #S-50
- INSTALL 30" ROLL CURB PER SUMMERLIN STD. DWG. #S-48
- INSTALL AC PAVEMENT PER SECTION
- INSTALL CROSS GUTTER PER SUMMERLIN STD. DWG. #S-64
- INSTALL SIDEWALK PER SUMMERLIN STD. DWG. #S-72
- INSTALL SIDEWALK RAMP PER SUMMERLIN STD. DWG. #S-77
- INSTALL STREET NAME SIGN
- INSTALL STREET LIGHT



CENTERLINE CURVE DATA

CURVE	RADIUS	LENGTH	TANGENT	DELTA
C106	500.00	48.08	24.05	08°30'25"
C107	500.00	50.31	25.16	10°20'54"
C108	50.00	70.77	42.78	82°04'12"

BACK OF CURB CURVE DATA

CURVE	RADIUS	LENGTH	TANGENT	DELTA
C91	20.00	25.71	14.98	73°39'48"
C92	20.00	36.29	25.58	103°57'22"
C93	520.00	49.98	25.01	09°30'25"
C94	480.00	22.28	11.15	02°39'24"
C95	480.00	23.88	11.94	02°51'01"
C96	480.00	31.44	15.73	03°45'10"
C97	480.00	50.26	27.86	06°35'45"
C98	520.00	75.16	37.64	08°16'52"
C99	520.00	18.77	9.38	02°04'04"
C100	50.00	22.55	11.47	25°50'31"
C101	50.00	29.04	14.94	33°16'54"
C102	50.00	50.08	27.38	57°24'11"
C103	50.00	36.73	19.24	42°05'40"
C104	50.00	22.55	11.47	25°50'31"
C105	30.00	42.46	25.67	81°05'48"

CEDAR FOREST DRIVE
(PRIVATE STREET, PUE, CLV SEWER EASEMENT)

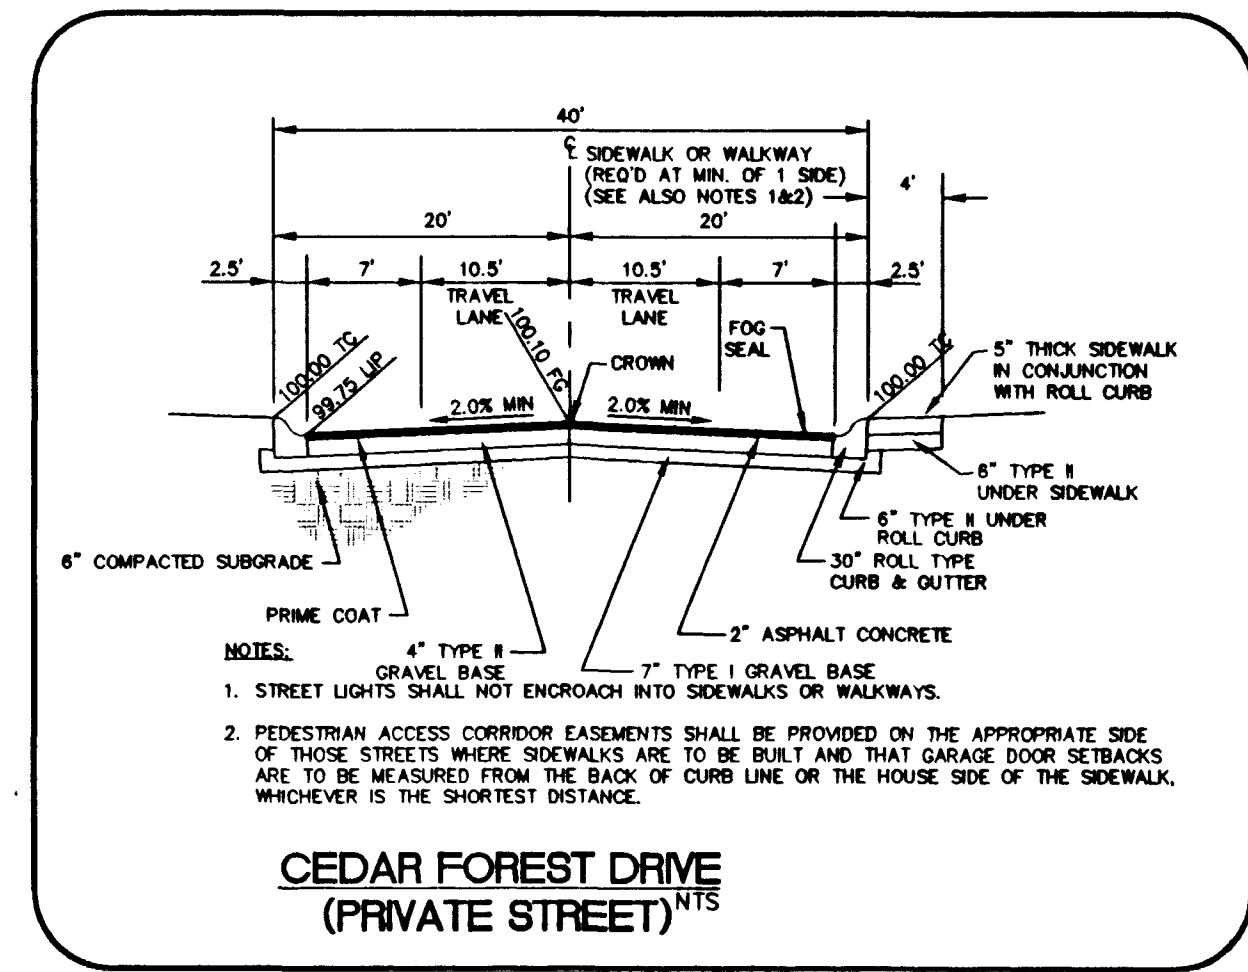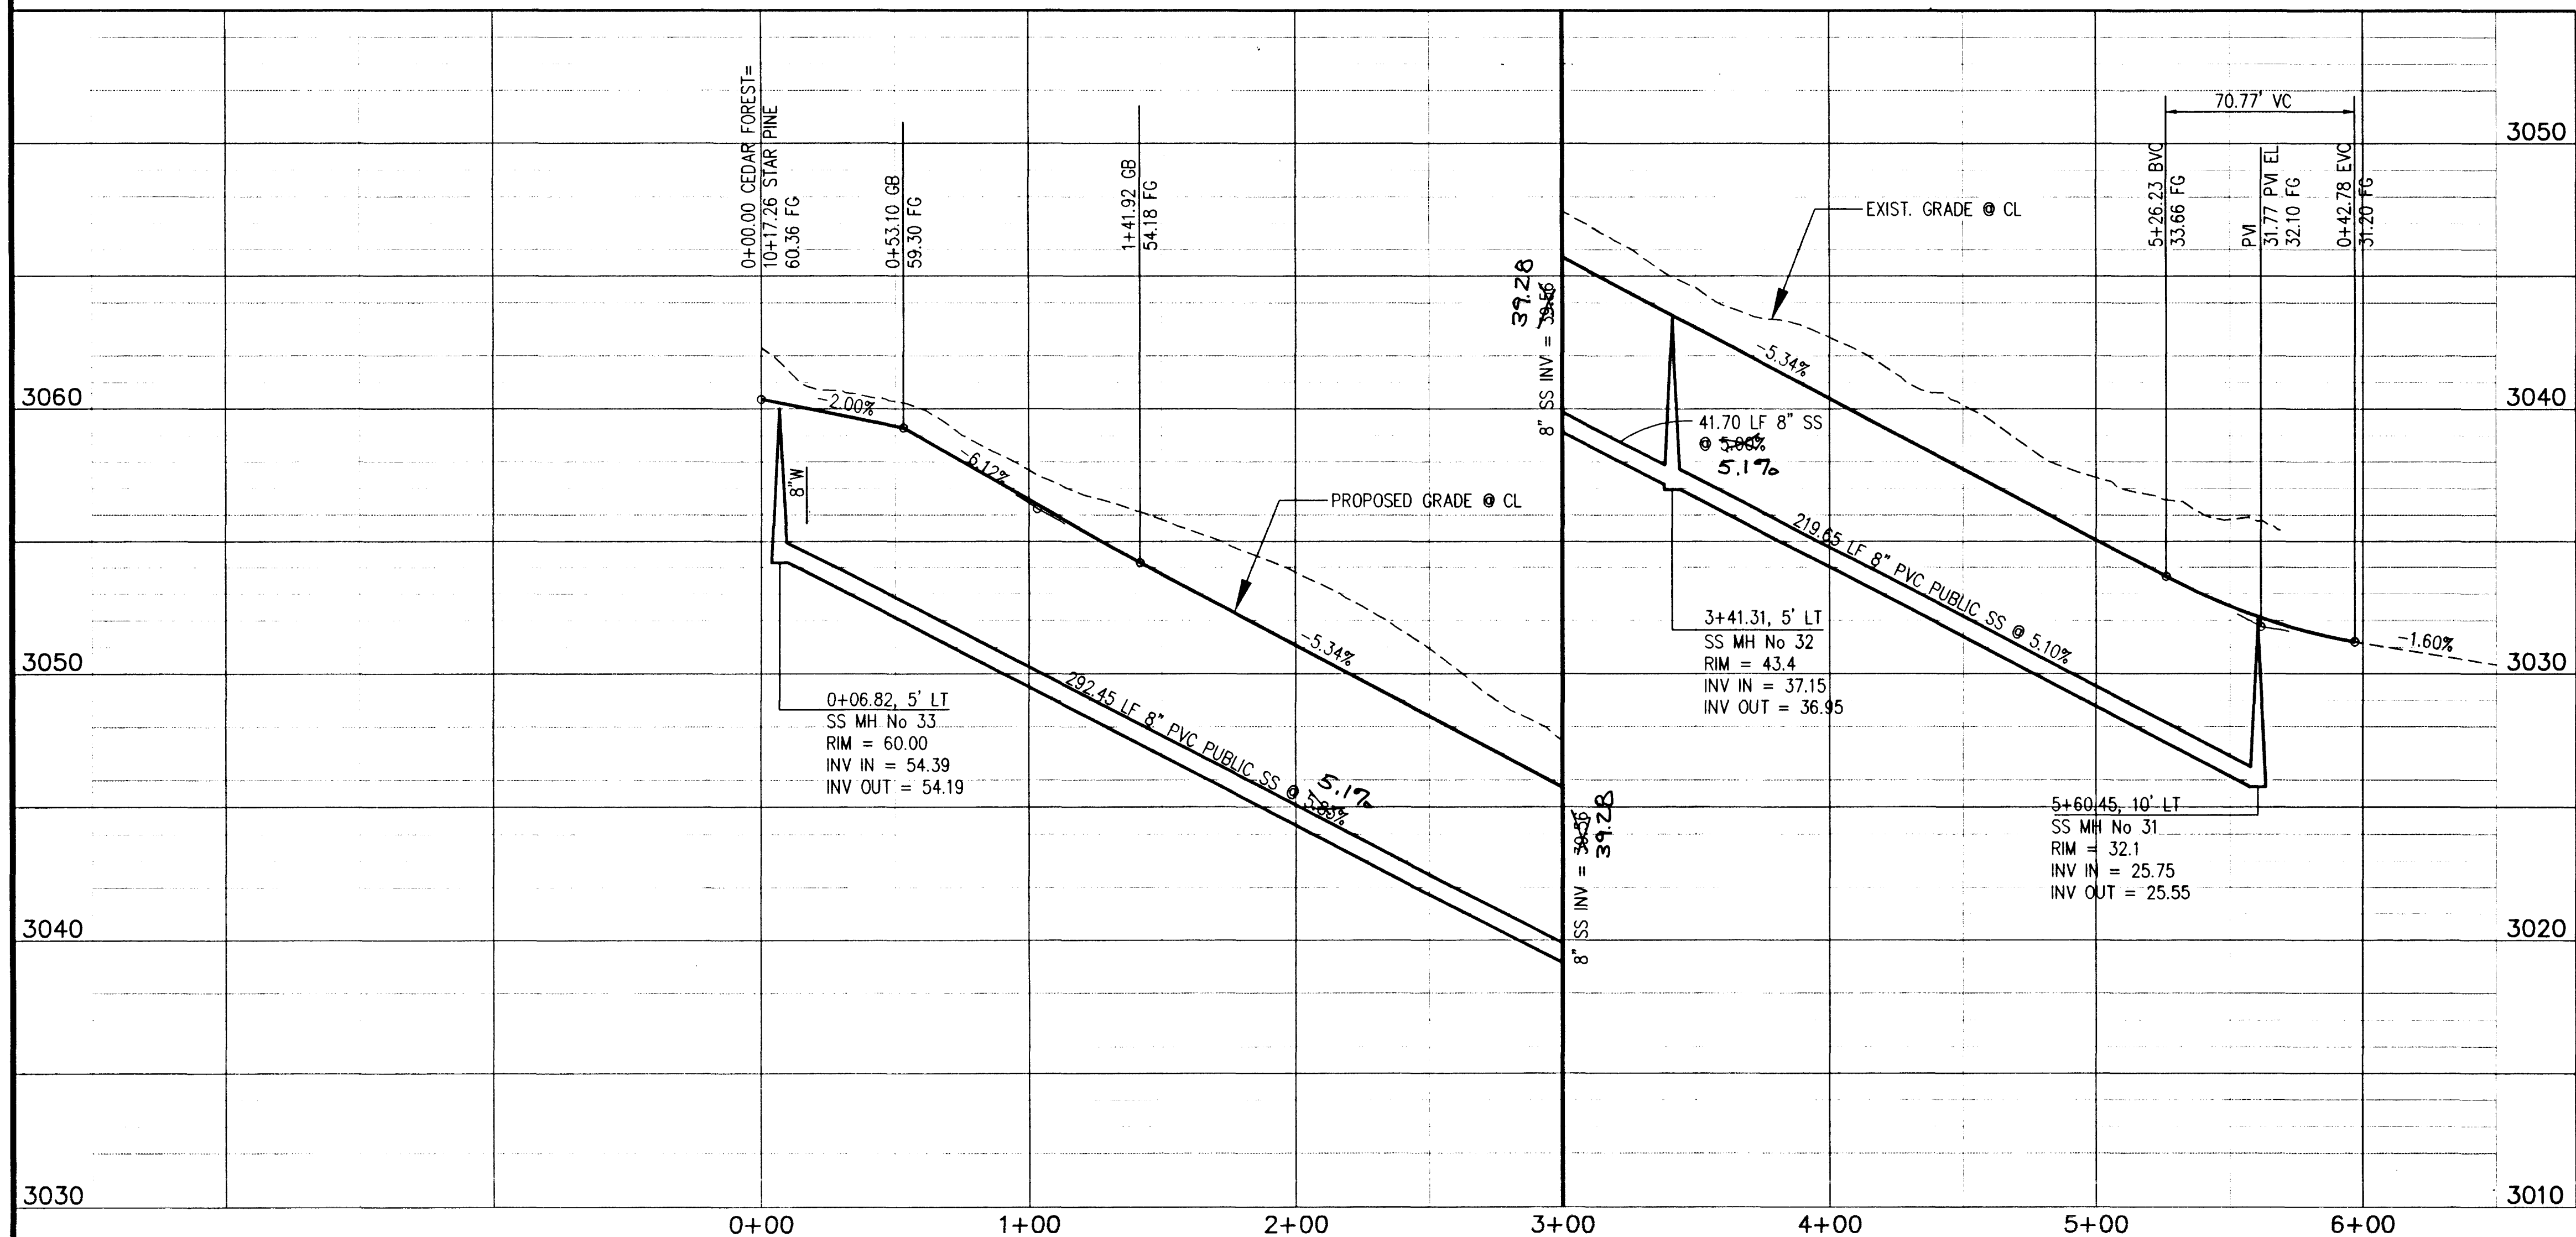

CEDAR FOREST DRIVE
(PRIVATE STREET)

REVISIONS

No.	Date	Description
1		
2		
3		
4		
5		
6		
7		
8		
9		
10		

DESIGNED BY: C.B. Carter
DRAWN BY: C.B. Carter
CHECKED BY: R.V. Carter
JOB No: 987034010
HORIZ: 1"=40'
VERT: 1"=4'
DATE: 8/18/97

PROJECT: THE ARBORS
DESCRIPTION: PARCELS 0 & P
BREAMOR HEIGHTS - PHASE II
CEDAR FOREST DRIVE

SHEET 12 OF 14










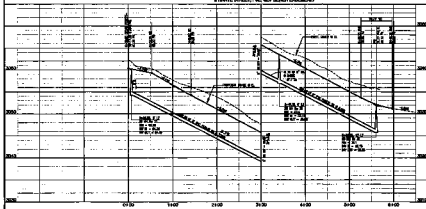


