

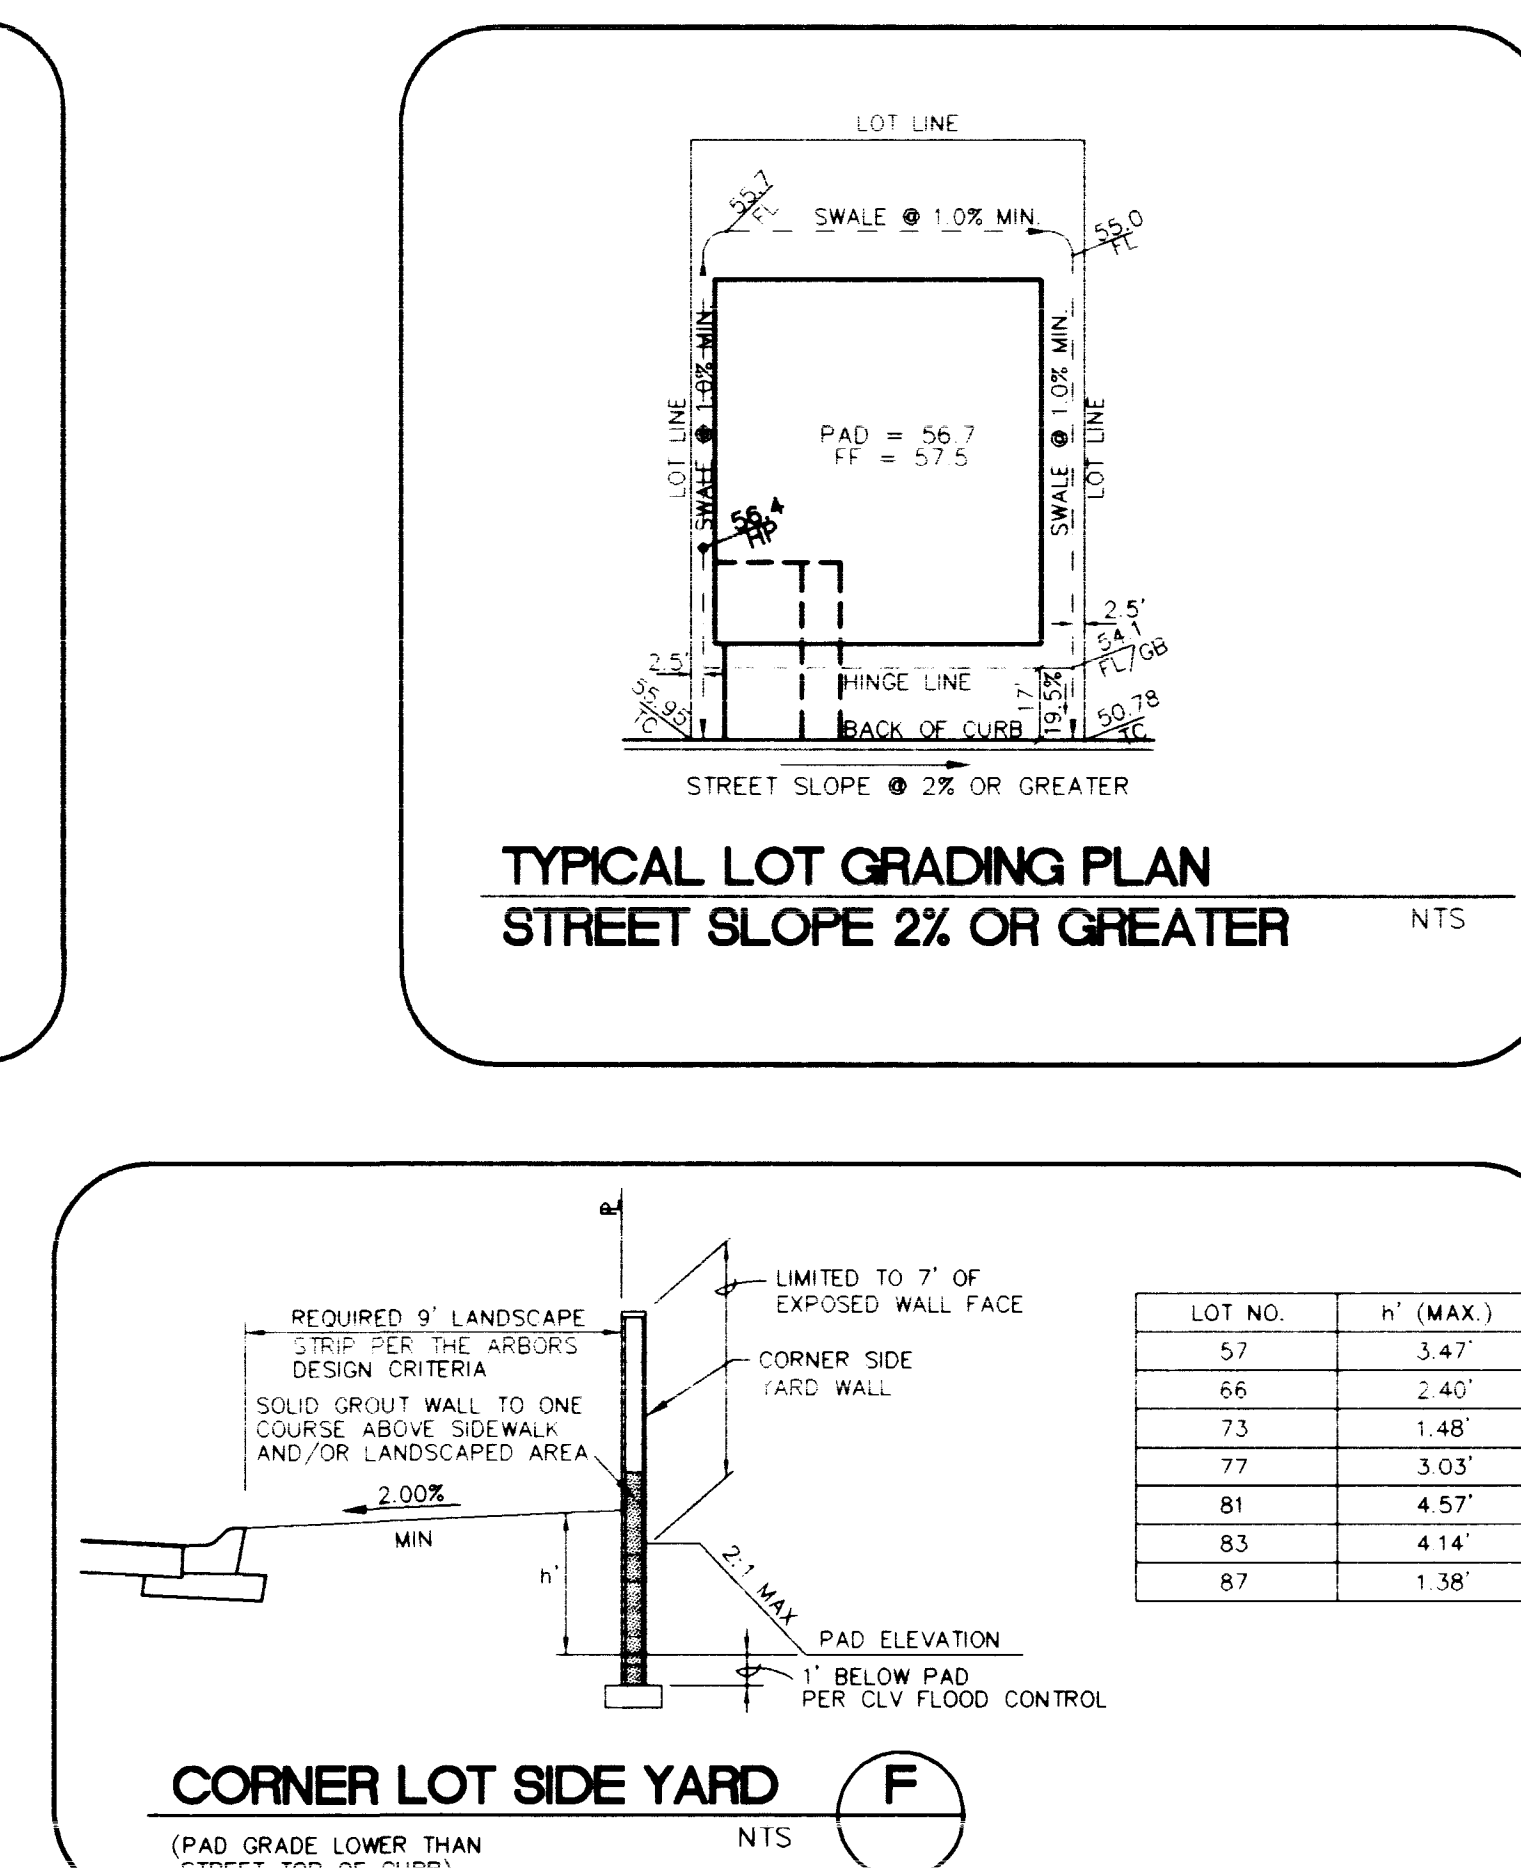
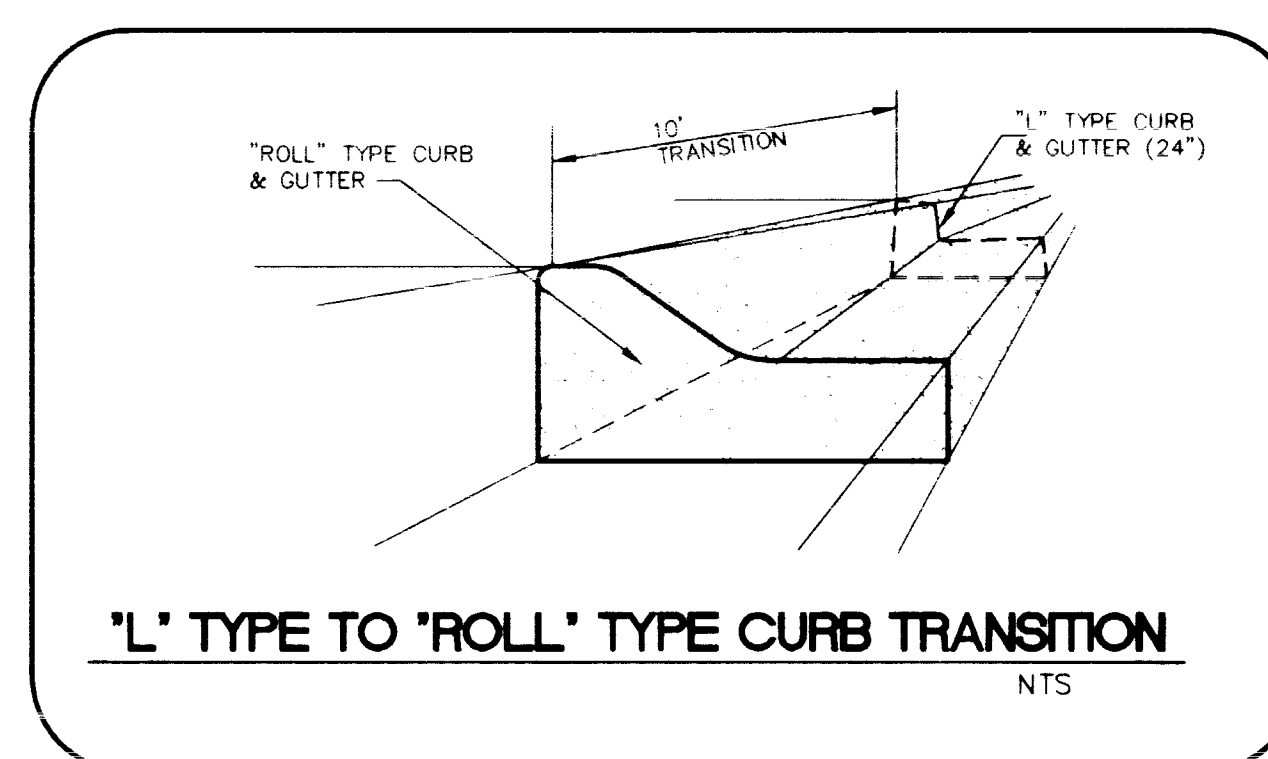
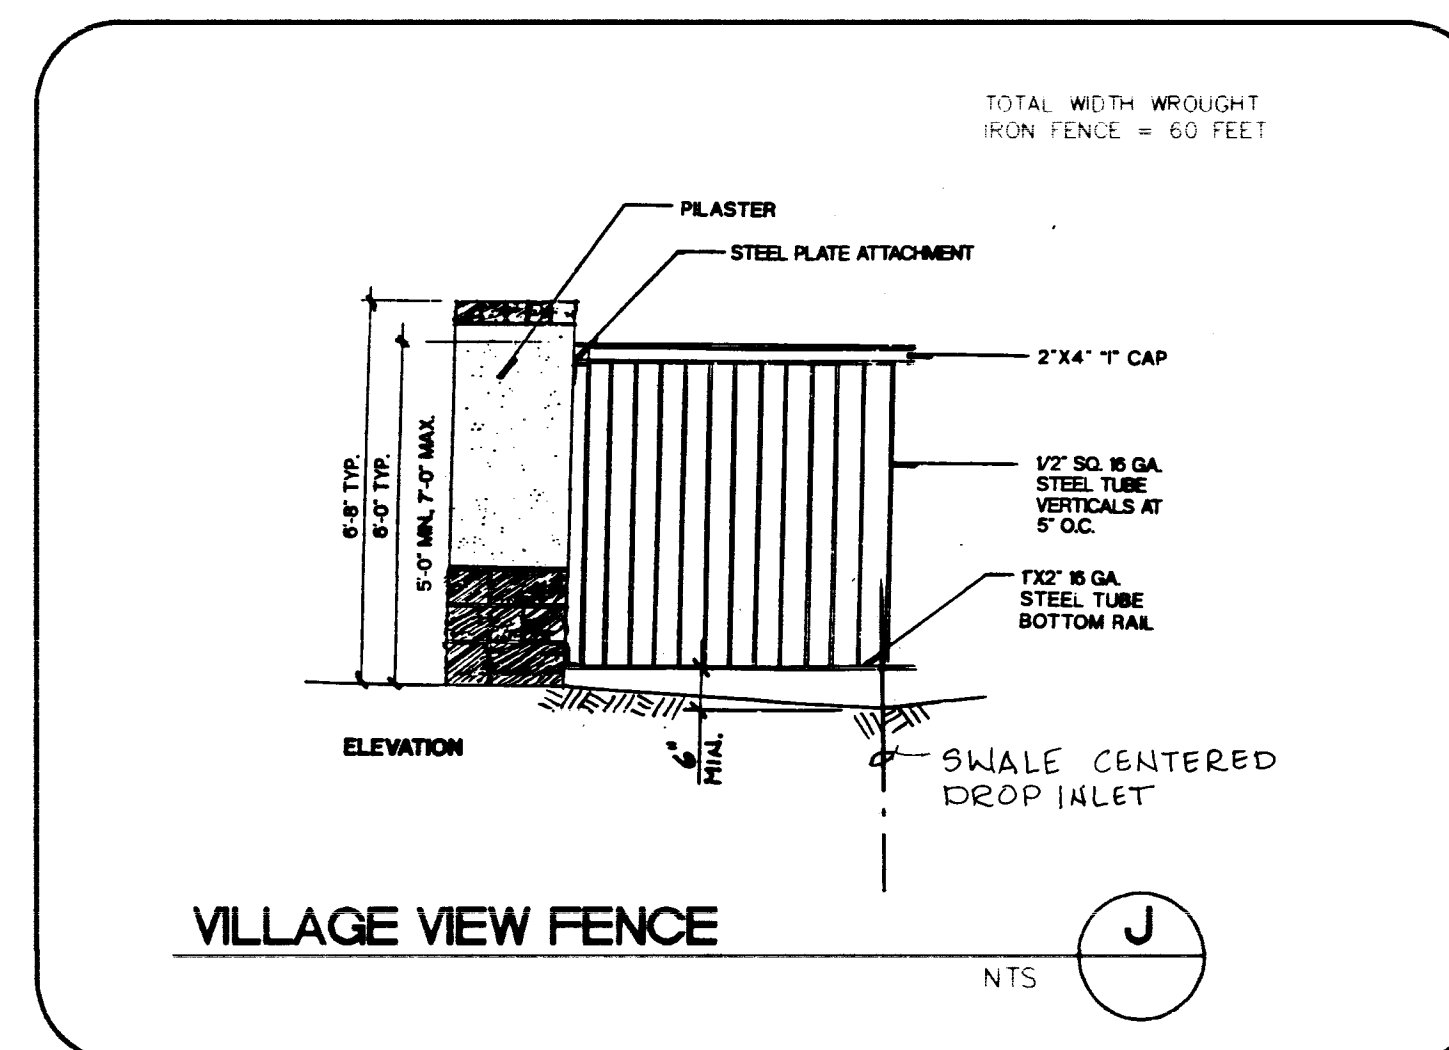
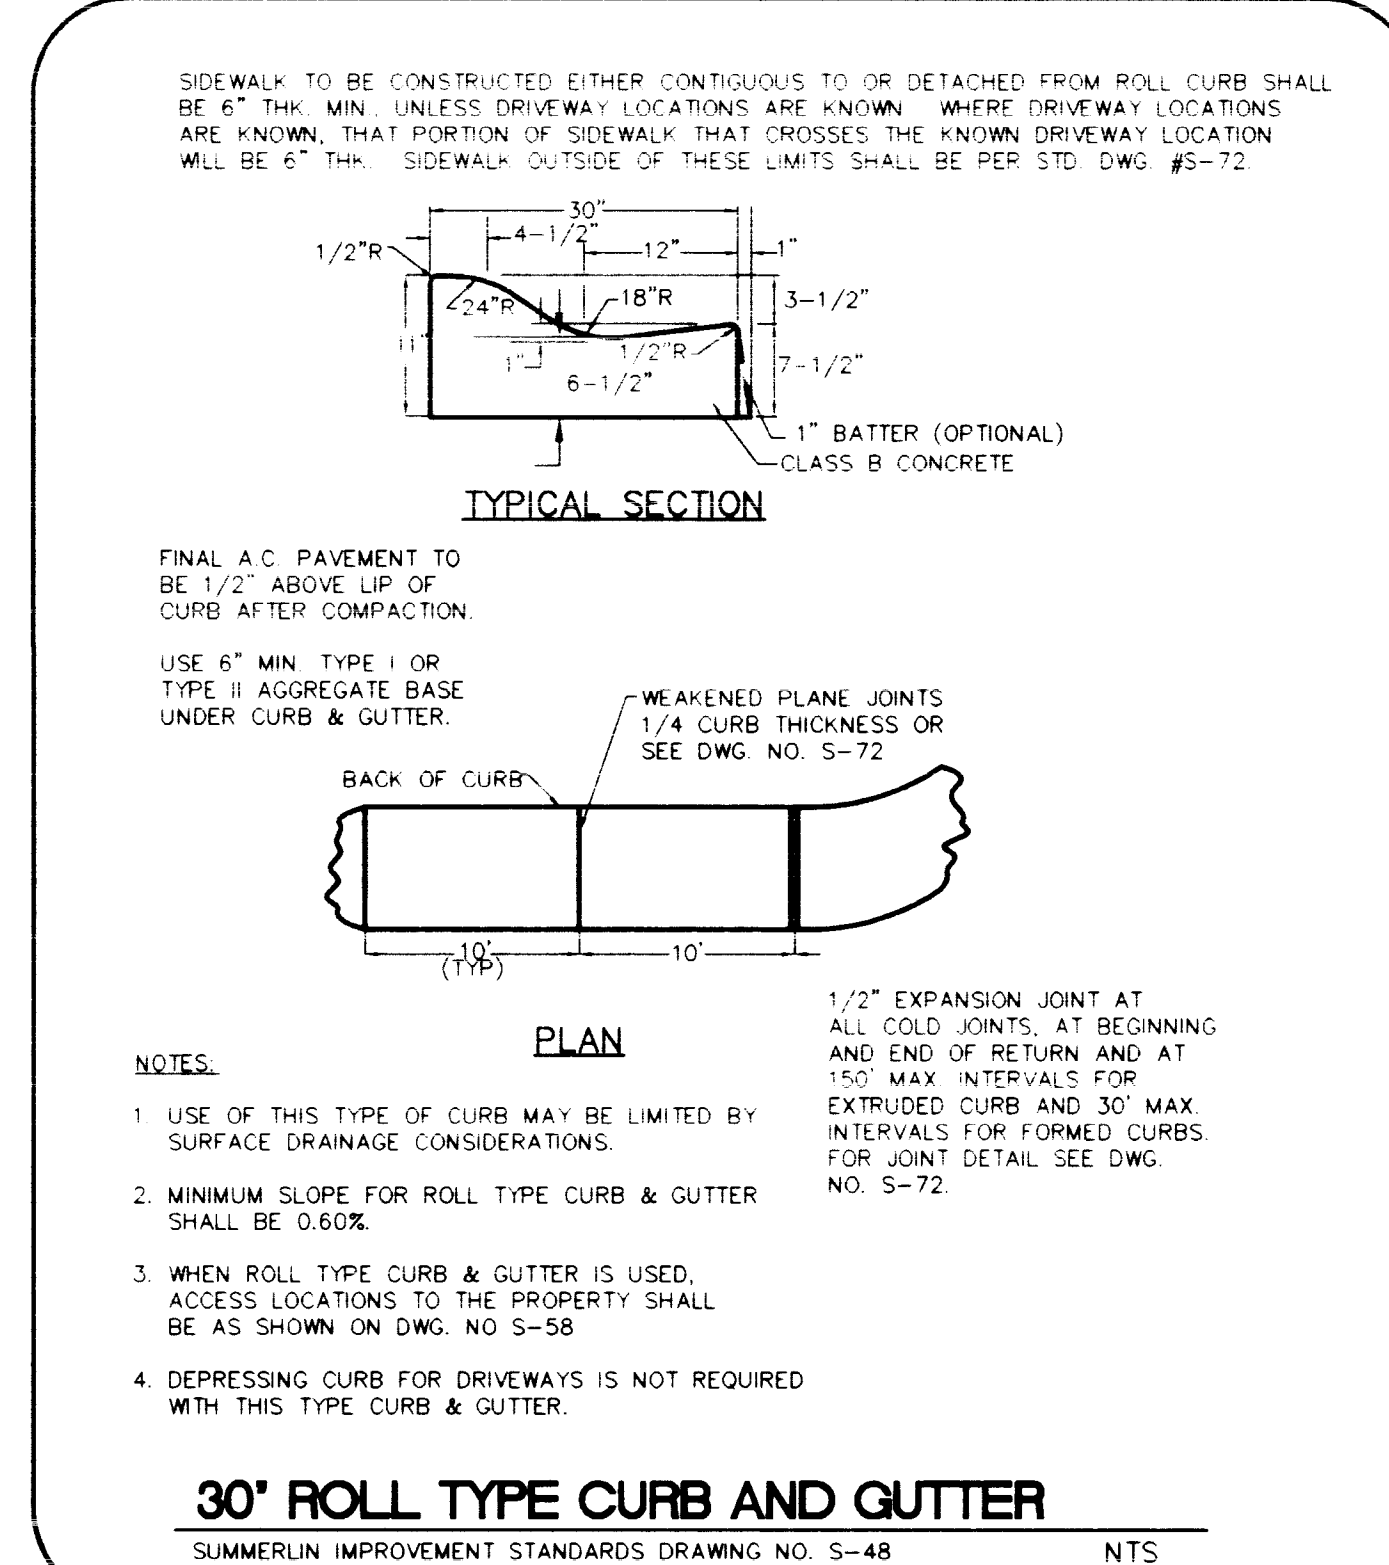
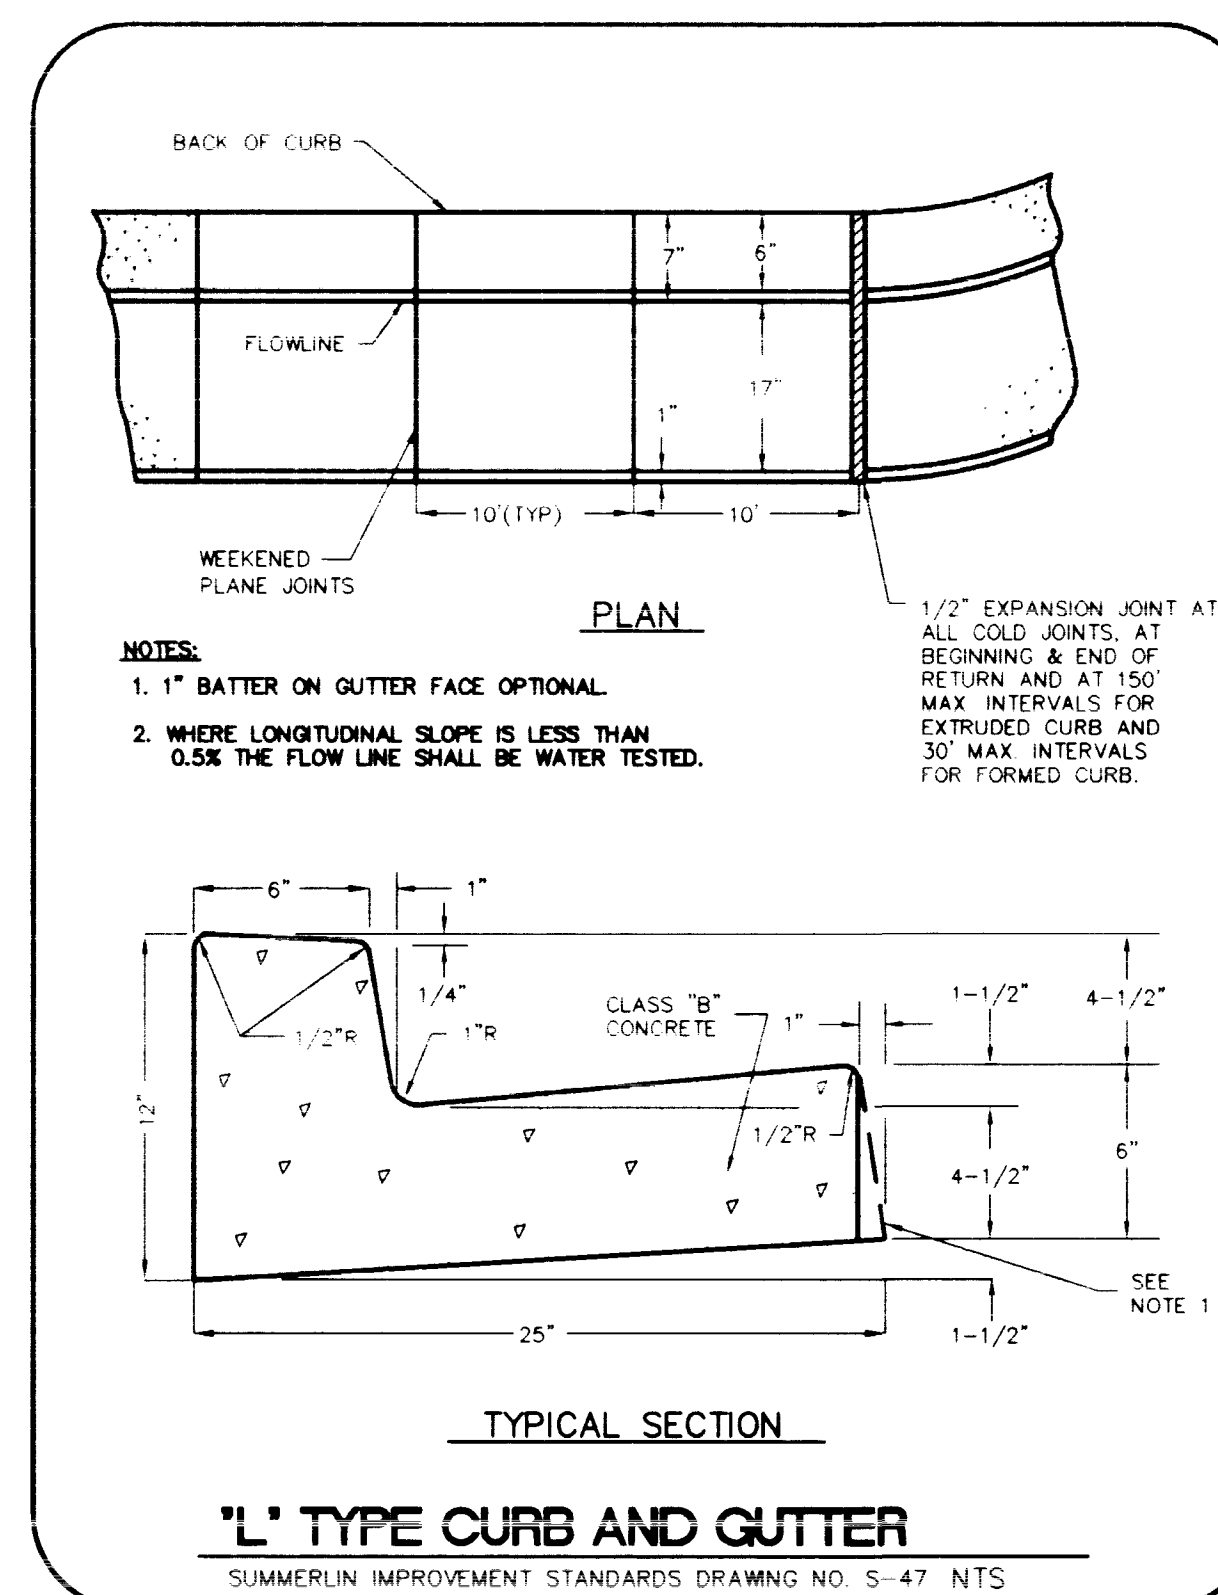
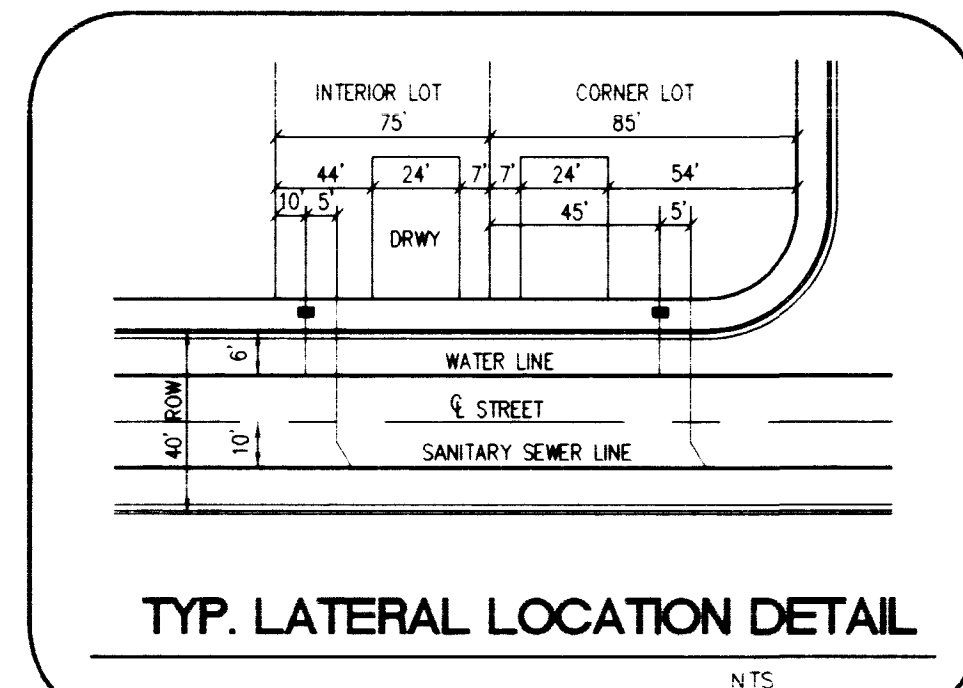
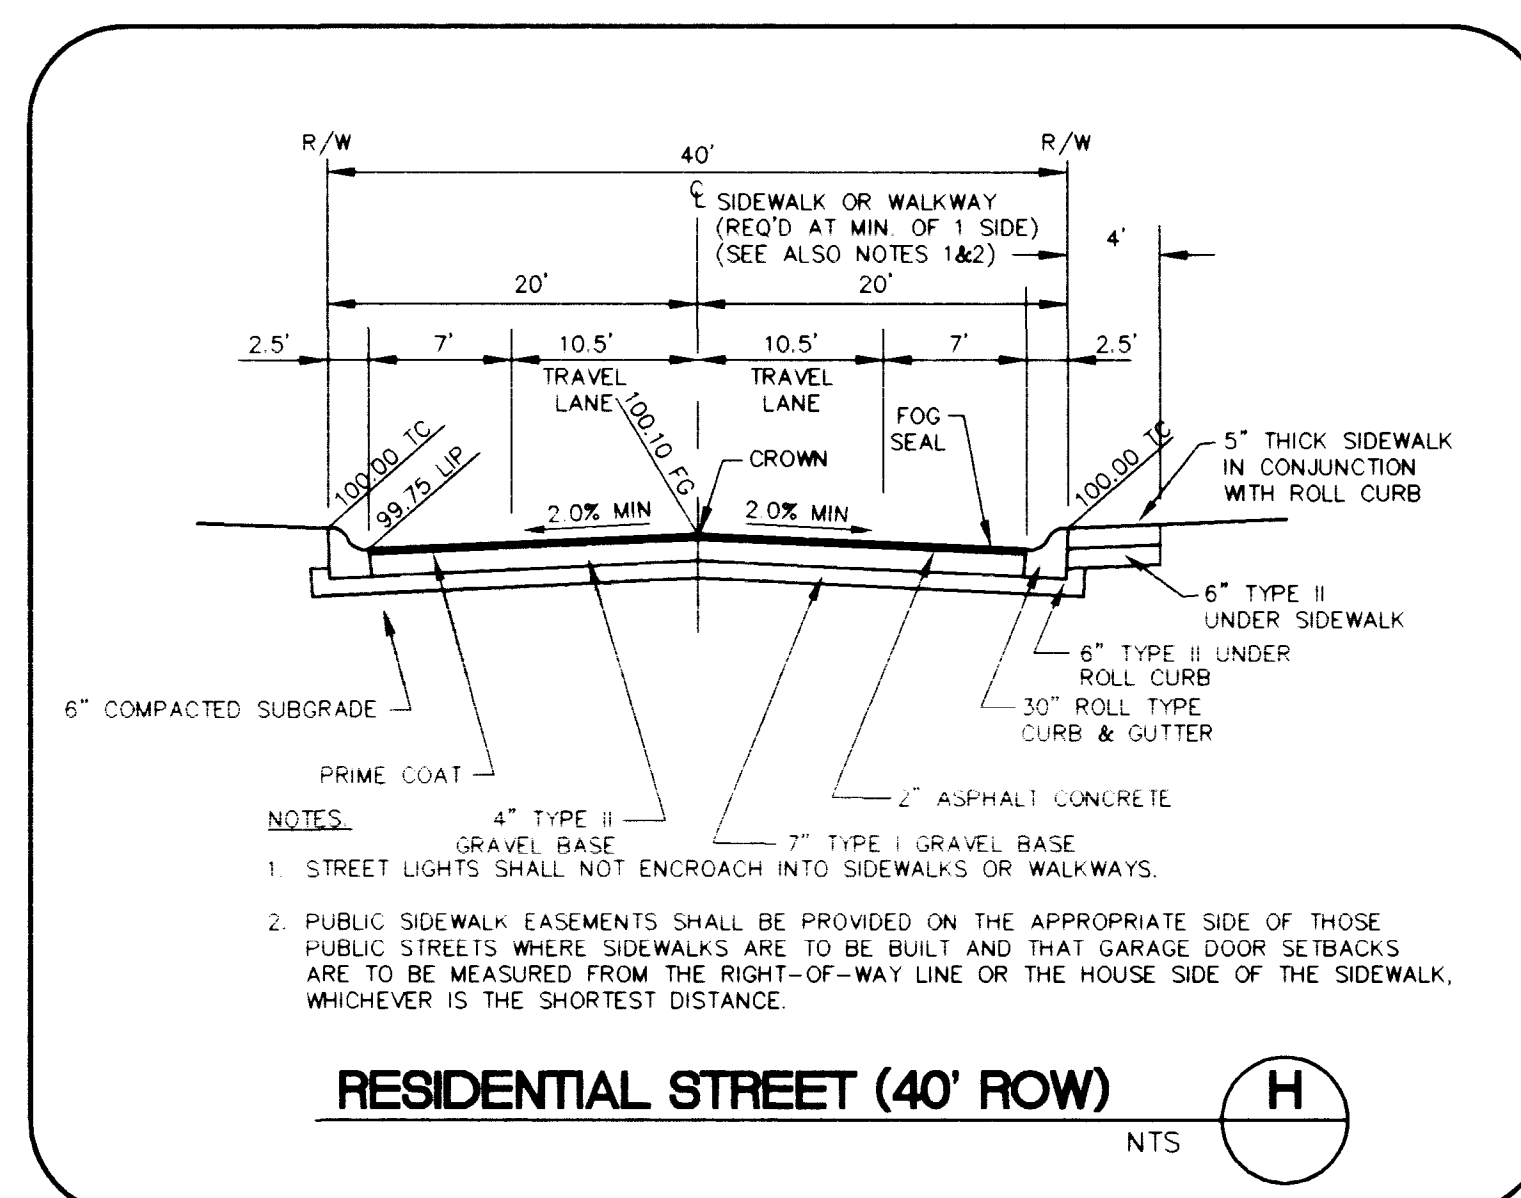
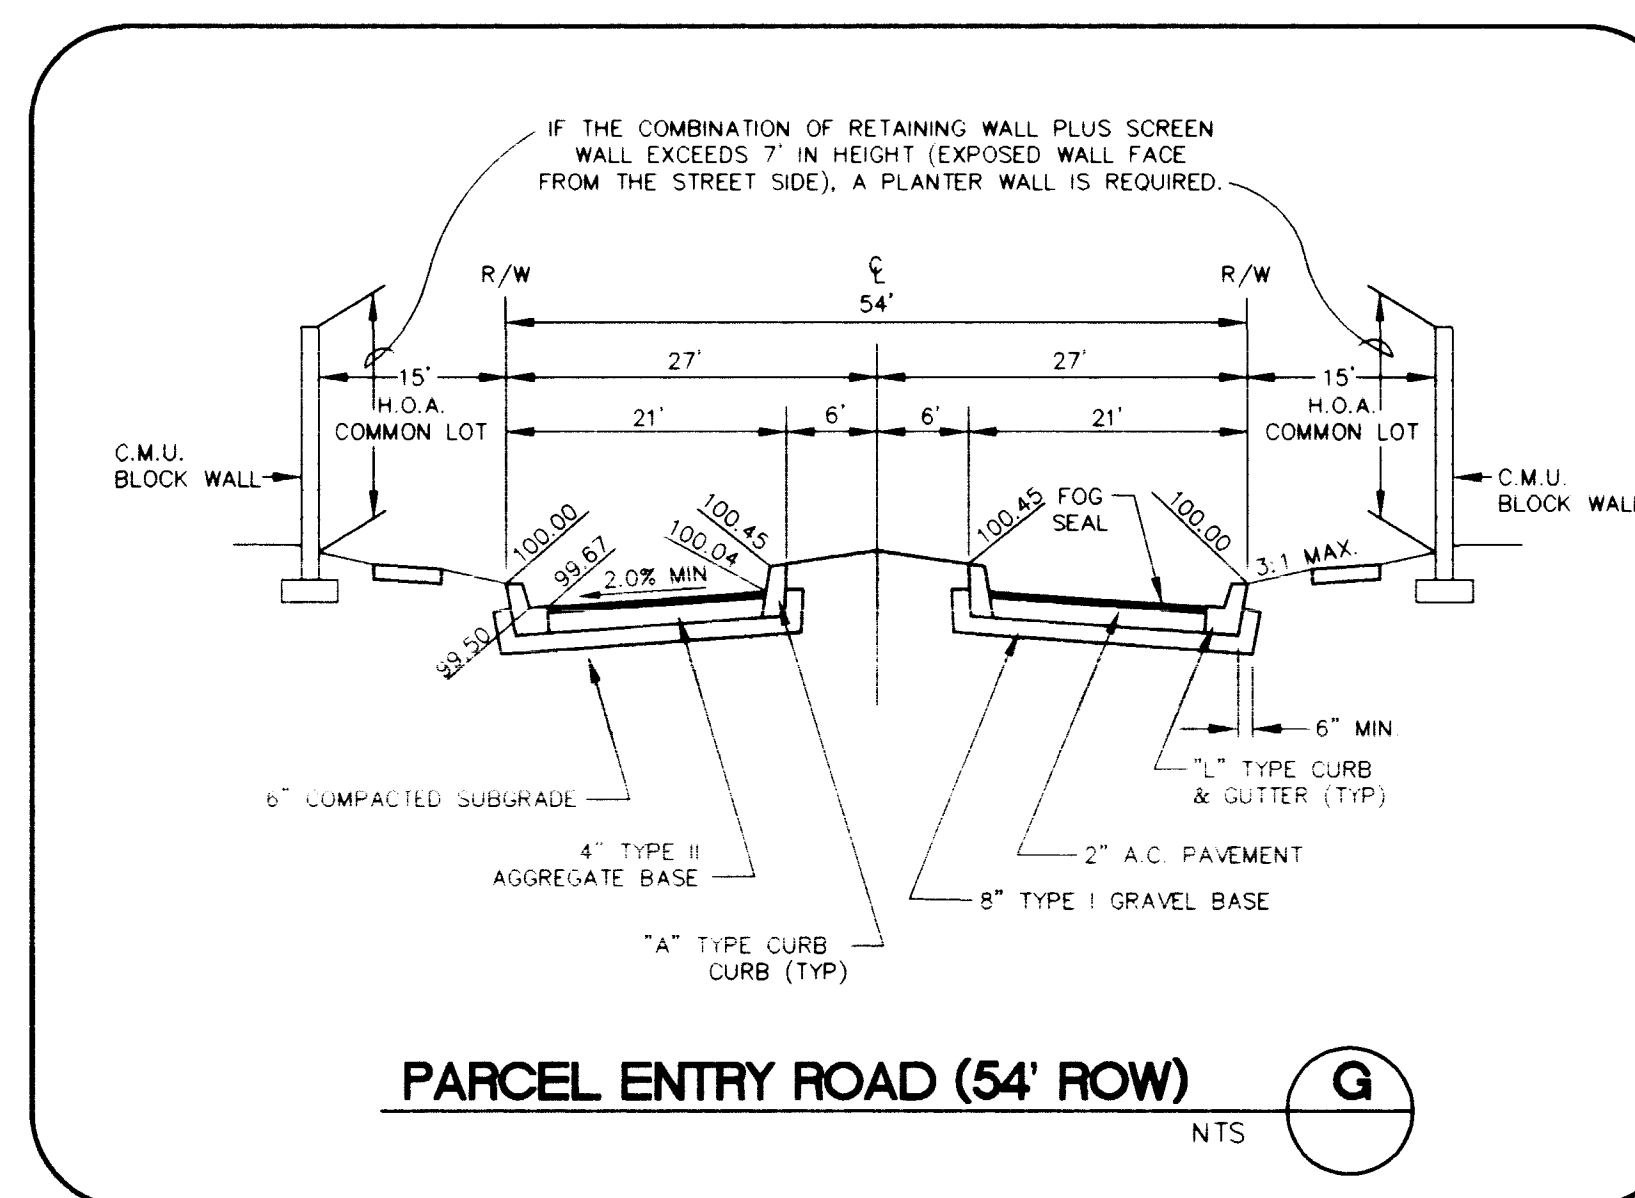
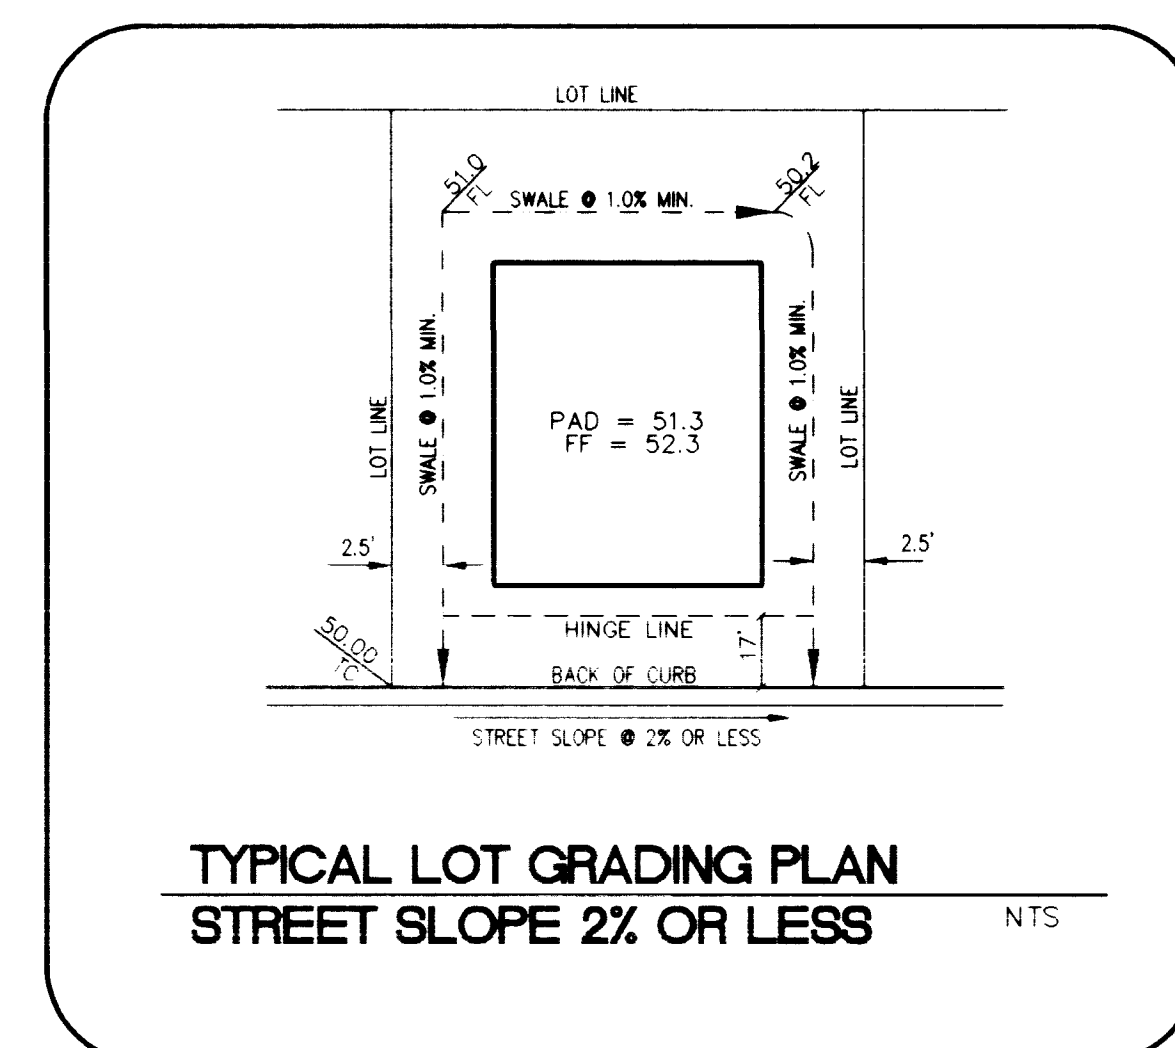
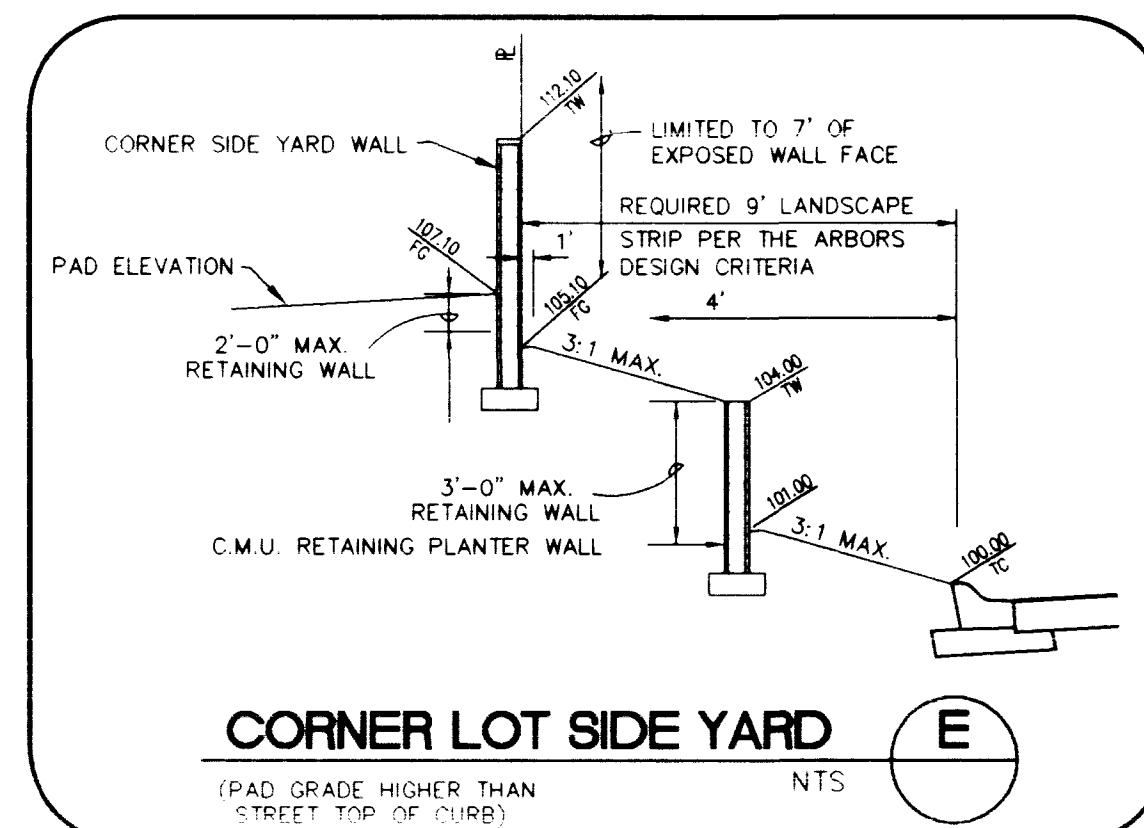
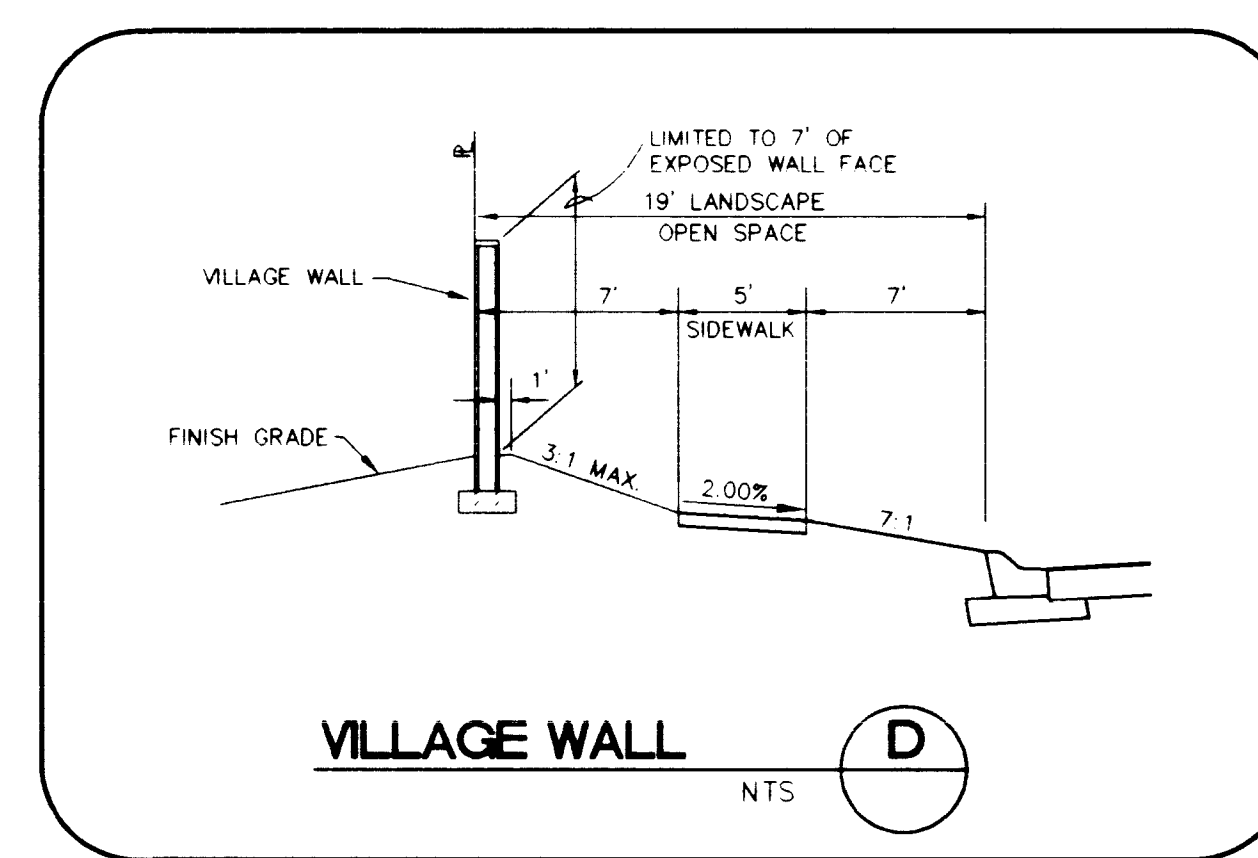
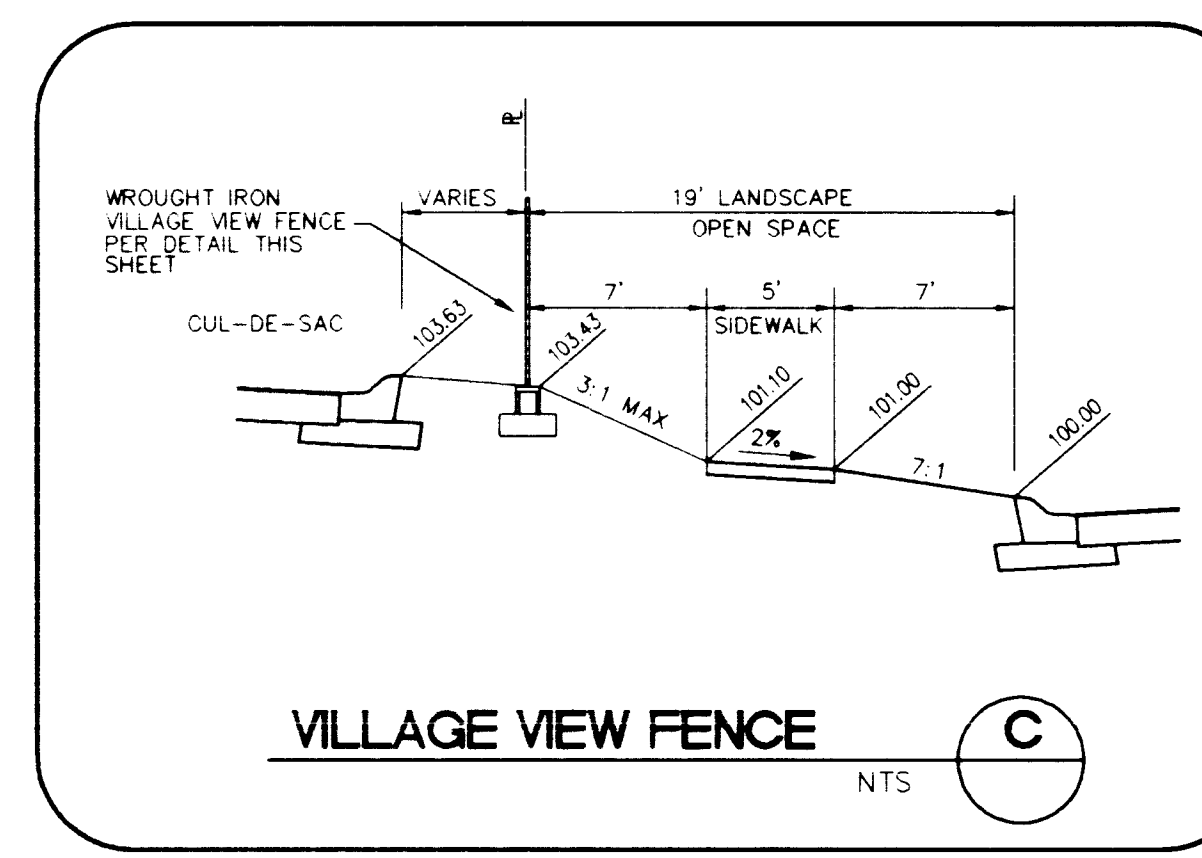
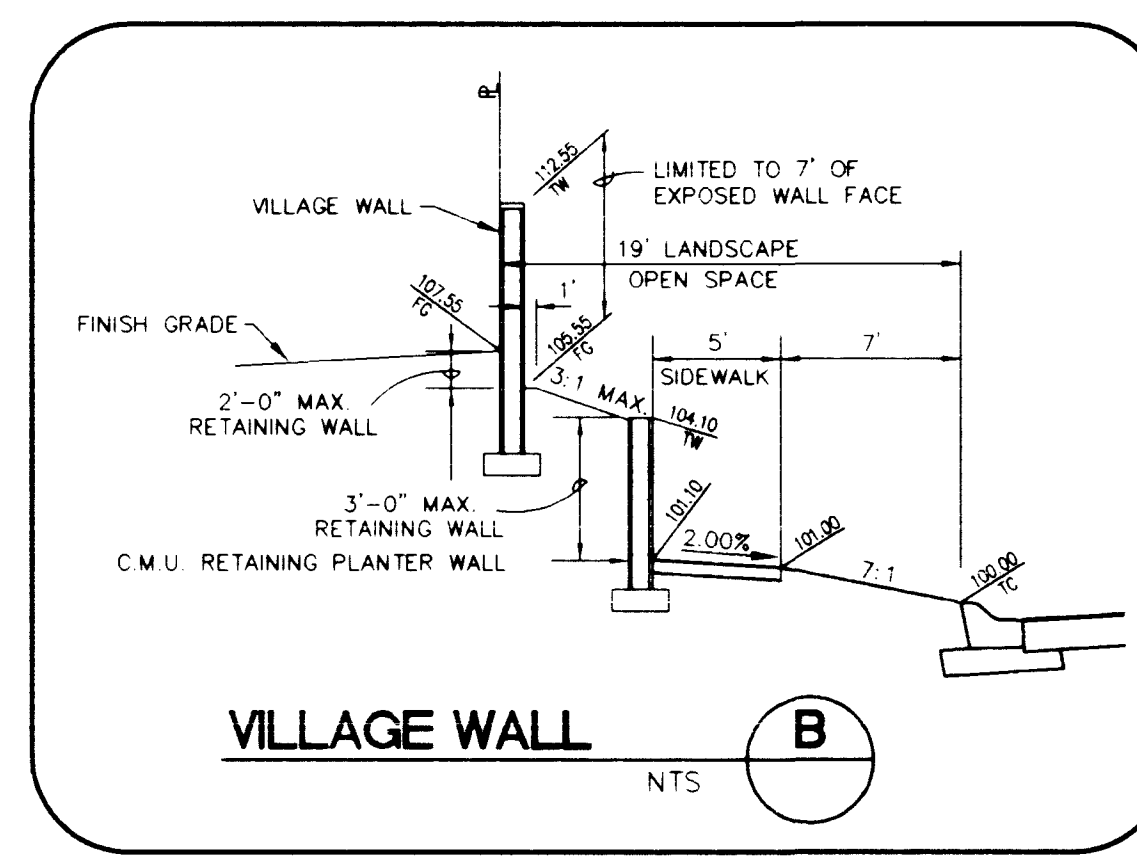


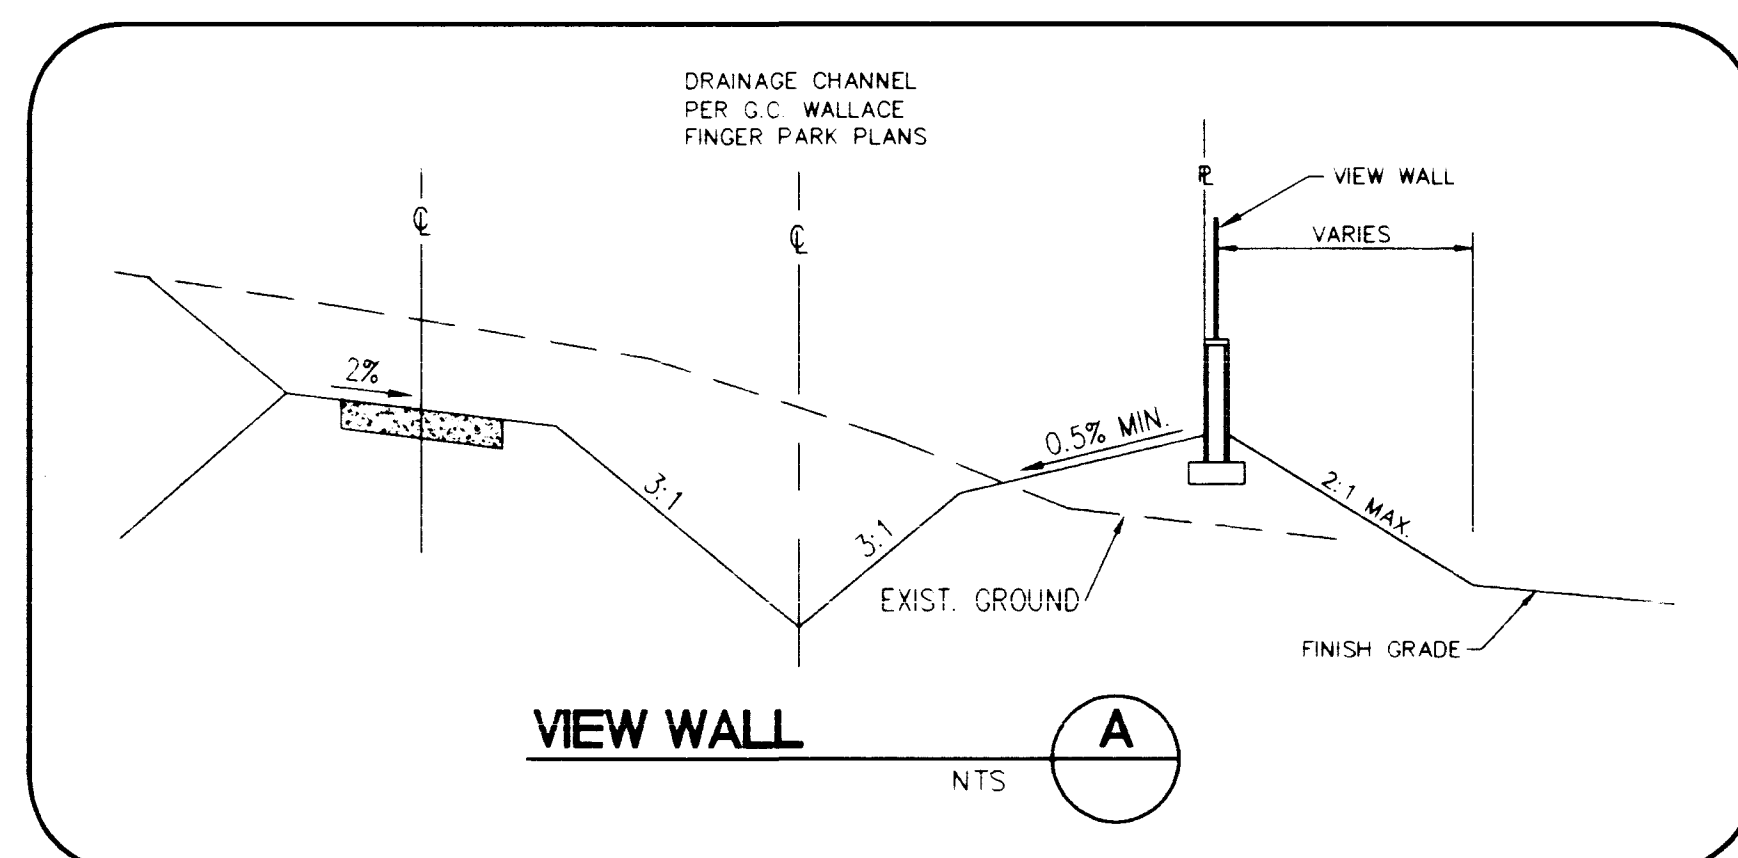

LOT NO.	h' (MAX.)
57	3.47'
66	2.40'
73	1.48'
77	3.03'
81	4.57'
83	4.14'
87	1.38'

<i>REVISIONS</i>					
N ^{o.}	Date	Description	CHECKED	APPROVED	
①	10/23/96	MODIFIED CORNER LOT SIDE HARD DETAIL			

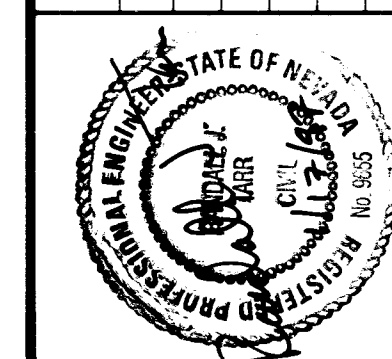

DESIGNED:	C&B
DRAWN:	C&B / DL
CHECKED:	RWJ
JOB No:	96V034010
HORIZ:	N/A
VERT:	N/A
DATE:	8/7/06

CH **Carter : Burgess**
Consultants in Engineering, Architecture,
Planning and the Environment
2955 East Sunset Road, Suite 105
Las Vegas, NV 89120
(702) 798-1007 Fax (702) 798-7056

PROJECT:

DESCRIPTION:

Pulte Homes

An American Favorite

BREAMOOR HEIGHTS

PHASE I

IMPROVEMENT PLANS

CONSTRUCTION DETAILS



Call Number - Designation
UNIVERSITY MICROFILMS
SERIALS ACQUISITION
300 N ZEEB RD
ANN ARBOR MI 48106-1500

ANALYSIS REPORTS
PART 1
CONSTRUCTION PLANS
CONSTRUCTION DETAILS

