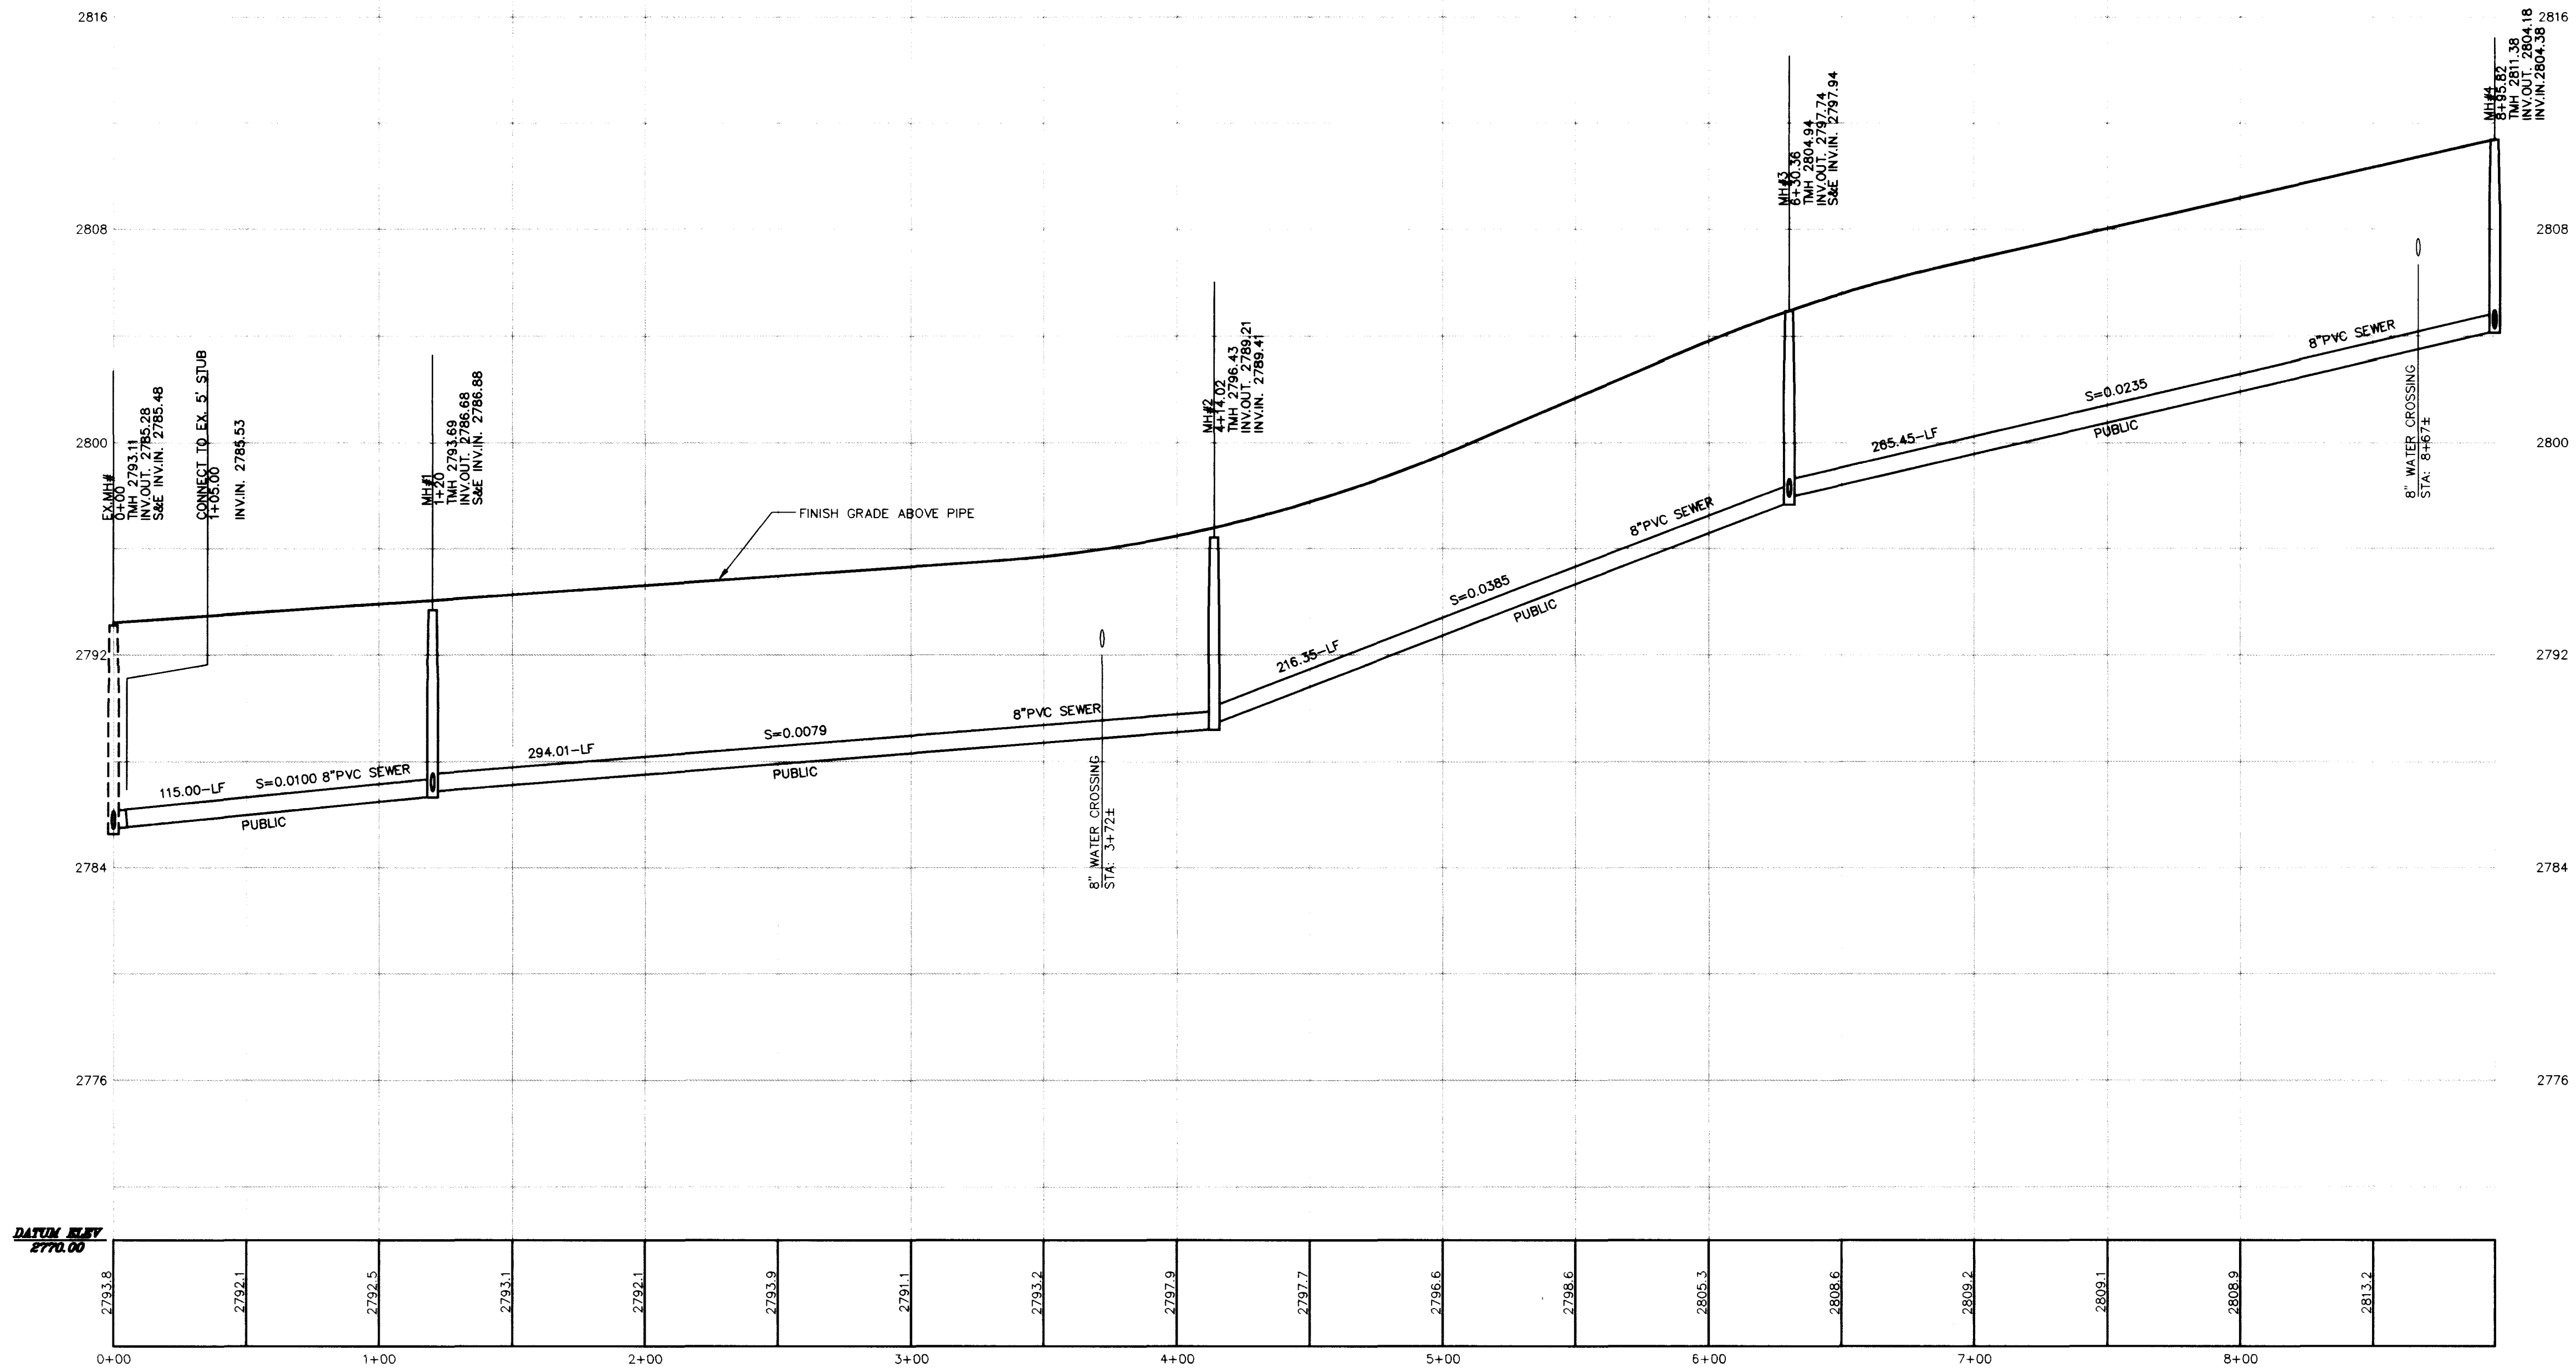


Avoid cutting underground utility lines. It's costly.

Avoid overhead power line contact


BENCHMARK

CLARK COUNTY BENCHMARK: 1000654
RIVT & SQUARE PLATE IN A CONCRETE MONUMENT 50'
NORTH AND 25' WEST OF GRAND CANYON DRIVE AND
ALEXANDER ROAD.
ELEVATION=792.992 METERS (NAVD 88)
ELEVATION=2601.67 FEET (NAVD 88 DATUM)

Call before you Dig
1-800-227-2600

Call before you OVERHEAD
1-702-593-6111

NOTE:
ALL STATIONING IS BASED ON SEWER LENGTHS FROM MANHOLE TO MANHOLE.

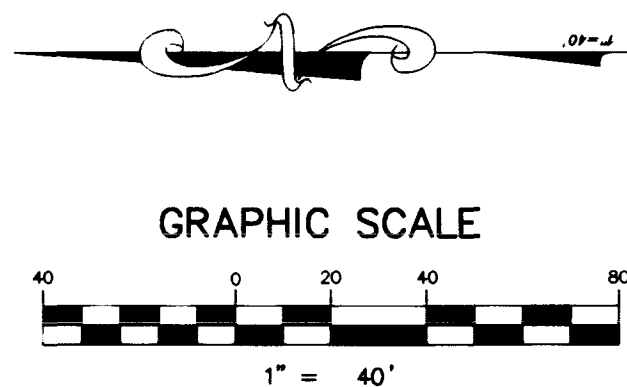


SEWER PLAN & PROFILE
SHADOW PEAK STREET

CHEYENNE/HUALPAI I

PERMA-BILT

CITY OF LAS VEGAS, NEVADA

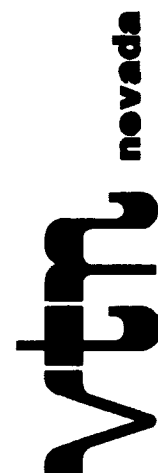

CONSULTING ENGINEERS • PLANNERS • LAND SURVEYORS
2727 SOUTH RAINBOW BOULEVARD
LAS VEGAS, NEVADA 89102-5148 PHONE (702) 873-7550 FAX (702) 362-2597

