



BENCHMARK


CLARK COUNTY BENCHMARK: 1C00654
RIVIT & SQUARE PLATE IN A CONCRETE MONUMENT 50'
NORTH AND 25' WEST OF GRAND CANYON DRIVEWAY AND
ALEXANDER ROAD.
ELEVATION=792.992 METERS (NAVD 88)
ELEVATION=2601.67 FEET (NAVD 88 DATUM)

Call
before you
Dig
1-800-227-2600

Call
before you
OVERHEAD
1-702-593-6111

BASIS OF BEARING

NORTH 89°32'44" WEST, BEING THE SOUTH LINE OF THE SOUTHEAST QUARTER
(SE 1/4) OF SECTION 12, TOWNSHIP 20 SOUTH, RANGE 59 EAST, M.D.M. 1, CITY
OF LAS VEGAS, CLARK COUNTY, NEVADA, AS SHOWN ON THAT CERTAIN MAP ON
FILE IN THE OFFICE OF THE COUNTY RECORDER, CLARK COUNTY, NEVADA, IN
FILE 81 OF SURVEYS, AT PAGE 44.

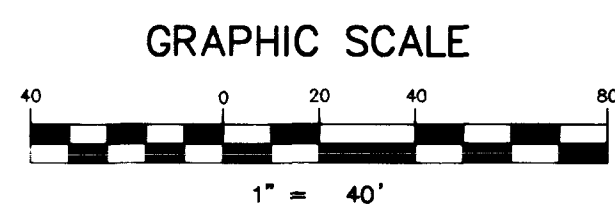

CONSTRUCTION GAS NOTE:



KERN RIVER TO BE NOTIFIED 48 HOURS PRIOR
TO STARTING WORK IN THE GENERAL VICINITY OF
THE 36" HIGH PRESSURE GAS PIPELINE.

APPROVAL:

Joseph D. Robinson 09-19-97
KERN RIVER GAS DATE

NOTE:
ALL STATIONING IS BASED ON SEWER
LENGTHS FROM MANHOLE TO MANHOLE.

NOTE: CONTRACTOR SHALL VERIFY HORIZONTAL AND
VERTICAL LOCATION OF EXISTING UTILITIES AND
NOTIFY THE DESIGN ENGINEER IMMEDIATELY OF
ANY DISCREPANCIES PRIOR TO CONSTRUCTION.

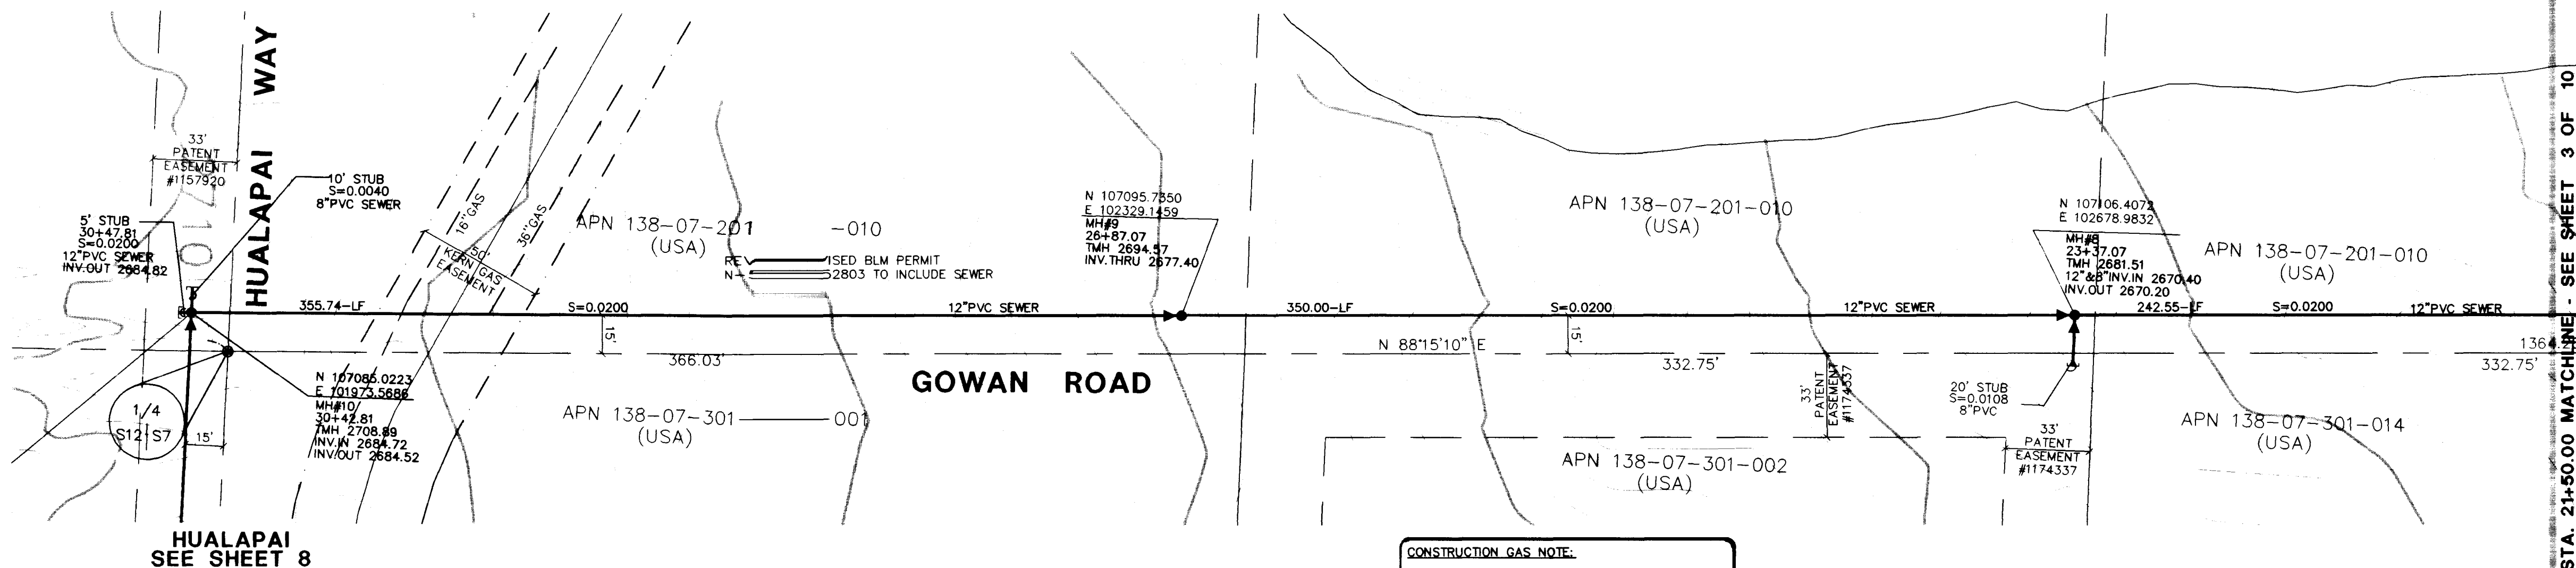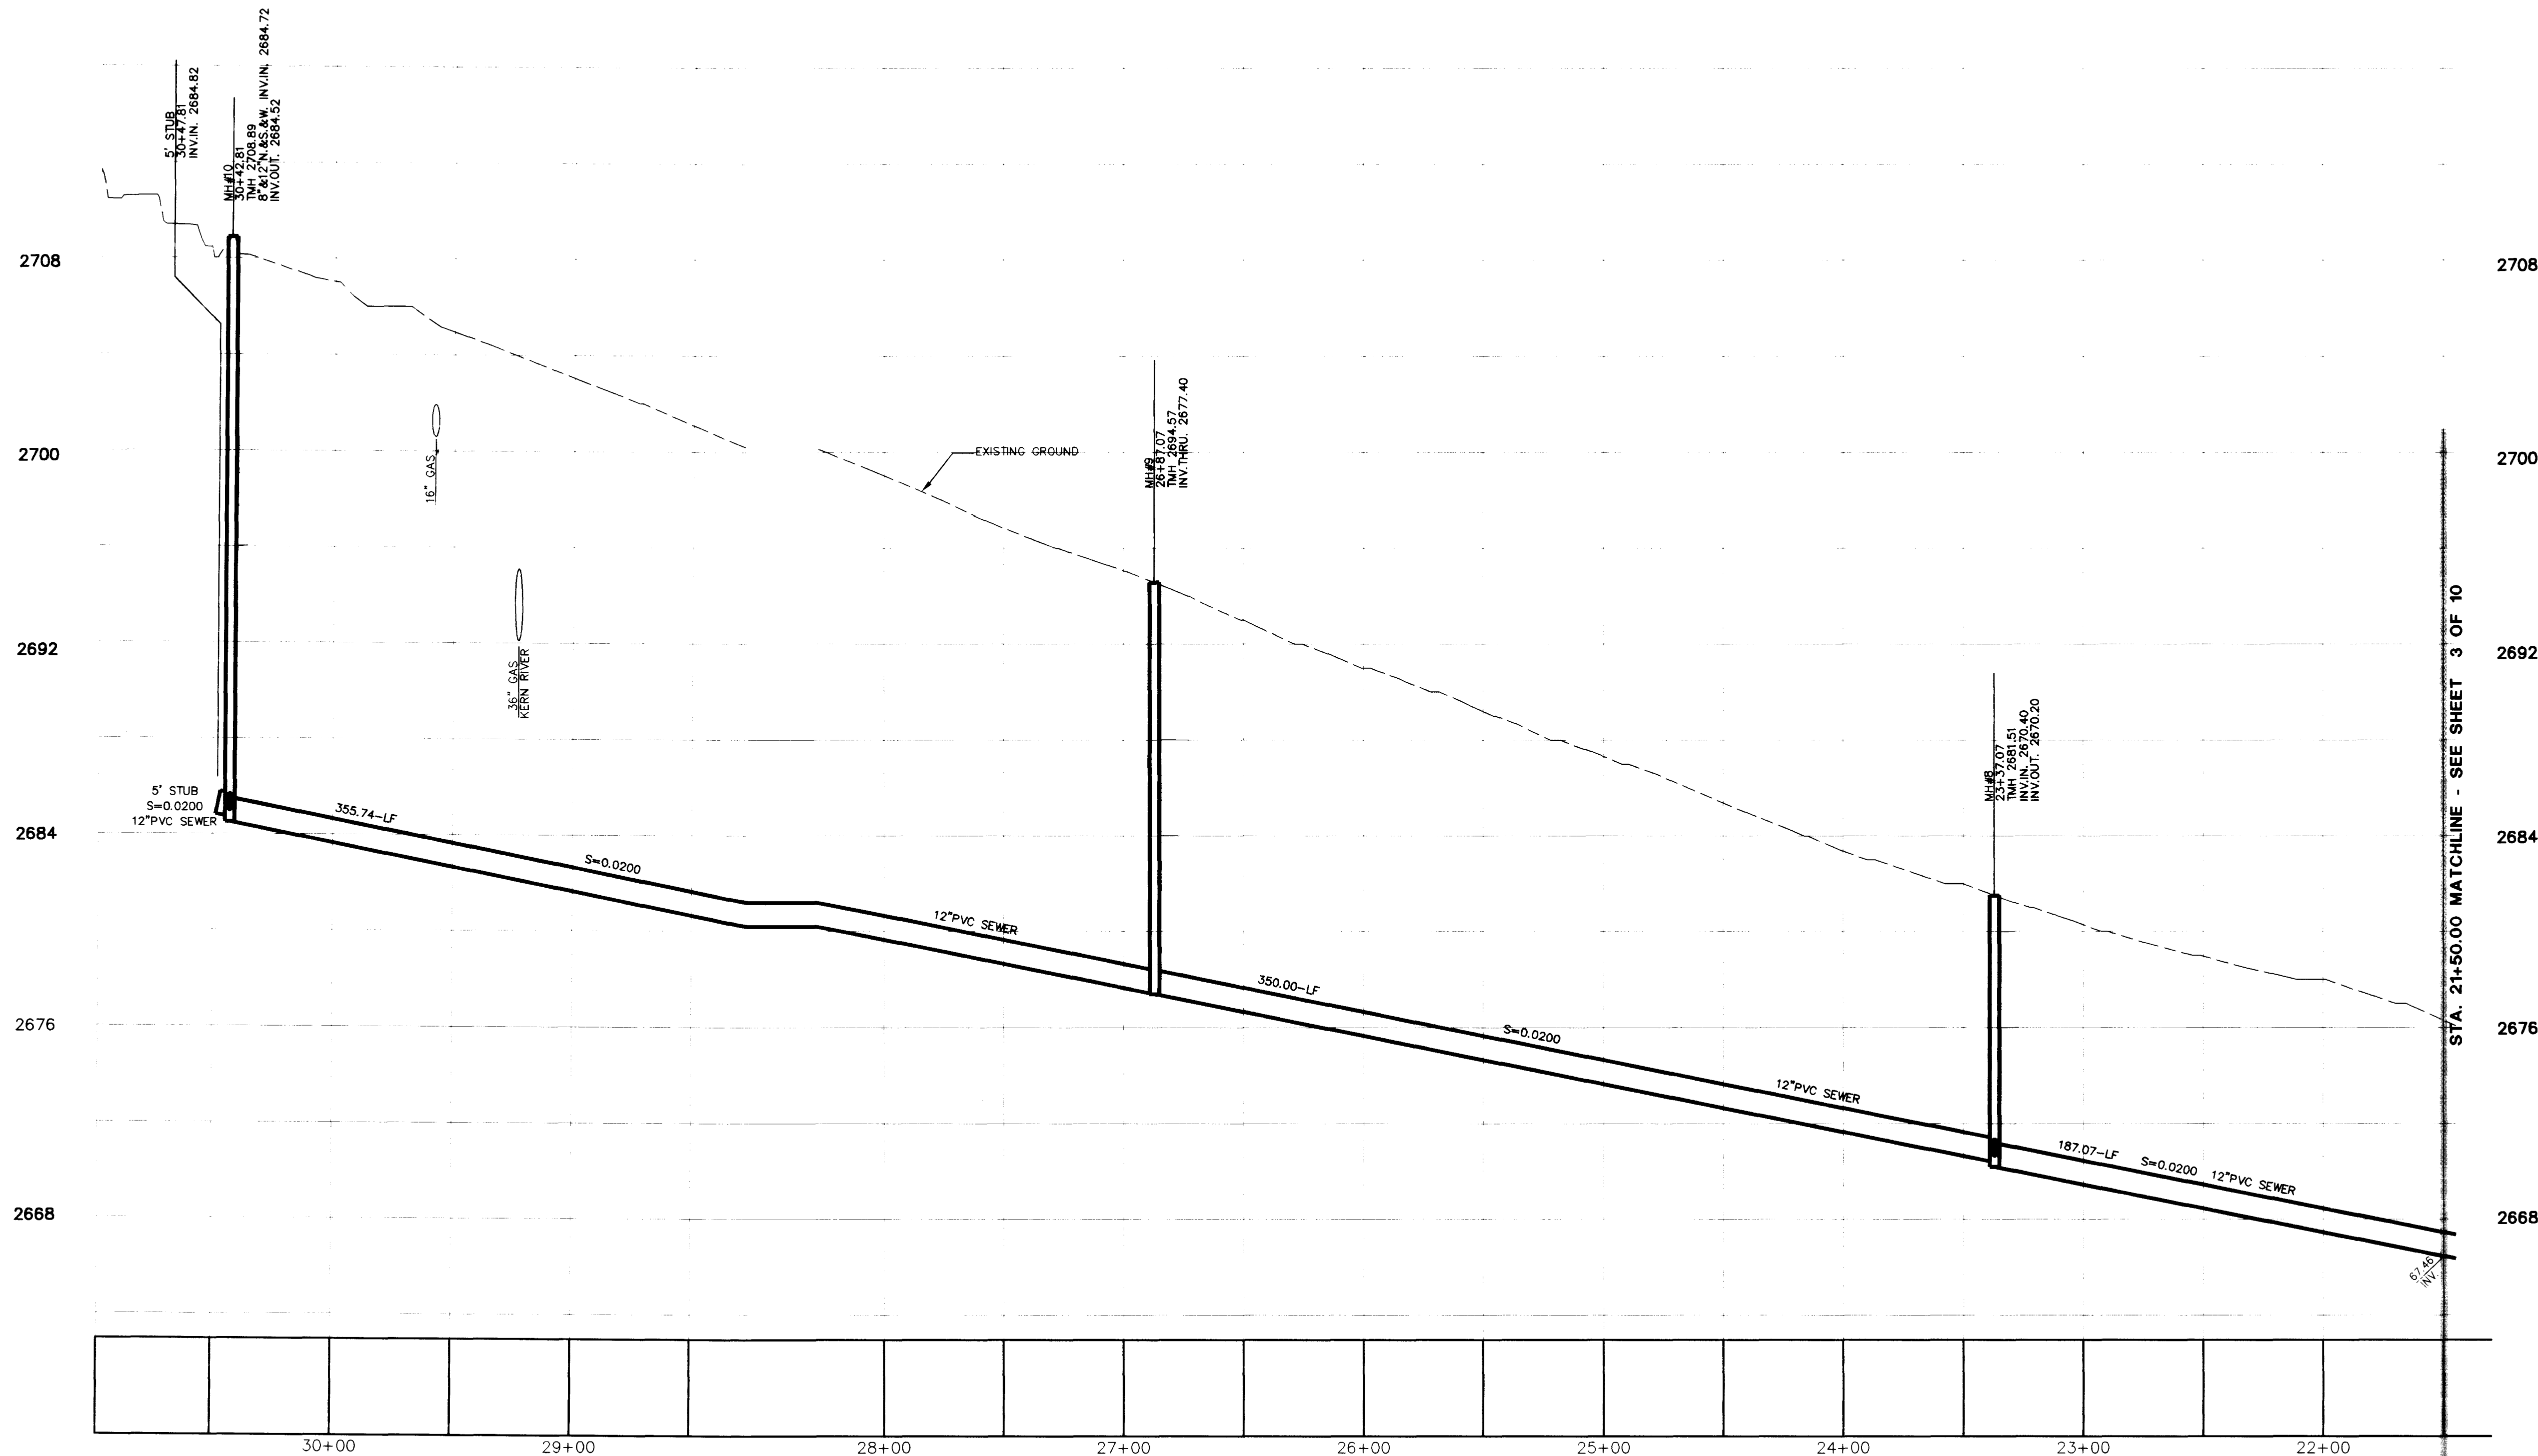


PERMA-BILT	CITY OF LAS VEGAS, NEVADA	REVISION
BY	DATE	REV
BY	DATE	REV
BY	DATE	REV
BY	DATE	REV

CONSULTING ENGINEERS • PLANNERS • LAND SURVEYORS
2727 SOUTH RAINBOW BOULEVARD
LAS VEGAS, NEVADA 89102-5148 PHONE (702) 873-7550 FAX (702) 362-2597

vtm nevada


OFFSITE SEWER PLAN & PROFILE
GOWAN ROAD-ALTERNATE "A"
STA:21+50.00-STA:30+47.81

PROJECT
CHEYENNE/HUALAPAI
OFFSITE SEWER

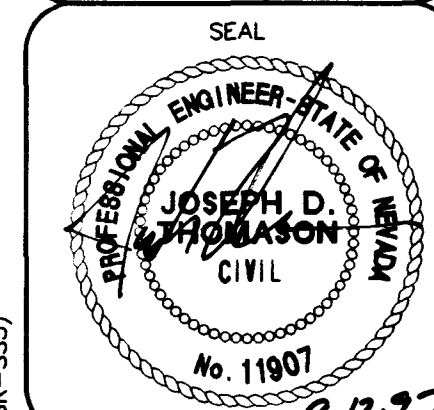

WD NO.	5016
BY	BF/DLG
DATE	MAY, 1997
SCALE: HORIZ.	1"=40'
VERT.	1"=4'
SHEET	4 OF 10 SHEETS

H:\CADD\LANDEV\5016\OFF-SW\OFF-SW2.dwg

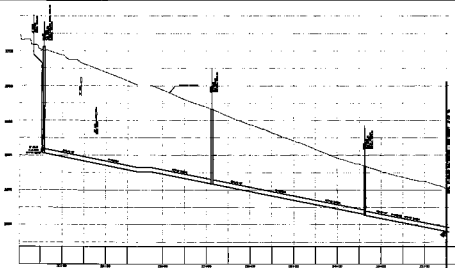

NOTES:

OVERHEAD







OFF-SITE SEWER PLAN & PROFILE
GOWAN ROAD ALTERNATE "A"
CIVIL ENGINEER

VTD


[illegible]